



Front View

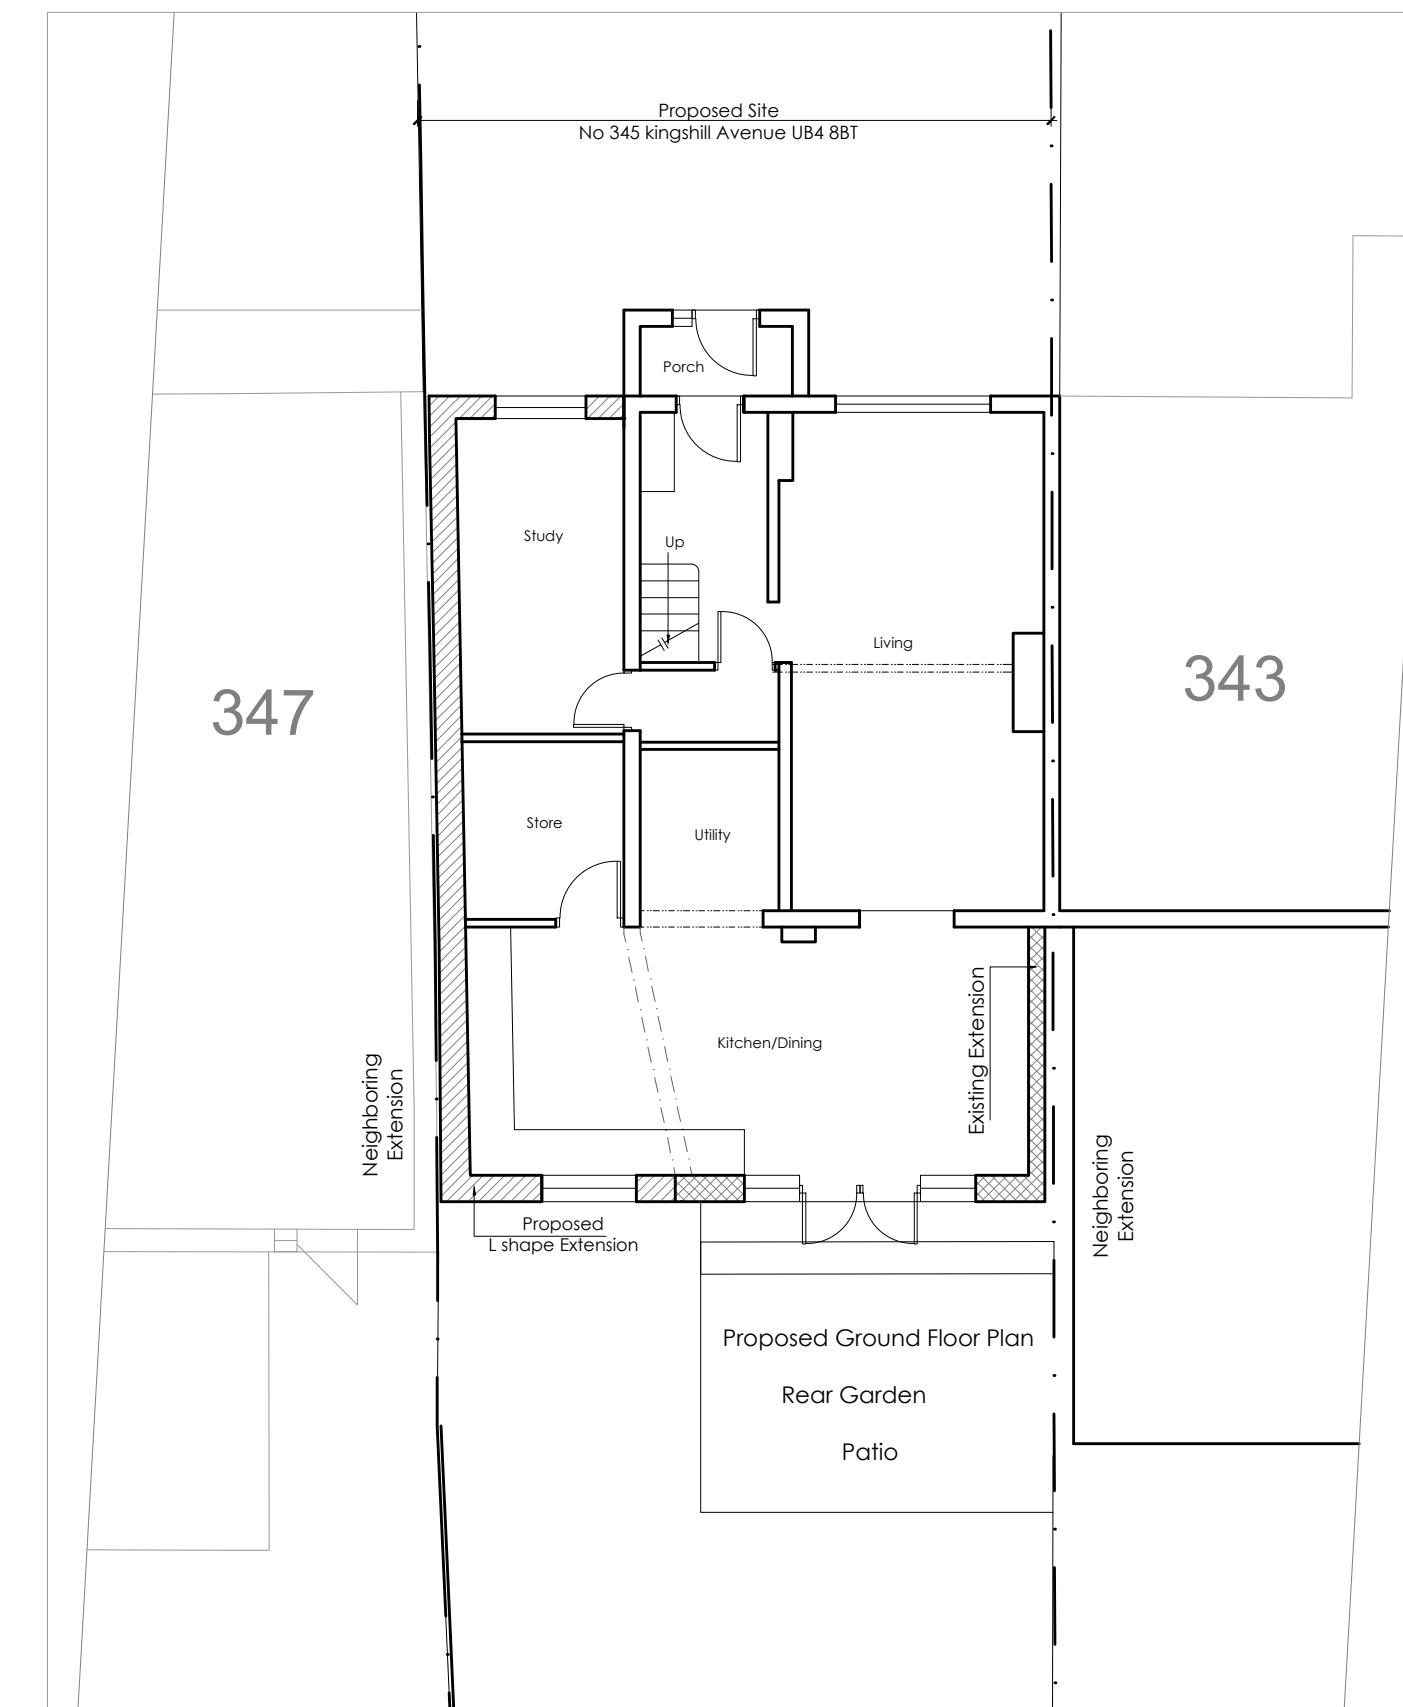

Rear View 1





NOT APPROVED FOR CONSTRUCTION											
ARSEN ARCHITECTURE LTD Architectural Designers No 3 Berkeley Square HEMEL HEMPSTEAD HP2 7QR MOB: 07459127172	EMAIL: arsen_dhil@yahoo.com	NOTES 1. THIS DRAWING IS TO BE READ IN CONJUNCTION WITH ALL RELEVANT ARCHITECTURAL AND ENGINEERING DWGS	REVISION A	DESCRIPTION Side extension set in to avoid terracing effect	DATE 19.06.24	PROJECT Proposed Side & Rear Extension 345 KINGSHILL AVENUE UB4 8BT	DRAWING TITLE Site Location Plan & Site Photos				
							SCALE	1:1250	1:500	PAPER.SIZE	A3
							DATE	07.04.24	STATUS	PA	
							JOB.NO.	THUSI	DRAWN	SA	
							DWG.NO.	PA-01	REVISION	A	
							THIS DRAWING IS SUBJECT TO COPYRIGHT DO NOT REPRODUCE THIS DRAWING WITHOUT PRIOR PERMISSION				

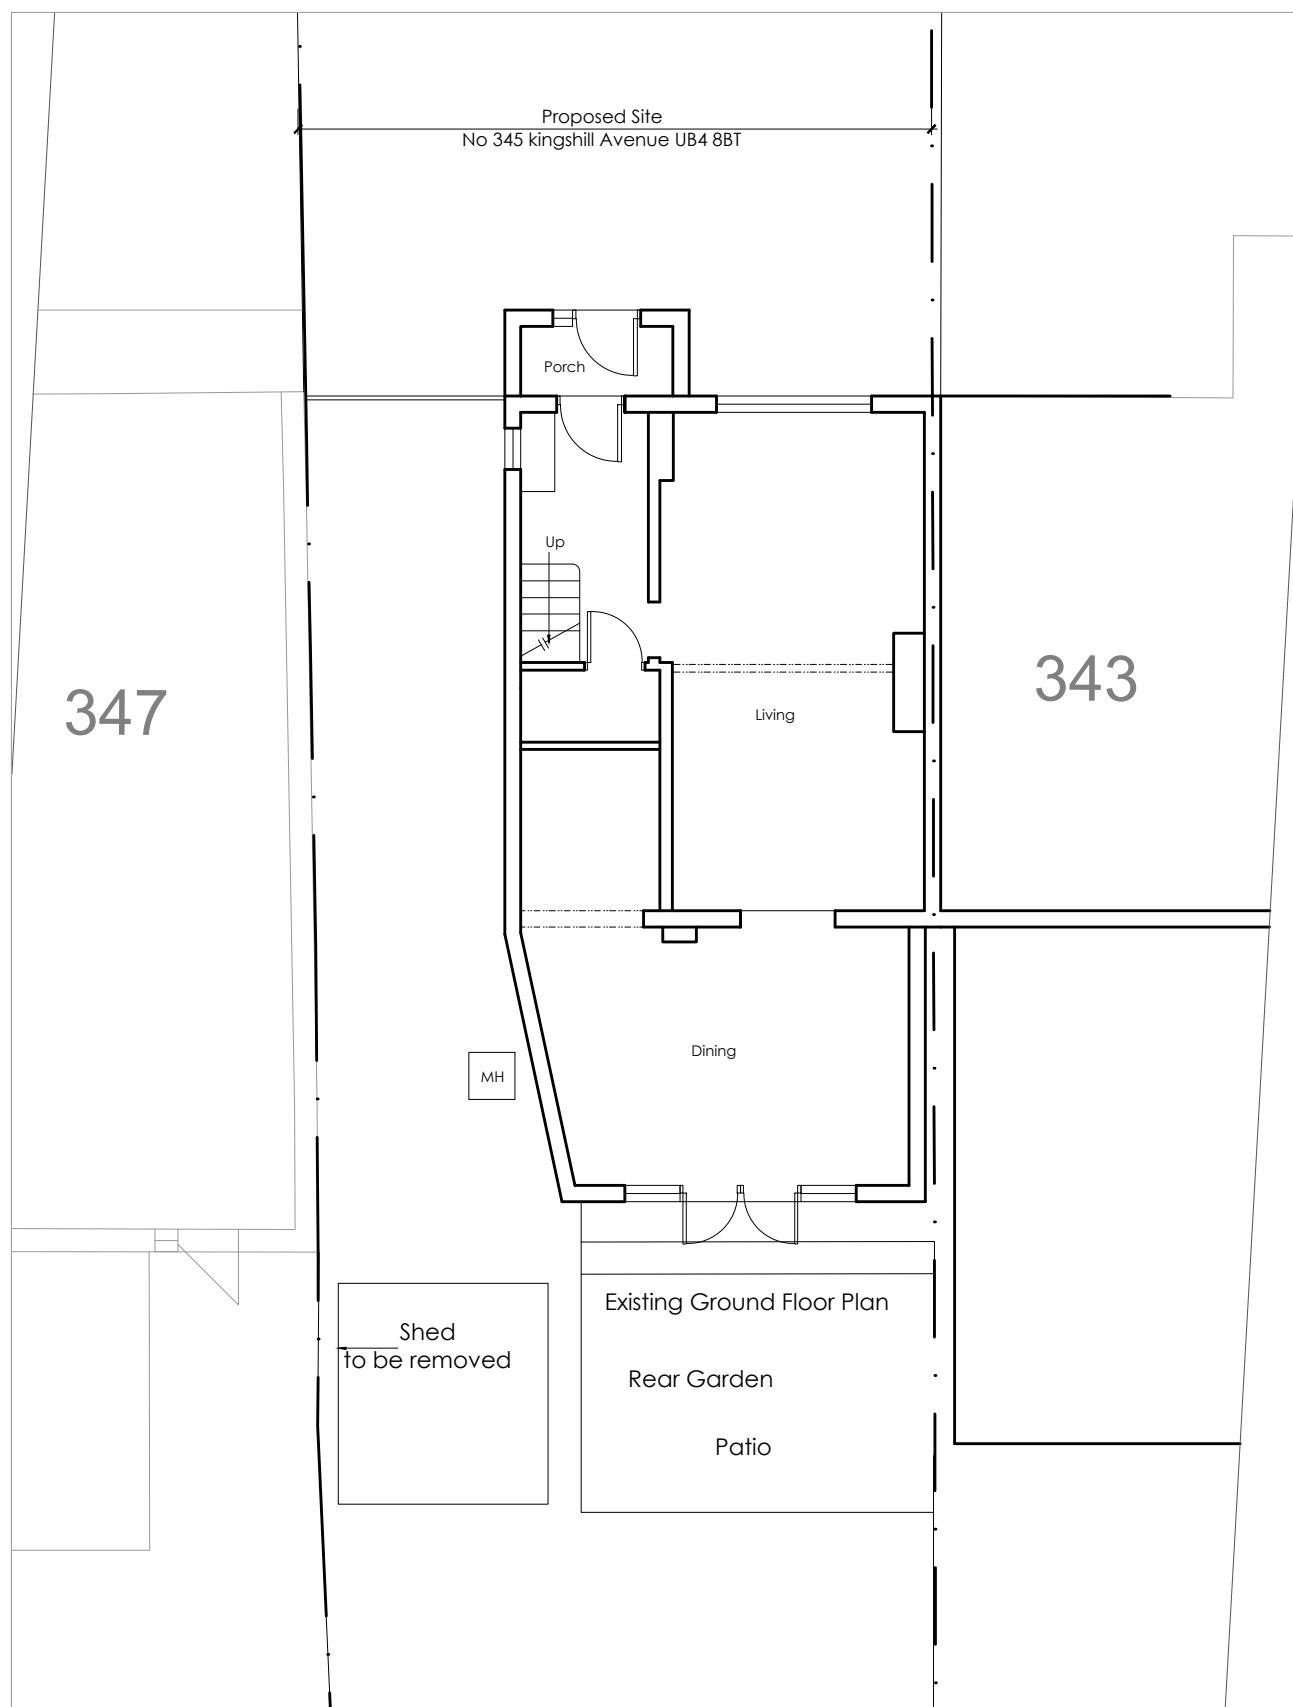

<p>ARSEN ARCHITECTURE LTD Architectural Designers No 3 Berkeley Square HEMEL HEMPSTEAD HP2 7QR</p> <p>MOB: 07459127172</p> <p>EMAIL: arsen_dhil@yahoo.com</p>	<p>NOTES 1. THIS DRAWING IS TO BE READ IN CONJUNCTION WITH ALL RELEVANT ARCHITECTURAL AND ENGINEERING DWGS</p> <p>Scale 1:100</p> <table border="1"> <tr> <td>0M</td><td>1M</td><td>2M</td><td>3M</td><td>4M</td><td>5M</td><td>6M</td></tr> </table>	0M	1M	2M	3M	4M	5M	6M	<p>REVISION</p> <p>A</p>	<p>DESCRIPTION</p> <p>Side extension set in to avoid terracing effect</p>	<p>DATE</p> <p>19.06.24</p>	<p>PROJECT</p> <p>Proposed Side & Rear Extension 345 KINGSHILL AVENUE UB4 8BT</p>	<p>DRAWING TITLE</p> <p>Existing & Proposed Ground Plan</p>
0M	1M	2M	3M	4M	5M	6M							
<p>CLIENT</p> <p>Mrs Thusitha Sivakumar 345 KINGSHILL AVENUE UB4 8BT</p> <p>TEL:</p> <p>FAX:</p> <p>EMAIL:</p>	SCALE	1:100	PAPER.SIZE	A3									
	DATE	07.04.24	STATUS	PA									
	JOB.NO.	THUSI	DRAWN	SA									
	DWG.NO.	PA-02	REVISION	A									



<p>ARSEN ARCHITECTURE LTD Architectural Designers No 3 Berkeley Square HEMEL HEMPSTEAD HP2 7QR</p> <p>MOB: 07459127172</p> <p>EMAIL: arsen_dhil@yahoo.com</p>	<p>NOTES</p> <p>1. THIS DRAWING IS TO BE READ IN CONJUNCTION WITH ALL RELEVANT ARCHITECTURAL AND ENGINEERING DWGS</p> <p>Scale 1:100</p> <table border="1"> <tr> <td>0M</td><td>1M</td><td>2M</td><td>3M</td><td>4M</td><td>5M</td><td>6M</td></tr> <tr> <td colspan="7" rowspan="5" style="text-align: center;">[Blank area for scale markings]</td></tr> </table> <p>THIS DRAWING IS SUBJECT TO COPYRIGHT DO NOT REPRODUCE THIS DRAWING WITHOUT PRIOR PERMISSION</p>	0M	1M	2M	3M	4M	5M	6M	[Blank area for scale markings]							<p>REVISION</p> <p>A</p>	<p>DESCRIPTION</p> <p>Side extension set in to avoid terracing effect</p>	<p>DATE</p> <p>19.06.24</p>	<p>PROJECT</p> <p>Proposed Side & Rear Extension 345 KINGSHILL AVENUE UB4 8BT</p> <p>CLIENT</p> <p>Mrs Thusitha Sivakumar 345 KINGSHILL AVENUE UB4 8BT</p> <p>TEL:</p> <p>FAX:</p> <p>EMAIL:</p>	<p>DRAWING TITLE</p> <p>Existing & Proposed Roof Plan</p>			
0M	1M	2M	3M	4M	5M	6M																	
[Blank area for scale markings]																							
							SCALE	1:100								PAPER.SIZE	A3						
							DATE	07.04.24								STATUS	PA						
							JOB.NO.	THUSI	DRAWN	SA													
							DWG.NO.	PA-03	REVISION	A													

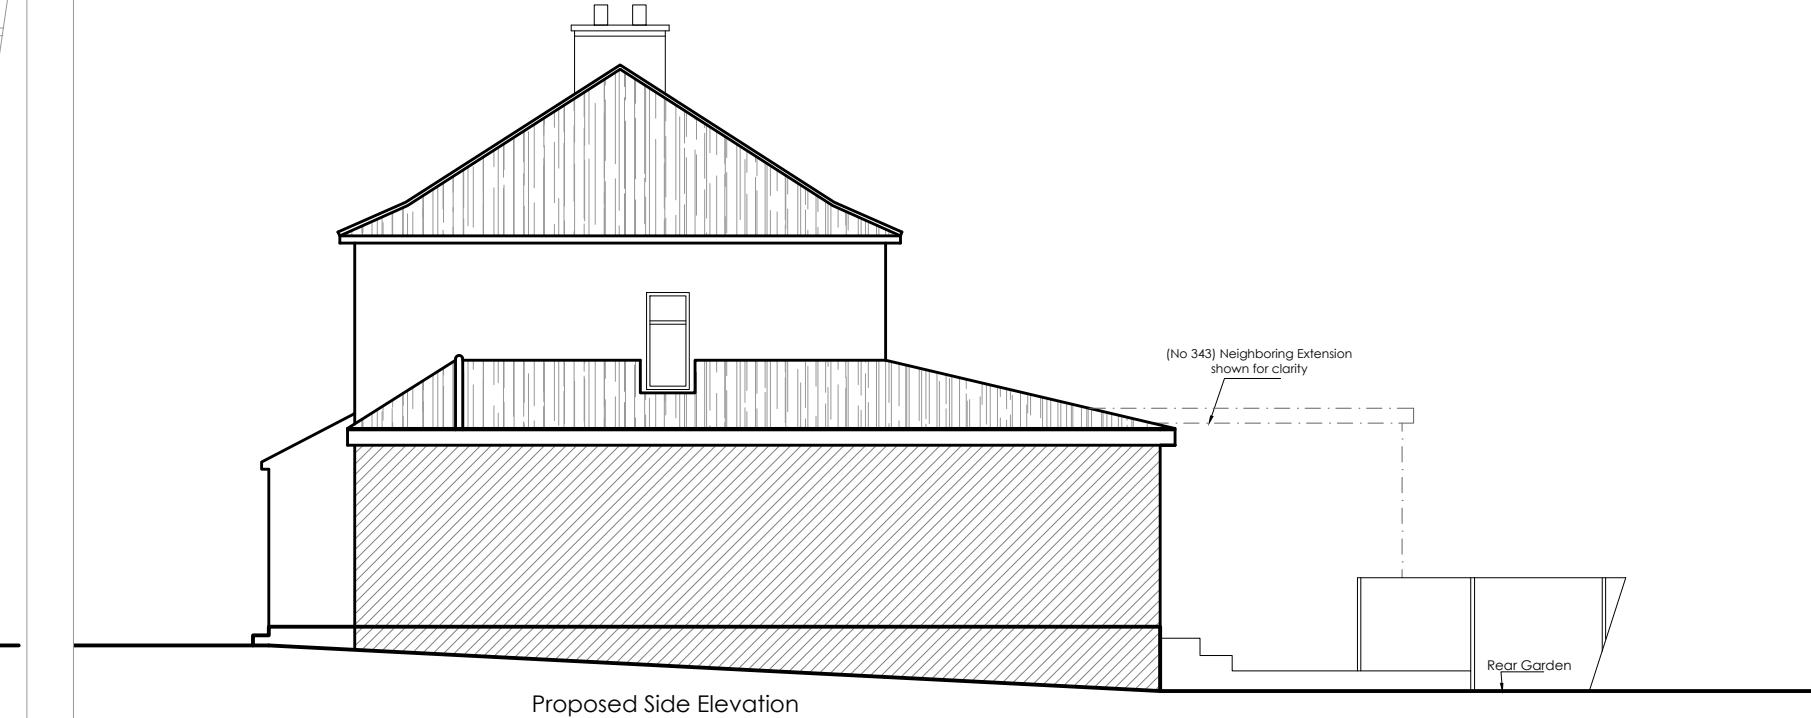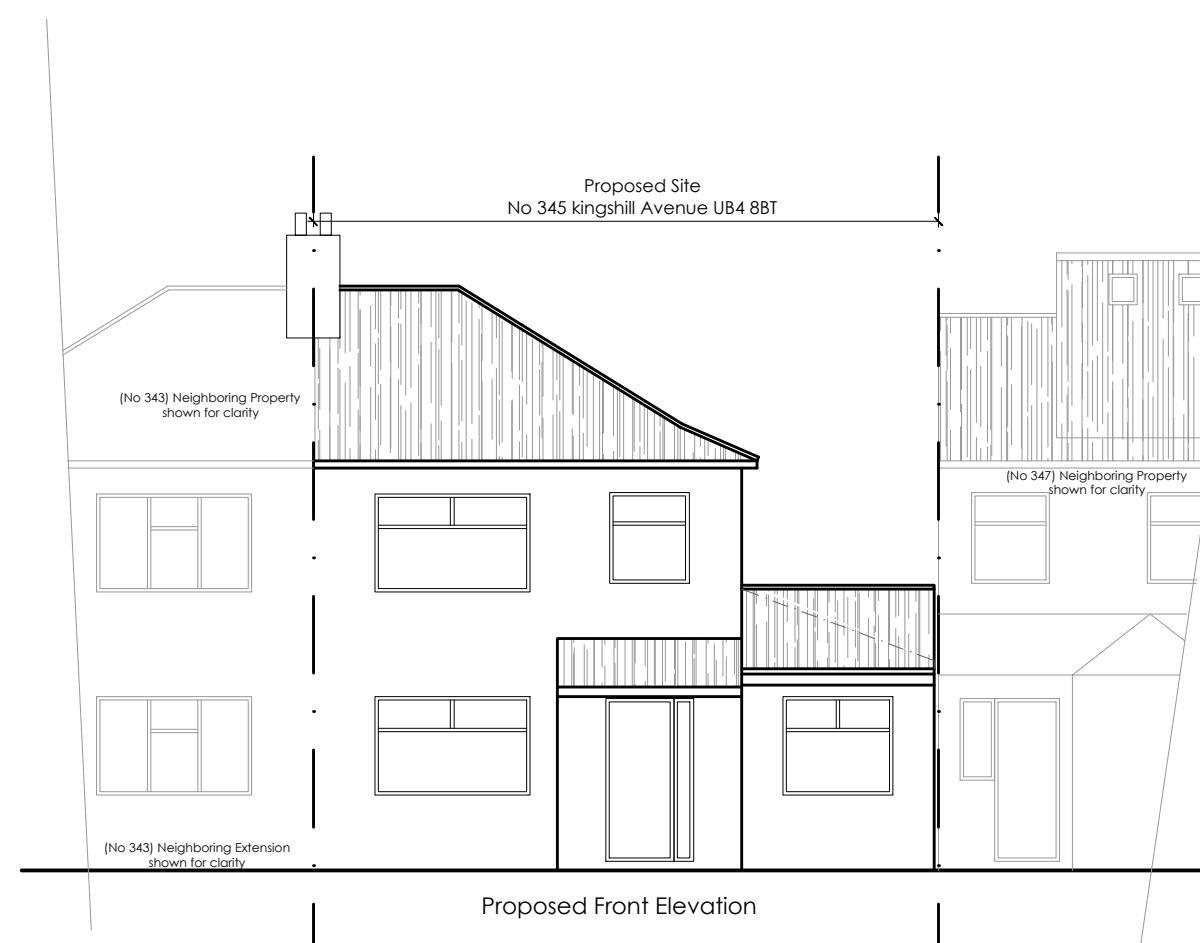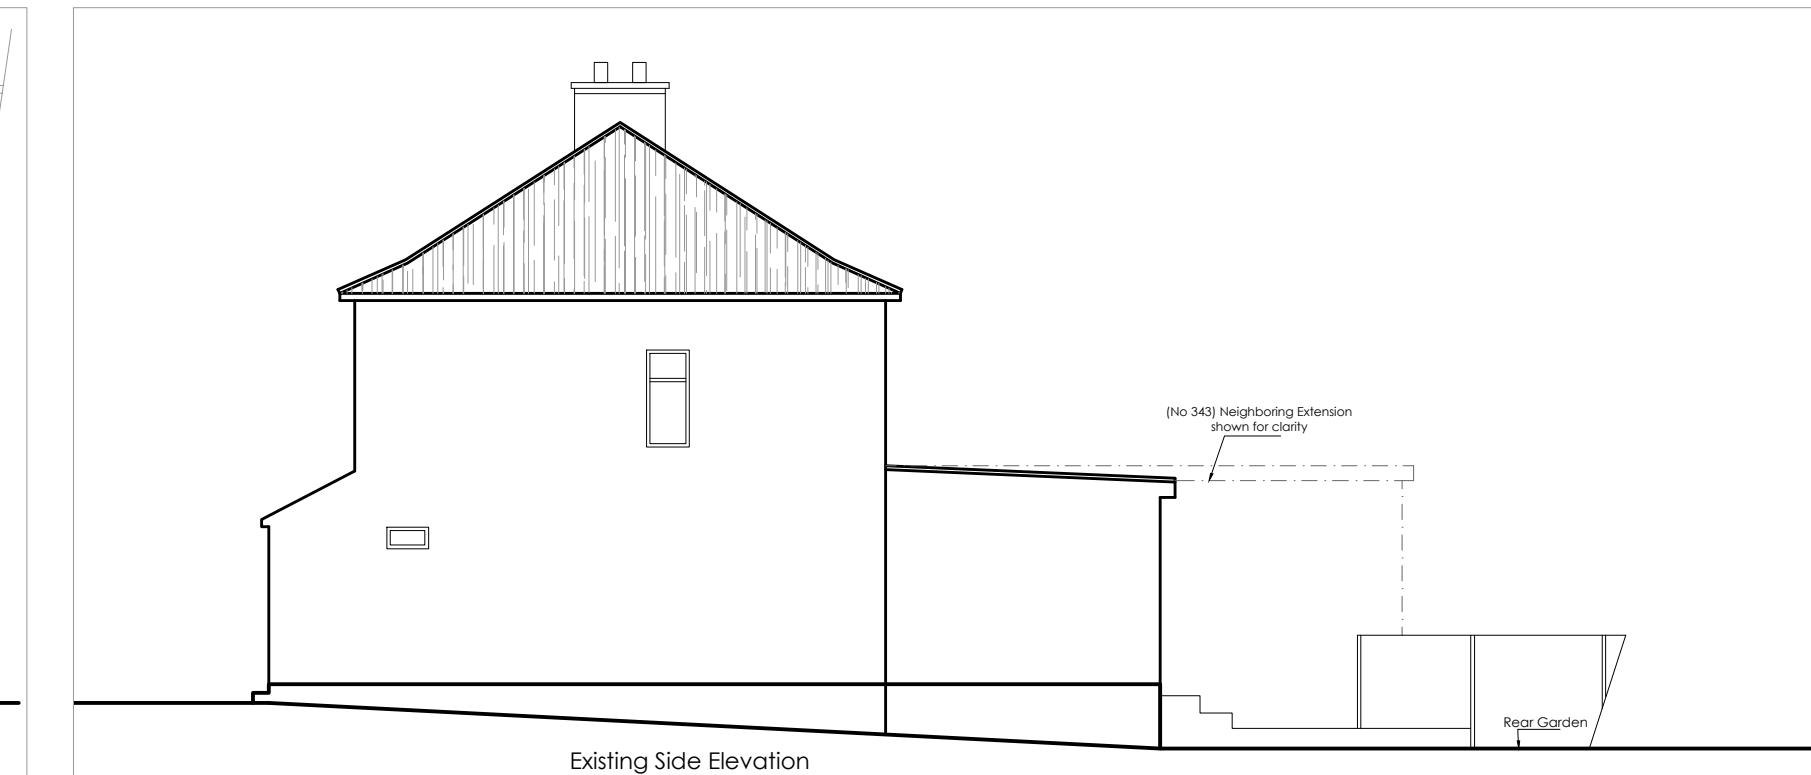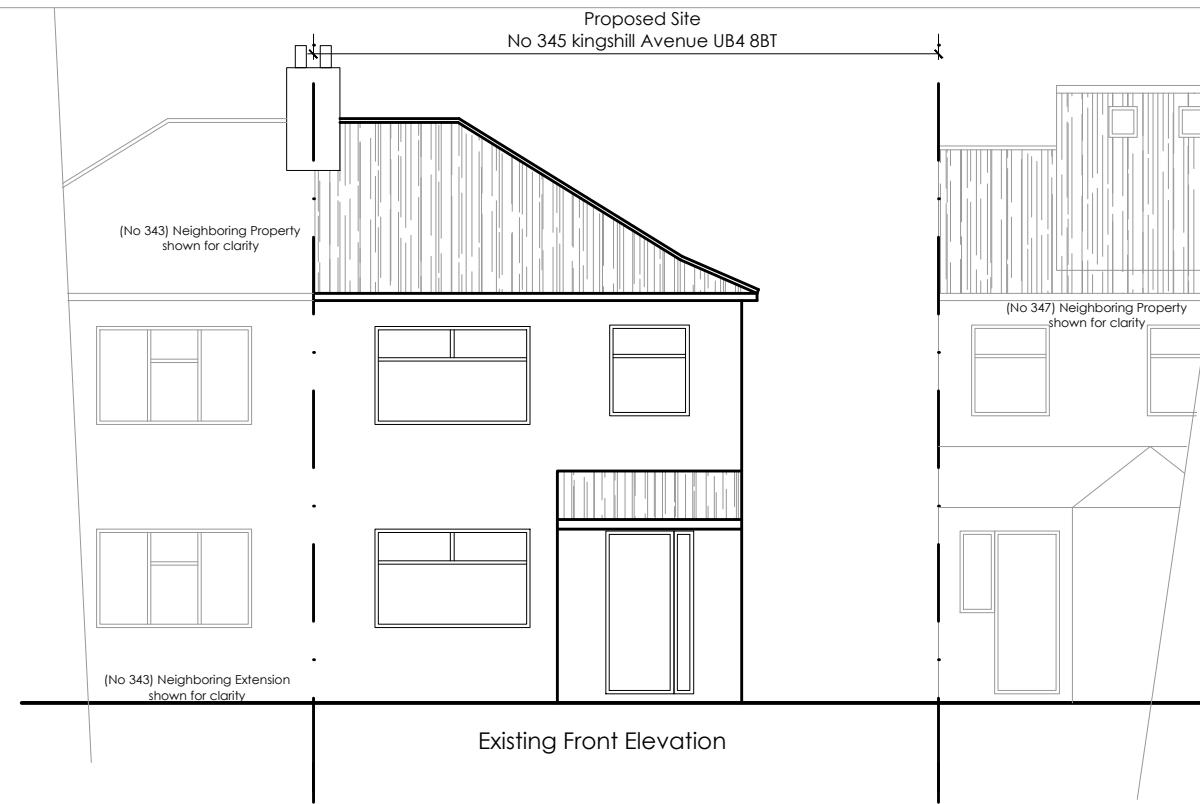

Note:

All Proposed Materials to match Existing
Render Finish to match existing
UPVC doors and Windows to match existing
Rain water Goods to match existing
Roof Tiles to match existing

<p>ARSEN ARCHITECTURE LTD Architectural Designers No 3 Berkeley Square HEMEL HEMPSTEAD HP2 7QR</p> <p>MOB: 07459127172</p> <p>EMAIL: arsen_dhil@yahoo.com</p>	<p>NOTES 1. THIS DRAWING IS TO BE READ IN CONJUNCTION WITH ALL RELEVANT ARCHITECTURAL AND ENGINEERING DWGS</p> <p>Scale 1:100</p> <table border="1"> <tr><td>0M</td><td>1M</td><td>2M</td><td>3M</td><td>4M</td><td>5M</td><td>6M</td></tr> </table>	0M	1M	2M	3M	4M	5M	6M	<p>REVISION A</p>	<p>DESCRIPTION Side extension set in to avoid terracing effect</p>	<p>DATE 19.06.24</p>	<p>PROJECT Proposed Side & Rear Extension 345 KINGSHILL AVENUE UB4 8BT</p>	DRAWING TITLE Existing & Proposed Side Elevation			
0M	1M	2M	3M	4M	5M	6M										
SCALE 1:100	PAPER.SIZE A3	REVISION A														
<p>CLIENT Mrs Thusitha Sivakumar 345 KINGSHILL AVENUE UB4 8BT</p> <p>TEL:</p>	<p>DATE 07.04.24</p> <p>JOB.NO. THUSI</p> <p>DWG.NO. PA-04</p>	<p>FAX: EMAIL:</p>	STATUS PA	DRAWN SA	REVISION A											
			SCALE 1:100	PAPER.SIZE A3	REVISION A											
			DATE 07.04.24	STATUS PA	REVISION A											
			JOB.NO. THUSI	DRAWN SA	REVISION A											



Note:

All Proposed Materials to match Existing
 Render Finish to match existing
 UPVC doors and Windows to match existing
 Rain water Goods to match existing
 Roof Tiles to match existing

<p>ARSEN ARCHITECTURE LTD Architectural Designers No 3 Berkeley Square HEMEL HEMPSTEAD HP2 7QR</p> <p>MOB: 07459127172</p> <p>EMAIL: arsen_dhil@yahoo.com</p>	<p>NOTES</p> <p>1. THIS DRAWING IS TO BE READ IN CONJUNCTION WITH ALL RELEVANT ARCHITECTURAL AND ENGINEERING DWGS</p> <p>Scale 1:100</p> <table border="1"> <tr> <td>0M</td><td>1M</td><td>2M</td><td>3M</td><td>4M</td><td>5M</td><td>6M</td></tr> </table>	0M	1M	2M	3M	4M	5M	6M	<p>REVISION</p> <p>A</p>	<p>DESCRIPTION</p> <p>Side extension set in to avoid terracing effect</p>	<p>DATE</p> <p>19.06.24</p>	<p>PROJECT</p> <p>Proposed Side & Rear Extension 345 KINGSHILL AVENUE UB4 8BT</p>	DRAWING TITLE			
0M	1M	2M	3M	4M	5M	6M										
Existing & Proposed Rear Elevation																
<p>CLIENT</p> <p>Mrs Thusitha Sivakumar 345 KINGSHILL AVENUE UB4 8BT</p> <p>TEL:</p>	SCALE	1:100	PAPER.SIZE	A3												
	DATE	07.04.24	STATUS	PA												
	JOB.NO.	THUSI	DRAWN	SA												
	DWG.NO.	PA-05	REVISION	A												