




<div>ARSEN ARCHITECTURE LTD</div> <div>Architectural Designers</div> <div>No 3 Berkeley Square HEMEL HEMPSTEAD HP2 7QR</div> <div>MOB: 07459127172</div> <div>EMAIL: arsen_dhil@yahoo.com</div>	<div>NOTES</div> <div>1. THIS DRAWING IS TO BE READ IN CONJUNCTION WITH ALL RELEVANT ARCHITECTURAL AND ENGINEERING DWGS</div>	REVISION	DESCRIPTION	DATE	PROJECT	DRAWING TITLE				
					Proposed Rear Extension 345 KINGSHILL AVENUE UB4 8BT	Site Location Plan & Site Photos				
					CLIENT Mrs Thusitha Sivakumar 345 KINGSHILL AVENUE UB4 8BT	SCALE	1:1250	1:500	PAPER.SIZE	A3
						DATE	07.04.24		STATUS	PA
						JOB.NO.	THUSI		DRAWN	SA
				DWG.NO.		PA-01		REVISION		
THIS DRAWING IS SUBJECT TO COPYRIGHT DO NOT REPRODUCE THIS DRAWING WITHOUT PRIOR PERMISSION										

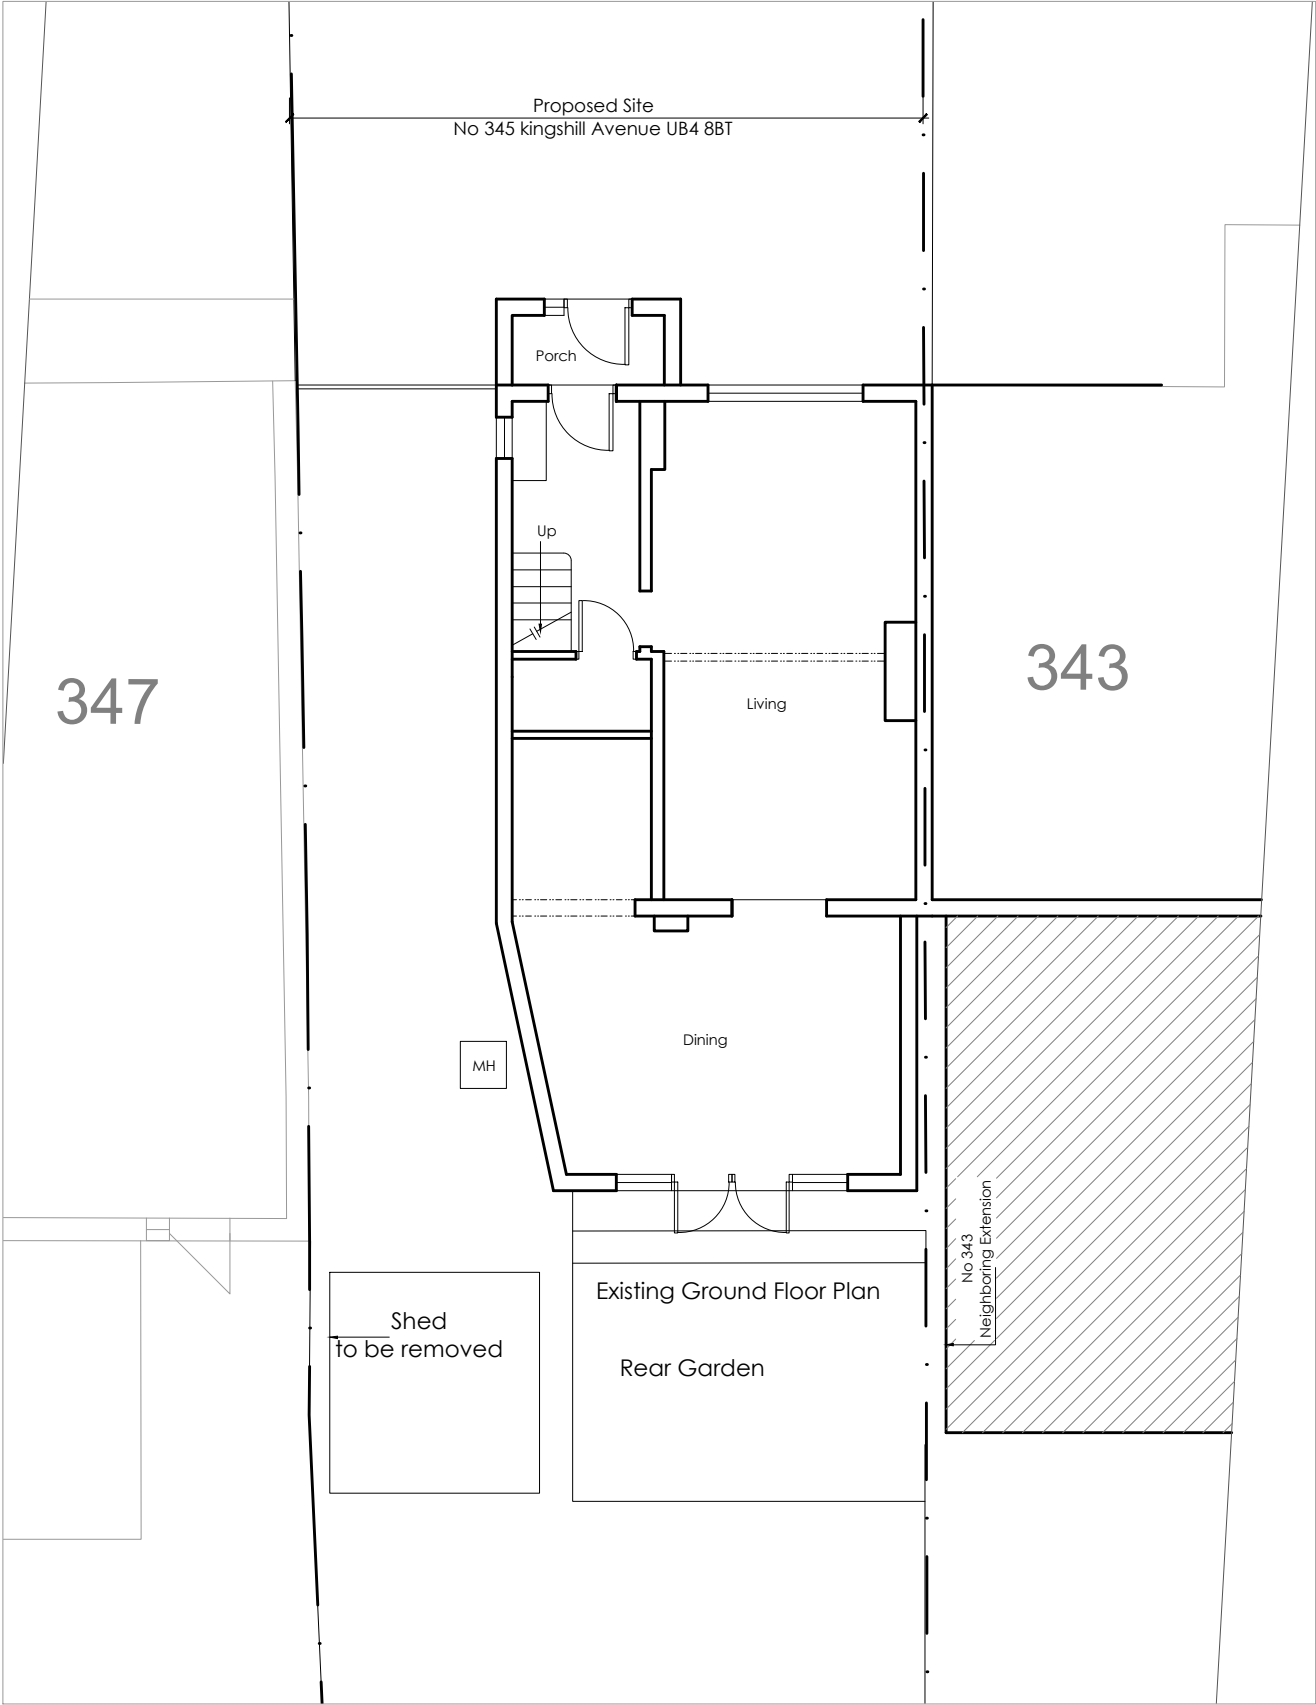


<div>ARSEN ARCHITECTURE LTD</div> <div>Architectural Designers</div> <div>No 3 Berkeley Square HEMEL HEMPSTEAD HP2 7QR</div> <div>MOB: 07459127172</div> <div>EMAIL: arsen_dhil@yahoo.com</div>	<div>NOTES</div> <div>1. THIS DRAWING IS TO BE READ IN CONJUNCTION WITH ALL RELEVANT ARCHITECTURAL AND ENGINEERING DWGS</div> <div>Scale 1:100</div> <div><div>0M1M2M3M4M5M6M</div><div></div></div>	REVISION	DESCRIPTION	DATE	<div>PROJECT</div> <div>Proposed Rear Extension</div> <div>345 KINGSHILL AVENUE UB4 8BT</div>	<div>DRAWING TITLE</div> <div>Existing & Proposed Ground Plan</div>			
					<div>CLIENT</div> <div>Mrs Thusitha Sivakumar</div> <div>345 KINGSHILL AVENUE UB4 8BT</div>	SCALE	1:100	PAPER.SIZE	A3
						DATE	07.04.24	STATUS	PA
						TEL:	FAX:	EMAIL:	JOB.NO.
						DWG.NO.	PA-02	REVISION	
THIS DRAWING IS SUBJECT TO COPYRIGHT DO NOT REPRODUCE THIS DRAWING WITHOUT PRIOR PERMISSION									

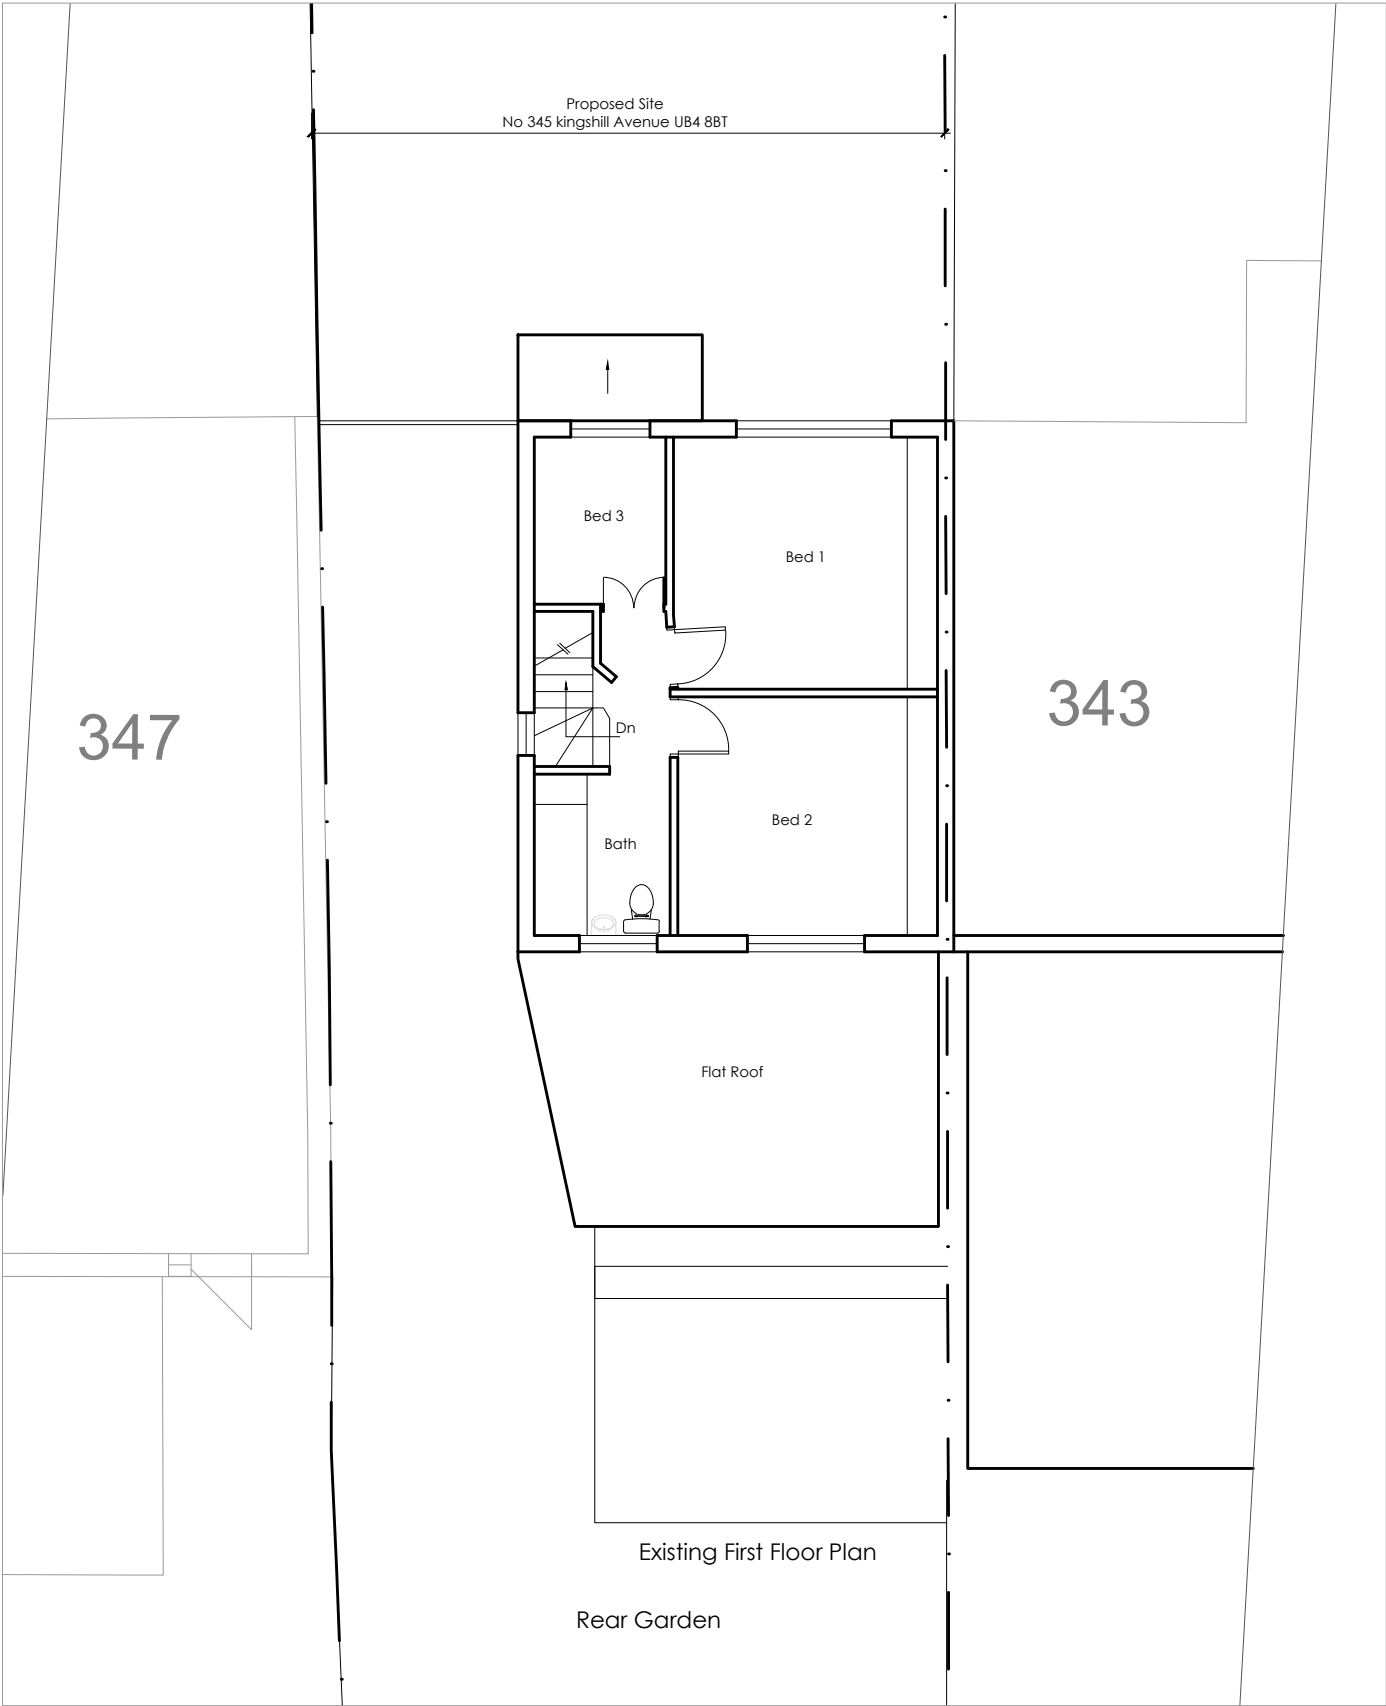

<div>ARSEN ARCHITECTURE LTD</div> <div>Architectural Designers</div> <div>No 3 Berkeley Square HEMEL HEMPSTEAD HP2 7QR</div> <div>MOB: 07459127172</div> <div>EMAIL: arsen_dhil@yahoo.com</div>	<div>NOTES</div> <div>1. THIS DRAWING IS TO BE READ IN CONJUNCTION WITH ALL RELEVANT ARCHITECTURAL AND ENGINEERING DWGS</div> <div>Scale 1:100</div> <div><div>0M1M2M3M4M5M6M</div><div></div></div>	REVISION	DESCRIPTION	DATE	PROJECT	DRAWING TITLE			
					Proposed Rear Extension 345 KINGSHILL AVENUE UB4 8BT	Existing & Proposed First Floor Plan			
				CLIENT Mrs Thusitha Sivakumar 345 KINGSHILL AVENUE UB4 8BT TEL:					


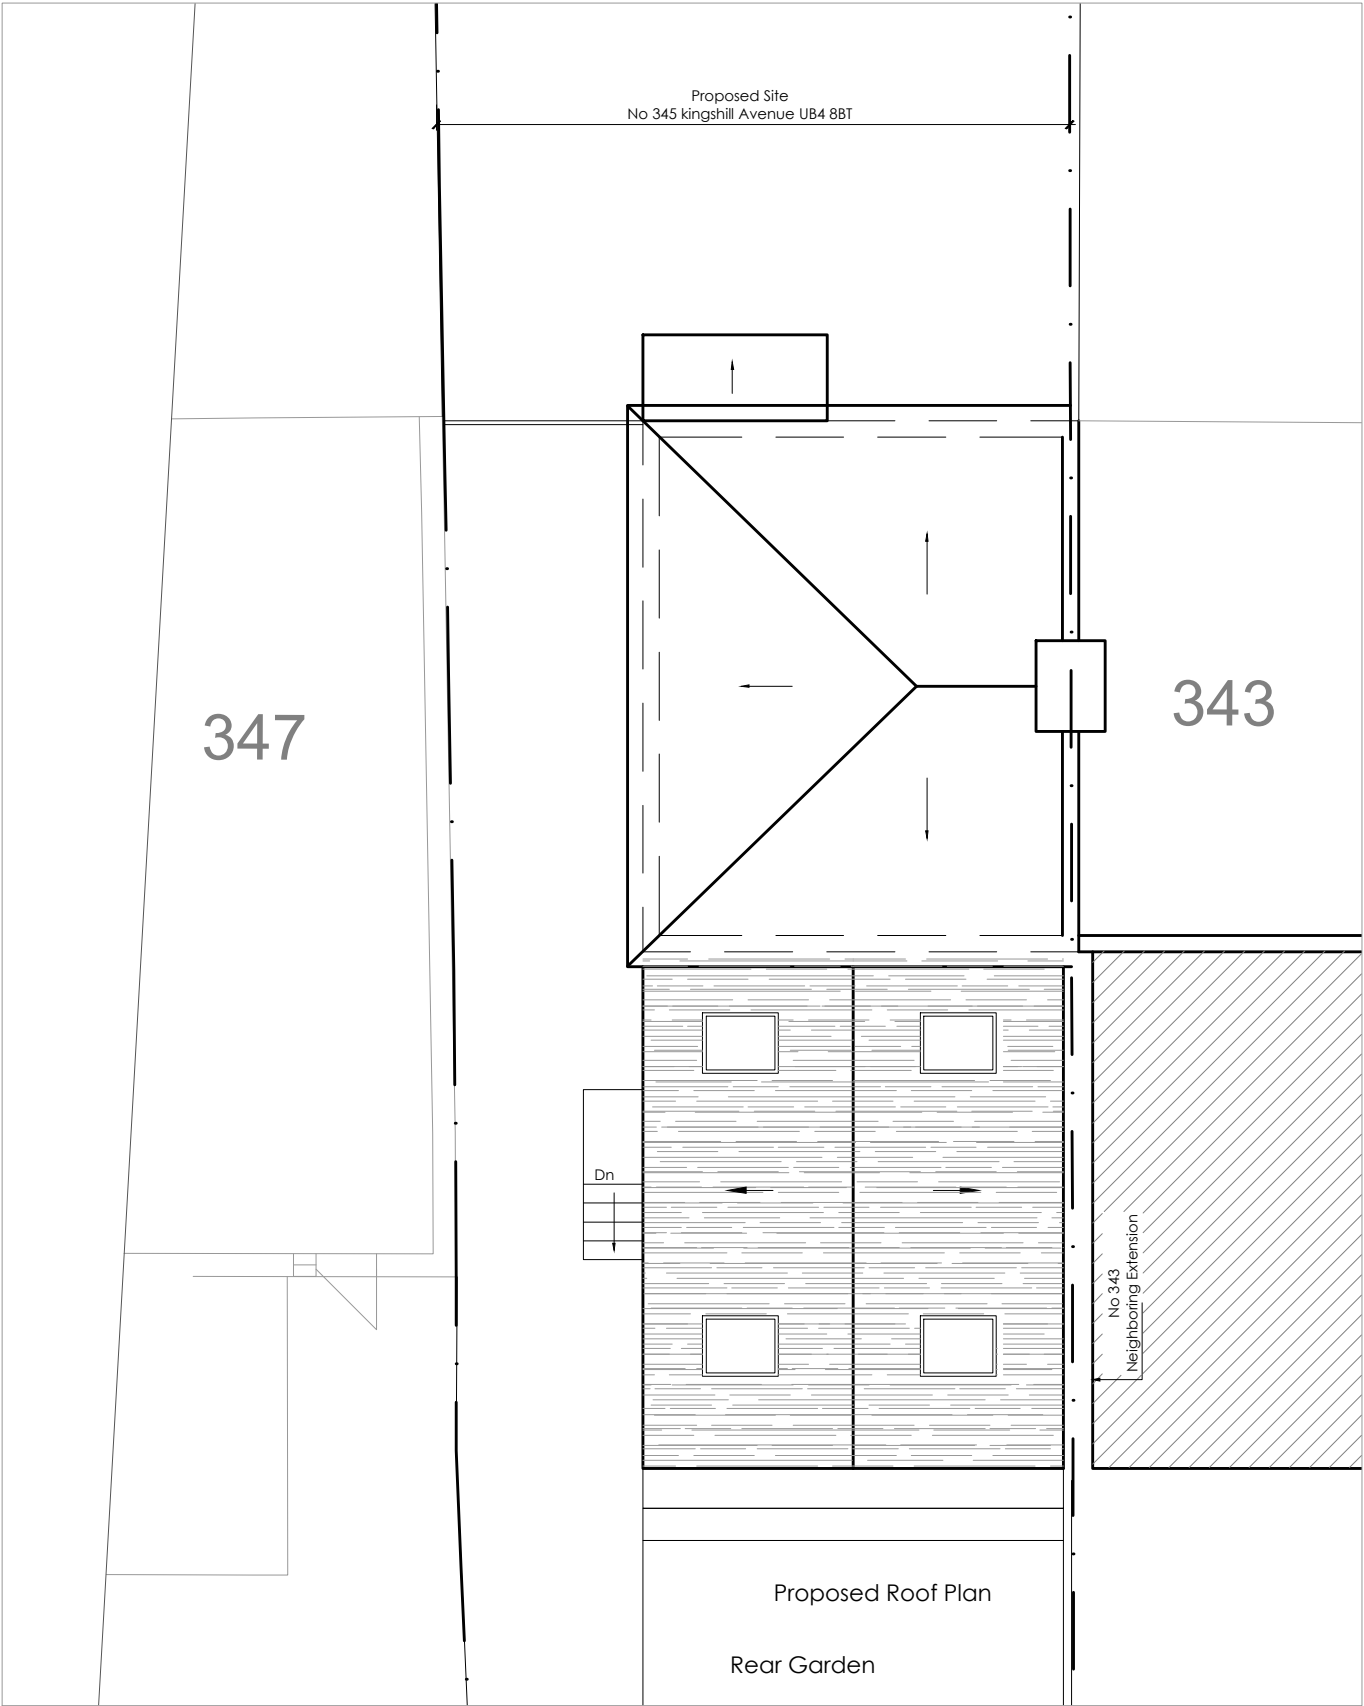


<div>ARSEN ARCHITECTURE LTD</div> <div>Architectural Designers</div> <div>No 3 Berkeley Square HEMEL HEMPSTEAD HP2 7QR</div> <div><div>MOB:</div><div>07459127172</div></div> <div><div>EMAIL:</div><div>arsen_dhil@yahoo.com</div></div>	<div>NOTES</div> <div>1. THIS DRAWING IS TO BE READ IN CONJUNCTION WITH ALL RELEVANT ARCHITECTURAL AND ENGINEERING DWGS</div> <div>Scale 1:100</div> <div><div>0M1M2M3M4M5M6M</div></div>	REVISION	DESCRIPTION	DATE	PROJECT	DRAWING TITLE			
					Proposed Rear Extension 345 KINGSHILL AVENUE UB4 8BT	Existing & Proposed Roof Plan			
					CLIENT Mrs Thusitha Sivakumar 345 KINGSHILL AVENUE UB4 8BT TEL:				


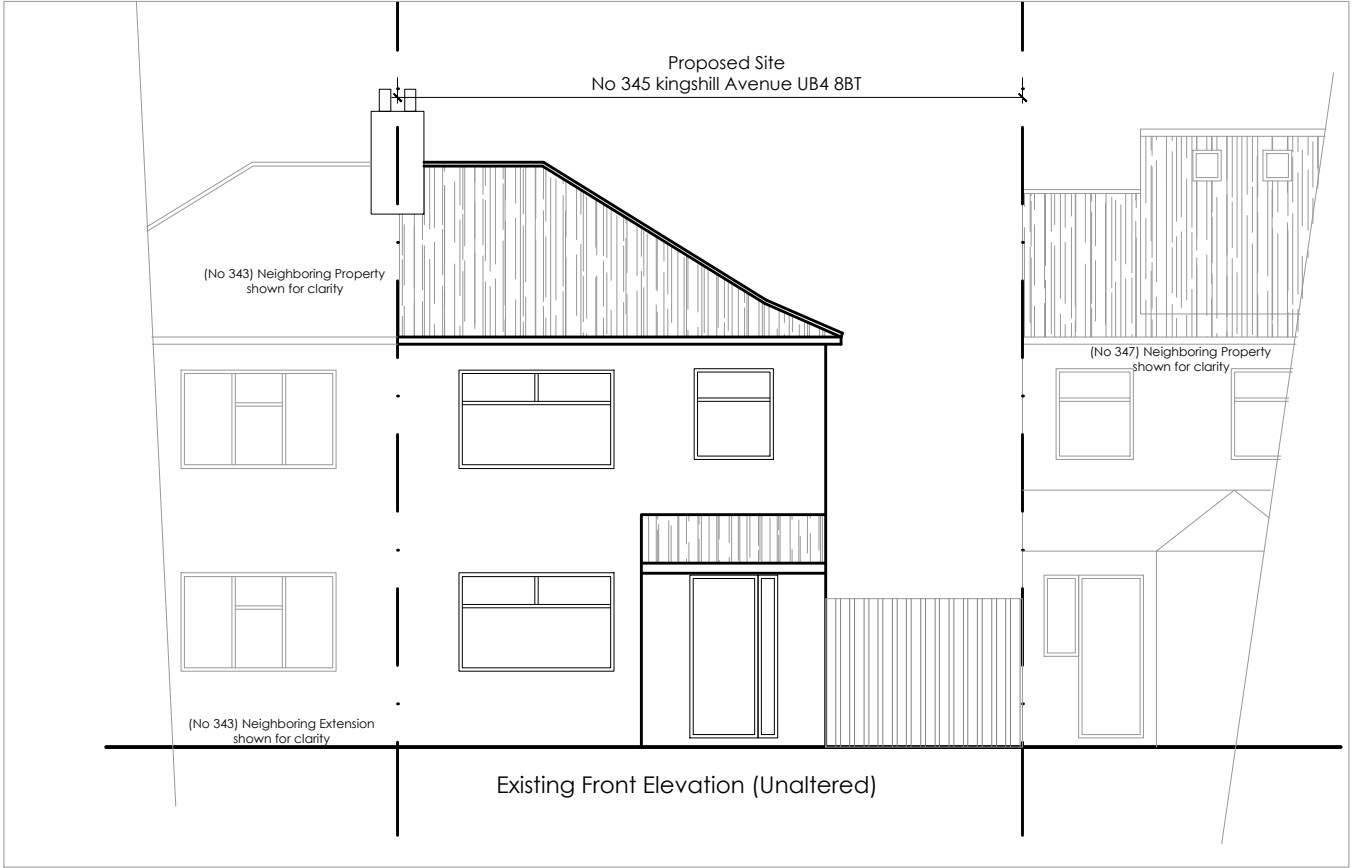


Note:

All Proposed Materials to match Existing
Brick Finish to match Neighboring Extension
UPVC doors and Windows to match existing
Rain water Goods to match existing
Roof Tiles to match existing

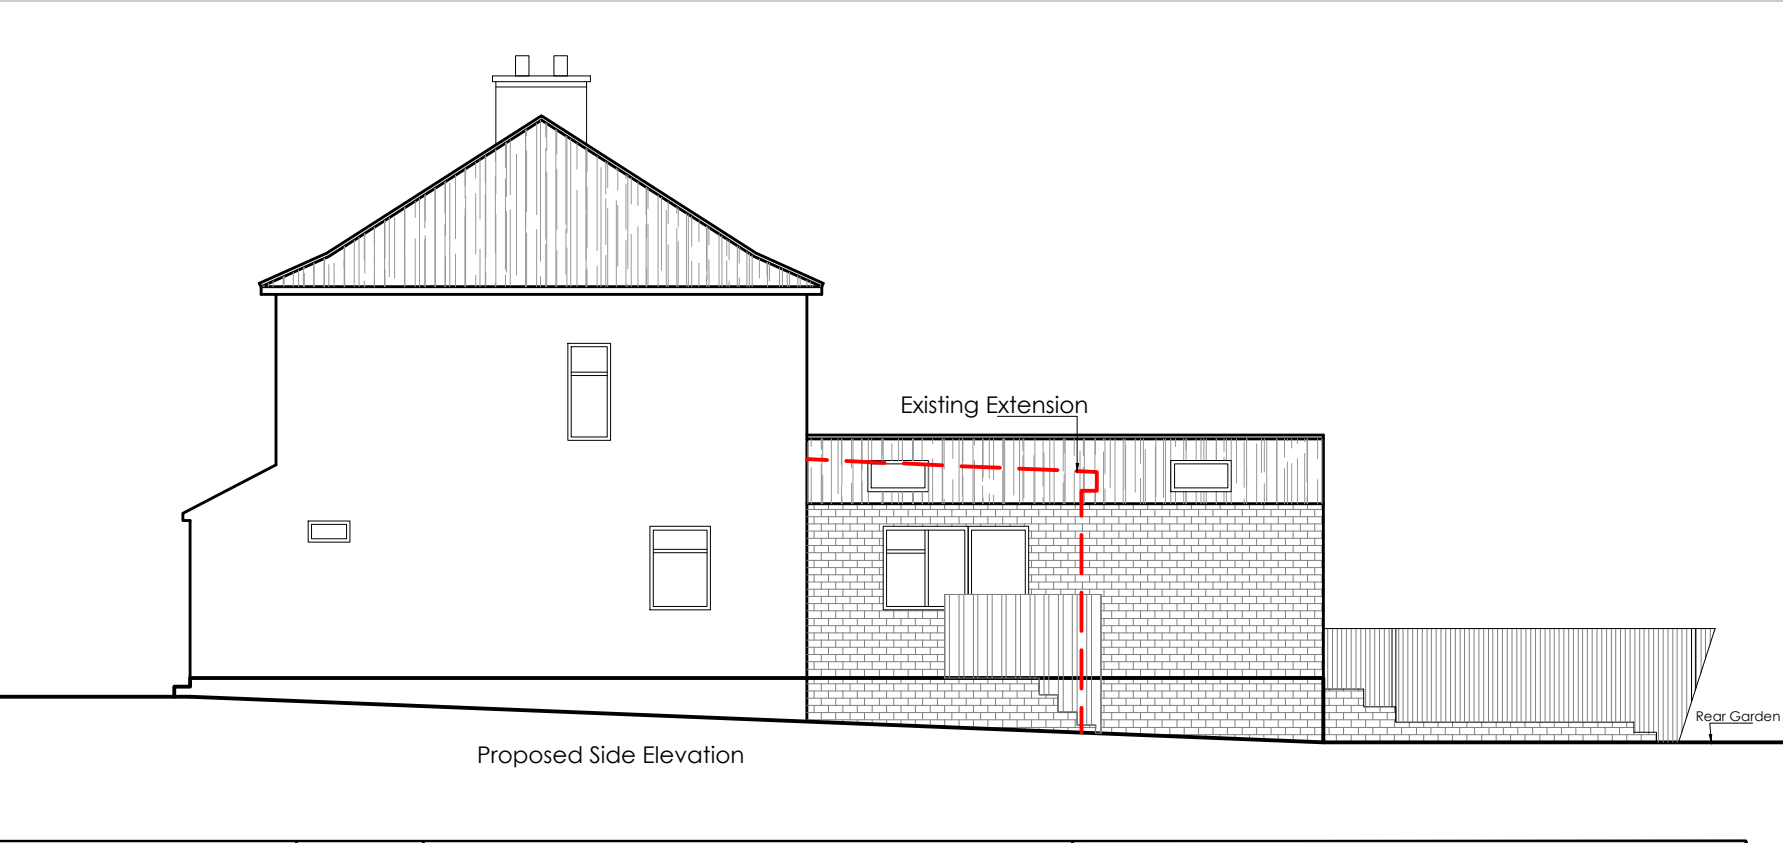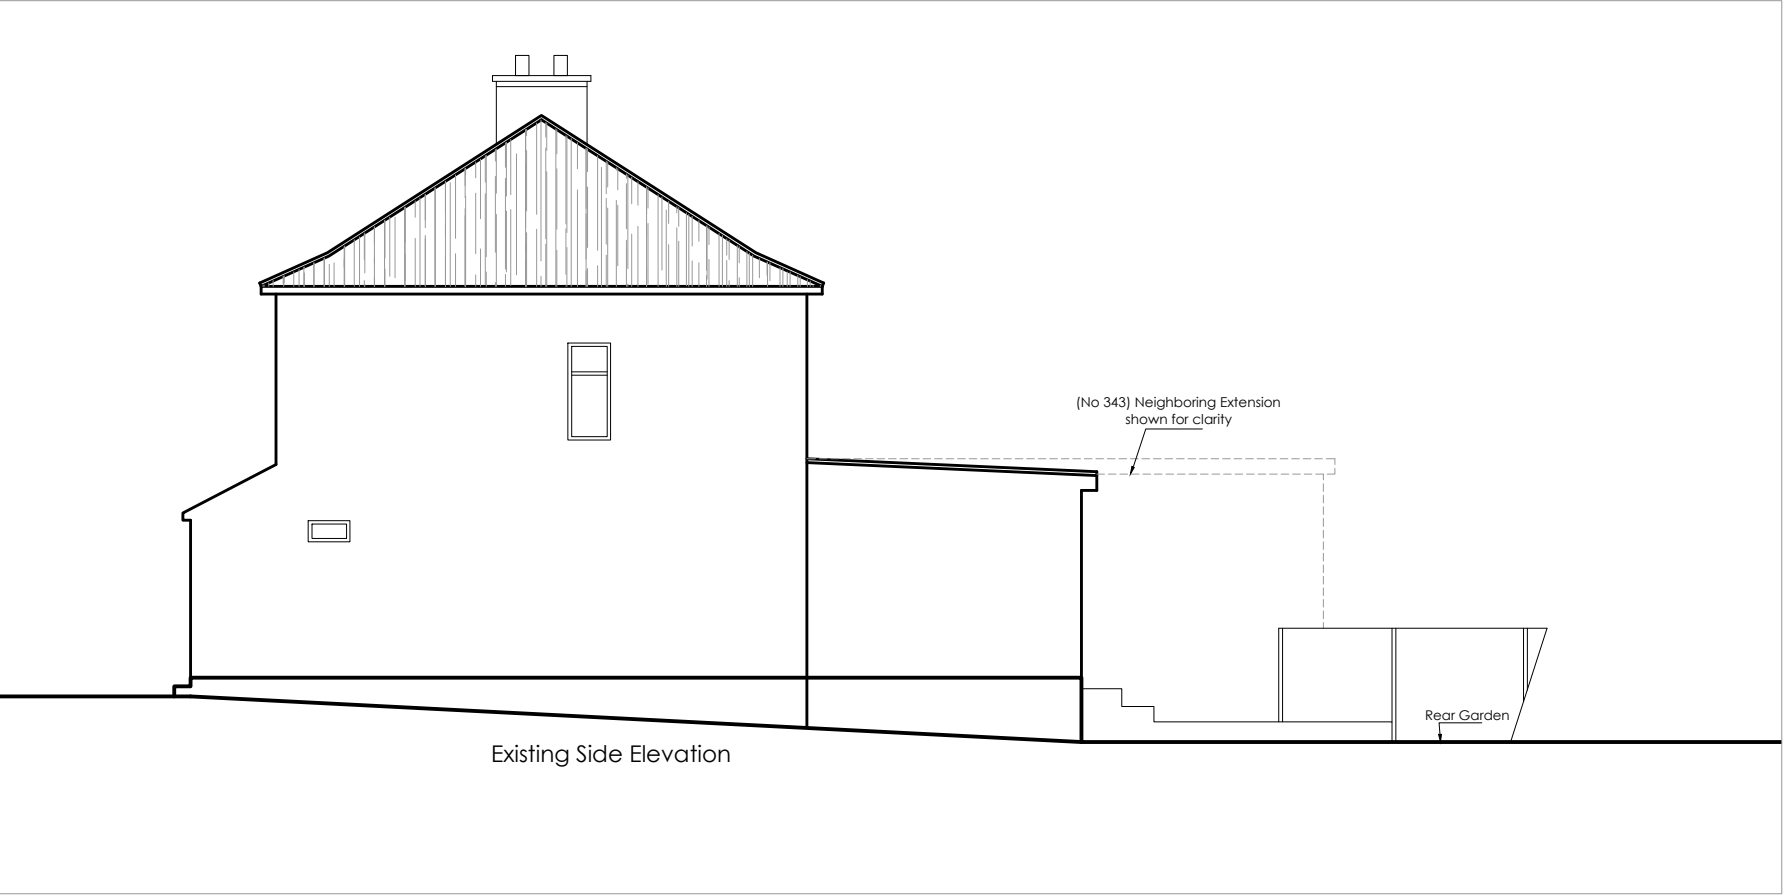

<div>ARSEN ARCHITECTURE LTD</div> <div>Architectural Designers</div> <div>No 3 Berkeley Square HEMEL HEMPSTEAD HP2 7QR</div> <div><div>MOB:</div><div>07459127172</div></div> <div><div>EMAIL:</div><div>arsen_dhil@yahoo.com</div></div>	<div>NOTES</div> <div>1. THIS DRAWING IS TO BE READ IN CONJUNCTION WITH ALL RELEVANT ARCHITECTURAL AND ENGINEERING DWGS</div> <div><div>Scale 1:100</div><div><div>0M</div><div>1M</div><div>2M</div><div>3M</div><div>4M</div><div>5M</div><div>6M</div></div></div>	REVISION	DESCRIPTION	DATE	PROJECT	DRAWING TITLE				
						Proposed Rear Extension 345 KINGSHILL AVENUE UB4 8BT	Existing & Proposed Side Elevation Existing Front Elevation (Unaltered)			
						CLIENT	SCALE	1:100	PAPER.SIZE	A3
						Mrs Thusitha Sivakumar 345 KINGSHILL AVENUE UB4 8BT	DATE	07.04.24	STATUS	PA
						TEL:				

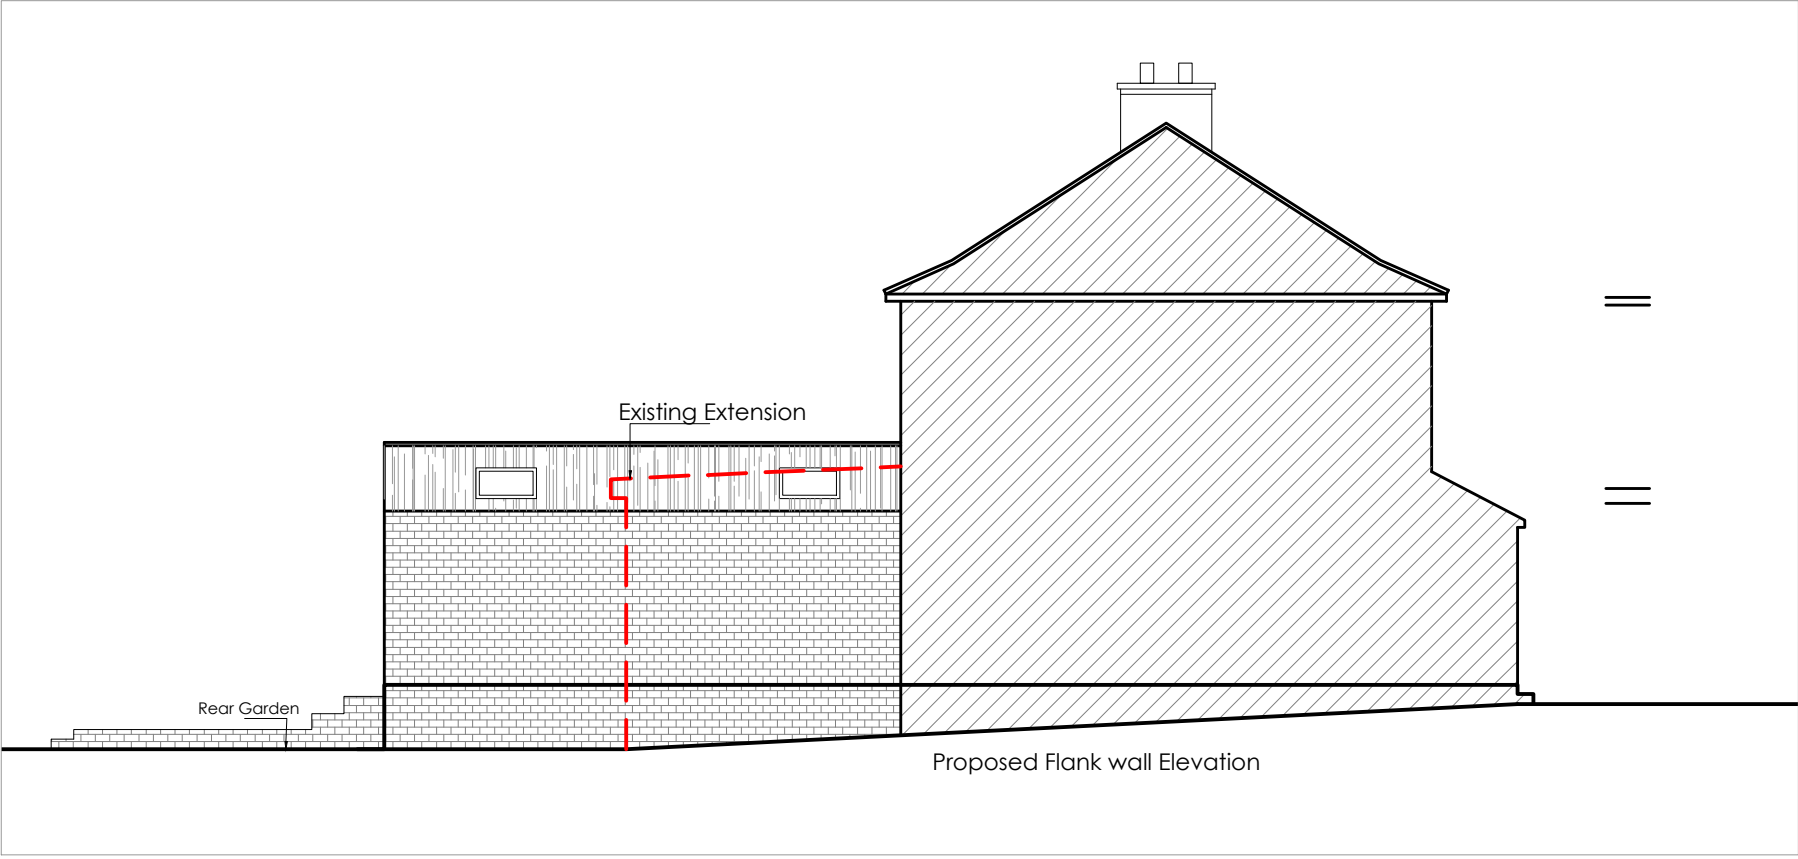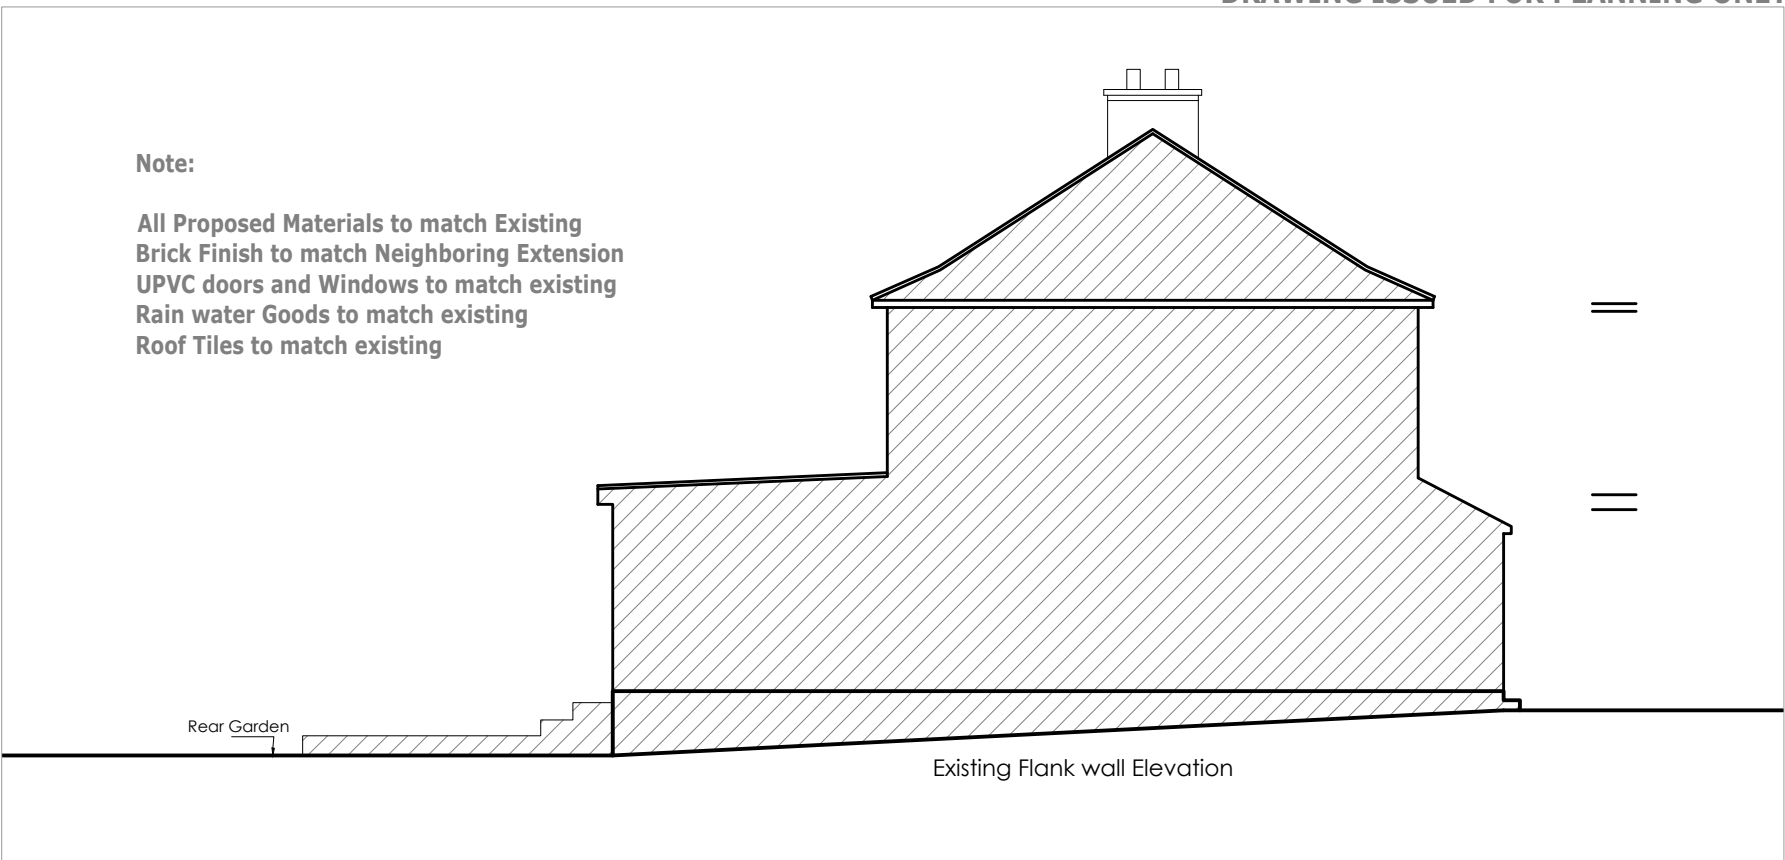

<div>ARSEN ARCHITECTURE LTD</div> <div>Architectural Designers</div> <div>No 3 Berkeley Square HEMEL HEMPSTEAD HP2 7QR</div>	<div>MOB:</div> <div>07459127172</div>	<div>EMAIL:</div> <div>arsen_dhil@yahoo.com</div>	NOTES 1. THIS DRAWING IS TO BE READ IN CONJUNCTION WITH ALL RELEVANT ARCHITECTURAL AND ENGINEERING DWGS	<div>Scale 1:100</div> <div><div>0M1M2M3M4M5M6M</div></div>	REVISION	DESCRIPTION	DATE	PROJECT	DRAWING TITLE			
								Proposed Rear Extension 345 KINGSHILL AVENUE UB4 8BT	Existing & Proposed Rear & Flank wall Elevations			
								CLIENT Mrs Thusitha Sivakumar 345 KINGSHILL AVENUE UB4 8BT	SCALE	1:100	PAPER.SIZE	A3
									DATE	07.04.24	STATUS	PA
									JOB.NO.	THUSI	DRAWN	SA
									DWG.NO.	PA-06	REVISION	
								TEL:	FAX:	EMAIL:		