



EXISTING REAR ELEVATION

SCALE 1:100



EXISTING SIDE ELEVATION

SCALE 1:100




EXISTING FRONT ELEVATION

SCALE 1:100




EXISTING SIDE ELEVATION

SCALE 1:100

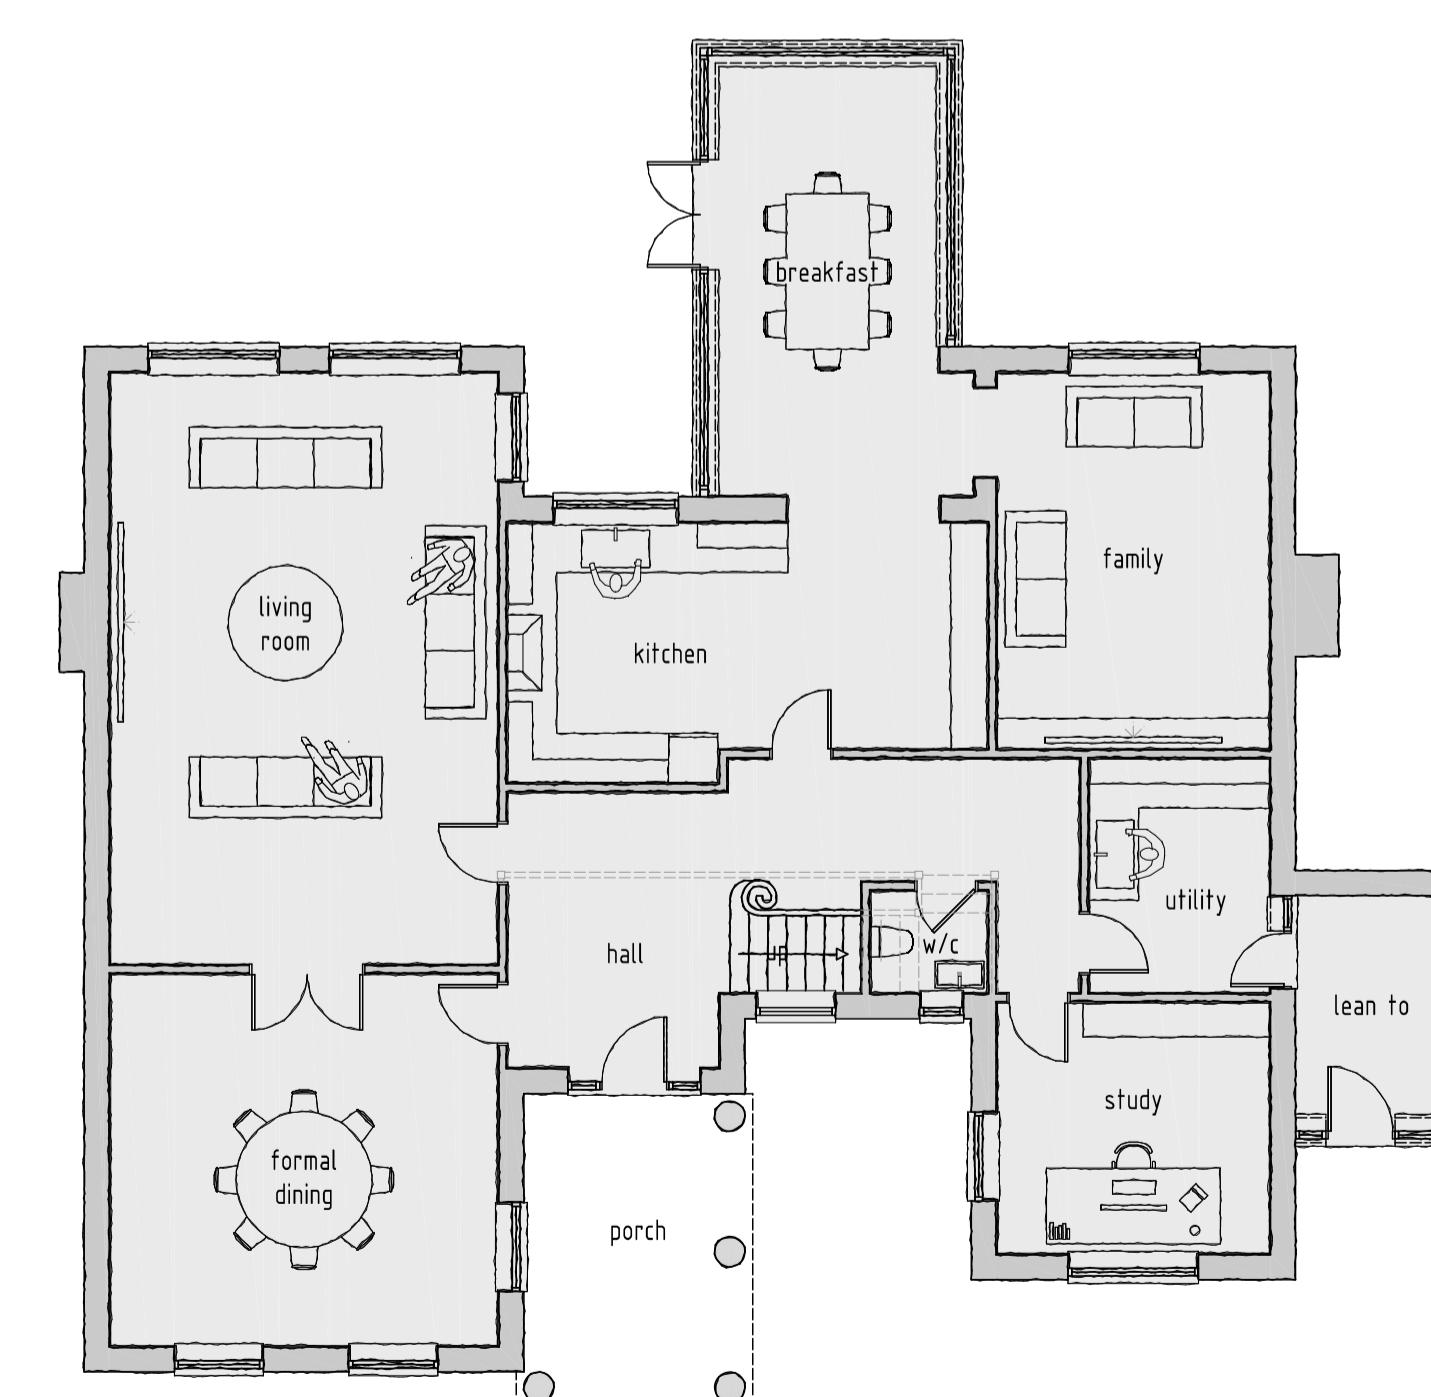

EXISTING GROUND FLOOR PLAN

SCALE 1:100

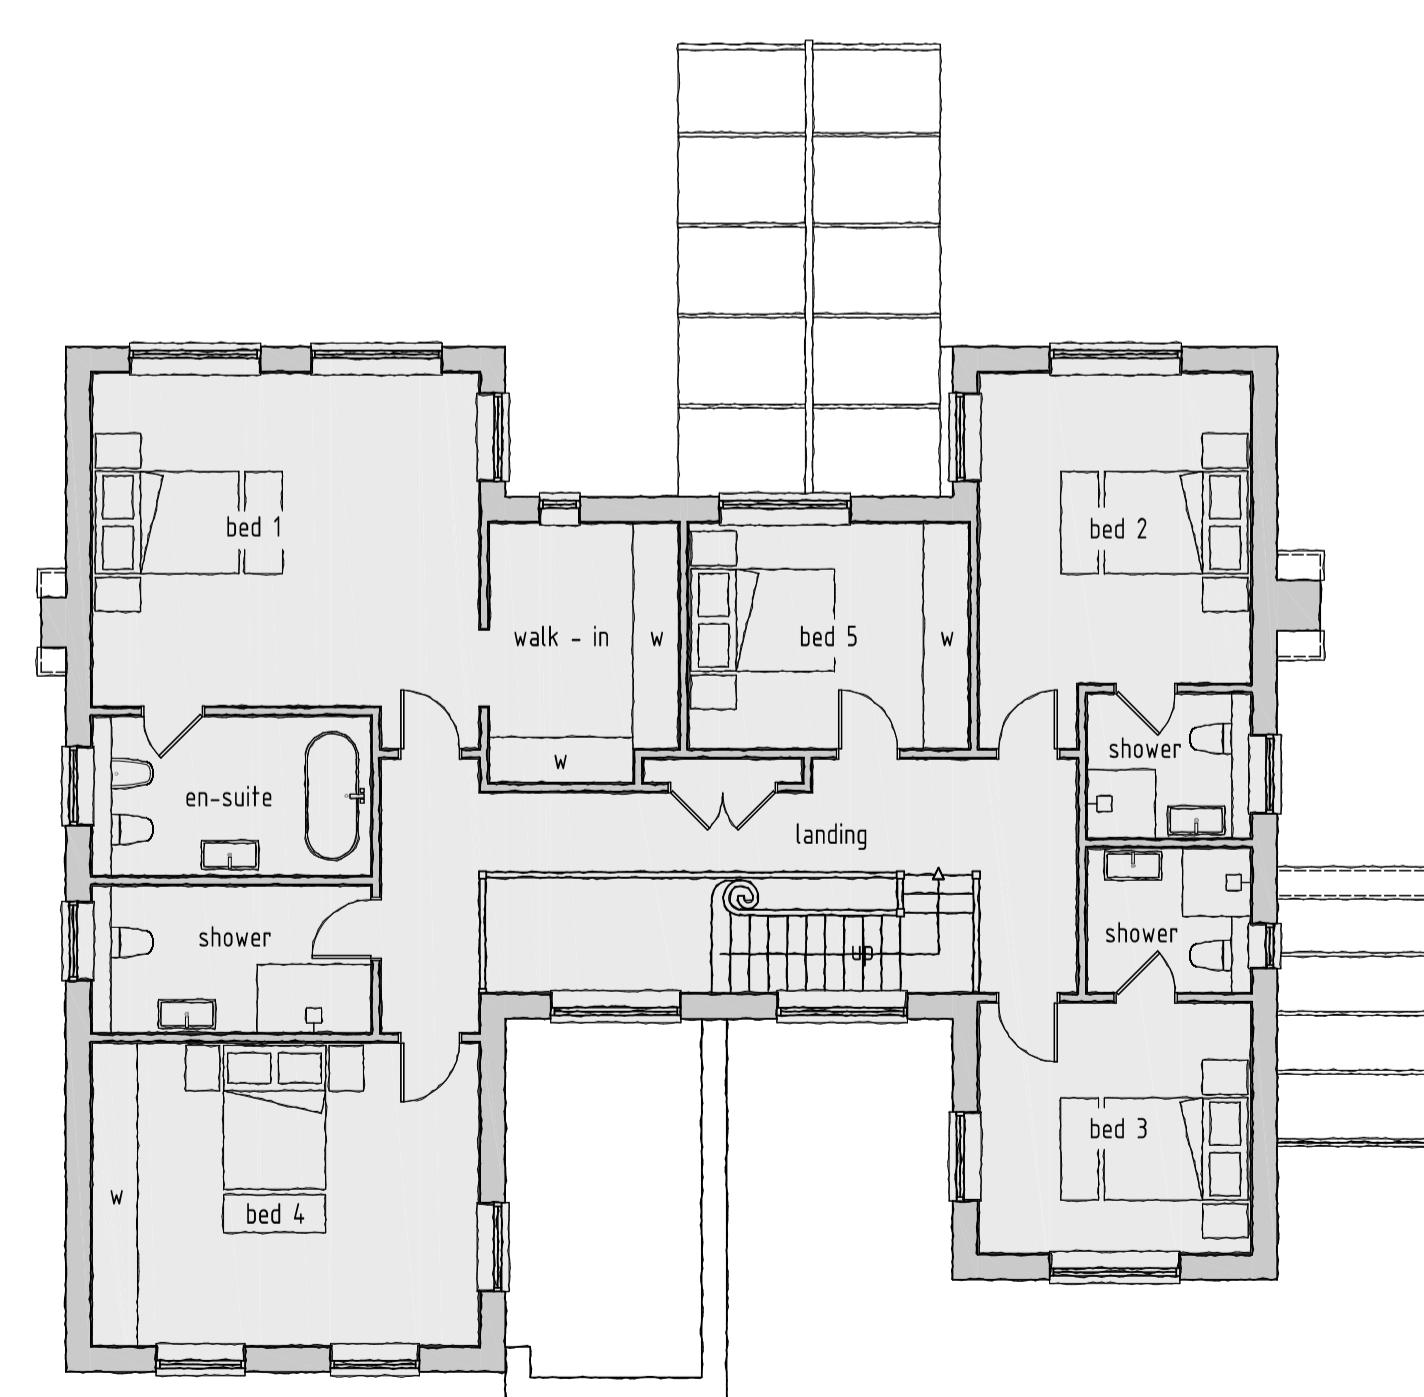1:100 SCALE BAR (m)
0 2 4 6 8 10

EXISTING FIRST FLOOR PLAN

SCALE 1:100

NOTES

- All dimensions are to be checked on site prior to the commencement of work and any discrepancy is to be reported to the construction manager before the construction work begins.
- All work is to comply with current Building Regulations and allied legislation.
- All contractors and sub-contractors must ensure that they have the latest issue of the drawings and details before the start of work on site.
- All materials are to be used and installed in strict compliance with the relevant manufacturer's instructions and recommendations.
- All works on site, materials and equipment are to be given full consideration for compliance with the Health and Safety (CDR) Regulations in respect of design and implementation on site and no works are to be undertaken if it is considered that compliance with the Building Regulations cannot be achieved.

3. Footprint of buildings shown at 10m above ground level.

rev:	date:	description:
scale:	1:100 A1	date: 30 / 06 / 2023
drawing no:	1434 / P / 2	drawn: AF
drawing:	EXISTING FLOOR PLANS, ELEVATIONS	
project:	5A LINKSWAY, NORTHWOOD, HA6 2XA	
client:	MR AND MRS UNALKAT	



DUSEK DESIGN ASSOCIATES LTD
ARCHITECTURE + PLANNING
01895 831 103
info@dusek.co.uk
www.dusek.co.uk