



PROPOSED REAR ELEVATION




PROPOSED SIDE ELEVATION



PROPOSED FRONT ELEVATION




PROPOSED SIDE ELEVATION

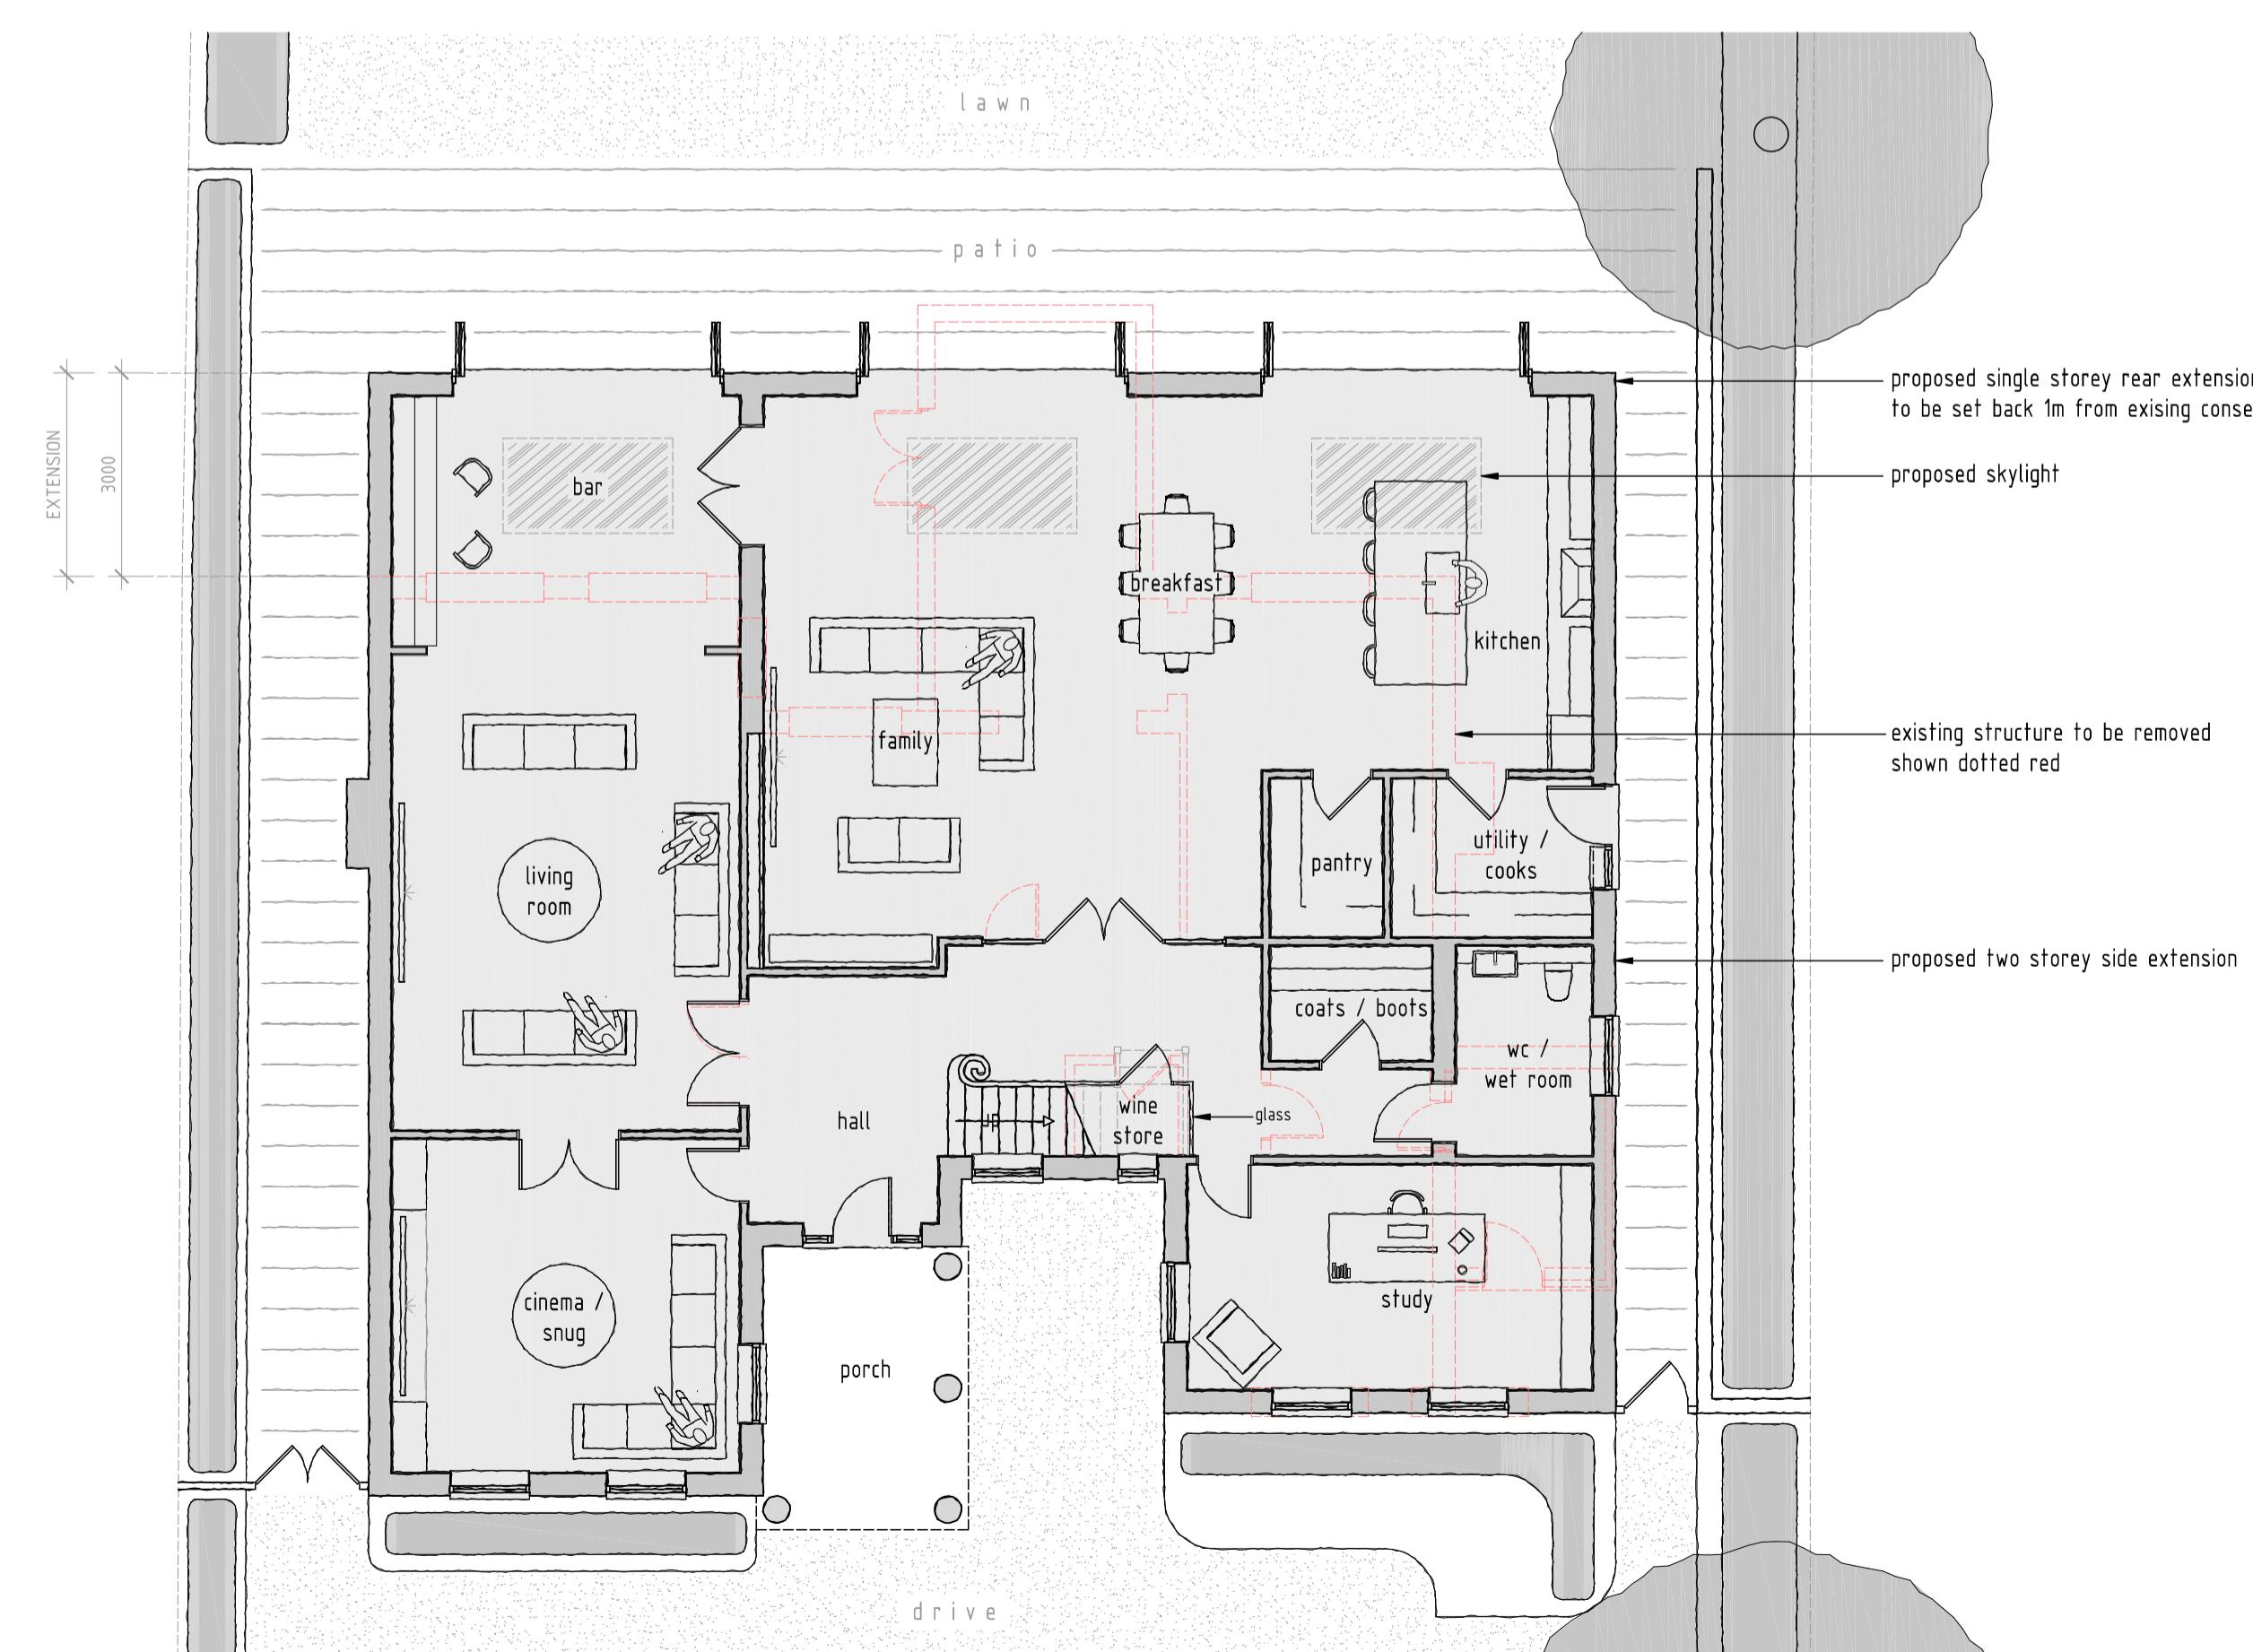

PROPOSED GROUND FLOOR PLAN

1:100 SCALE BAR (m)

0 2 4 6 8 10

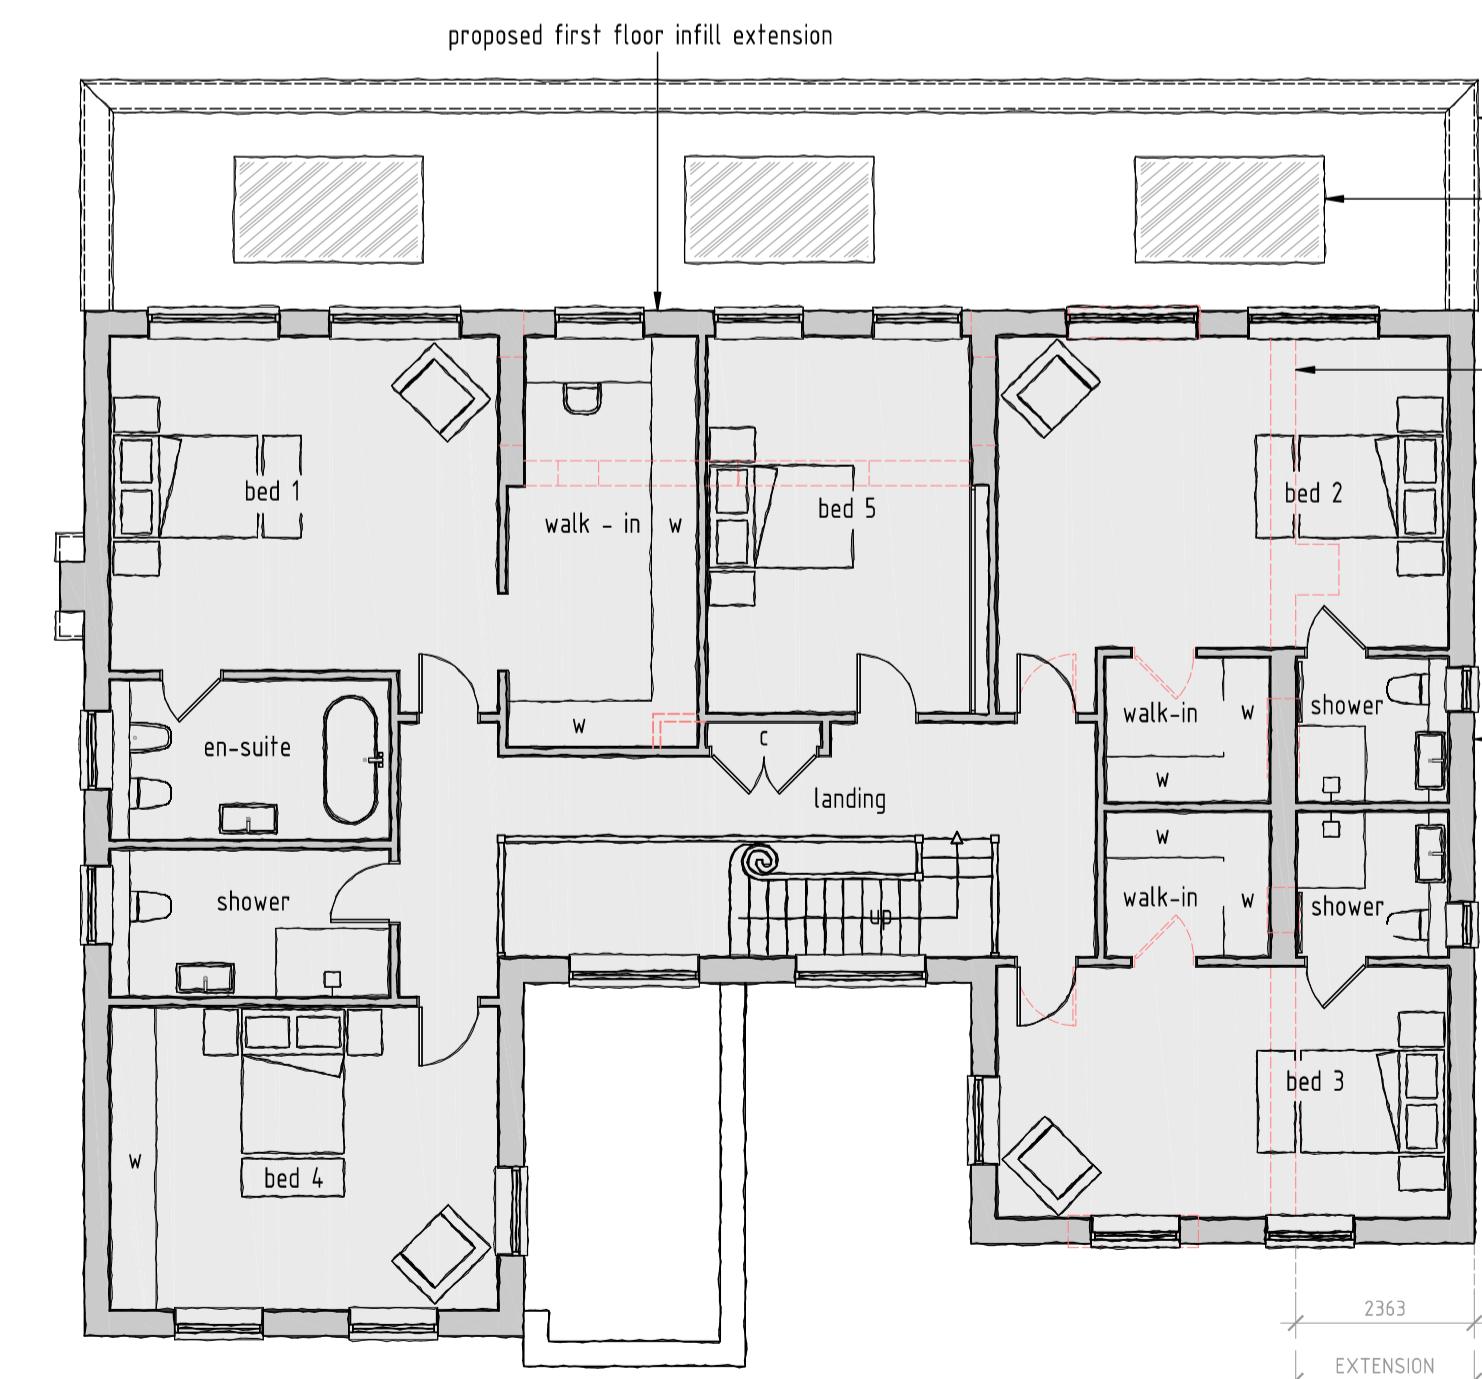

PROPOSED FIRST FLOOR PLAN

NOTES  
 1. All dimensions are to be checked on site prior to the commencement of work and any discrepancy is to be reported to the construction manager before construction  
 2. All work is to comply with current Building Regulations and allied legislation  
 3. All contractors and sub-contractors must ensure that they have the latest issue of this drawing and details before the commencement of work on site.

4. All materials are to be used and installed in strict compliance with the relevant manufacturers instructions and recommendations  
 5. All works on site managed and implemented as a result of the designs indicated on this drawing, are to be given full consideration for compliance with the Health and Safety (CDR) Regs and the relevant design and construction standards and no work is to be undertaken if it is considered that compliance with Building Regulations cannot be achieved

6. All dimensions shown in millimetres

7. Footprint of buildings shown at 10m above ground level

C 23/08/2023 First floor rear infill added  
 B 05/07/2023 Two storey side extension  
 A 03/07/2023 Client comments incorporated

rev: date: description:  
 scale: 1:100 A1 date: 30 / 06 / 2023  
 drawing no: 1434 / P / 3C drawn: AF

drawing: PROPOSED FLOOR PLANS,  
ELEVATIONS

project: 5A LINKSWAY, NORTHWOOD,  
HA6 2XA

client: MR AND MRS UNALKAT

DDA

DUSEK DESIGN ASSOCIATES LTD  
ARCHITECTURE + PLANNING

01895 831 103  
info@dusek.co.uk  
www.dusek.co.uk

print history: Friday, 8 September, 2023 10:17:53