




Existing Timber  
fence on this side  
to be retained

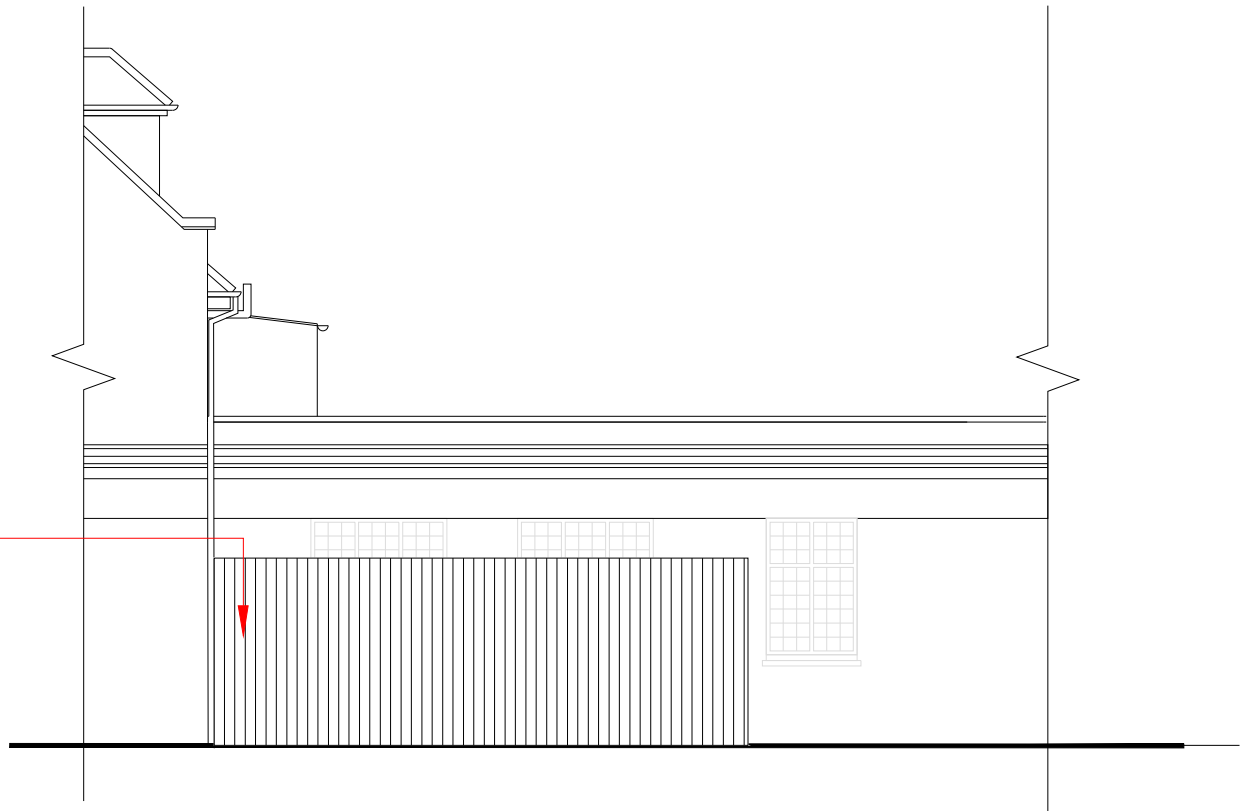


WEST ELEVATION

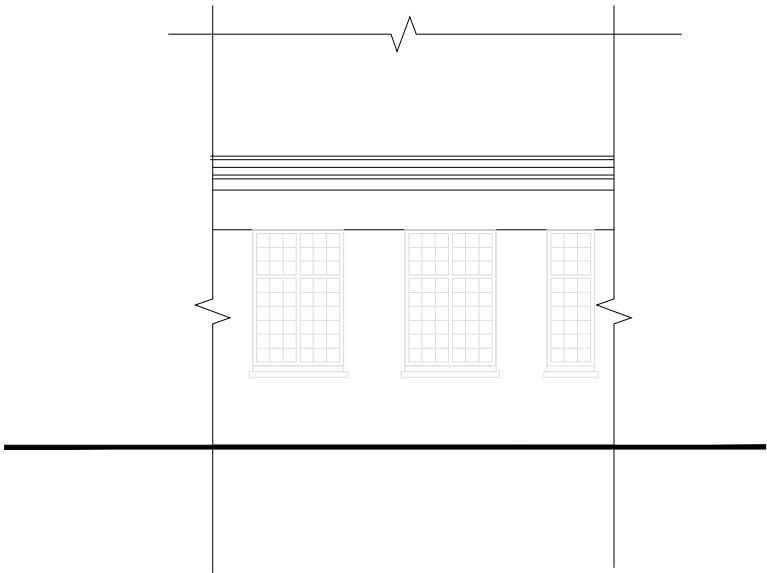

SOUTH ELEVATION

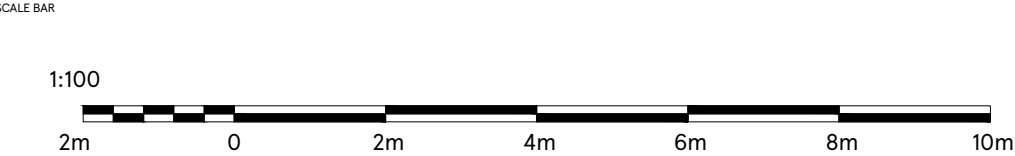

DRAWING NO 03_DRAY_03E		STORE TYPE EXPRESS	<div><b>TESCO</b> FEASIBILITY PLANNING STORE PLANNING DEPARTMENT PROPERTY SERVICES HIGHWOODS BUILDING, KESTRAL WAY WELWYN GARDEN CITY, HERTFORDSHIRE, AL7 1QB UK TELEPHONE : 01707 395150 <small>THE COPYRIGHT AND ALL OTHER RIGHTS IN AND RELATING TO THIS PUBLICATION BELONG TO AND ARE THE SOLE PROPERTY OF TESCO STORES LIMITED. ALL RIGHTS ARE RESERVED. NEITHER THE WHOLE NOR ANY PART OF THIS PUBLICATION MAY BE REPRODUCED OR TRANSMITTED IN ANY FORM OR BY ANY ELECTRONIC OR MECHANICAL MEANS INCLUDING PHOTOCOPYING AND RECORDING OR FROM ANY RETRIEVAL SYSTEM WITHOUT THE PRIOR WRITTEN LICENCE FROM THE OWNER ©1997 TESCO STORES LIMITED</small></div>
SCALE 1:100@A3	DATE 28.10.2025	STORE NAME WEST DRAYTON	
CHECKED BY PRIYANKA		CONTENT EXISTING ELEVATIONS_PLANT	
DRAWN BY NIDHI M			