


General Notes
 No implied licence exists. This drawing should not be used to calculate areas for the purposes of ventilation. Do not use this drawing for calculations to be checked on site by the contractor and such calculations to be their responsibility. All work must comply with relevant British Standards and Building Regulations requirements. Drawing errors and omissions to be reported to the architect.

Notes

Rev	Date	Reason for Issue	Chk

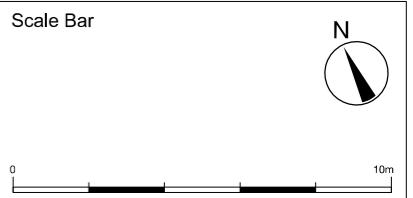

Client
PURPLEXED LLP

Project
POWERHOUSE

Drawing Title
Existing Ground Floor Plan


Project Number	Status
Planning	
Scale at A3	Date
1:200	
Drawn by	Checked by
Drawing Number	Revision
PH_001_100	

General Notes
 No Implied licence exists. This drawing should not be used to calculate areas for the purposes of ventilation. Do not use this drawing for calculations to be checked on site by the contractor and such recommendations to be their responsibility. All work must comply with relevant British Standards and Building Regulations requirements. Drawing errors and omissions to be reported to the architect.

Notes

1. Upgrade doors to be accessibility friendly
2. Make into storage
3. Add any additional fixings to contain space within boundary
4. Upgrade WC facilities for accessible users

Rev	Date	Reason for Issue	Chk

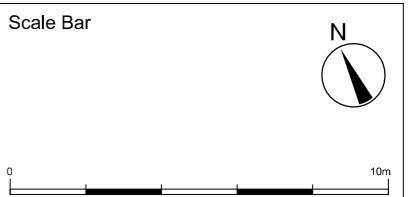



Client
PURPLEXED LLP

Project
POWERHOUSE

Drawing Title
Proposed Ground Floor Plan

Project Number	Status
Planning	
Scale at A3	Date
1:200	
Drawn by	Checked by
Drawing Number	Revision
PH_002_100	

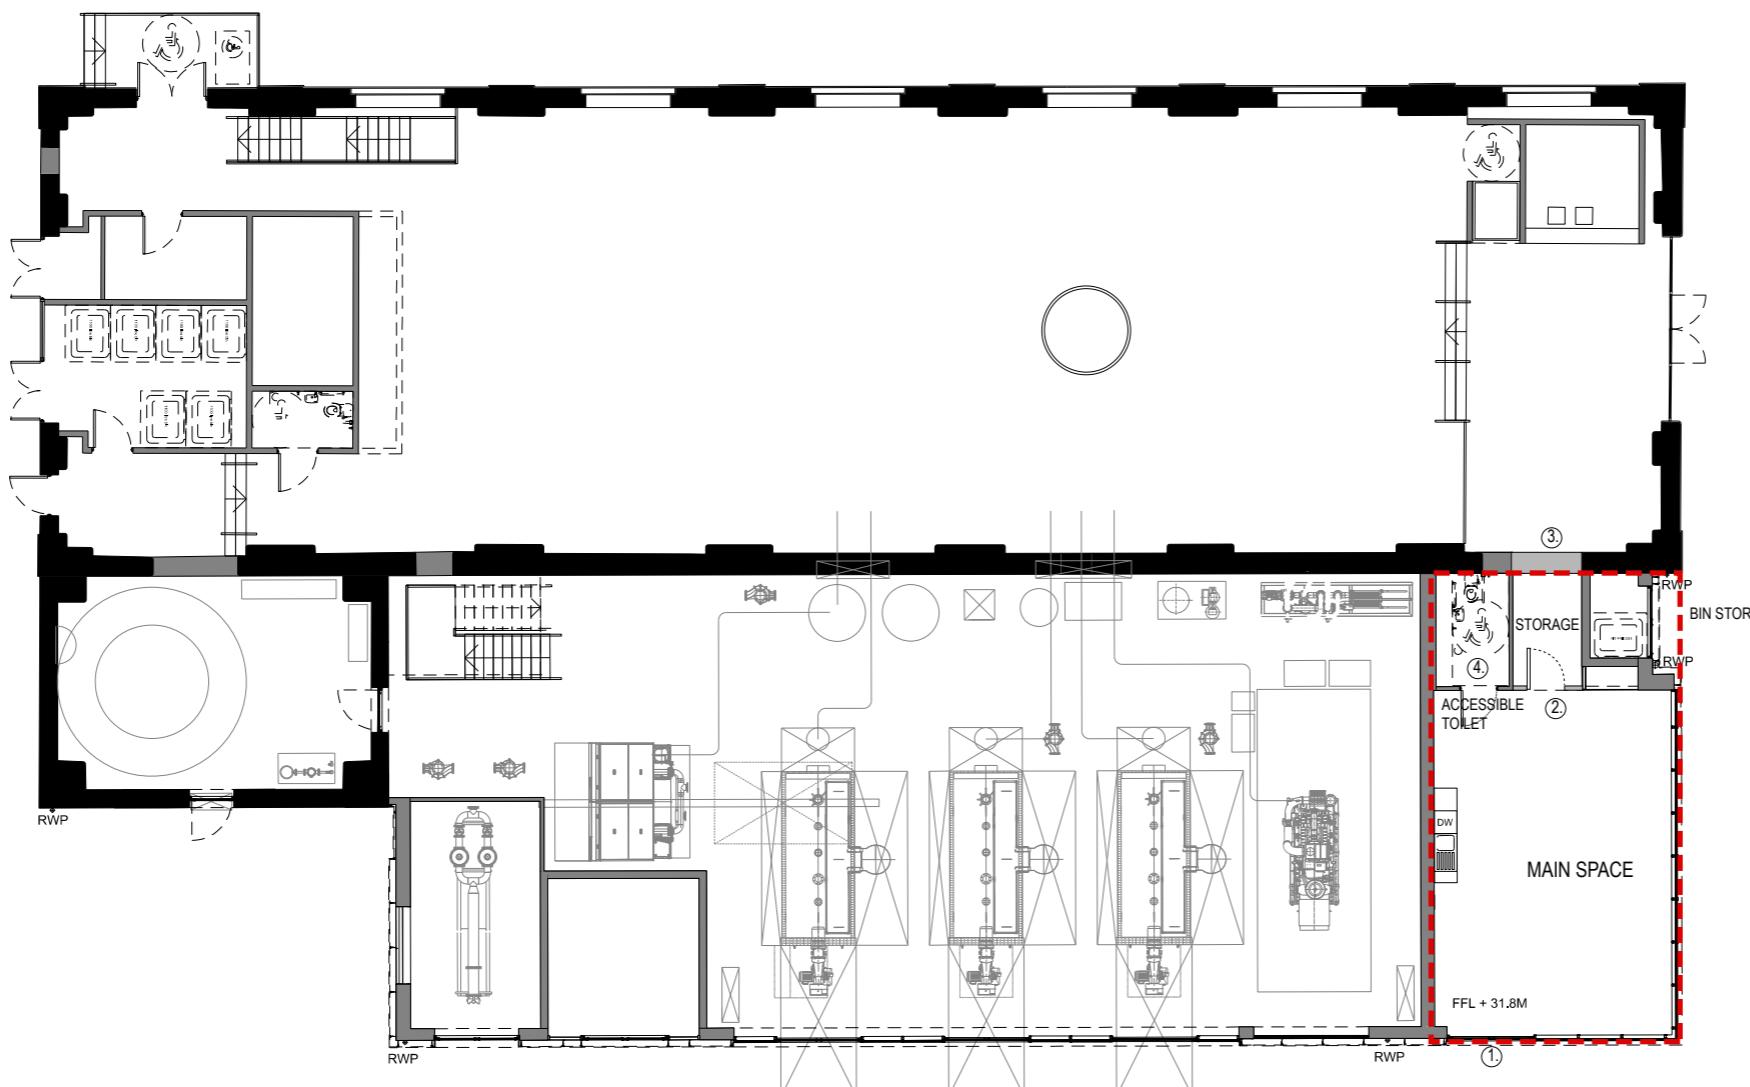


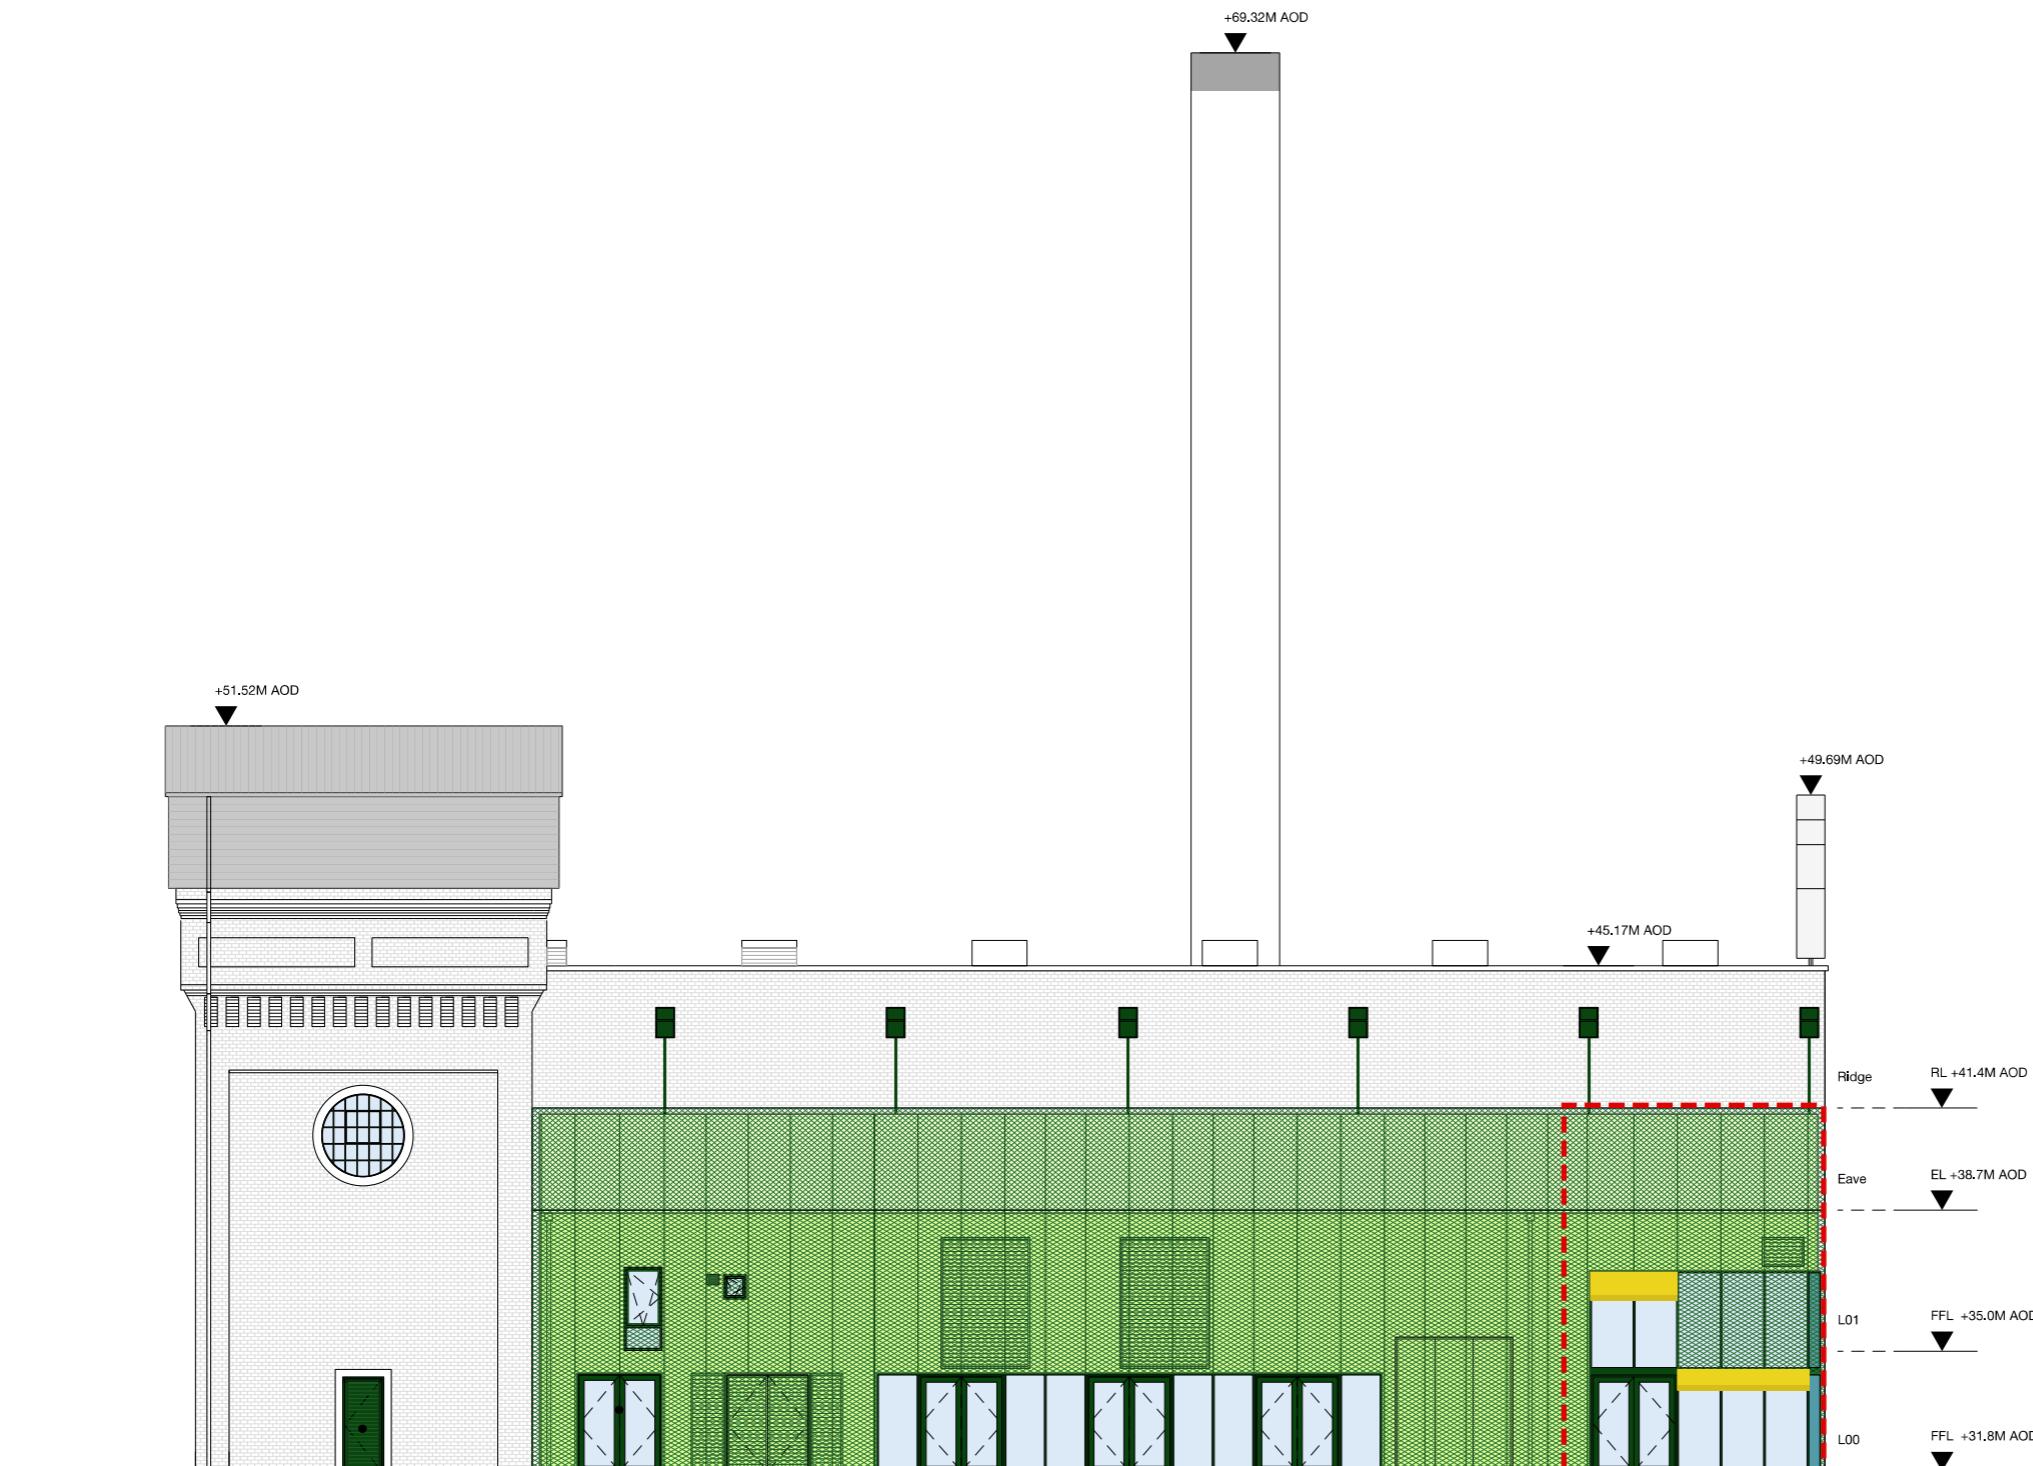

General Notes
 No Implied licence exists. This drawing should not be used to calculate areas for the purposes of ventilation. Do not use this drawing for calculations to be checked on site by the contractor and such calculations to be their responsibility. All work must comply with relevant British Standards and Building Regulations requirements. Drawing errors and omissions to be reported to the architect.

Notes

Rev	Date	Reason for Issue	Chk

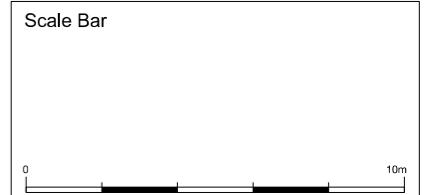


Client
PURPLEXED LLP

Project
POWERHOUSE

Drawing Title
South Elevation
Existing

Project Number	Status
Planning	
Scale at A3	Date
1.200	
Drawn by	Checked by
PH_001_200	Revision

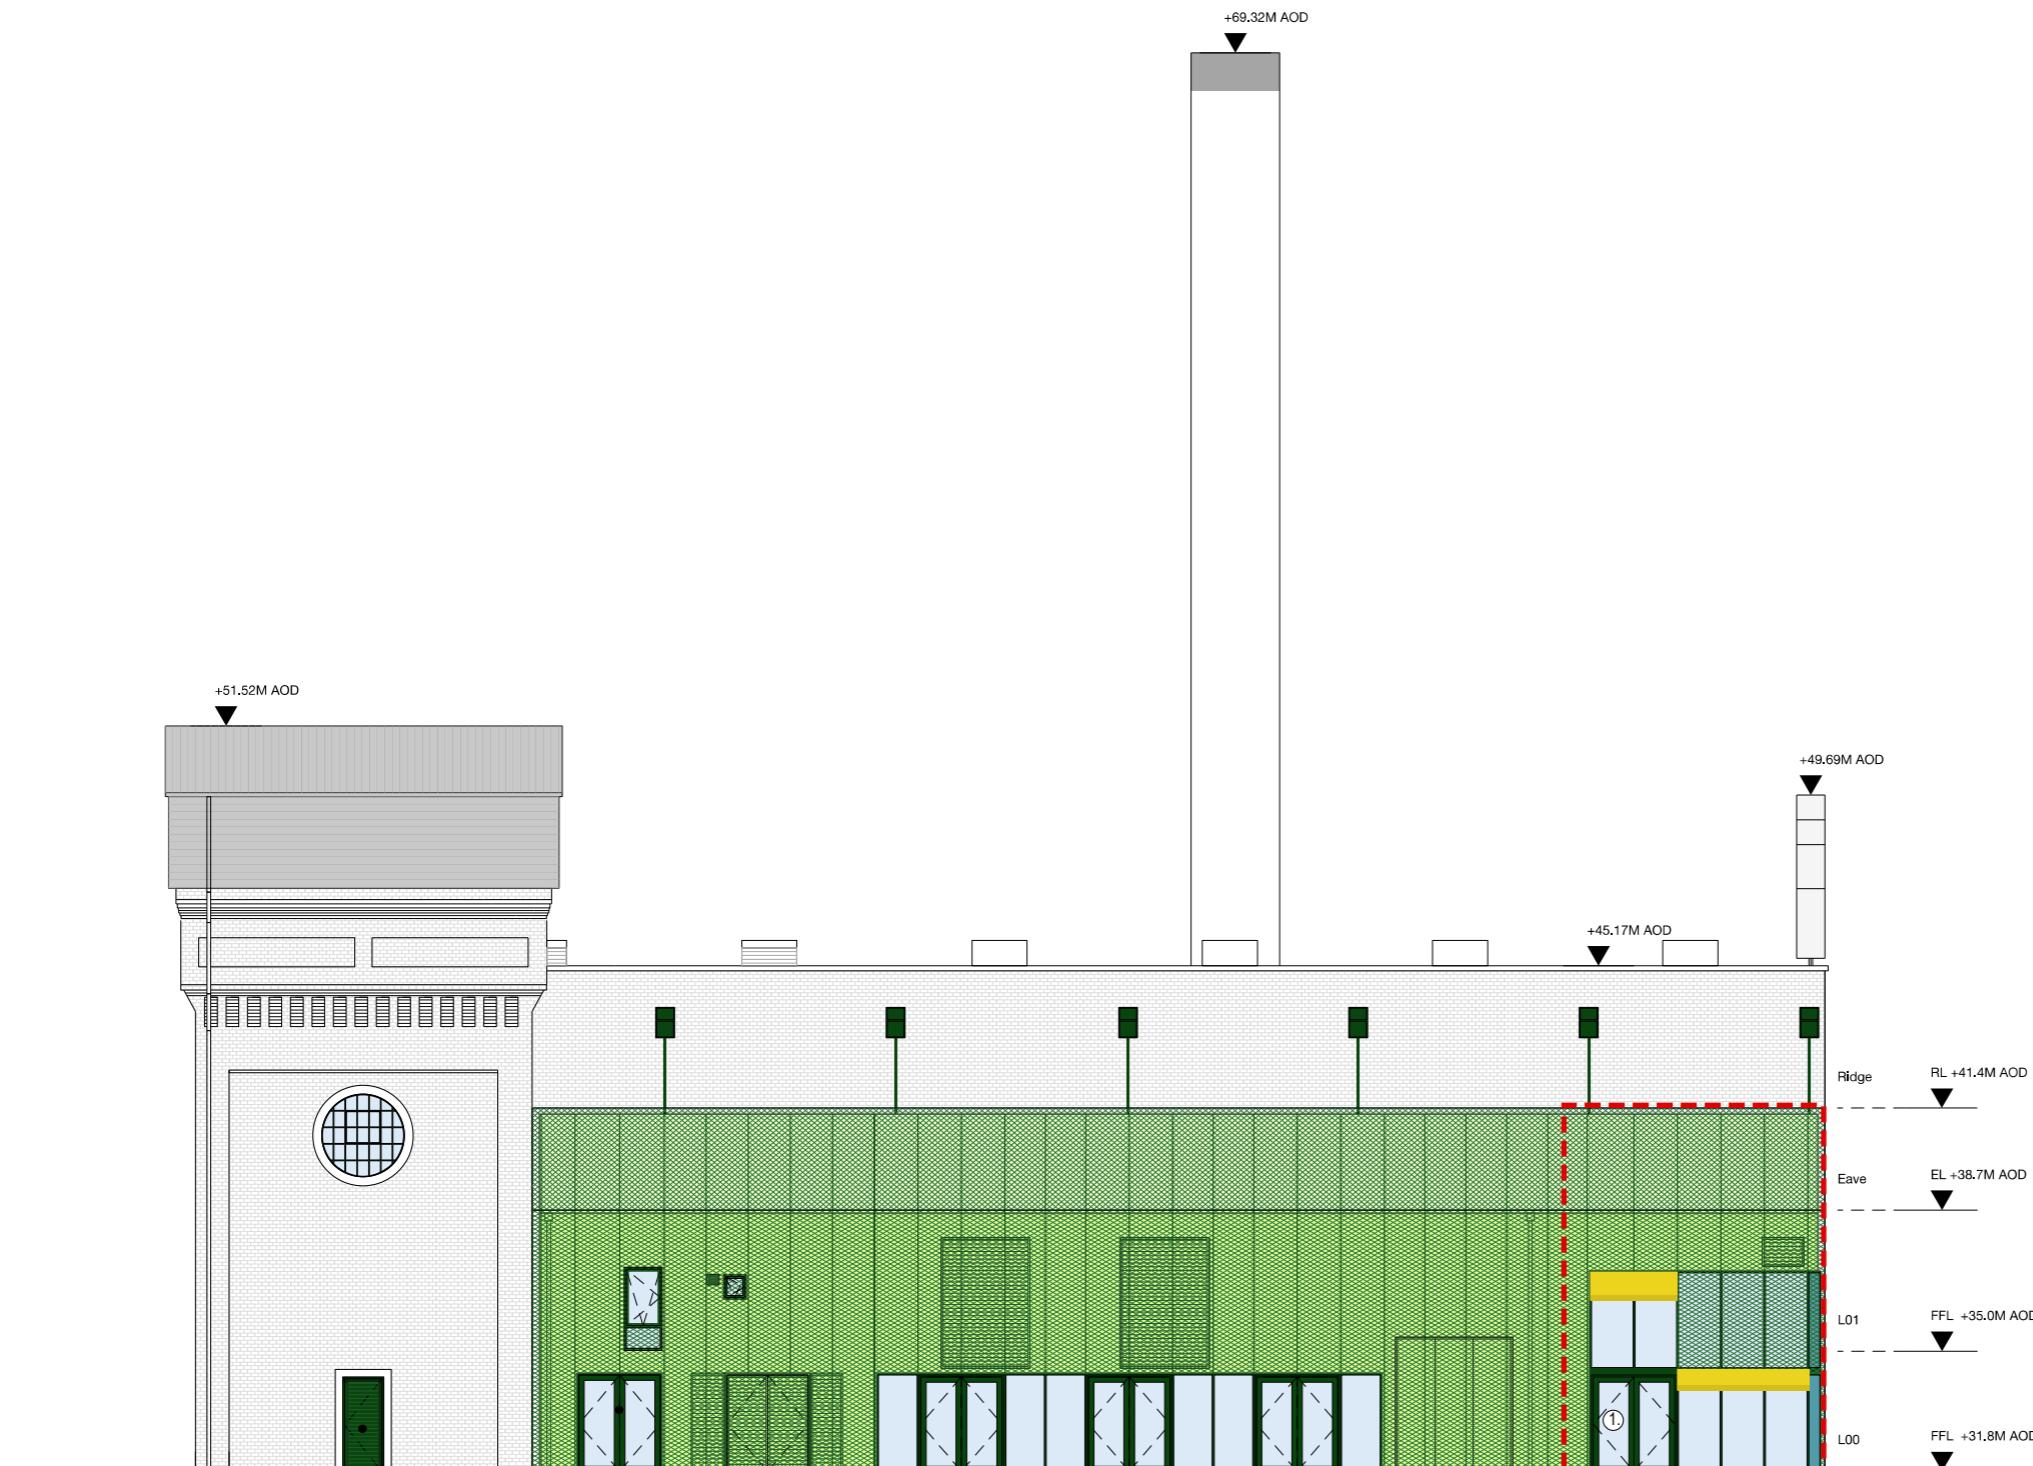


General Notes
 No implied licence exists. This drawing should not be used to calculate areas for the purposes of ventilation. Do not use this drawing for calculations to be checked on site by the contractor and such calculations to be their responsibility. All work must comply with relevant British Standards and Building Regulations requirements. Drawing errors and omissions to be reported to the architect.

Notes

1. Upgrade doors to be accessibility friendly

Rev	Date	Reason for Issue	Chk

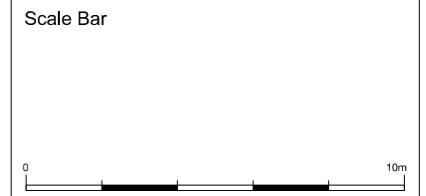


Client
PURPLEXED LLP

Project
POWERHOUSE

Drawing Title
South Elevation
Proposed


Project Number	Status
Planning	
Scale at A3	Date
1.200	
Drawn by	Checked by
PH_002_200	Revision

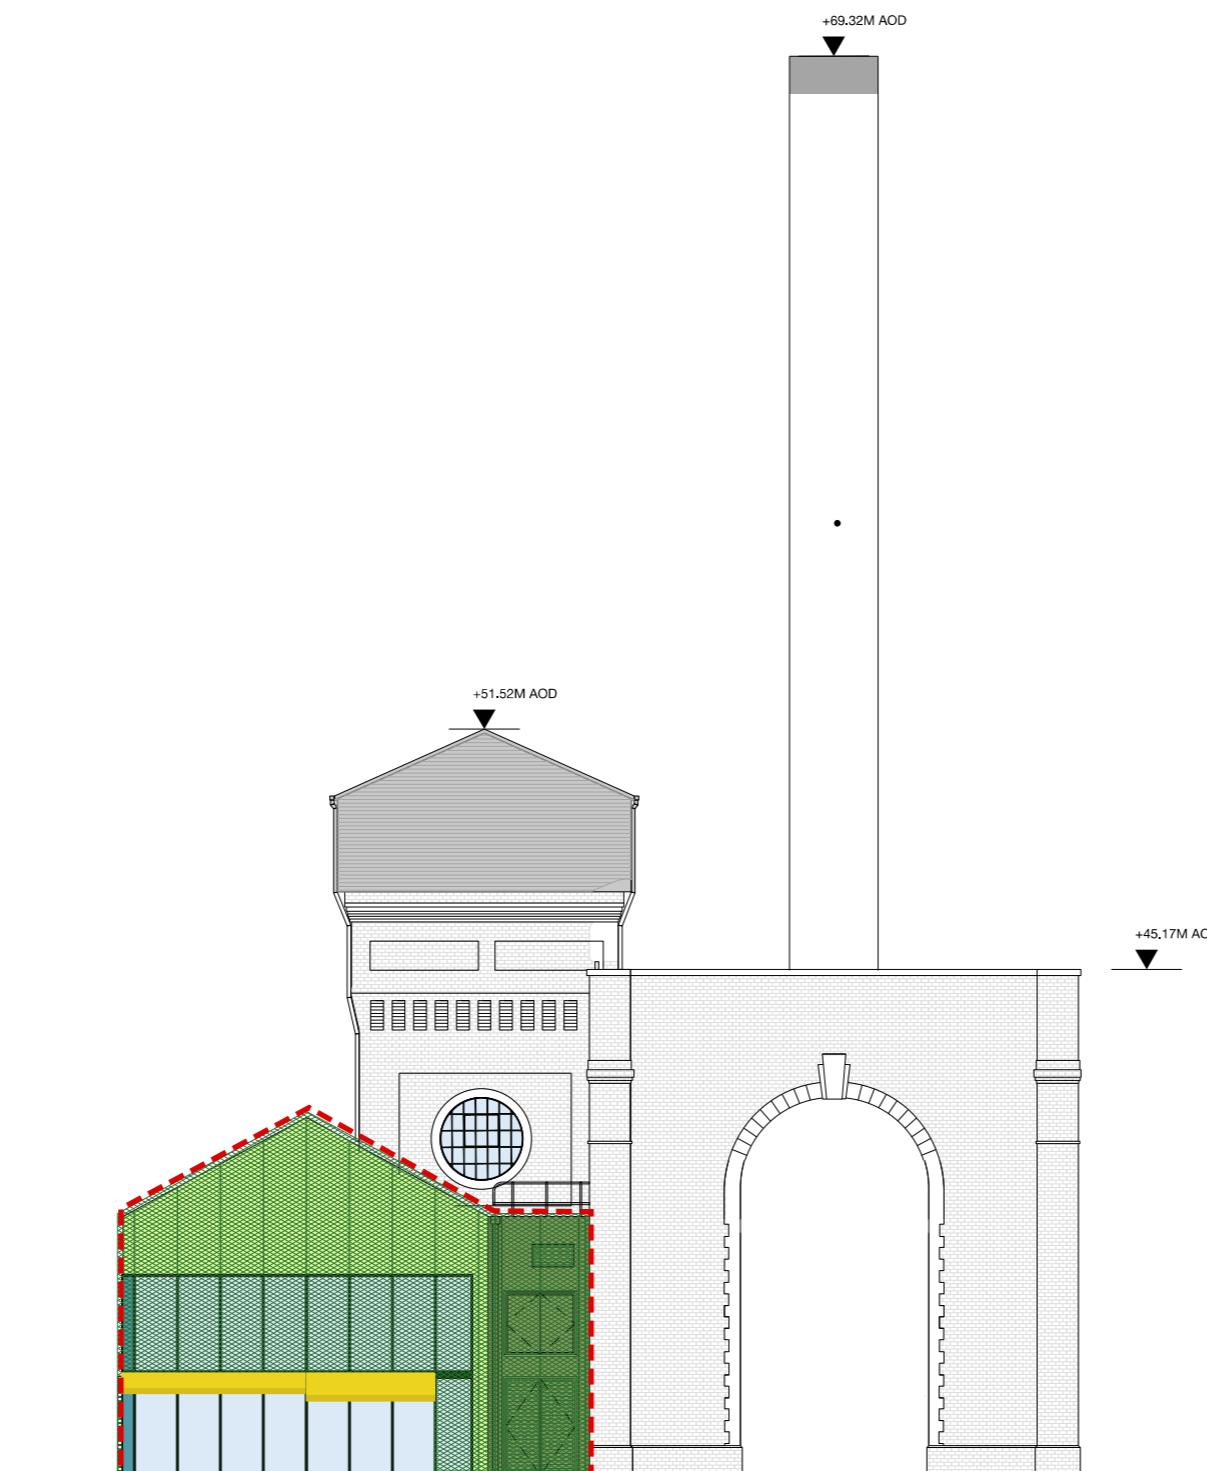

General Notes
 No Implied licence exists. This drawing should not be used to calculate areas for the purposes of ventilation. Do not use this drawing for calculations to be checked on site by the contractor and such calculations to be the responsibility. All work must comply with relevant British Standards and Building Regulations requirements. Drawing errors and omissions to be reported to the architect.

Notes

Rev	Date	Reason for Issue	Chk

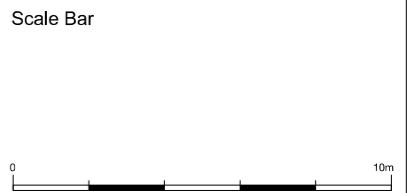


Client
PURPLEXED LLP

Project
POWERHOUSE

Drawing Title
East Elevation
Existing

Project Number	Status
Planning	
Scale at A3 1:200	Date
Drawn by	Checked by


Drawing Number PH_001_201	Revision
------------------------------	----------

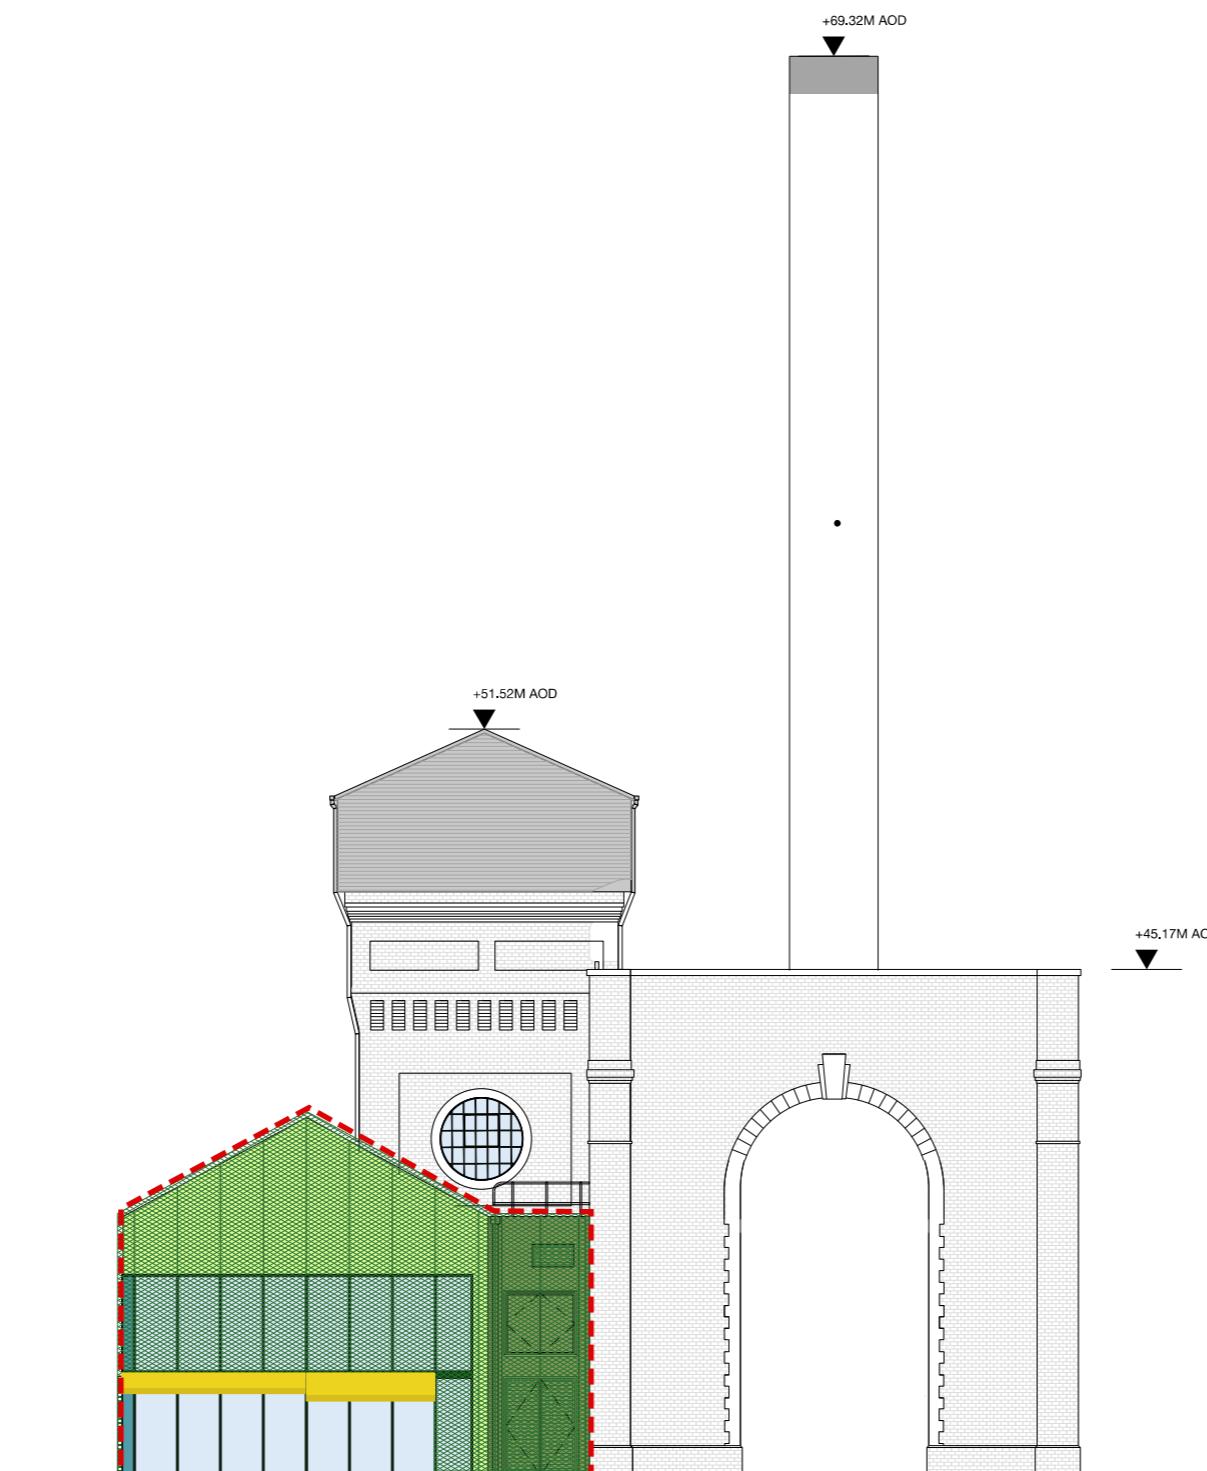

General Notes
 No implied licence exists. This drawing should not be used to calculate areas for the purposes of ventilation. Do not use this drawing for calculations to be checked on site by the contractor and such calculations to be their responsibility. All work must comply with relevant British Standards and Building Regulations requirements. Drawing errors and omissions to be reported to the architect.

Notes
 No works to commence to external facade

Rev	Date	Reason for Issue	Chk

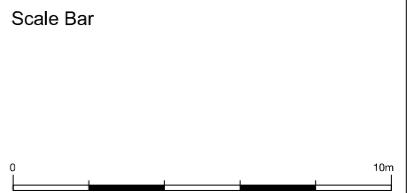

Client
PURPLEXED LLP

Project
POWERHOUSE

Drawing Title
East Elevation
Proposed

Project Number	Status
Planning	
Scale at A3	Date
1:200	
Drawn by	Checked by
Drawing Number	Revision
PH_002_201	