

MICHAEL OAKES ARCHITECTS LTD.


Michael Oakes (Director) B.A. Hons Arch, Dipl. Arch, Registered Architect

REGISTERED ARCHITECTS, DESIGNERS + ILLUSTRATORS


Telephone: 01895 235089 - E-mail: michaeloakesarchitect@googlemail.com



Site Location Plan

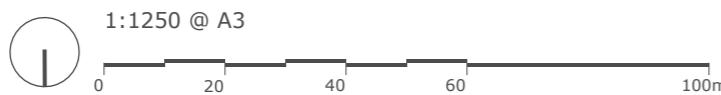

Block Plan

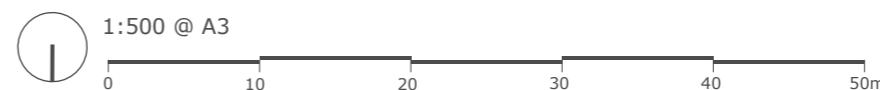

Address

19 Glebe Road, Uxbridge,
UB8 2RD

Client

Pauline Craise

Date

November
2021

Drawing Title

Location + Block Plan

Project no. / Stage /

0369- PLA-

Drawing no. / Revision

01_A

Revision notes:

A - First Issue

Drawn by: IR

MICHAEL OAKES ARCHITECTS LTD.

Michael Oakes (Director) B.A. Hons Arch, Dipl. Arch, Registered Architect

REGISTERED ARCHITECTS, DESIGNERS + ILLUSTRATORS

Telephone: 01895 235089 - E-mail: michaeloakesarchitect@googlemail.com



Views from Glebe Road



Views from rear garden



Views from rear garden



Address

19 Glebe Road, Uxbridge,
UB8 2RD

Client

Pauline Craise

Date

November
2021

Drawing Title

Site Photos
Photos Taken on 3.11.21

Project no. / Stage /

0369- PLA-

Drawing no. / Revision


02_A

Revision notes:

A - First Issue

Drawn by: IR

Mill Avenue

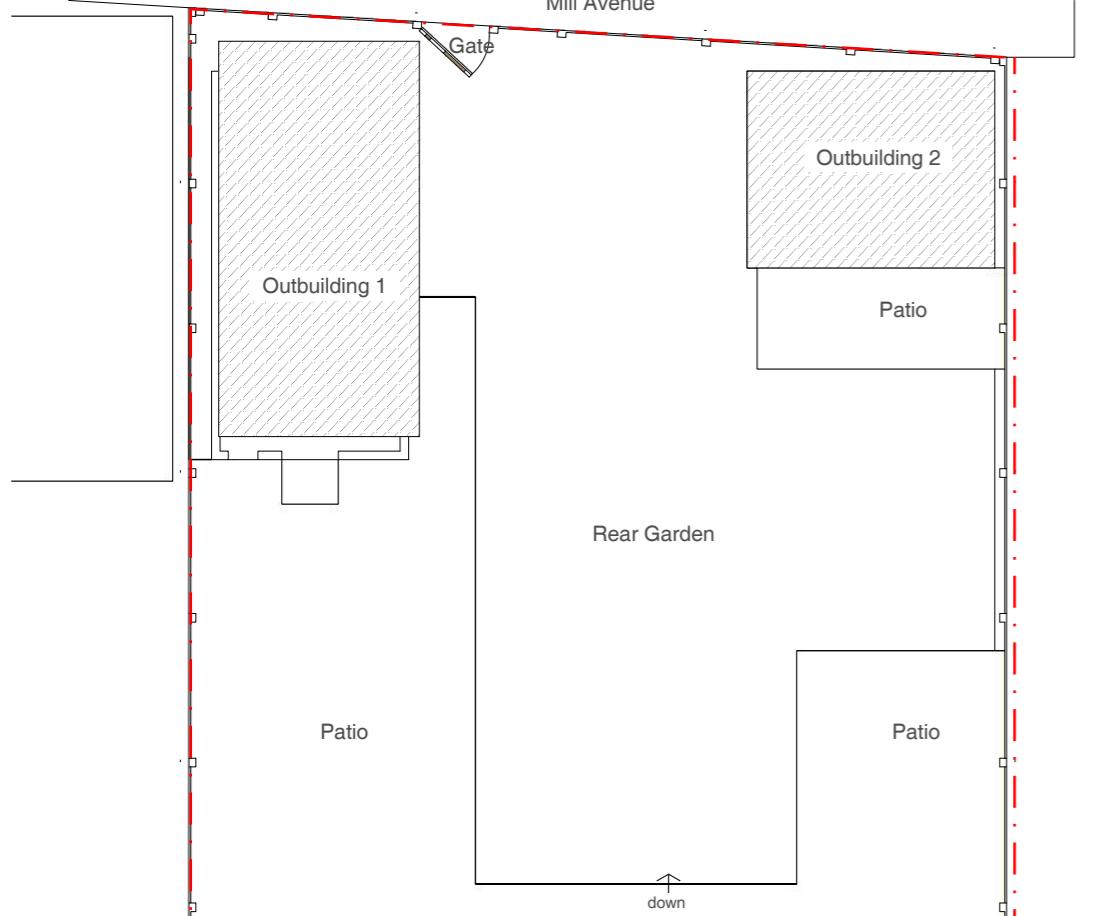


MICHAEL OAKES ARCHITECTS LTD.

Michael Oakes (Director) B.A. Hons Arch, Dipl. Arch, Registered Architect

REGISTERED ARCHITECTS, DESIGNERS + ILLUSTRATORS

Telephone: 01895 235089 - E-mail: michaeloakesarchitect@googlemail.com

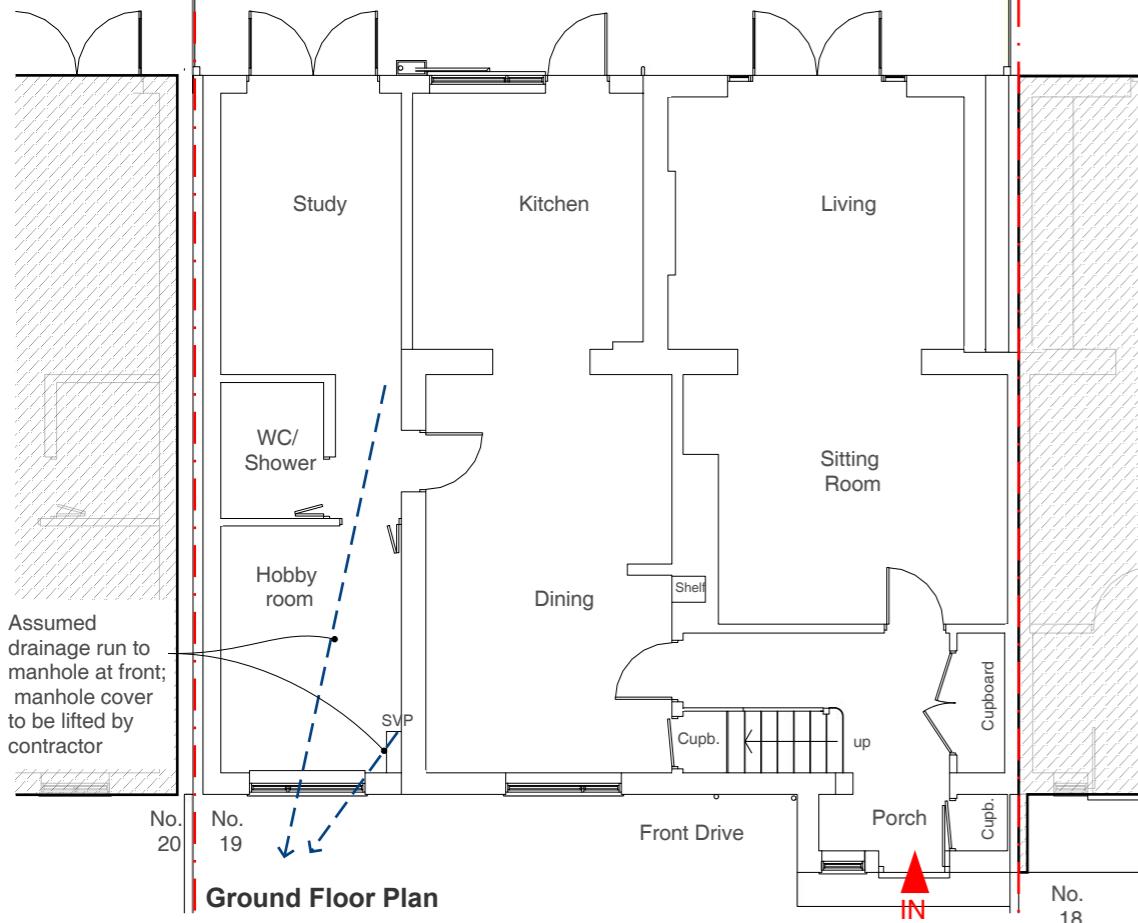

Address

19 Glebe Road, Uxbridge,
UB8 2RD


Client

Pauline Craise


Date

November
2021

1:100 @ A3
0 1 2 3 4 5 10m

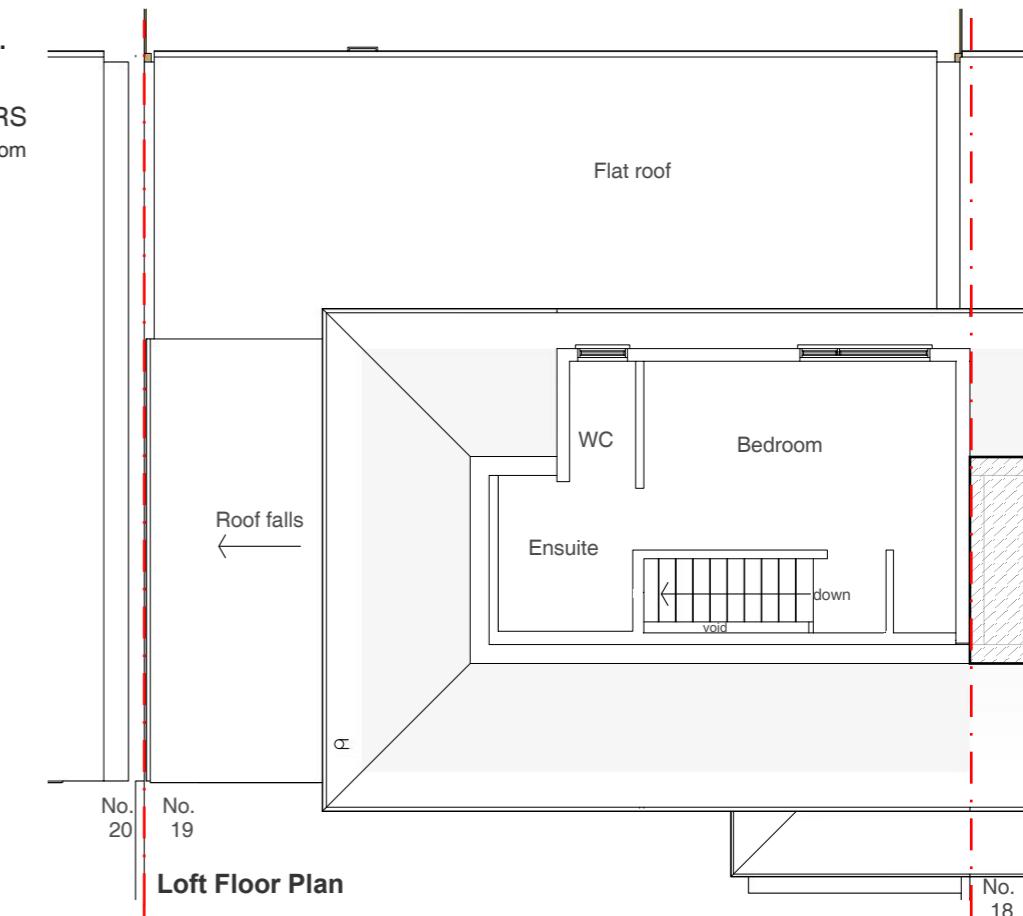

Loft Floor Plan

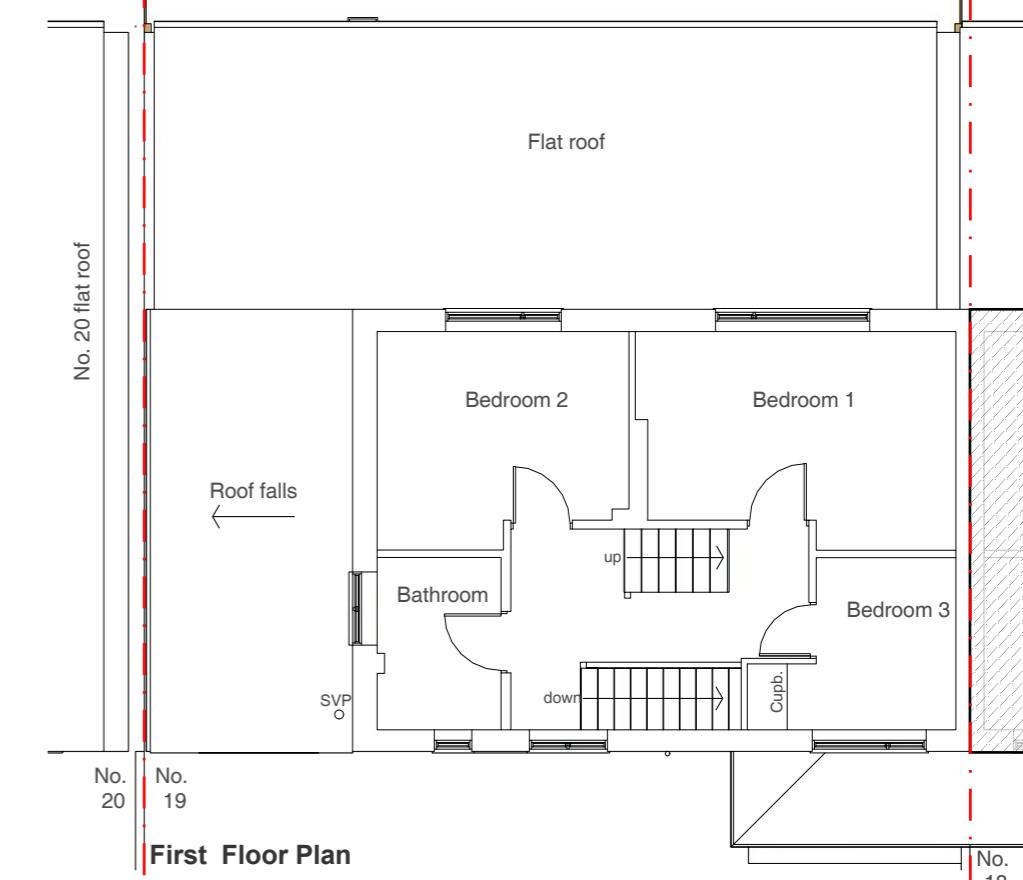

First Floor Plan

Drawing Title

As Existing
Floor Plans

Project no. / Stage /

0369- PLA-

Drawing no. / Revision

03_A

Revision notes:

Drawn by: IR


A - First Issue

MICHAEL OAKES ARCHITECTS LTD.

Michael Oakes (Director) B.A. Hons Arch, Dipl. Arch, Registered Architect

REGISTERED ARCHITECTS, DESIGNERS + ILLUSTRATORS

Telephone: 01895 235089 - E-mail: michaeloakesarchitect@googlemail.com

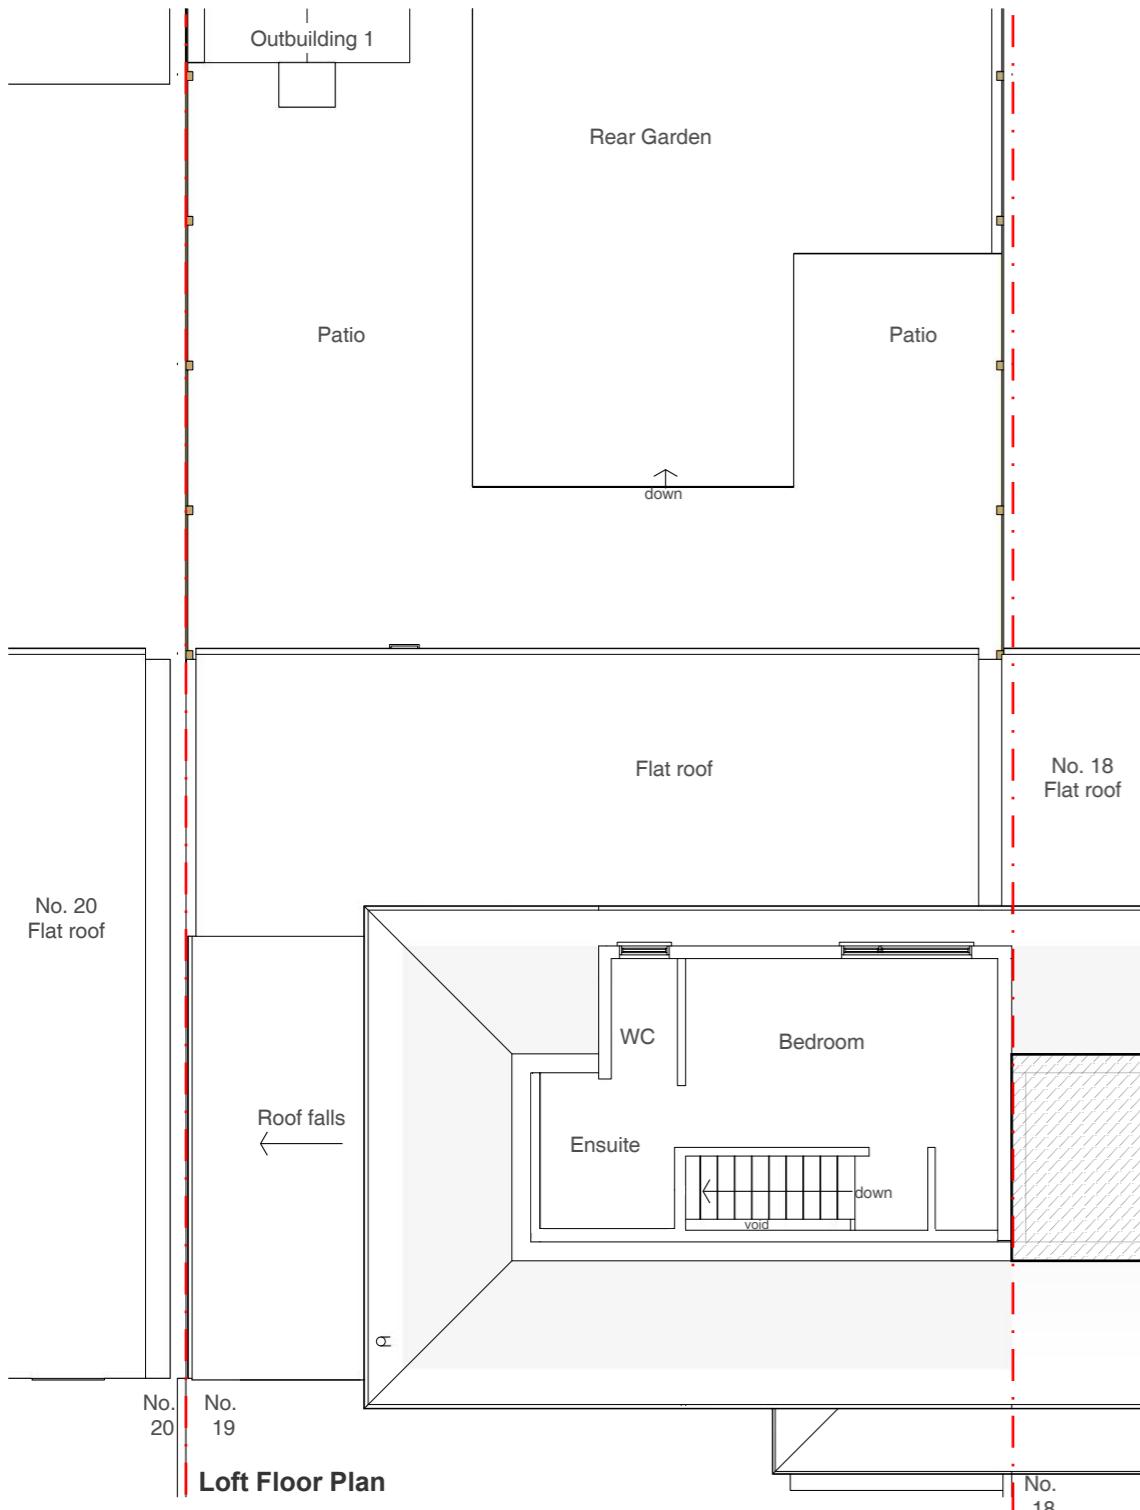

Address

19 Glebe Road, Uxbridge,
UB8 2RD

Client

Pauline Craise


Date

November
2021



1:100 @ A3

0 1 2 3 4 5

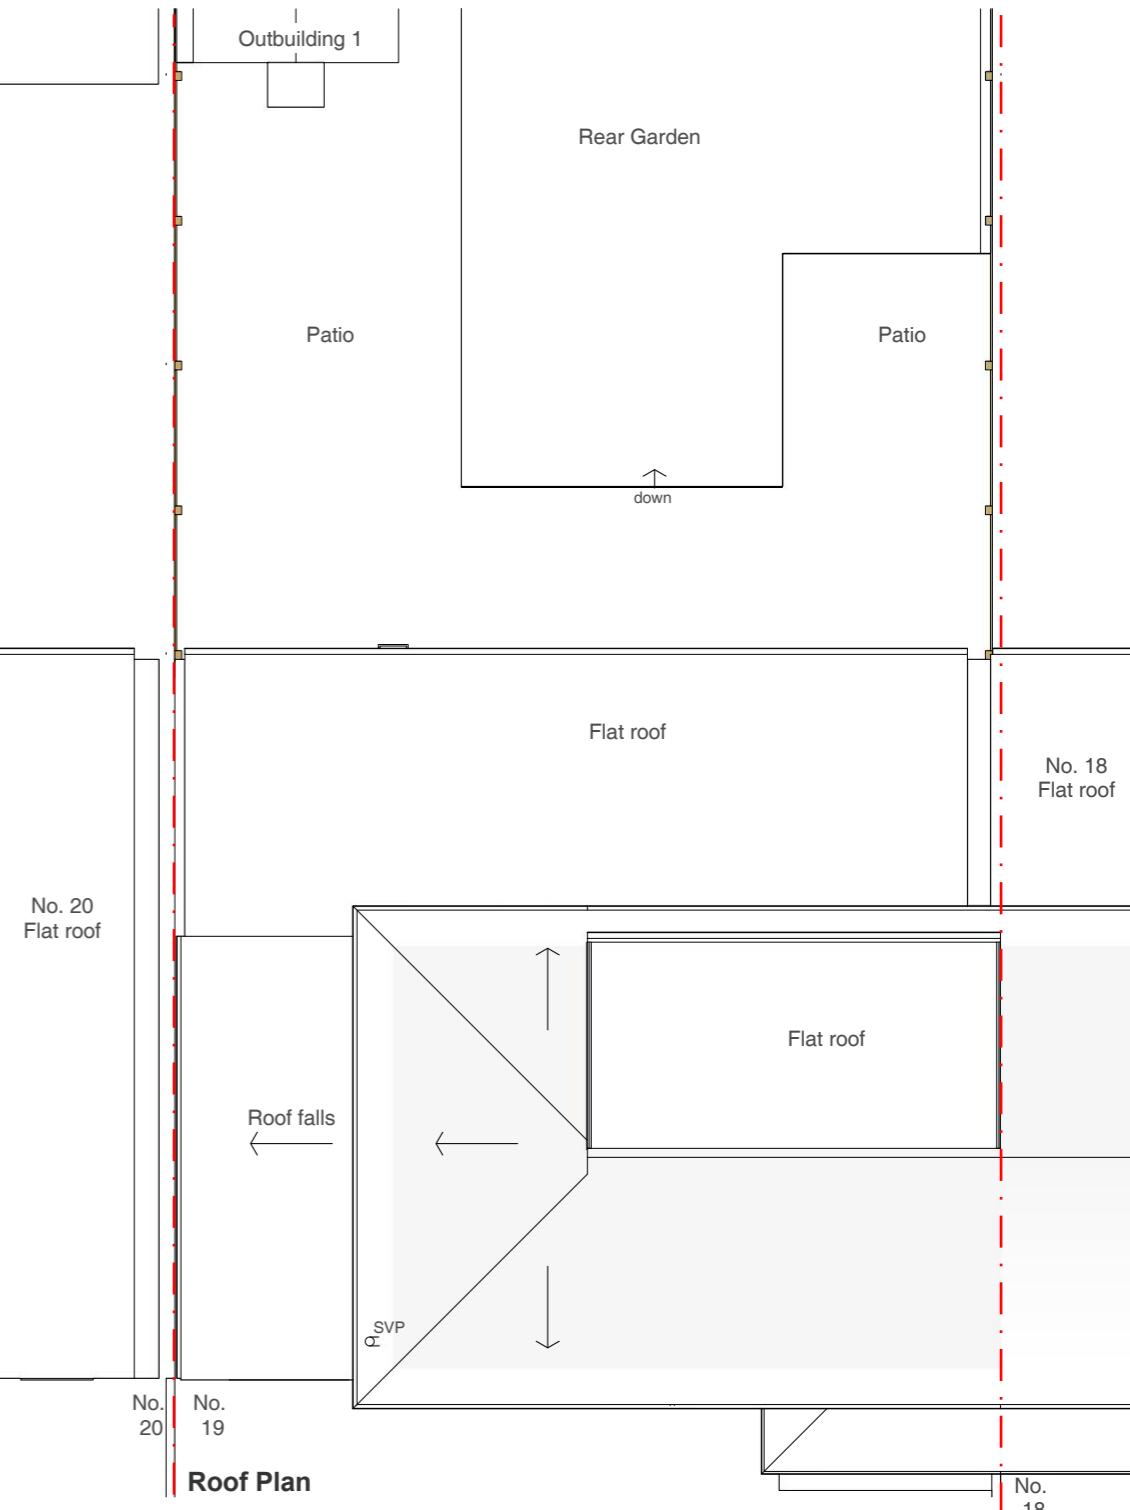

Drawing Title

As Existing
Floor Plans

Project no. / Stage /

0369- PLA-

Drawing no. / Revision

04_A

Revision notes:

Drawn by: IR


A - First Issue

MICHAEL OAKES ARCHITECTS LTD.


Michael Oakes (Director) B.A. Hons Arch, Dipl. Arch, Registered Architect

REGISTERED ARCHITECTS, DESIGNERS + ILLUSTRATORS


Telephone: 01895 235089 - E-mail: michaeloakesarchitect@googlemail.com

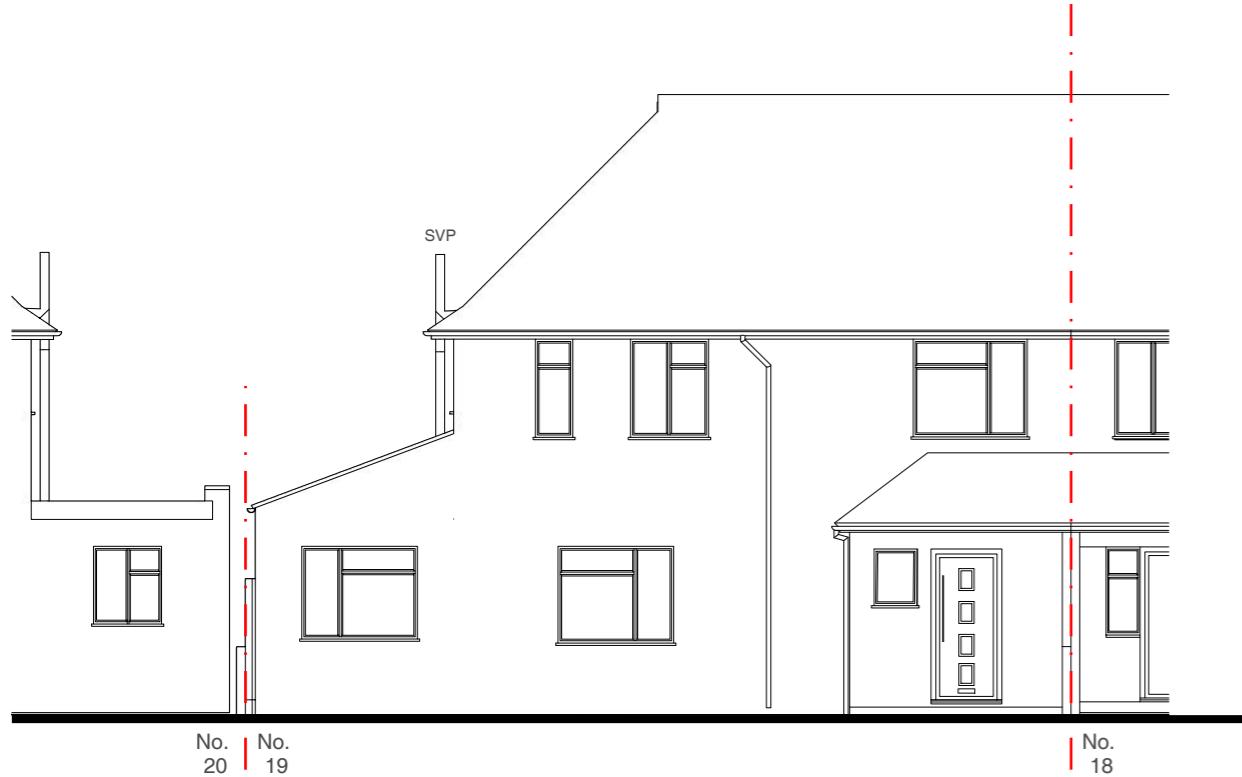

Front Elevation

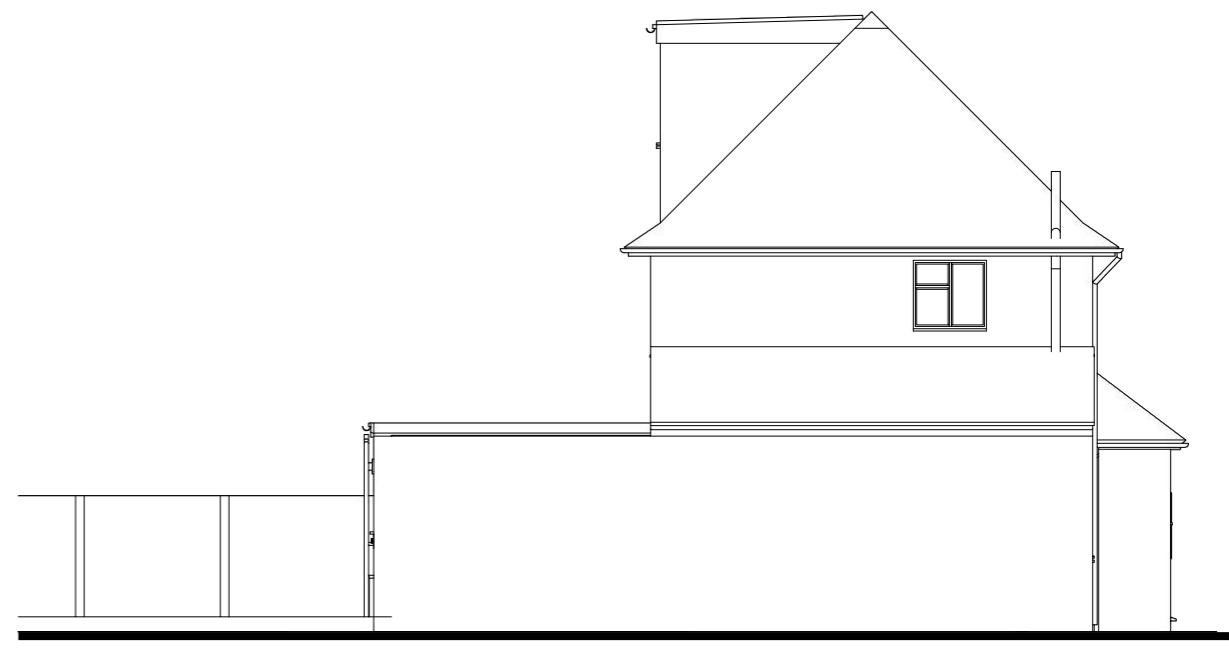

Side Elevation

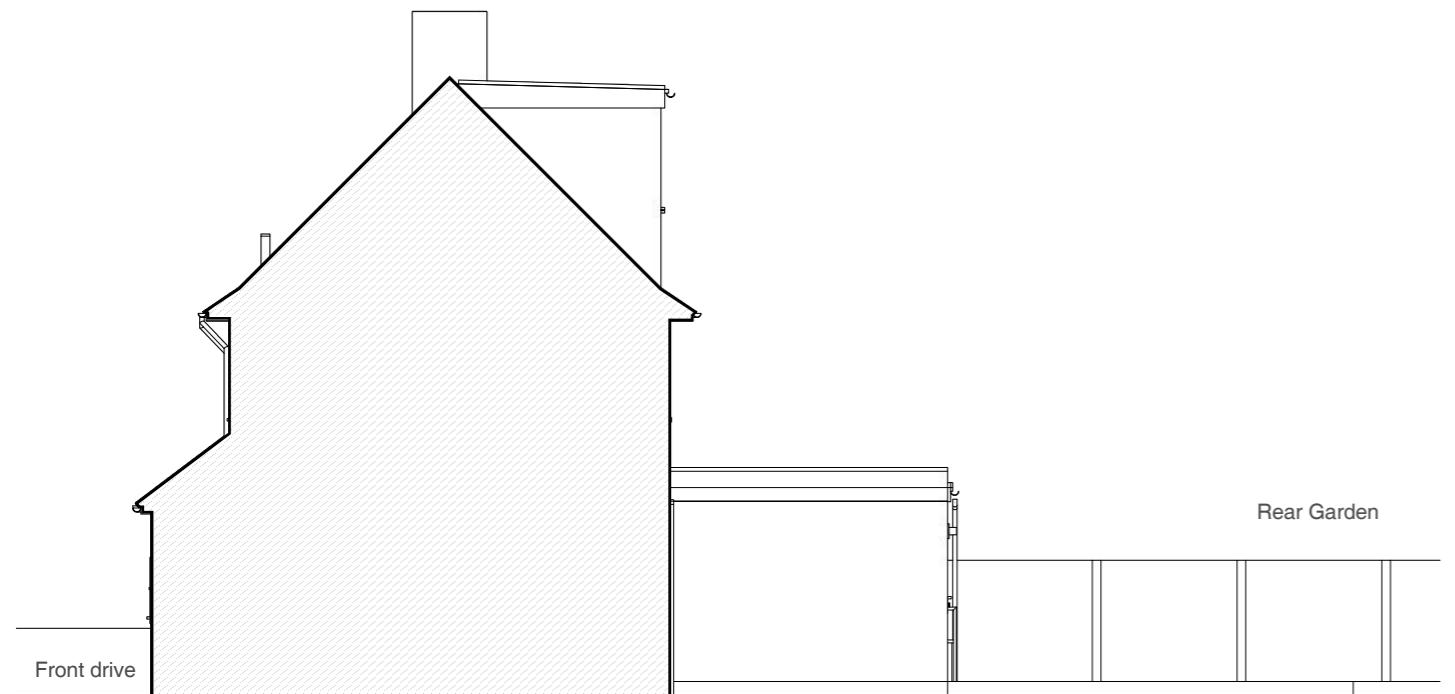

Section through party wall



Rear Elevation

Address: 19 Glebe Road, Uxbridge, UB8 2RD
Client: Pauline Craise
Date: November 2021

1:100 @ A3
0 1 2 3 4 5 10m

Drawing Title:

As Existing
Elevations

Project no. / Stage / Drawing no. / Revision

0369- PLA-

05_A

Revision notes:

Drawn by: IR


A - First Issue

MICHAEL OAKES ARCHITECTS LTD.

Michael Oakes (Director) B.A. Hons Arch, Dipl. Arch, Registered Architect

REGISTERED ARCHITECTS, DESIGNERS + ILLUSTRATORS


Telephone: 01895 235089 - E-mail: michaeloakesarchitect@googlemail.com

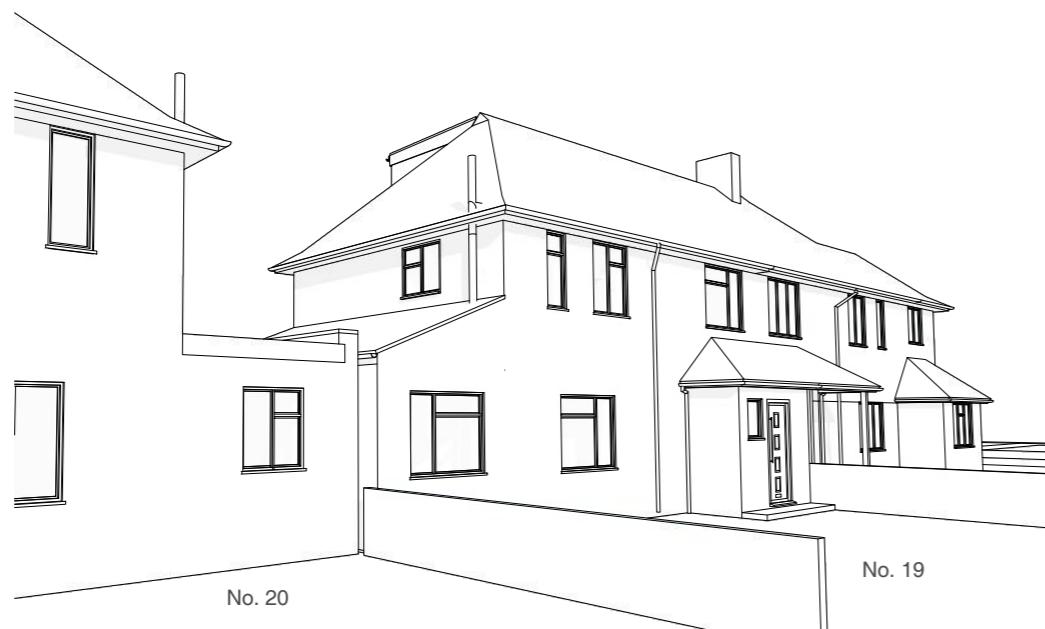

3D View from Glebe Road



3D View from Glebe Road

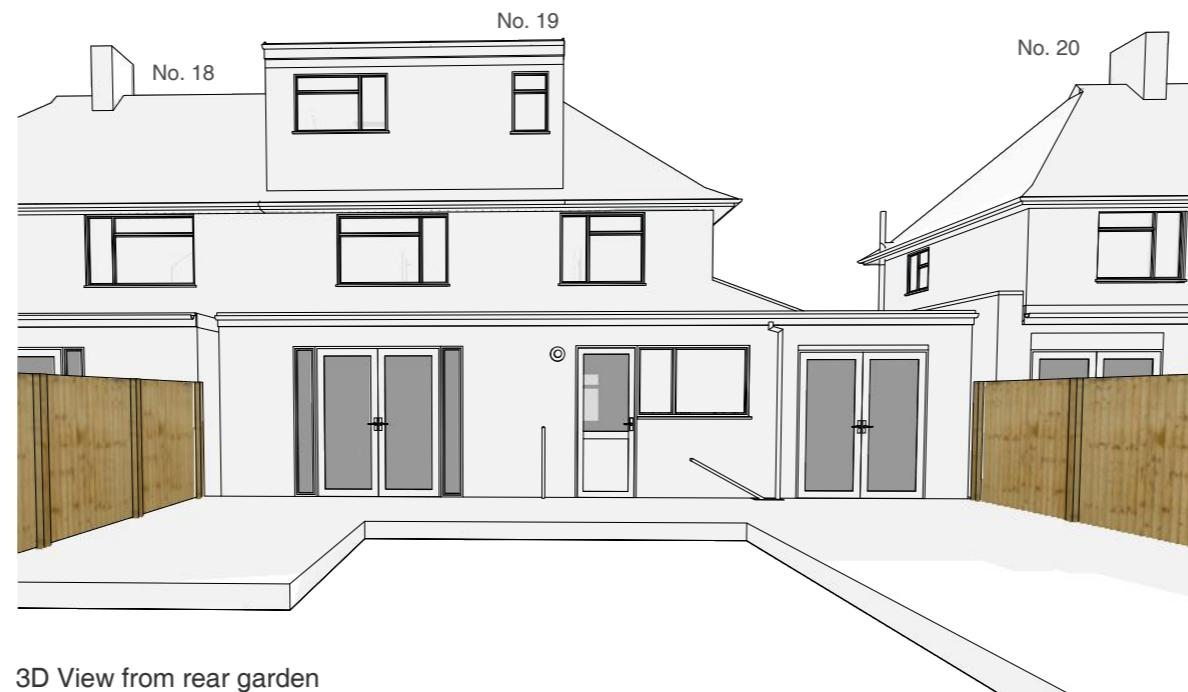

3D View from rear garden

Address

19 Glebe Road, Uxbridge,
UB8 2RD

Client

Pauline Craise

Date

November
2021

Drawing Title

As Existing
3D Views

Project no. / Stage /

0369- PLA-

Drawing no. / Revision

06_A

Revision notes:

A - First Issue

Drawn by: IR