


## NOTE

THIS DRAWING IS TO BE READ IN CONJUNCTION WITH ALL OTHER RELEVANT DRAWINGS AND SPECIFICATIONS

THIS DRAWING HAS BEEN PREPARED FOR IDENTIFICATION PURPOSES ONLY. VERIFICATION OF DRAWN INFORMATION TO BE CARRIED OUT BY CONTRACTOR PRIOR TO OTHER USE.

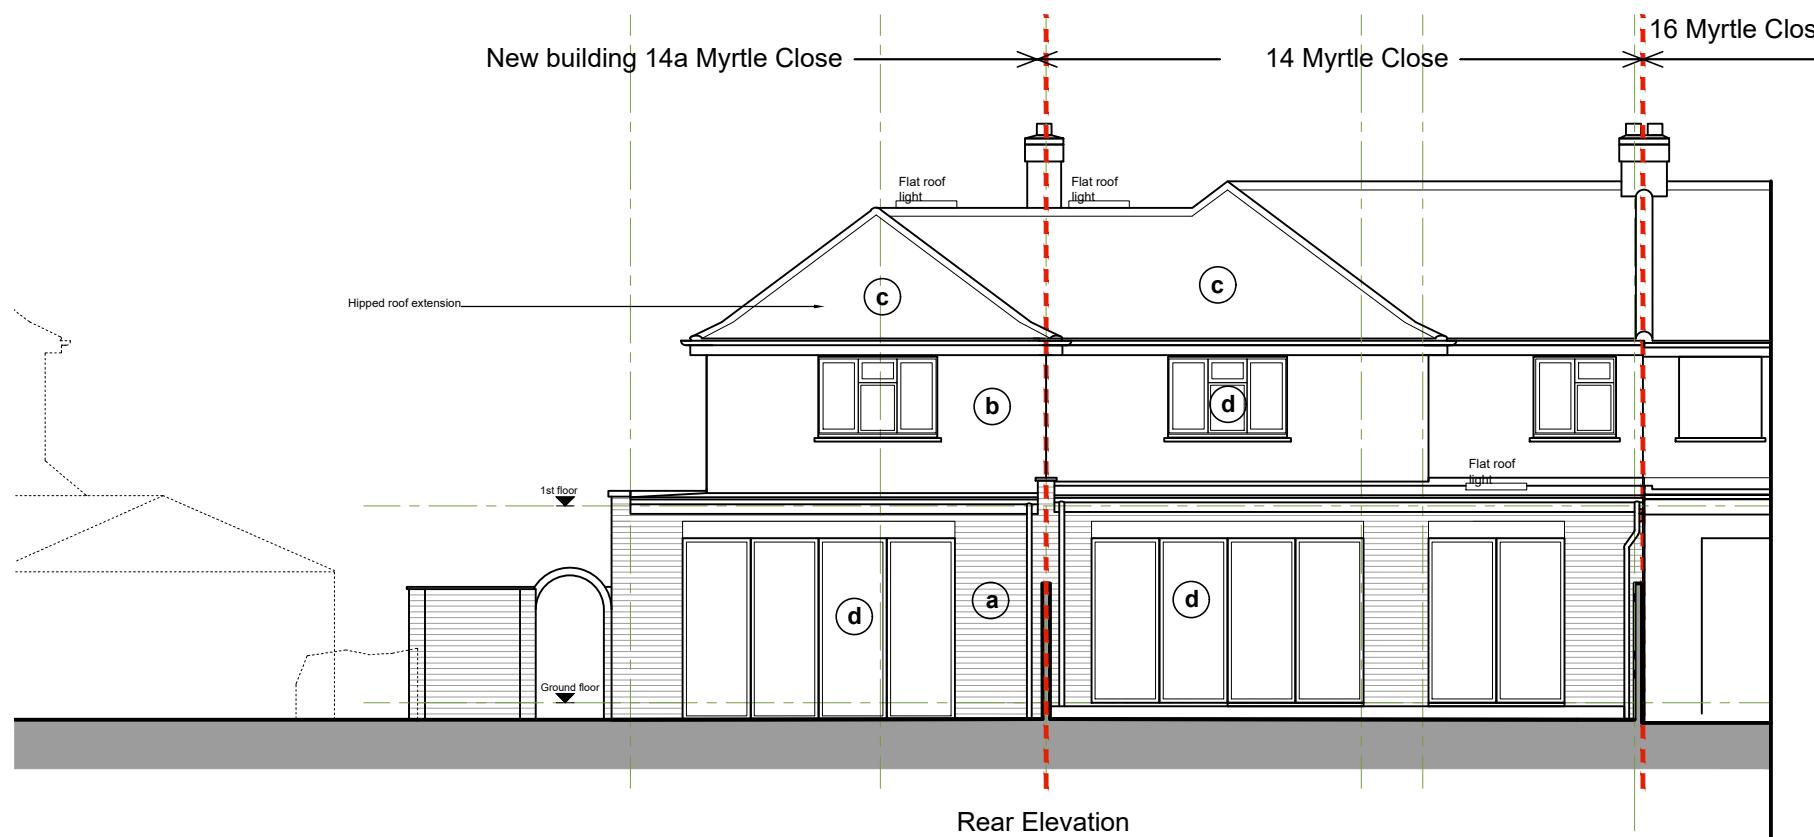

- (a) Red / brown mixed brickwork
- (b) White painted render
- (c) Red / brown roof tiles
- (d) White UPVC windows and doors



C - M4/2 compliance added	30/05/2024
B - Eaves aligned	26/05/2024
A - PLAN ALTERATIONS	23/05/2024
REVISION	DATE


**Evelegh Designs**  
38 Northwood Road  
London, N6 5TP

rupert@eveleghdesigns.co.uk  
jocelyn@eveleghdesigns.co.uk  
tel 07722 830254

project no  
14 MYRTLE CLOSE, 24/08  
WEST DRAYTON UB7 9LL

drawing no  
PROPOSED FRONT & GA 05 /C  
REAR ELEVATIONS

scale date drawn checked  
1:100 @A3 19.03.24 RE

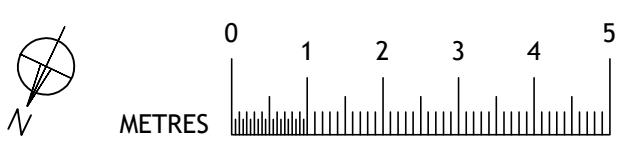

**PLANNING**