



NOTE

THIS DRAWING IS TO BE READ IN CONJUNCTION WITH ALL OTHER RELEVANT DRAWINGS AND SPECIFICATIONS

THIS DRAWING HAS BEEN PREPARED FOR IDENTIFICATION PURPOSES ONLY. VERIFICATION OF DRAWN INFORMATION TO BE CARRIED OUT BY CONTRACTOR PRIOR TO OTHER USE.

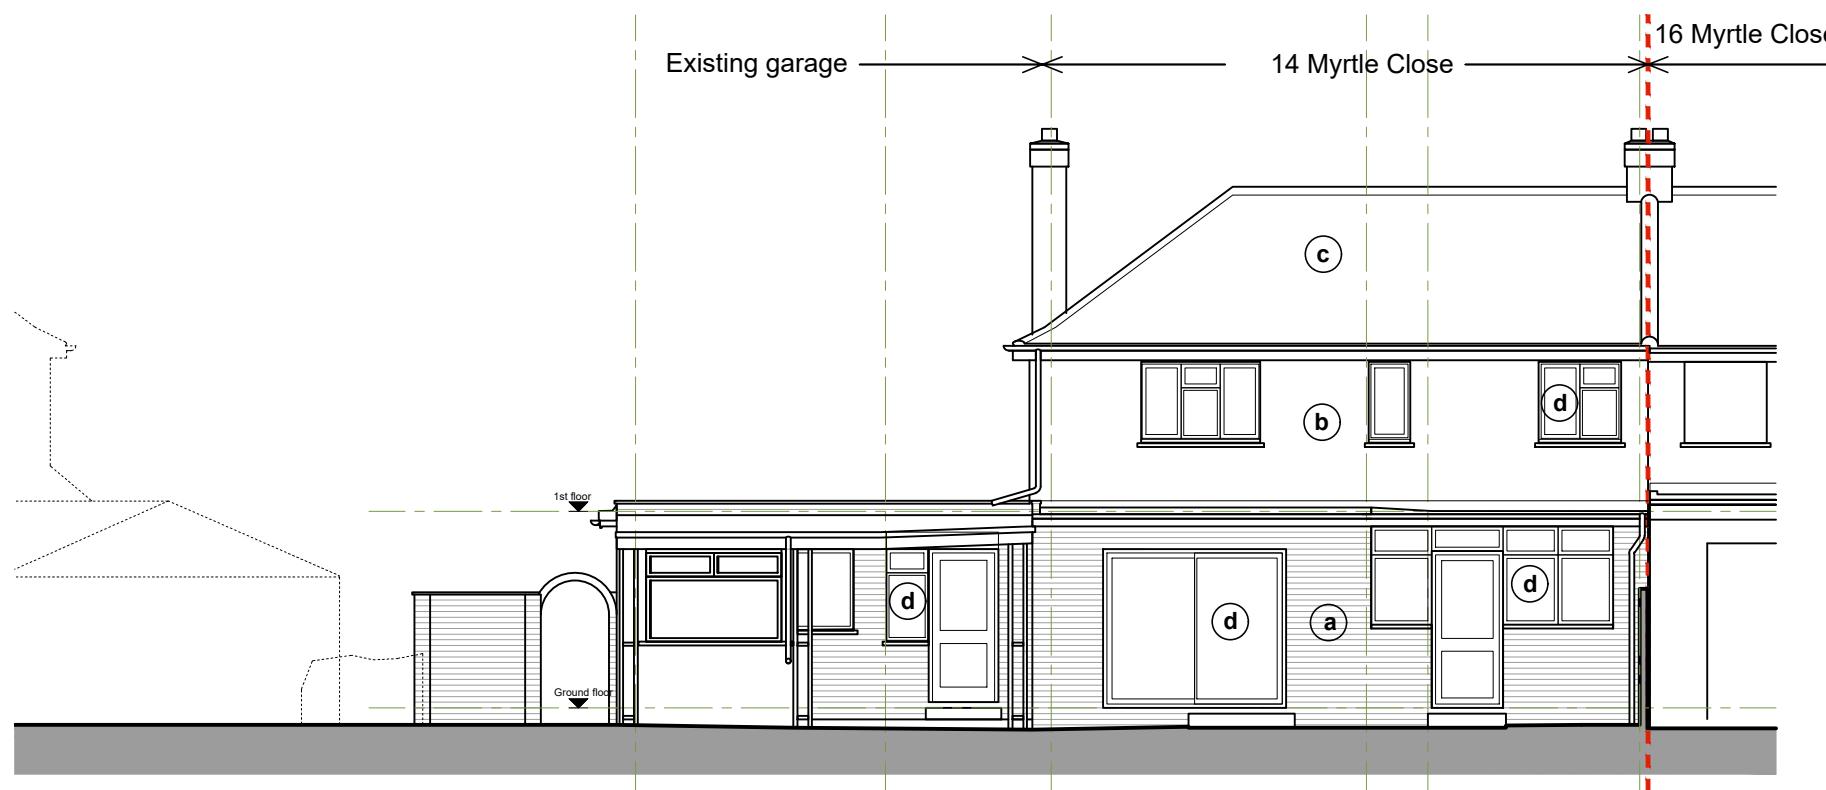

Rear Elevation

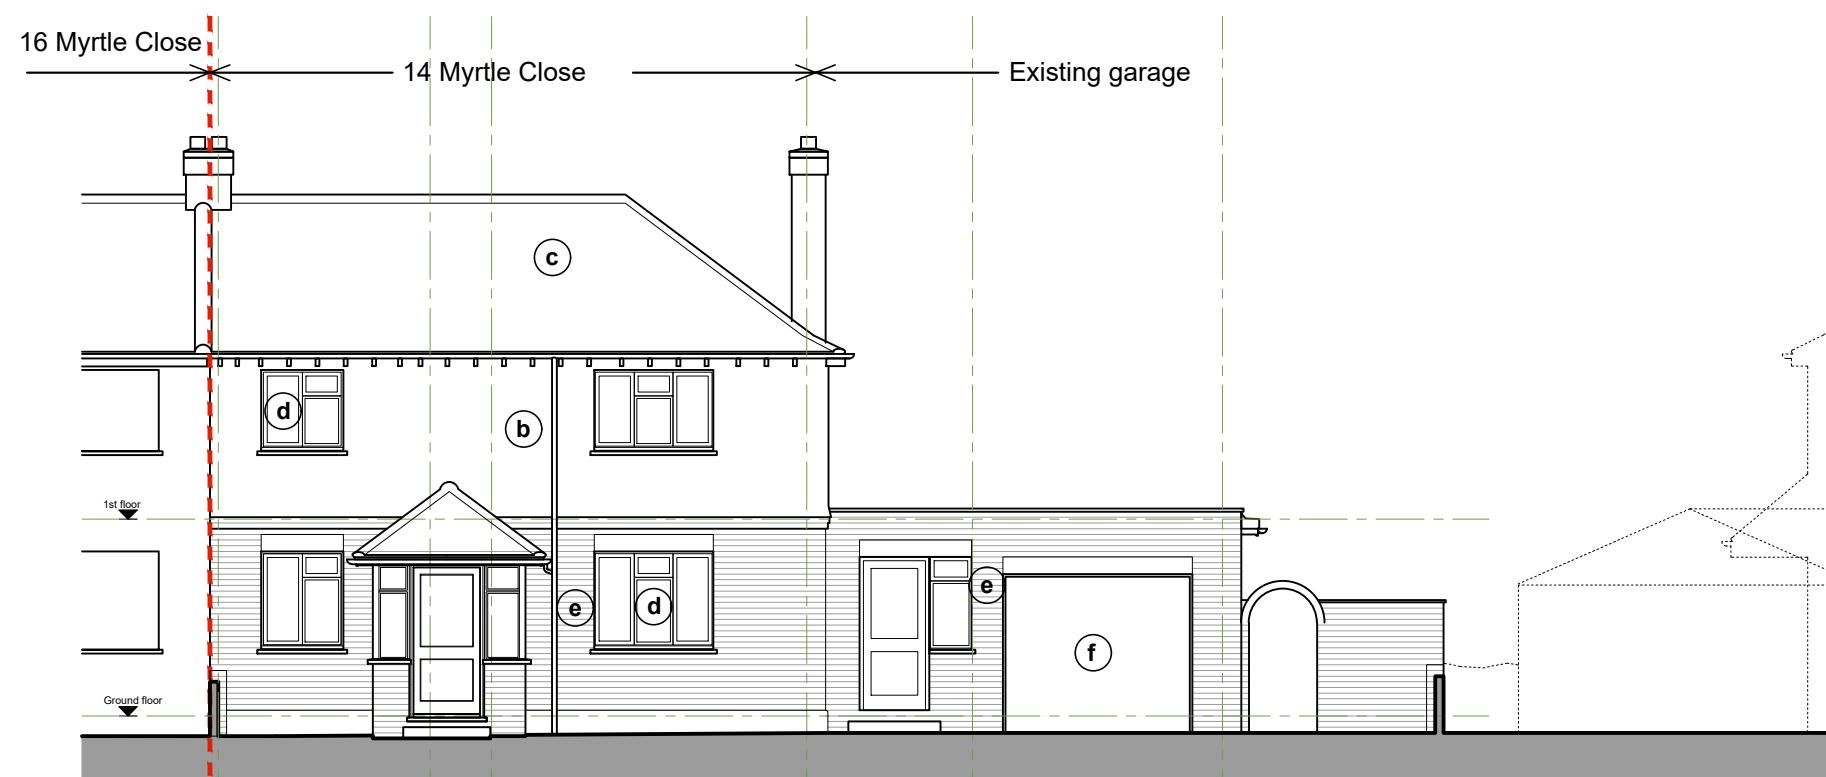

Front Elevation

- (a) Red / brown mixed brickwork
- (b) White painted render
- (c) Red / brown roof tiles
- (d) Mixed white and brown timber / aluminium and UPVC windows and doors
- (e) White painted brickwork
- (f) Red painted garage doors

REVISION \_\_\_\_\_ DATE \_\_\_\_\_

**Evelegh Designs**


38 Northwood Road  
London, N6 5TP

rupert@eveleghdesigns.co.uk  
jocelyn@eveleghdesigns.co.uk  
tel 07722 830254

project no  
14 MYRTLE CLOSE, 24/08  
WEST DRAYTON UB7 9LL

drawing no  
EXISTING FRONT & REAR ELEVATIONS SV 05

scale date drawn checked  
1:100 @A3 19.03.24 RE

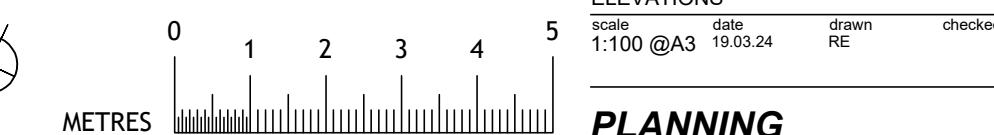

**PLANNING**