


Amendments/Notes			
Rev.	Detail	By	Date
A	Minor amendments	AW	30.07.25
B	General amendments	CV	05.11.25
C	Finishes updated	CV	14.11.25
D	General updates	CV	12.01.26
E	Timber frame added	CV	13.01.26
F	Utility door updated	CV	14.01.26

KEY


	Existing wall
	Proposed/New

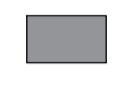


PROPOSED FRONT ELEVATION



PROPOSED REAR ELEVATION

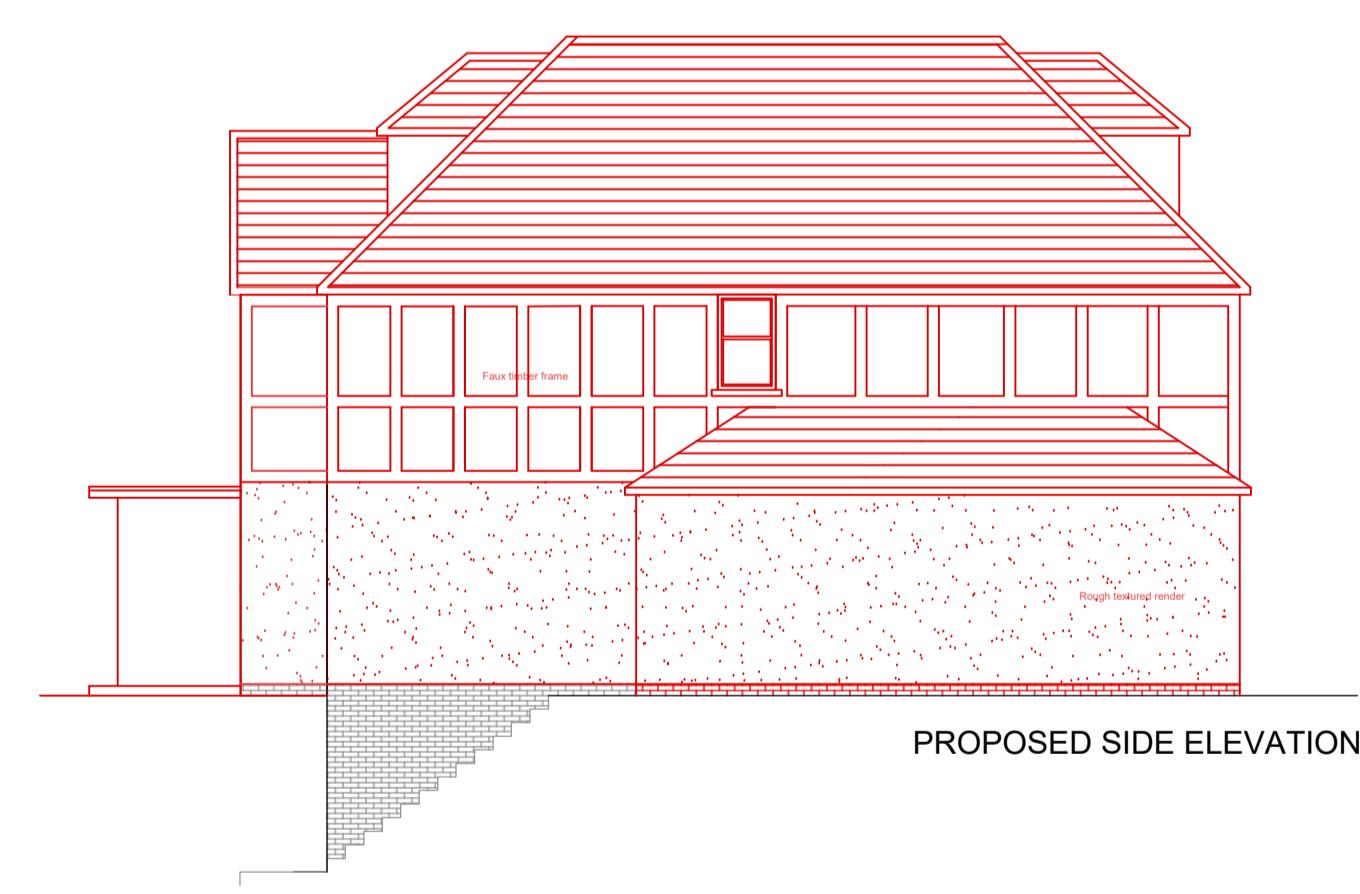

PROPOSED SIDE ELEVATION

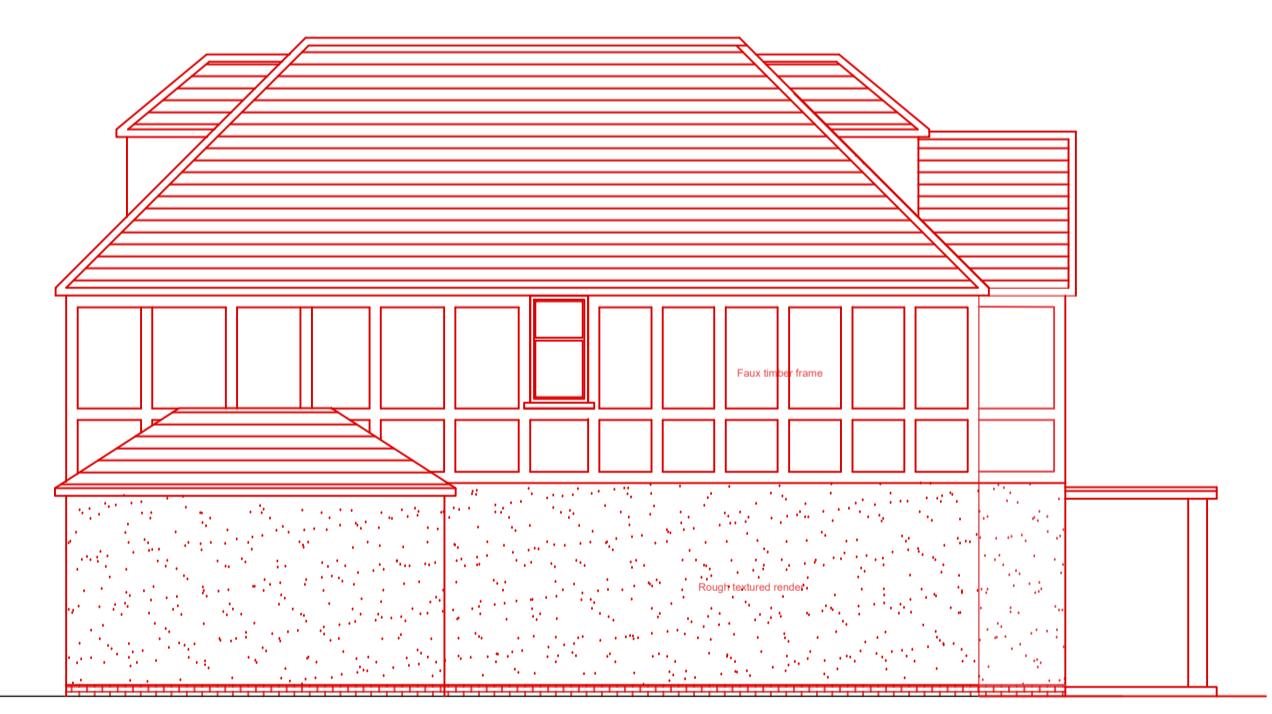

PROPOSED SIDE ELEVATION

All dimensions and levels to be checked on site by contractor prior to preparation of shop drawings and commencement of work on site.
 This drawing and the copyrights and patents therein are the property of the Architect and may not be used or reproduced without consent.
 This drawing is to be read in conjunction with all relevant consultants and/or specialist's drawings/documents and any discrepancies or variations are to be notified to the Architect before the affected work commences.
 All works on site are to be carried out fully in accordance with current CDM regulations and recommendations, current Building Regulations, British Standards and Codes of Practice as appropriate.

Project
**5 THE COVERT
 NORTHWOOD
 HA6 2UD**

Drawing
**PROPOSED
 ELEVATIONS**

**SEABROOK
 ARCHITECTS**

CHARTERED ARCHITECTS

Unit17, Chiltern Court, Ashridge Road,
 Chesham, Bucks, HP5 2PX
 Tel: 01494 778918
 e-mail: info@gsparchitects.co.uk

Drawn By	AW	Date	07.07.25
Checked By	Checked by	Date	Checked date
Approved By	Approved	Scale	1:100@A1
Drawing No.	Rev.		

0 Scale 1:100 5 10m

4629-PL003

F