



DESCRIPTION:
LOCATION PLAN
SITE PLAN


CLIENT: IKIGIA LONDON LIMITED
SITE ADDRESS:
19 HARVIL ROAD
ICKENHAM
UB10 8AJ
SCALE: 1:100 @A3
DRAWING NUMBER: VR/ASB/LPSP
DATE: MAY 2021
REVISIONS:

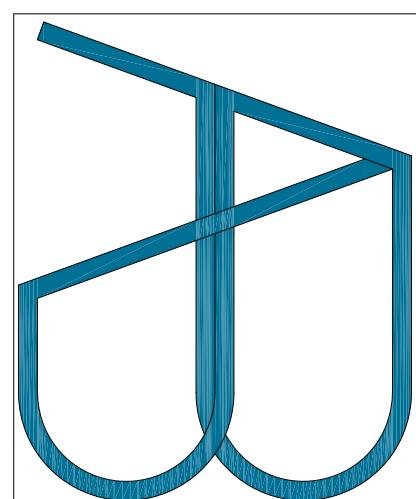

LOCATION PLAN 1:1250 SCALE

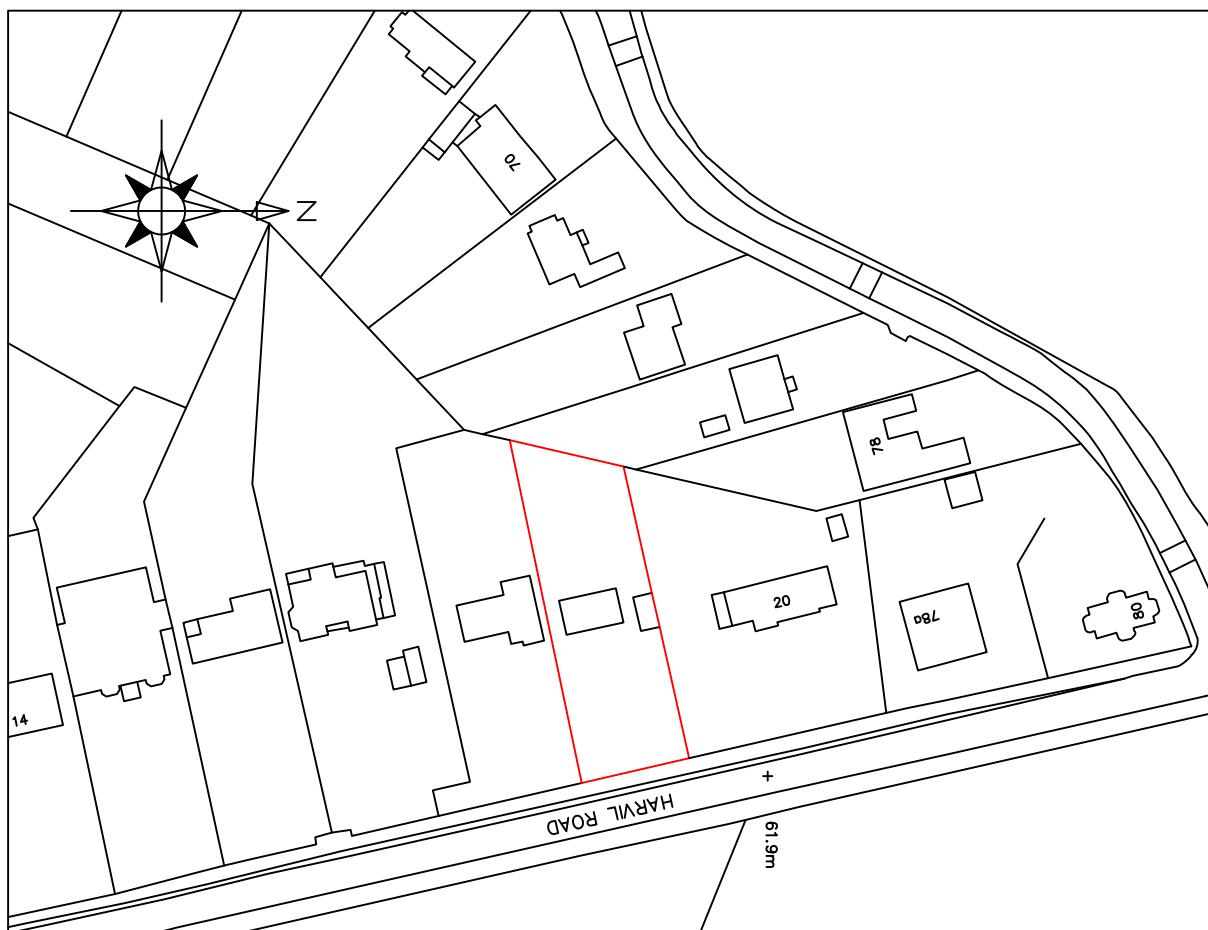

SITE PLAN 1:500 SCALE

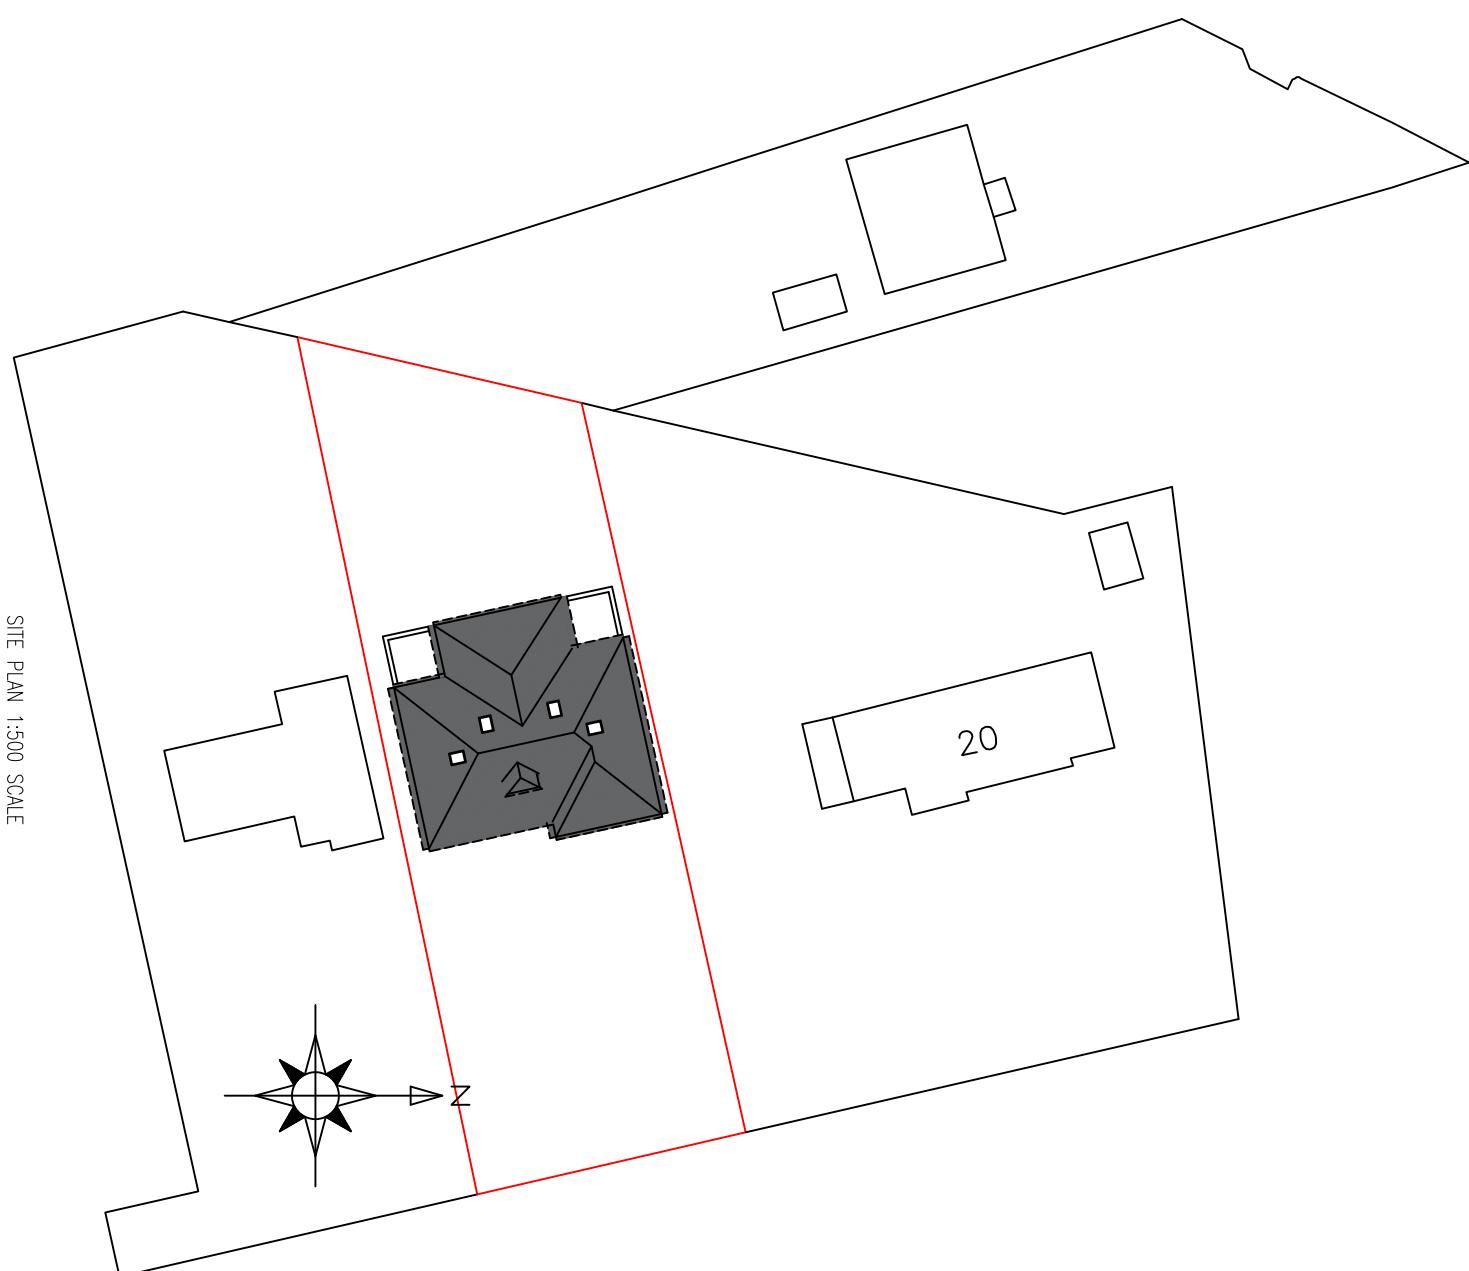

e-mail:abstructuraldesigns@gmail.com
Tel: 0770 2167000

DISCLAIMER:
THESE DRAWING SHOULD BE APPROVED
BY LOCAL AUTHORITY OR APPROVED
INSPECTOR BEFORE WORK CAN START.

DO NOT SCALE FROM DRAWING
MEASUREMENTS TO BE TAKEN ON SITE.

PARTY WALL(ECT) ACT 1997 TO BE
AGREED WITH ADJOINING NEIGHBORS BY
CLIENT BEFORE COMMENCING WORKS.

ALL WORKS INCLUDING FOUNDATIONS,
WASTE LINES, GUTTERING TO BE WITHIN
BOUNDARY LINES OF SITE.