

MICHAEL OAKES ARCHITECTS LTD.

Michael Oakes (Director) B.A. Hons Arch, Dipl. Arch, Registered Architect

REGISTERED ARCHITECTS, DESIGNERS + ILLUSTRATORS

Telephone: 01895 235089 - E-mail: michaeloakesarchitect@googlemail.com



Views from St Margaret's Road



Views from the front drive



Views from the front drive

Address

19 St Margaret's Road,
Ruislip, HA4 7NX

Client

Mrs Chetna Murphy

Date

April 2022

Drawing Title

Site Photos

Photos Taken on 22.04.22

Project no. / Stage /

0384- PLA-

Drawing no. / Revision

01_A

Revision notes:

A - First Issue

Drawn by: IR

MICHAEL OAKES ARCHITECTS LTD.

Michael Oakes (Director) B.A. Hons Arch, Dipl. Arch, Registered Architect

REGISTERED ARCHITECTS, DESIGNERS + ILLUSTRATORS

Telephone: 01895 235089 - E-mail: michaeloakesarchitect@googlemail.com



Views from the rear garden




Views from the side alleyway



Views from the rear patio



Views of the existing kitchen

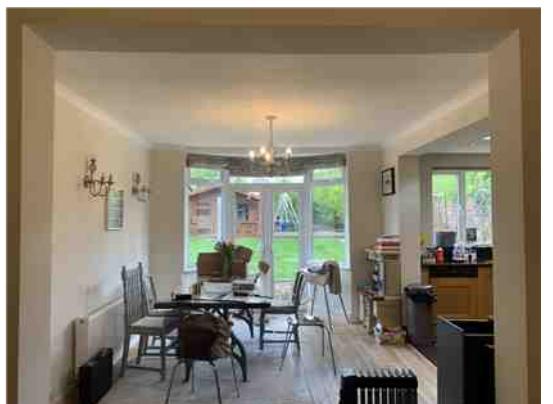

Views from the sitting room looking towards the rear bay windows

Address

19 St Margaret's Road,
Ruislip, HA4 7NX

Client

Mrs Chetna Murphy

Date

April 2022

Drawing Title

Site Photos

Photos Taken on 22.04.22

Project no. / Stage /

0384- PLA-


Drawing no. / Revision

02_A

Revision notes:

A - First Issue

Drawn by: IR

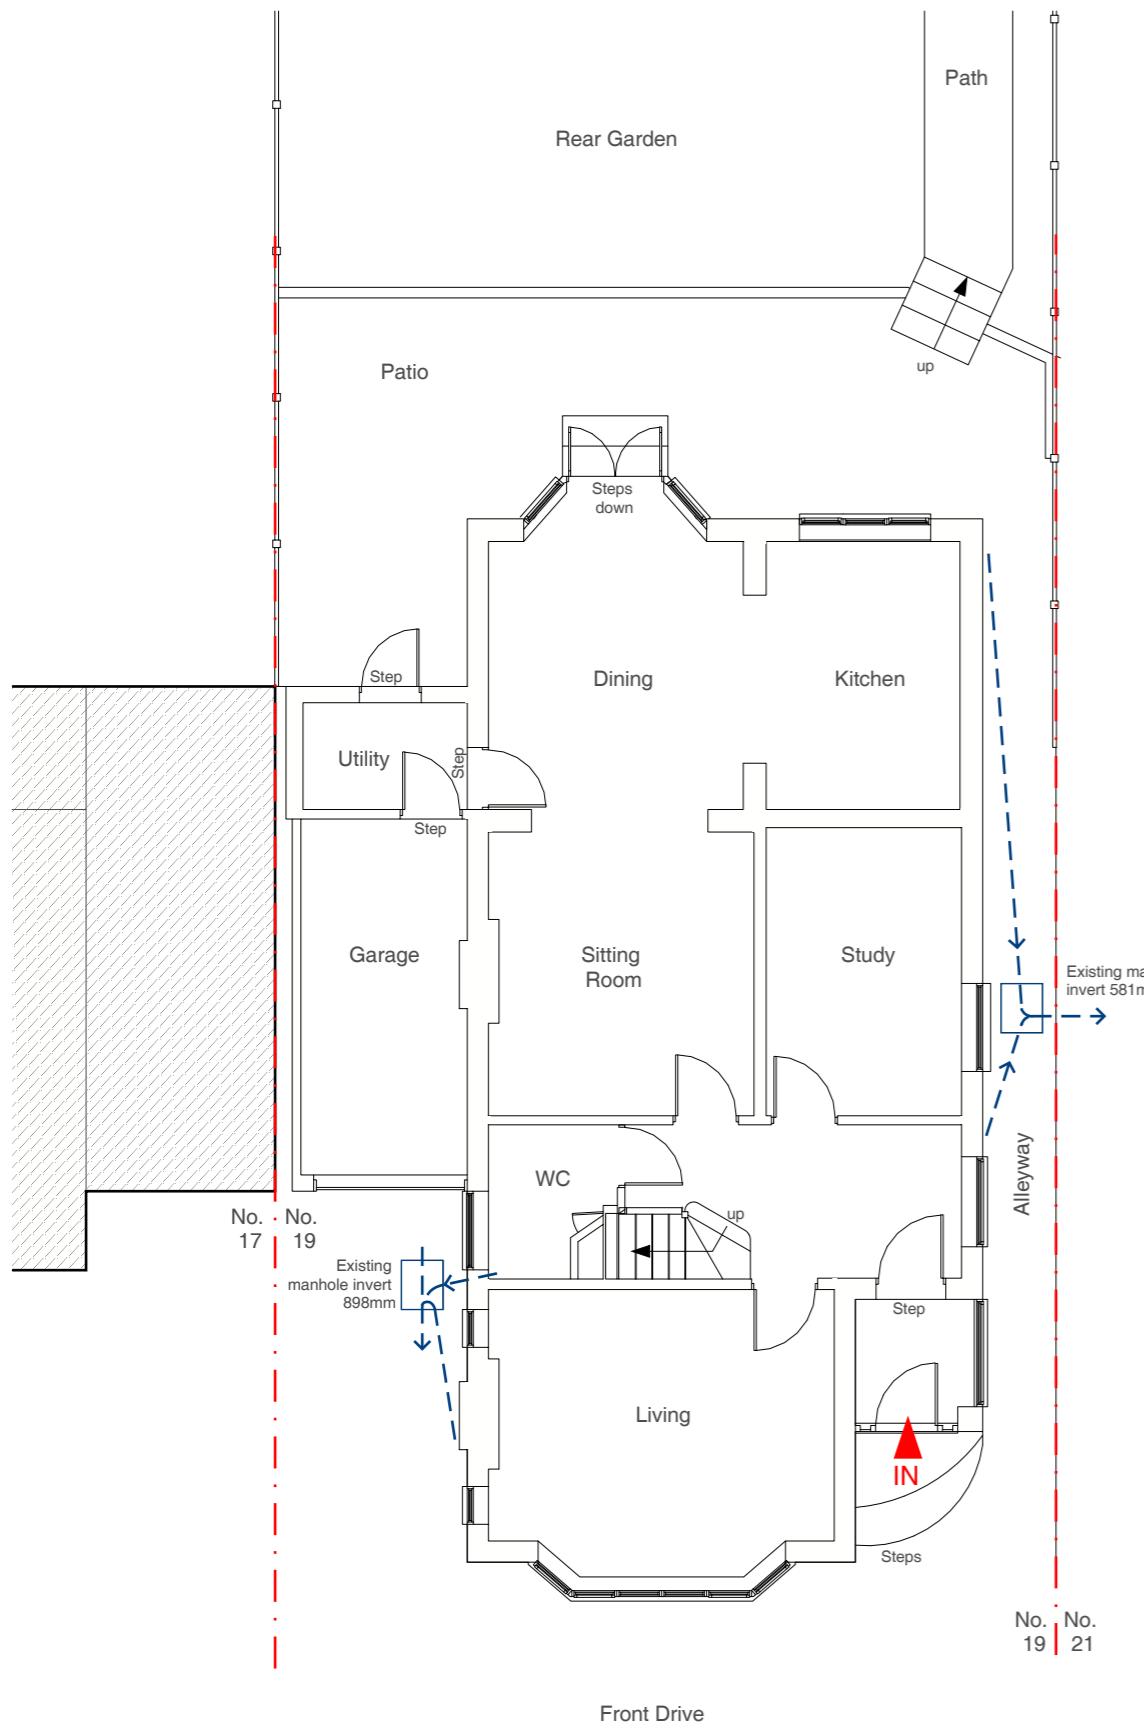


Ground Floor Plan

MICHAEL OAKES ARCHITECTS LTD.


Michael Oakes (Director) B.A. Hons Arch, Dipl. Arch, Registered Architect

REGISTERED ARCHITECTS, DESIGNERS + ILLUSTRATORS

Telephone: 01895 235089 - E-mail: michaeloakesarchitect@googlemail.com

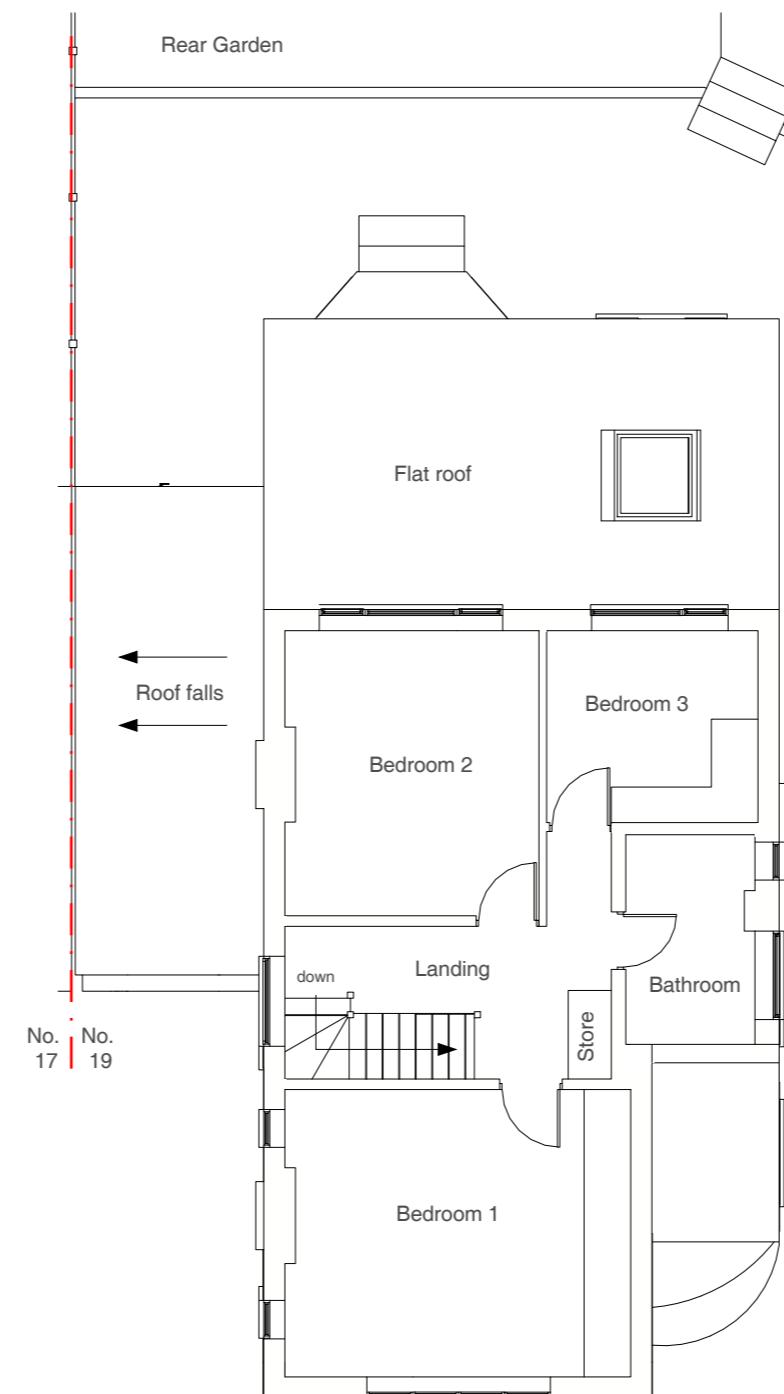

First Floor Plan

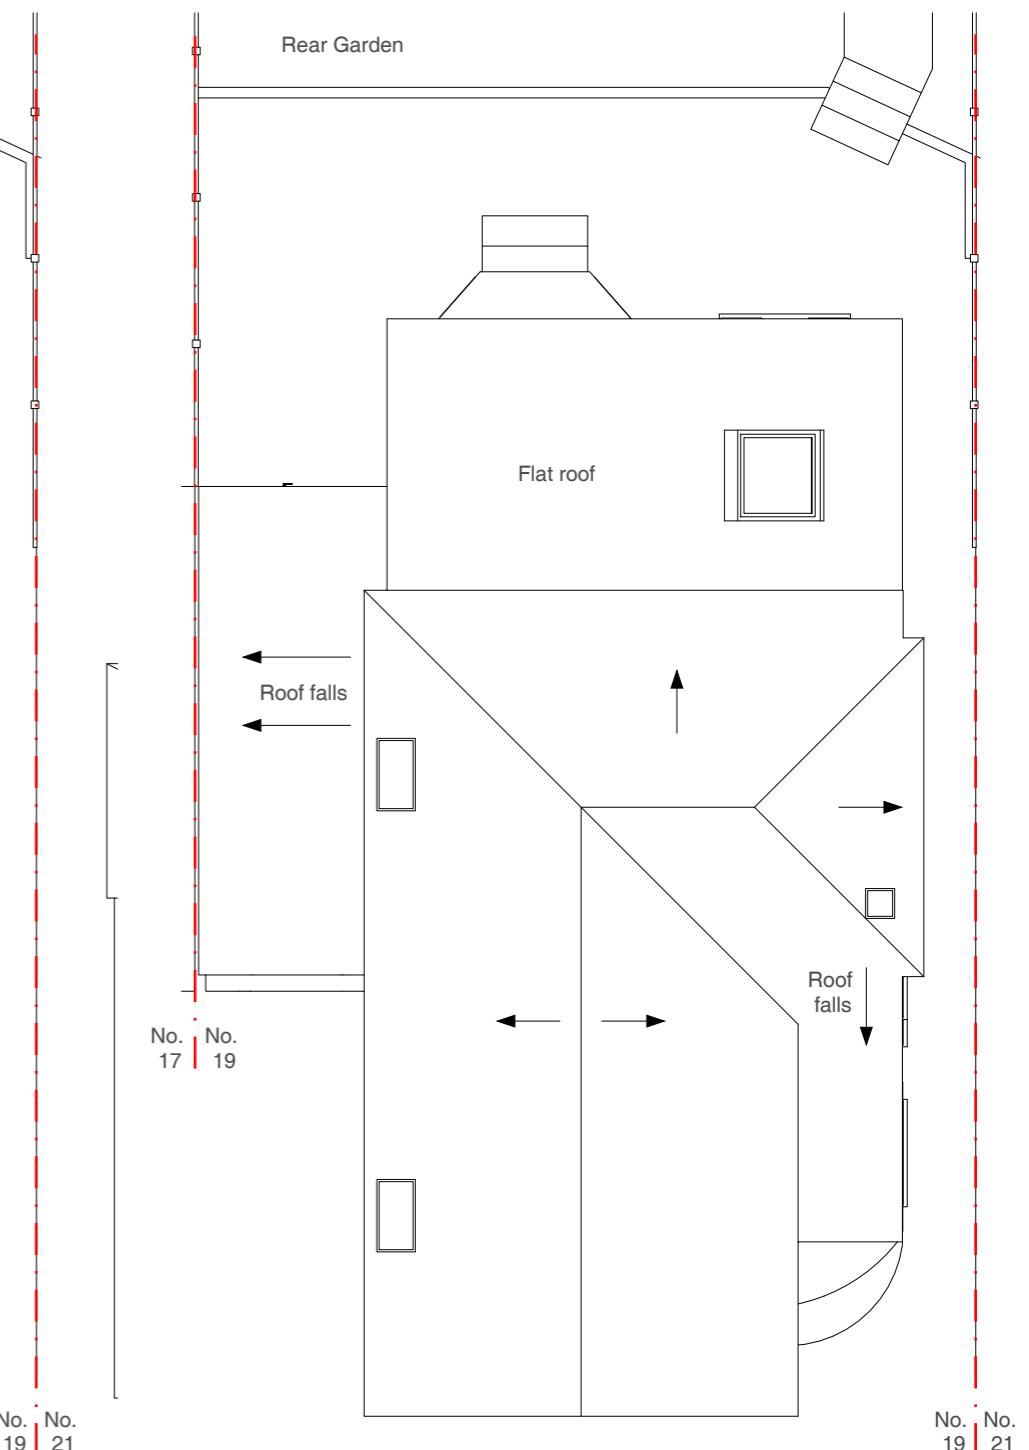

Roof Plan

Address

19 St Margaret's Road,
Ruislip, HA4 7NX

Client

Mrs Chetna Murphy

Date

April 2022



1:100 @ A3

0 1 2 3 4 5 10m

Drawing Title

As Existing
Floor Plans

Project no. / Stage /

0384- PLA-

Drawing no. / Revision

03_A

Revision notes:

A - First Issue

MICHAEL OAKES ARCHITECTS LTD.

Michael Oakes (Director) B.A. Hons Arch, Dipl. Arch, Registered Architect


REGISTERED ARCHITECTS, DESIGNERS + ILLUSTRATORS

Telephone: 01895 235089 - E-mail: michaeloakesarchitect@googlemail.com


NOTE:
Some boundaries are not shown for clarity




Front Elevation

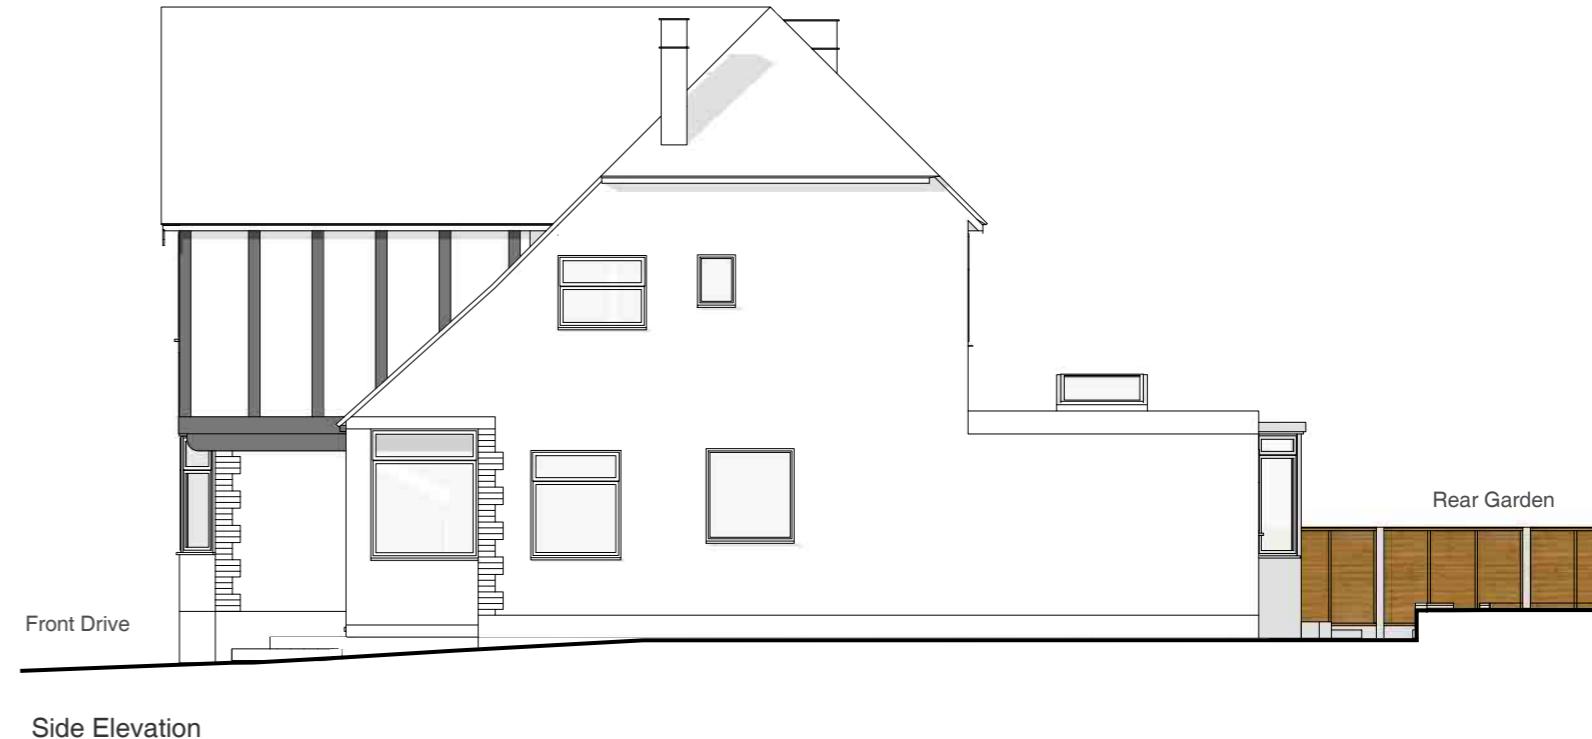

Side Elevation

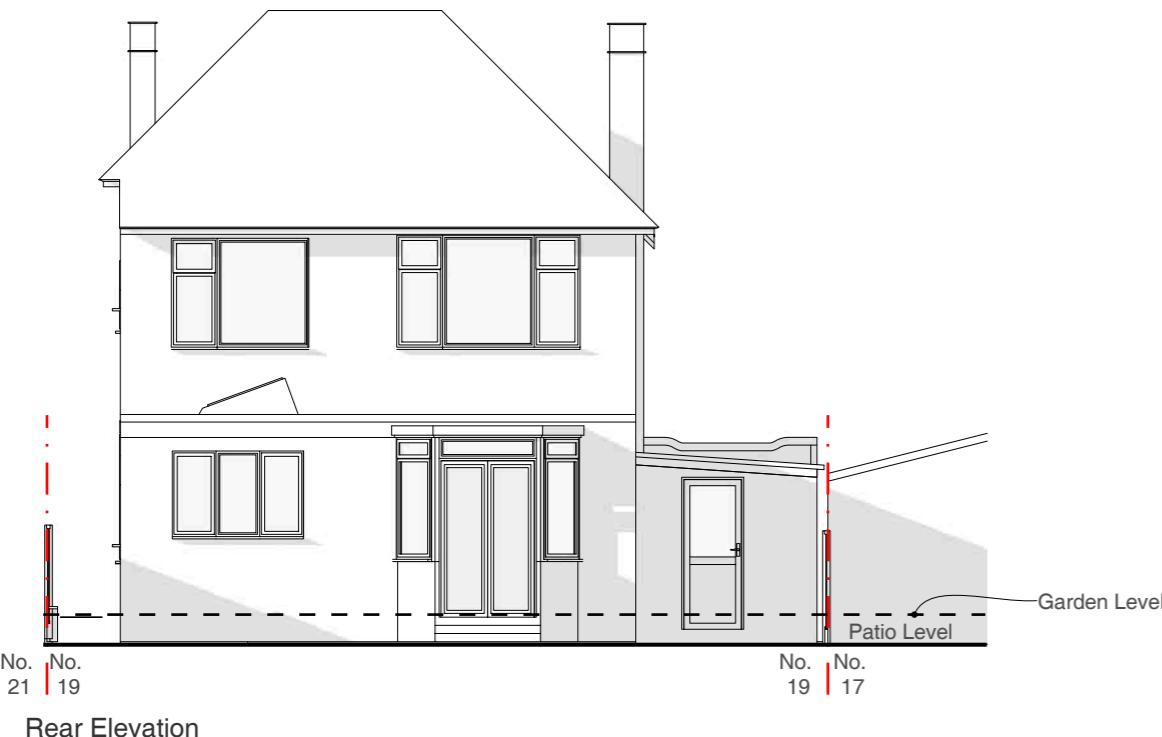

Rear Elevation

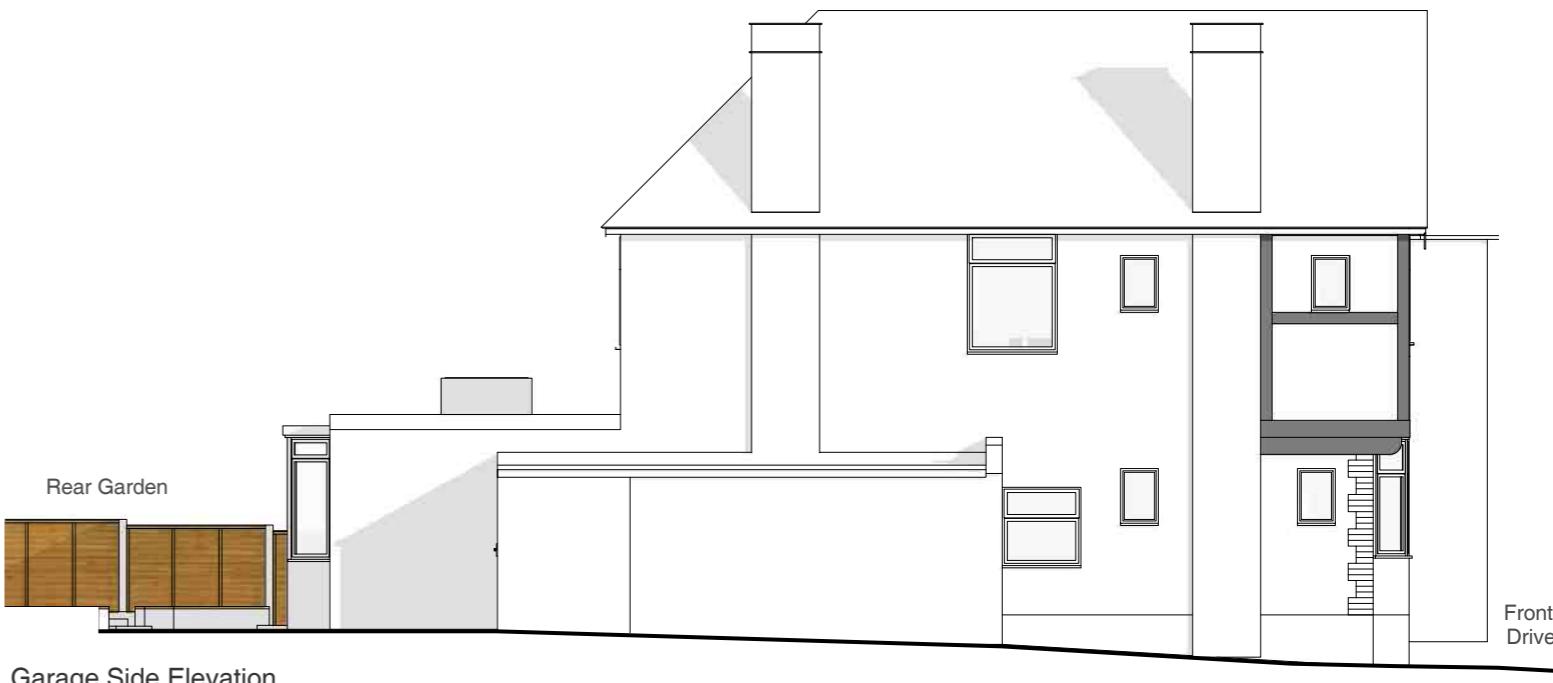

Garage Side Elevation

Address

19 St Margaret's Road,
Ruislip, HA4 7NX

Client

Mrs Chetna Murphy

Date

April 2022

1:100 @ A3

0 1 2 3 4 5 10m

Drawing Title

**As Existing
Elevations**

Project no. / Stage /

0384- PLA-

Drawing no. / Revision

04_A

Revision notes:

A - First Issue

MICHAEL OAKES ARCHITECTS LTD.

Michael Oakes (Director) B.A. Hons Arch, Dipl. Arch, Registered Architect

REGISTERED ARCHITECTS, DESIGNERS + ILLUSTRATORS

Telephone: 01895 235089 - E-mail: michaeloakesarchitect@googlemail.com



3D View from St Margaret Road



3D View from St Margaret Road



3D View from rear garden



Aerial View of the rear patio

NOTE:
Some boundaries are not shown for clarity

Address

19 St Margaret's Road,
Ruislip, HA4 7NX

Client

Mrs Chetna Murphy

Date

April 2022

Drawing Title

As Existing
3D Views

Project no. / Stage /

0384- PLA-

Drawing no. / Revision

05_A

Revision notes:

A - First Issue

Drawn by: IR