


1 20045 - PROPOSED NORTH EAST ELEVATION  
1 : 100

4 20045 - PROPOSED NORTH WEST ELEVATION  
1 : 100

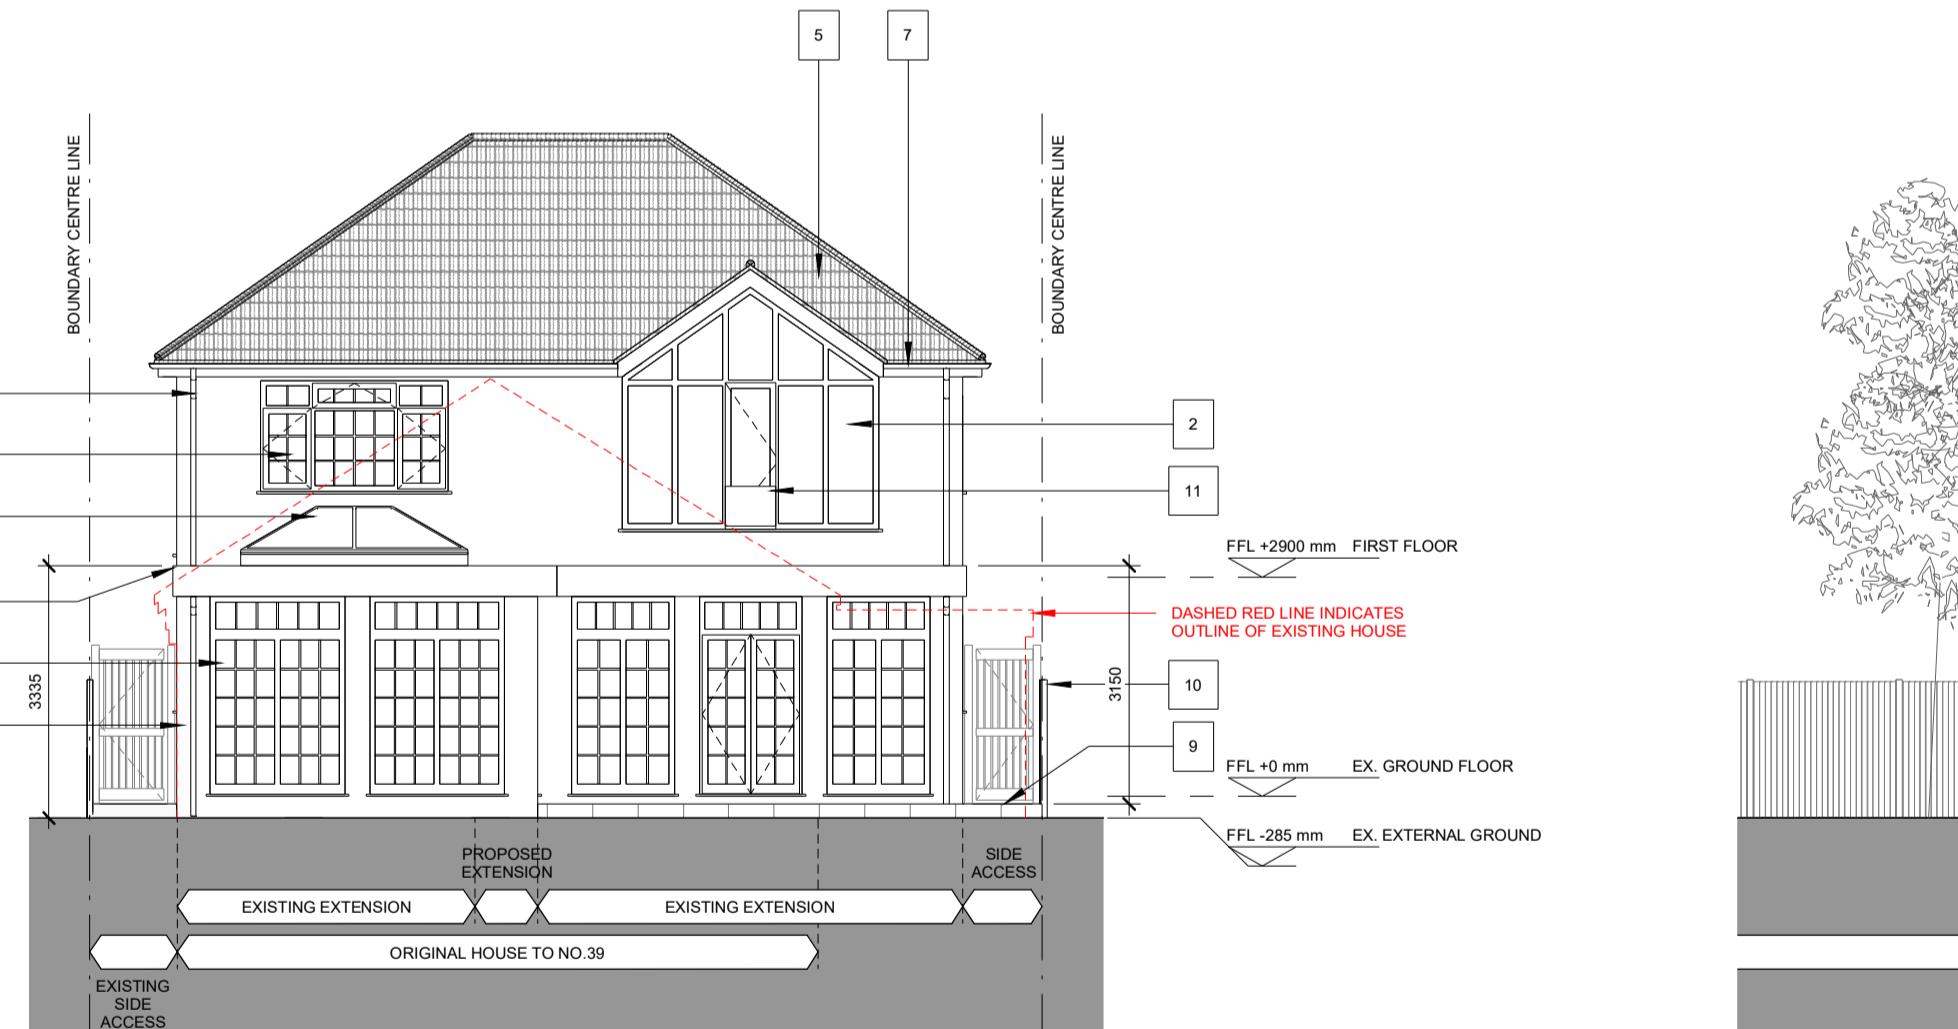

2 20045 - PROPOSED SOUTH WEST ELEVATION  
1 : 100

3 20045 - PROPOSED SOUTH EAST ELEVATION  
1 : 100



Client  
AMOL VARPE: 39 OAK AVENUE, ICENHAM,  
UXBRIDGE, LONDON, UB10 8LR

Project  
OAK AVENUE UB10 8LR - GROUND & FIRST FLOOR  
EXTENSIONS

Drawing title  
PROPOSED ELEVATIONS

Scale at A1	Drawn by	Date drawn
1 : 100	WK	18/02/21
PLANNING	Checked by	Date checked
Project number 20045	Drawing number 300	Revision A

KEY:  
 1. WHITE RENDER TO NEW AND EXISTING WALLS  
 2. NEW WHITE ALUMINIUM FRAMED DOORS.  
 3. NEW WHITE ALUMINIUM FRAMED WINDOWS (WITH OPAQUE GLAZING & OPENINGS AT LEAST 1.7M AFLL).  
 4. NEW BLACK ALUMINIUM FRAMED LANTERN ROOFLIGHT.  
 5. GRP FINISH TO EXISTING ROOF.  
 6. GRP FINISH TO NEW FLAT ROOFS.  
 7. NEW BLACK METAL GATE AND BARGE BOARDS WITH BLACK UPVC GUTTER AND DOWNPPIPES.  
 8. NEW BLACK METAL EXTERNAL STAIR.  
 9. NEW MASONRY PATIO / STEP.  
 10. NEW TIMBER BARRIER TO MATCH EXISTING.  
 11. NEW JULETT BALCONY WITH GLAZED BARRIER.

SCALE  
0m 1 2 3 4 5 10