


DO NOT SCALE DIMENSIONS OFF THIS DRAWING. CHECK ALL DIMENSIONS ON SITE BEFORE FABRICATION. FINAL COORDINATION AND CHECKS ARE RESPONSIBILITY OF THE SITE TEAM TO SUIT CONDITIONS AND TOLERANCES BEFORE ANY INSTALLATION. REPORT ALL ERRORS OR OMISSIONS TO AA8 DESIGNS. THIS DRAWING IS PROTECTED UNDER COPYRIGHT AND SHALL NOT BE REPRODUCED IN PART OR WHOLE WITHOUT PRIOR EXPRESSED PERMISSION OF AA8 DESIGNS.



01 EXISTING FRONT ELEVATION
Scale 1:100

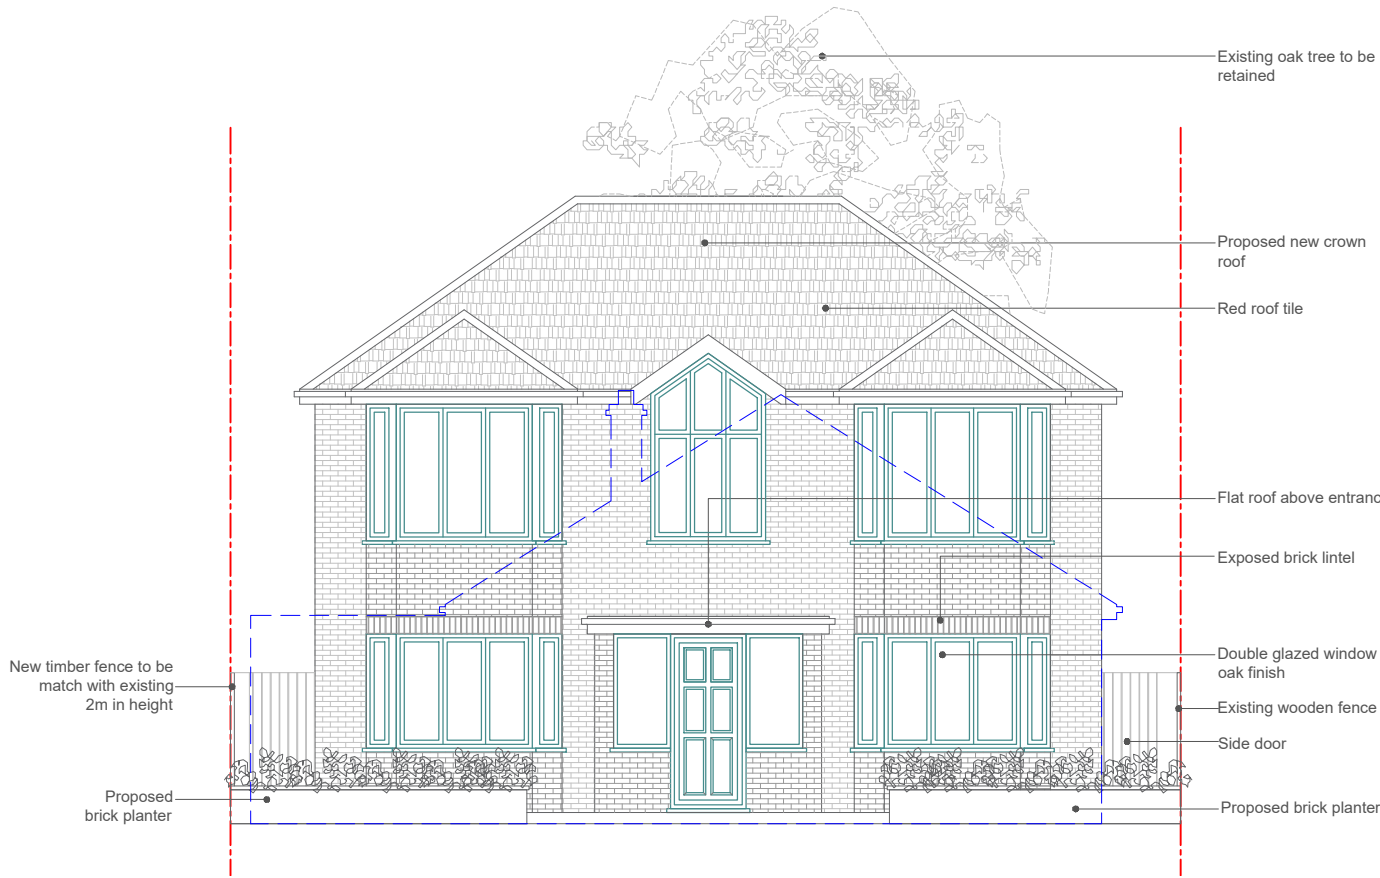

02 PROPOSED FRONT ELEVATION
Scale 1:100

- KEY:
- SITE BOUNDARY
 - OUTLINE OF EXISTING HOUSE
 - EXPOSED BRICK
 - OBSCURE WINDOW
 - RED ROOF TILE

NOTES:

ALL WORK TO COMPLY WITH CURRENT BUILDING REGULATIONS AND CODES OF PRACTICE

PROPOSED EXTERNAL FINISH MATERIALS TO MATCH EXISTING EXTERNAL FINISH MATERIALS

P01 AM 01.11.2021	AB	FIRST ISSUE
REV BY DATE	CHK	DESCRIPTION

STATUS

PLANNING

PROJECT
39 OAK AVENUE, ICKENHAM,
UXBRIDGE, LONDON, UB10 8LR

DRAWING TITLE

FRONT ELEVATIONS

DATE CREATED	DATE AMENDED	SCALE
02.11.2021		1 : 100
DRAWN BY	AMENDED BY	CHECKED
AM		AB

DRAWING NO & REVISION
AA-A002-1007 P01

