



01 PROPOSED GROUND FLOOR PLAN  
Scale 1:100

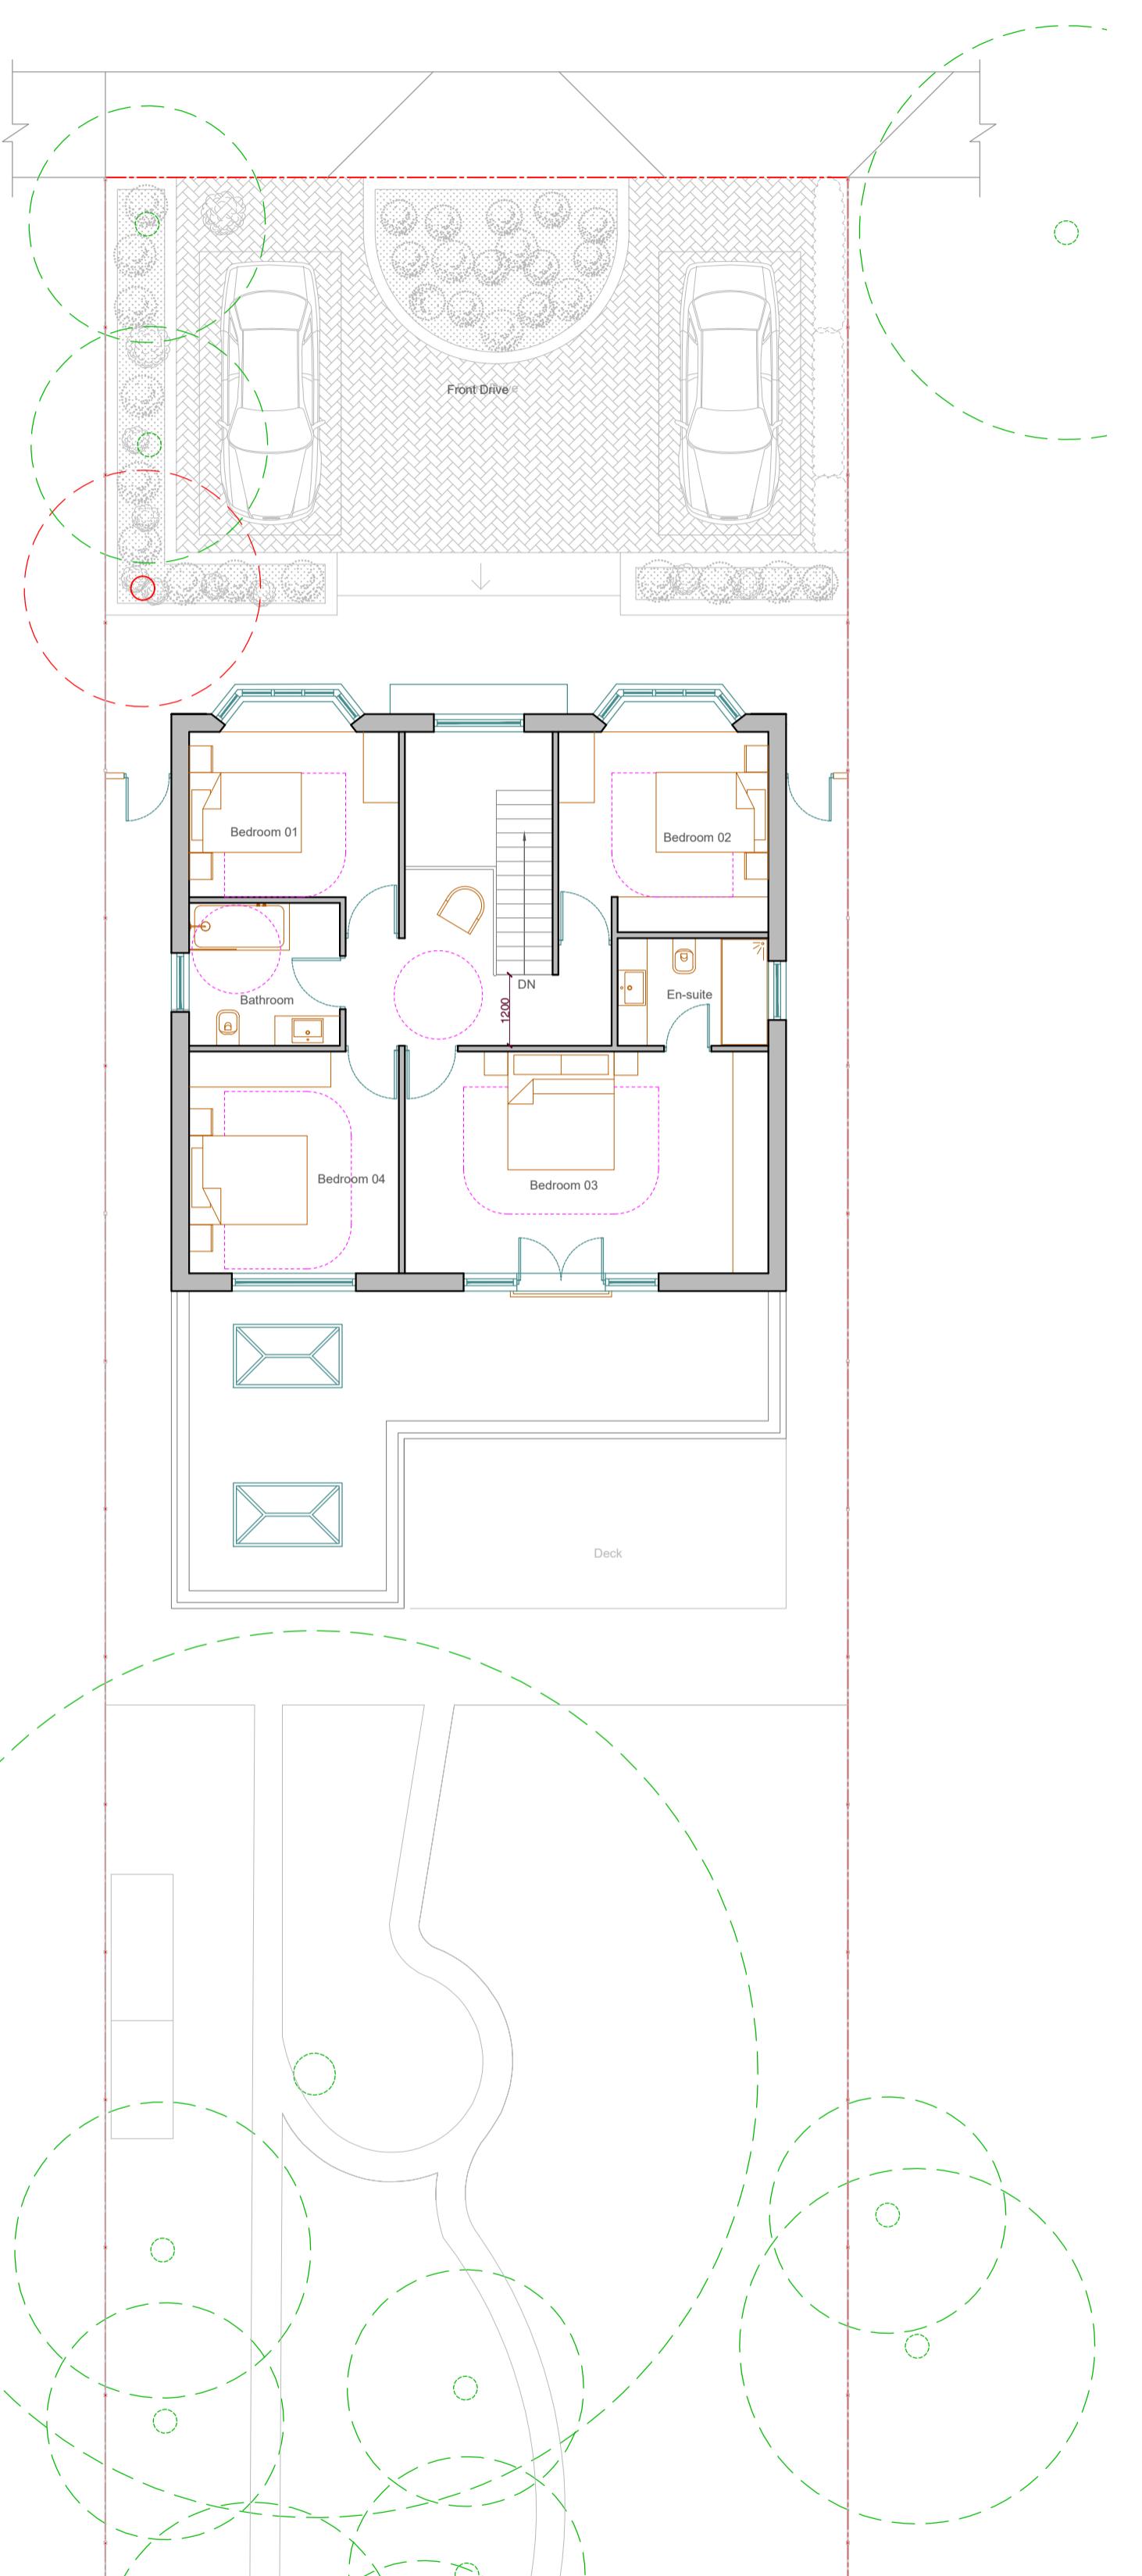

02 PROPOSED FIRST FLOOR PLAN  
Scale 1:100

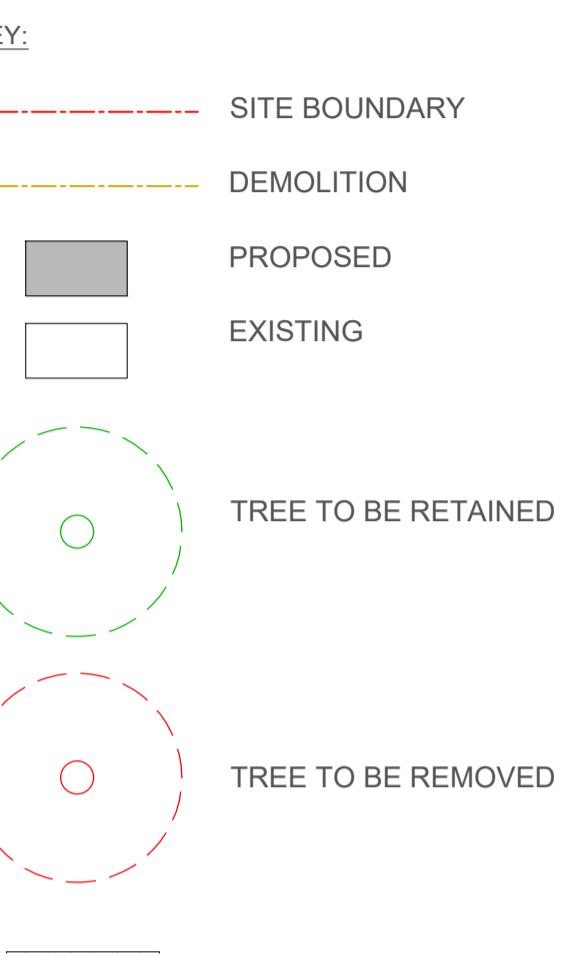

NOTES:  
 ALL WORK TO COMPLY WITH CURRENT BUILDING  
 REGULATIONS AND CODES OF PRACTICE  
 PROPOSED EXTERNAL FINISH MATERIALS TO  
 MATCH EXISTING EXTERNAL FINISH MATERIALS

P01 AM 25.10.21 AB FIRST ISSUE  
 REV BY DATE CHK DESCRIPTION

STATUS

**PLANNING**

PROJECT  
 39 OAK AVENUE, ICKENHAM,  
 UXBRIDGE, LONDON, UB10 8LR

DRAWING TITLE

PART M COMPLIANCE

DATE CREATED 02.11.2021 DATE AMENDED  
 DRAWN BY AMENDMENT BY  
 AM CHECKED  
 AB

DRAWING NO & REVISION

AA-A002-0003

P01

0m 1 2 5 10