


01 EXISTING GROUND FLOOR PLAN (GIA = 134.27 SQM)
Scale 1:100



02 EXISTING ROOF PLAN
Scale 1:100

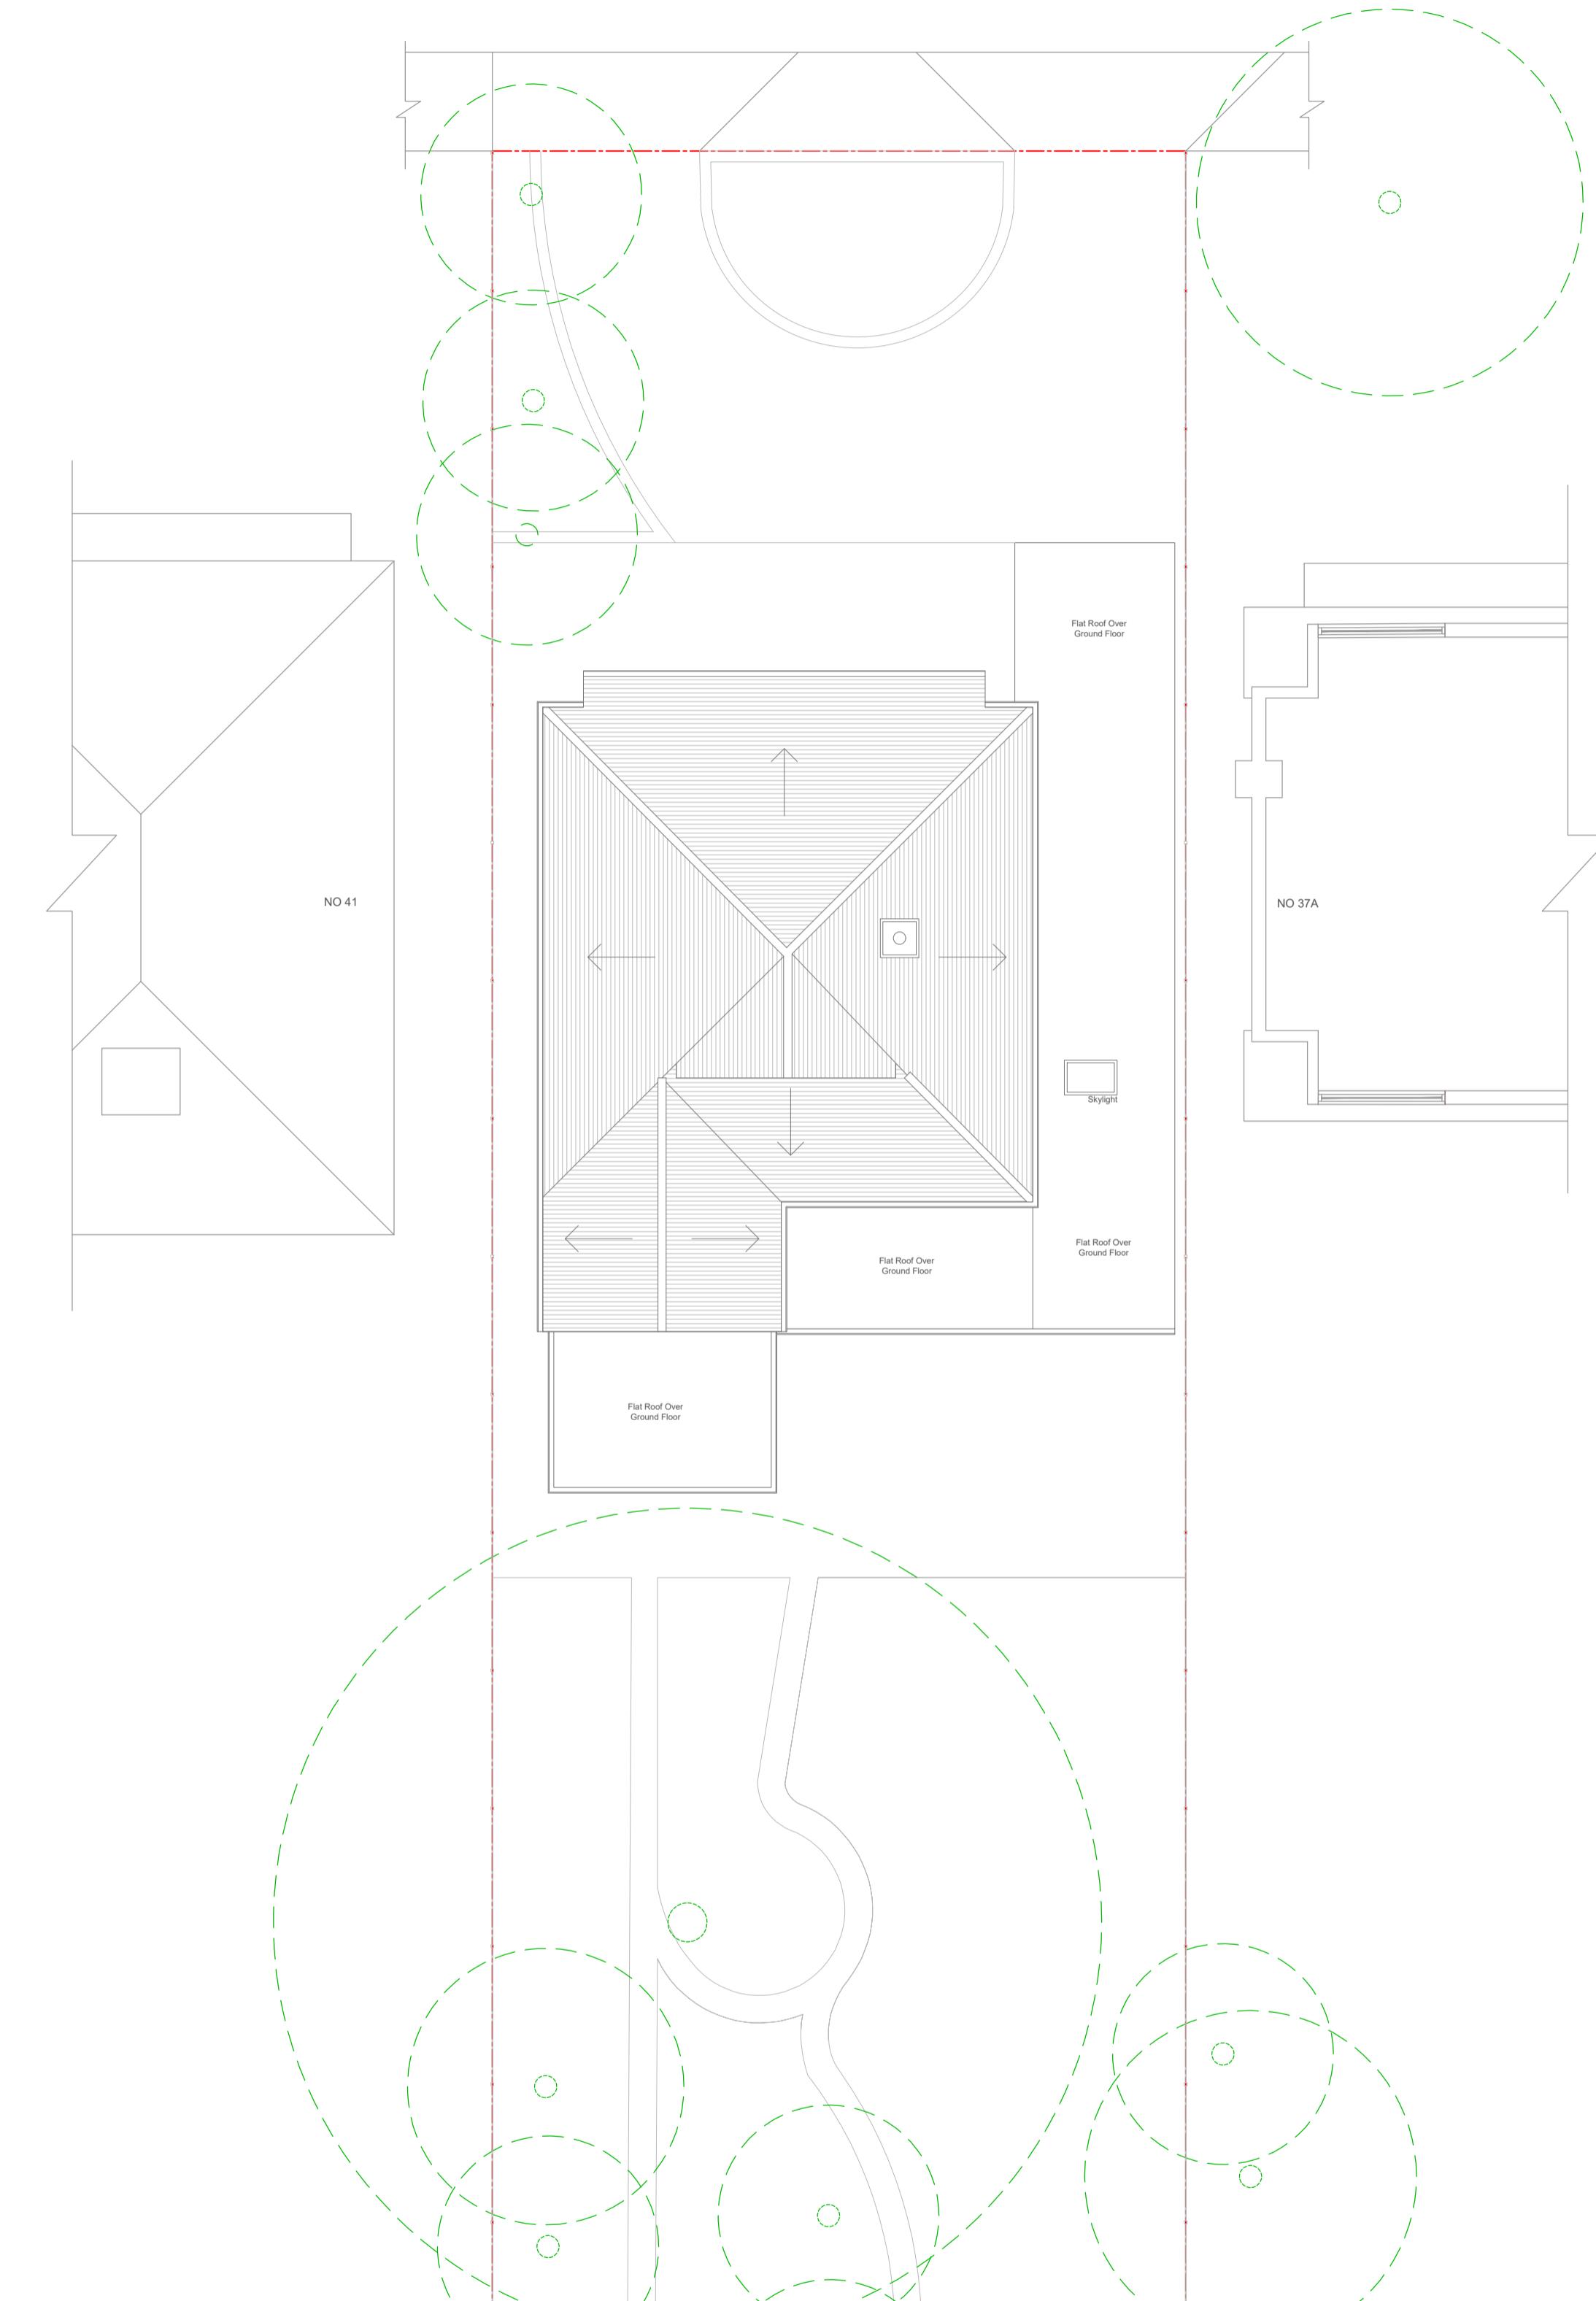

NOTES:
ALL WORK TO COMPLY WITH CURRENT BUILDING
REGULATIONS AND CODES OF PRACTICE
PROPOSED EXTERNAL FINISH MATERIALS TO
MATCH EXISTING EXTERNAL FINISH MATERIALS

P01 AM 10.01.22 AB FIRST ISSUE
REV BY DATE CHK DESCRIPTION
STATUS

PLANNING

PROJECT
39 OAK AVENUE, ICKENHAM,
UXBRIDGE, LONDON, UB10 8LR

DRAWING TITLE

EXISTING FLOOR PLANS

DATE CREATED 10.01.22	DATE AMENDED AM	SCALE 1 : 100 @A1
DRAWN BY AM	AMENDED BY AB	CHECKED AB
DRAWING NO & REVISION AA-A003-1003		
P01		