





01 APPLICATION REF: 321/APP/2021/4094
APPROVED FRONT ELEVATION
Scale 1:100

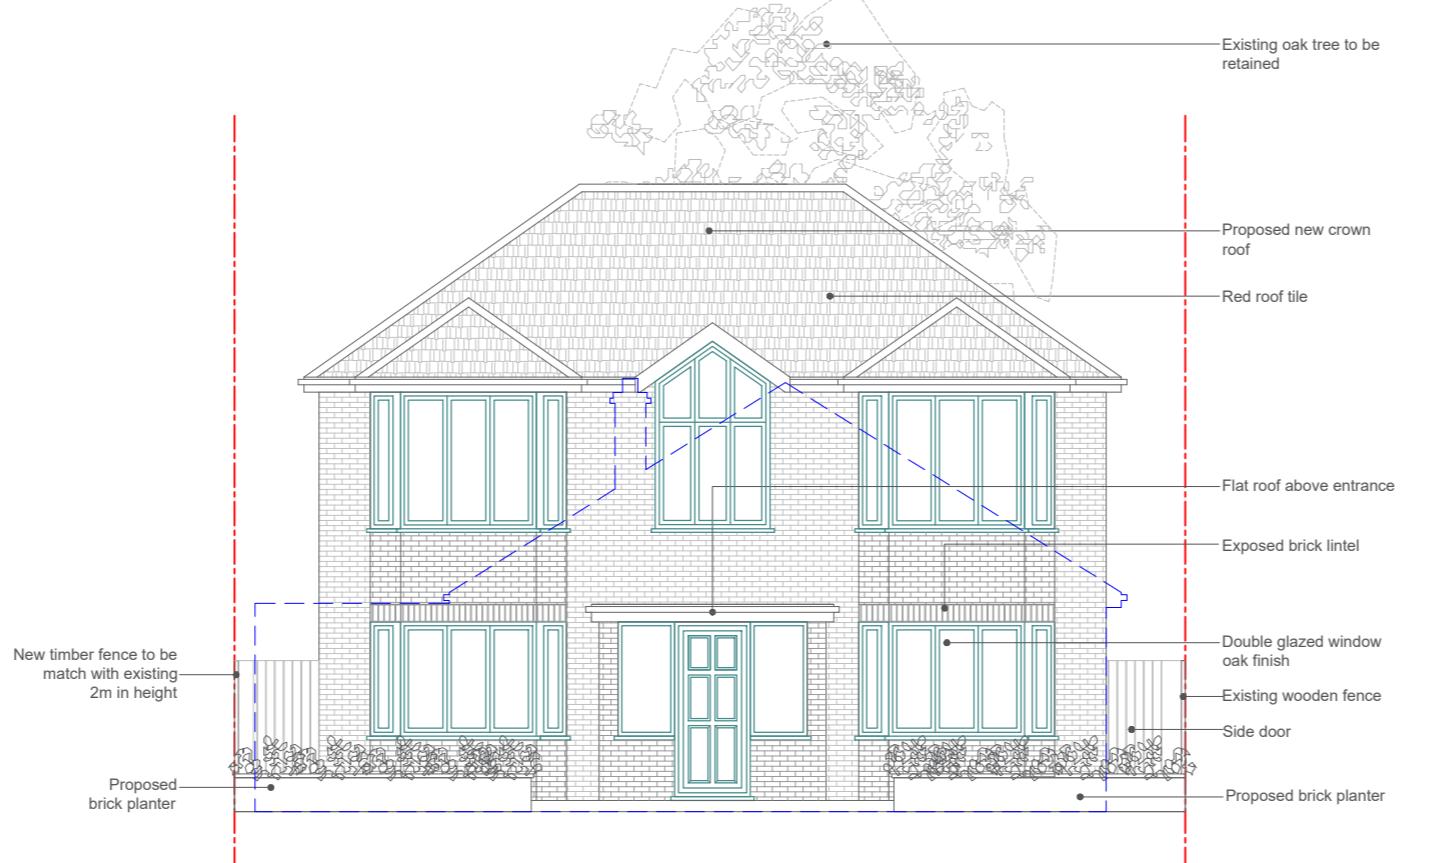

02 PROPOSED FRONT ELEVATION
Scale 1:100

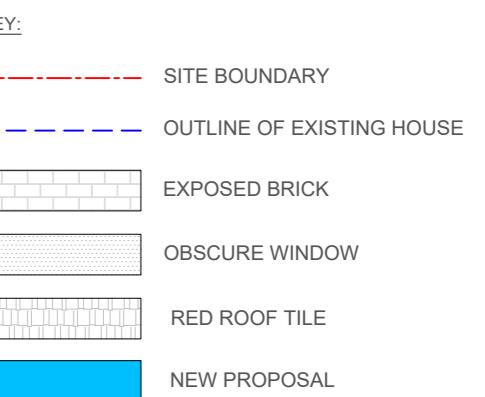

NOTES:
ALL WORK TO COMPLY WITH CURRENT BUILDING REGULATIONS AND CODES OF PRACTICE
PROPOSED EXTERNAL FINISH MATERIALS TO MATCH EXISTING EXTERNAL FINISH MATERIALS

P01 AM 10.01.22 AB FIRST ISSUE
REV BY DATE CHK DESCRIPTION
STATUS

PLANNING

PROJECT
39 OAK AVENUE, ICKENHAM,
UXBRIDGE, LONDON, UB10 8LR

DRAWING TITLE

PROPOSED FRONT ELEVATIONS

DATE CREATED	DATE AMENDED	SCALE
10.01.22		1: 100
DRAWN BY	AMENDED BY	CHECKED
AM		AB

DRAWING NO & REVISION

AA-A003-1008

P01

