


PROPOSED GROUND FLOOR PLAN

Existing Driveway

- Key
- Demolition
 - Existing Structure
 - New Structure

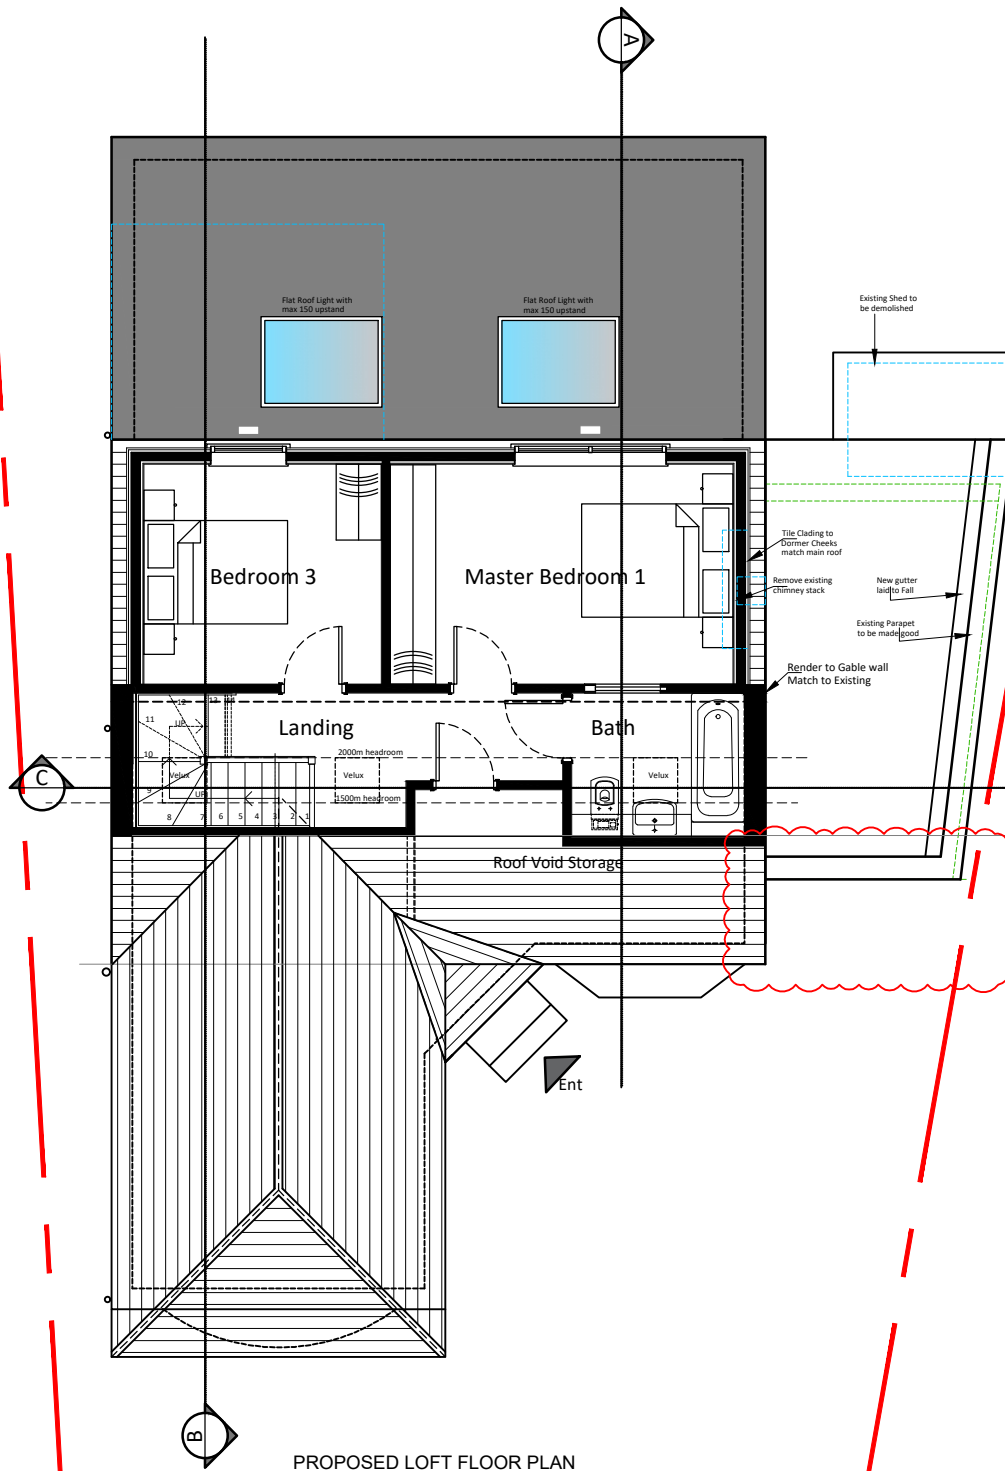

PROPOSED LOFT FLOOR PLAN

GENERAL NOTES

Rev

Date

Description

By

A

06-01-2025

Garage front extension removed as per Local Authority planning requirements. amendments highlighted in red cloud for clarity

MH

Scale @ 1:100

5m

4m

3m

2m

1m

0m

T: 07305 174448

E: info@rs2architects.co.uk

W: www.rs2architects.co.uk

R S2
Chartered Architects

85 Tottenham Court Road

London W1T 4TQ

Client

Mr and Mrs Divakar

Project

34 Hillside Gardens Northwood

HA6 1RL

Drawing Title

Proposed Ground and Loft Plans

Drawn

MH

Date

Jun 2024

Scale @ A3

1:100

Job No

2024.004

Drawing No

PL005

Revision

A

Planning

GENERAL NOTES

The Scheme Design and Proposals is subject to Town Planning and all other necessary consents. All feasibility studies are subject to full site survey.

All Dimensions, areas and levels given are only approximate and subject to site survey.

All dimensions are to be checked on site. This drawing is to be read in conjunction with all other consultants and/or specialists drawings/documents and any discrepancies or variations are to be notified to the architects in writing before the affected work commences.

Queries relating to design of structural element to be referred to the structural engineering consultant for confirmation and approval.

The workmanship and materials and implementation to comply with the recommendations of British Standard (BS)8000 parts 1-16 inclusive and with Approved Document to support Regulation 7 1999 edition (incorporating 2000 amendments) of the Building Regulations 2010.

All design and construction is to be in accordance with the Construction (Design and Management) Regulations 2015.

© RS2 Ltd

Note