




GROUND FLOOR PLAN

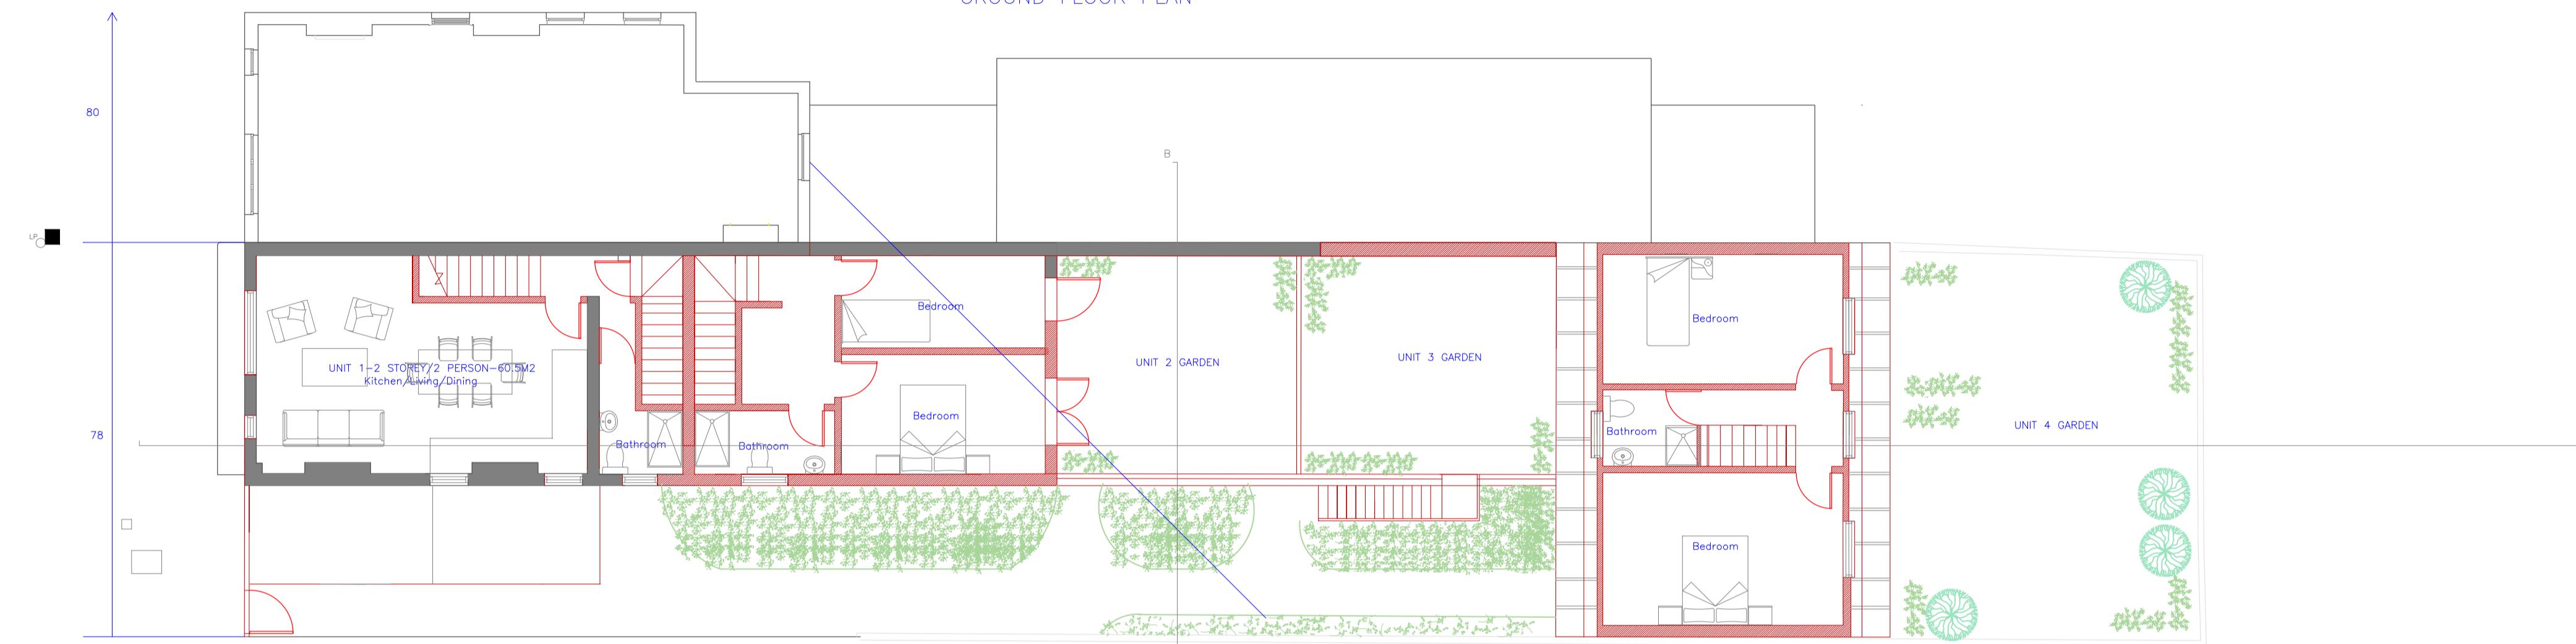

FIRST FLOOR PLAN

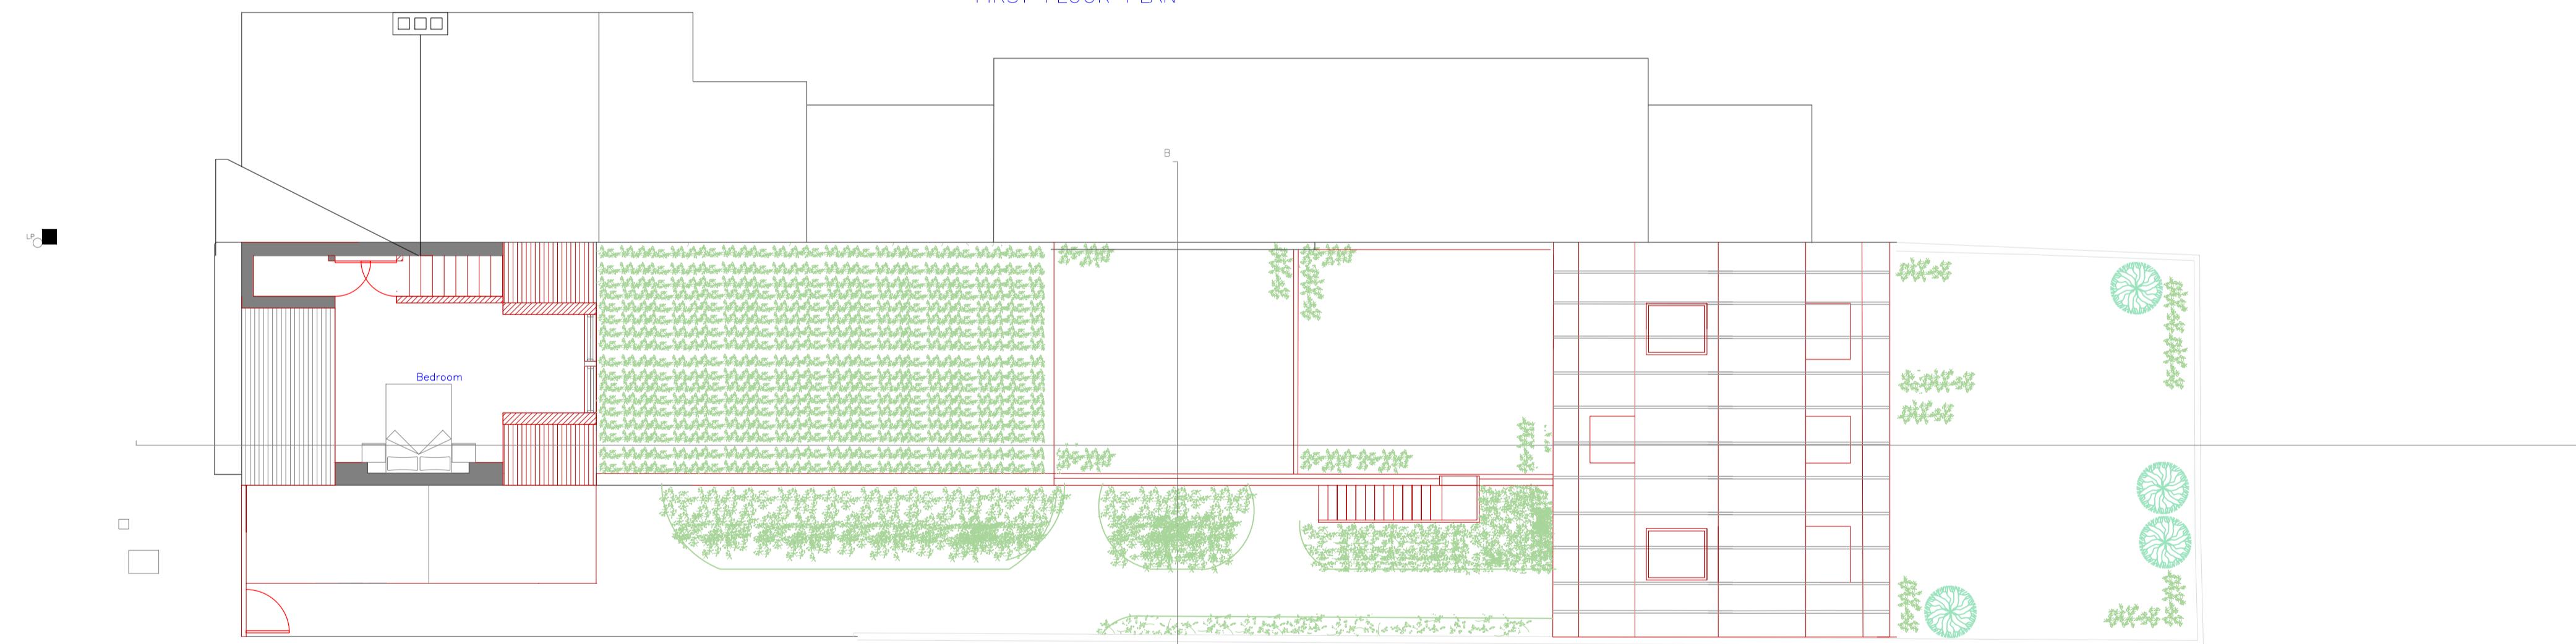


SECOND FLOOR PLAN

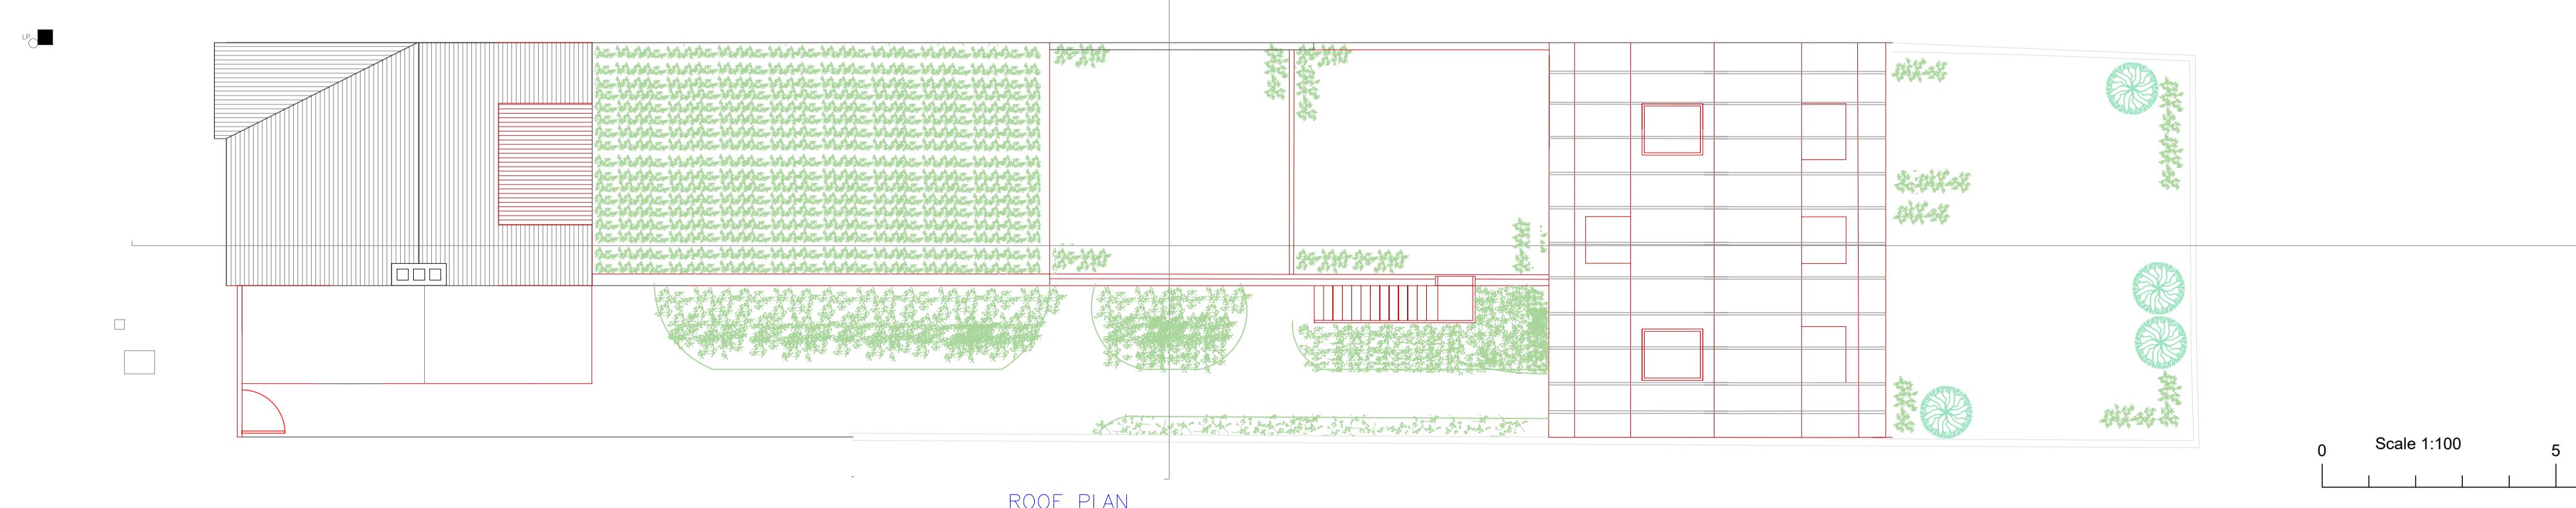

ROOF PLAN

Amendments/Notes

Rev.	Detail	By	Date
A	Additional information	AW	11/03/25
B	Additional information	AW	12/08/25

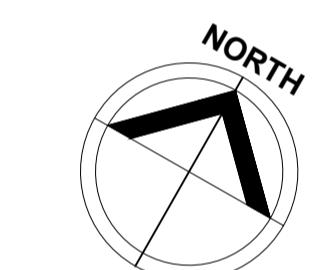

All dimensions and levels to be checked on site by contractor prior to preparation of shop drawings and commencement of work on site.

This drawing and the copyrights and patents therein are the property of the Architect and may not be used or reproduced without consent.

This drawing is to be read in conjunction with all relevant consultants and/or specialist's drawings/documents and any discrepancies or variations are to be notified to the Architect before the affected work commences.

All works on site are to be carried out fully in accordance with current CDM regulations and recommendations, current Building Regulations, British Standards and Codes of Practice as appropriate.

Project  
78 High Street  
Northwood

Drawing  
Proposed Floor Plans  
(no demolition)

**SEABROOK ARCHITECTS**  
CHARTERED ARCHITECTS  
Unit17, Chiltern Court, Ashridge Road,  
Chesham, Bucks, HP5 2PX  
Tel: 01494 778918  
e-mail: info@gsparchitects.co.uk

Drawn By	AW	Date	26/11/24
Checked By	Checked by	Date	Checked date
Approved By	Approved	Scale	1:100 @A1
Drawing No.	6104-PL100	Rev.	C

0 Scale 1:100 5 10m