



Ground Floor Plan as approved TH16_GA_200_rev. E on 04.01.2021
32267/APP/2020/3271 - Variation of condition application

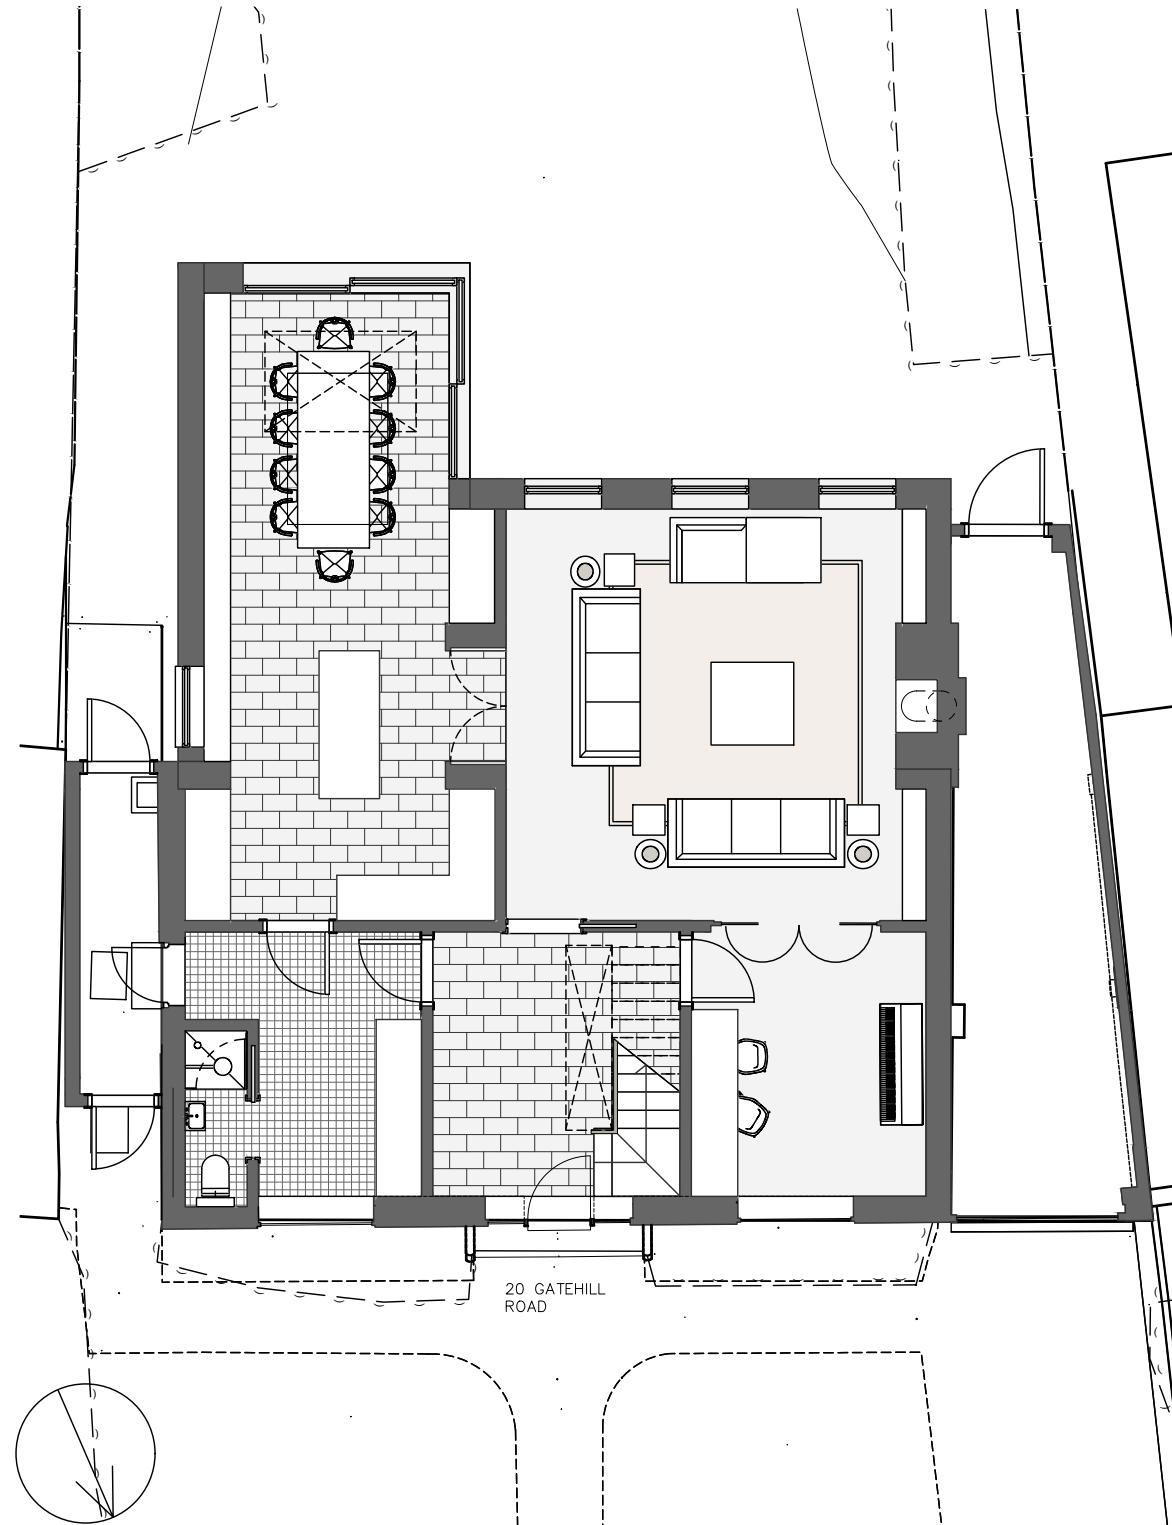

Ground Floor Plan as approved TH16_GA_200_rev. F on 12.08.2021.
Planning reference_ 32267/APP/2021/2317

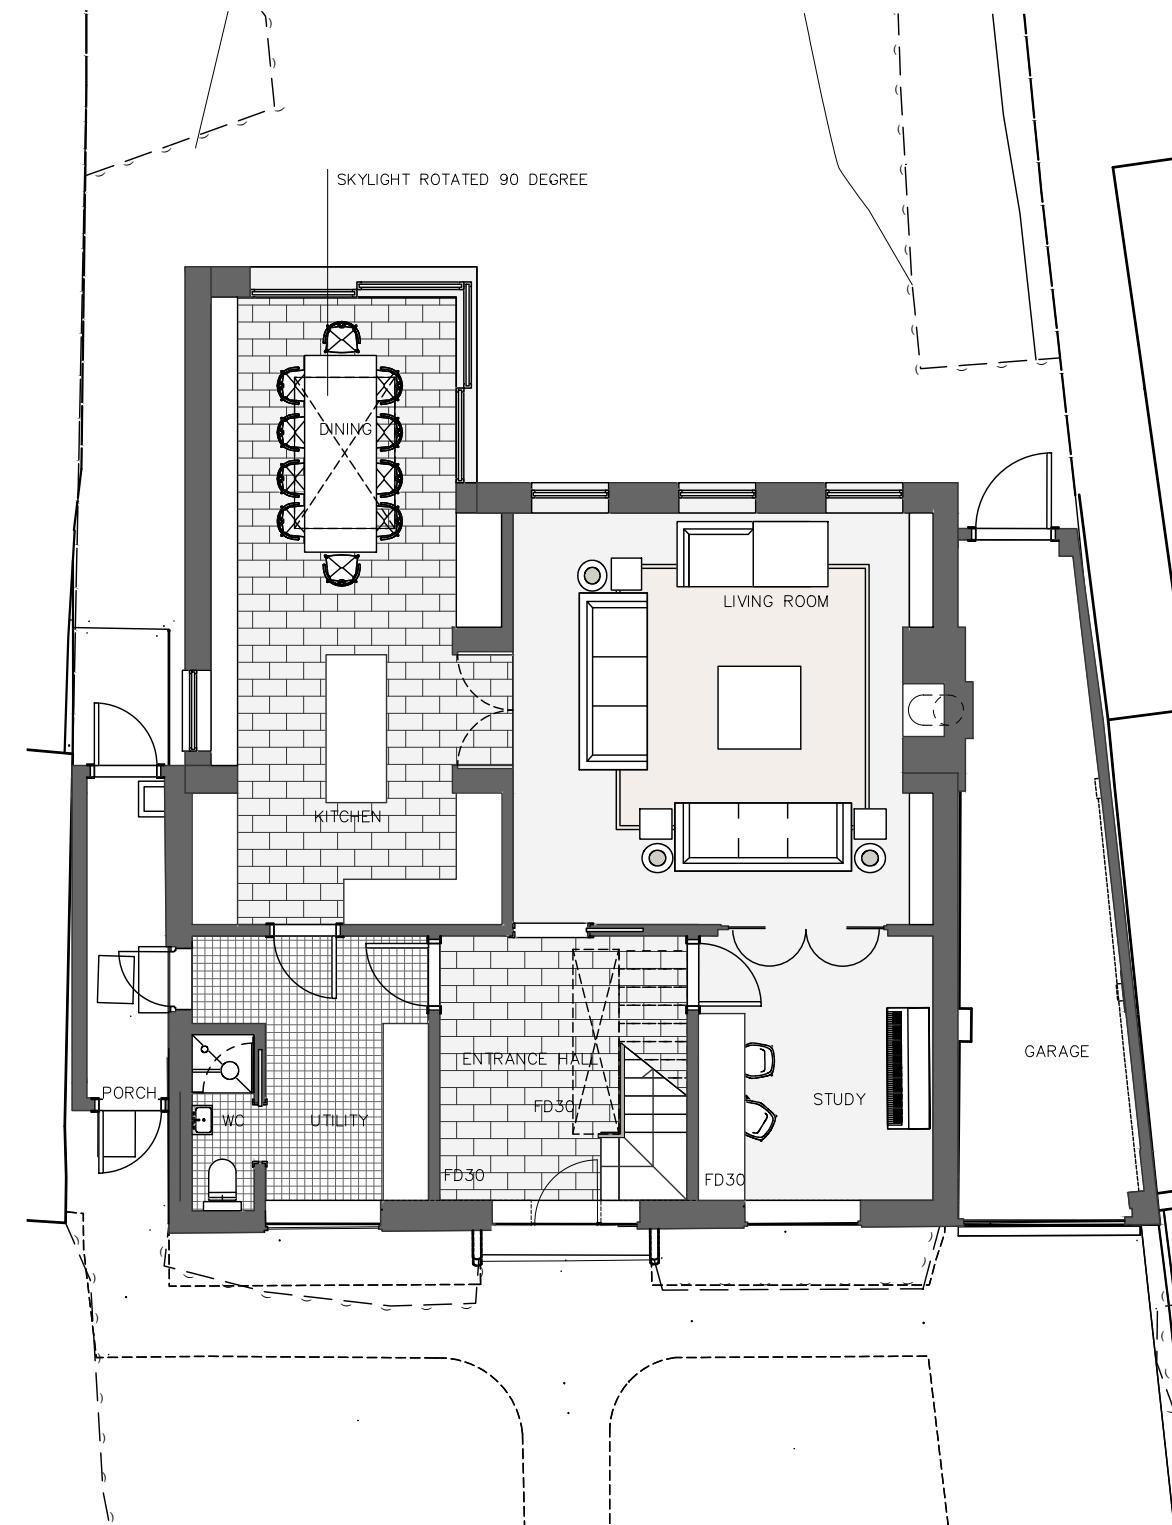

NOTES:
EXISTING 2 STOREY, 3 BEDROOM DWELLING HOUSE
BUILT IN 1940'S BRICK, TWIN WALL WITH CAVITY, NO
INSULATION
PROPOSED INCLUDES A LOFT EXTENSION TO CREATE
5 BEDROOM HOUSE, 2 BATHROOMS, 1 EN-SUITE, 1 WC

F	Current plan reissued for new variation application	05.09.22

REV REVISION ISSUE DATE

COMPANY NAME
Marta Czaplicka - Collins
9 Bell Close
HA6 2AQ
07505738061

PROJECT NAME AND ADDRESS
20 Gatehill Road
Northwood
HA6 3QD

PROPOSED GROUND FLOOR PLAN

PROJECT	DRAWING NUMBER:
	TH16_GA_200
DATE	
21.07.2022	
REVISION:	
SCALE	F
1:100 @ A3	