

Contact:  
Email: [rabinkhadka@hotmail.co.uk](mailto:rabinkhadka@hotmail.co.uk)  
Cell: 044 + 078 3293 8374  
Web site: [www.bluearcdesign.co.uk](http://www.bluearcdesign.co.uk)

Notes:  
 © 2025 Blue Architecture Limited.  
 All rights reserved.  
 All drawings are for the purpose of gaining Planning Permission approval only.  
 All written dimensions to be taken in preference to scaled dimensions.

[illegible]

Client:  
**Mrs. Mariam Amin.**

**Project:** Proposed Detached Out Building for Physical fitness and storage.

**Location:**  
31 Denziloe Avenue, Hillingdon,  
Middlesex, UB10 0EE.


**Status:**  
ANNING

**Title:**  
Ground floor, Roof plans and Elevations.

Drawn by:	Str. Er.	Checked by:
-----------	----------	-------------


Project no:	Sheet Size	Sheet no.
-------------	------------	-----------

Date:	Scale:
03/06/2025	1:100

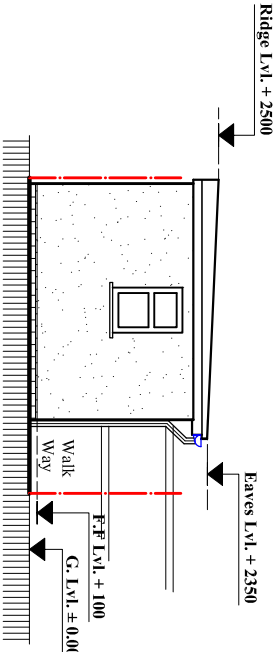


### Proposed West Elevation

Scale:1:100

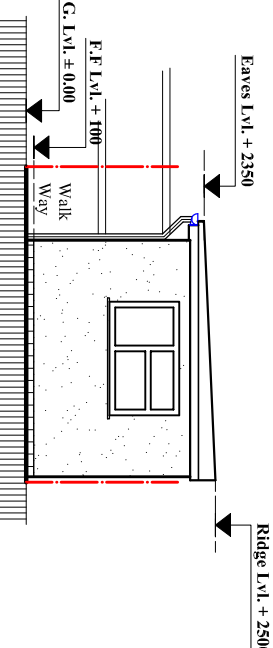

### Proposed East Elevation

Scale:1:100

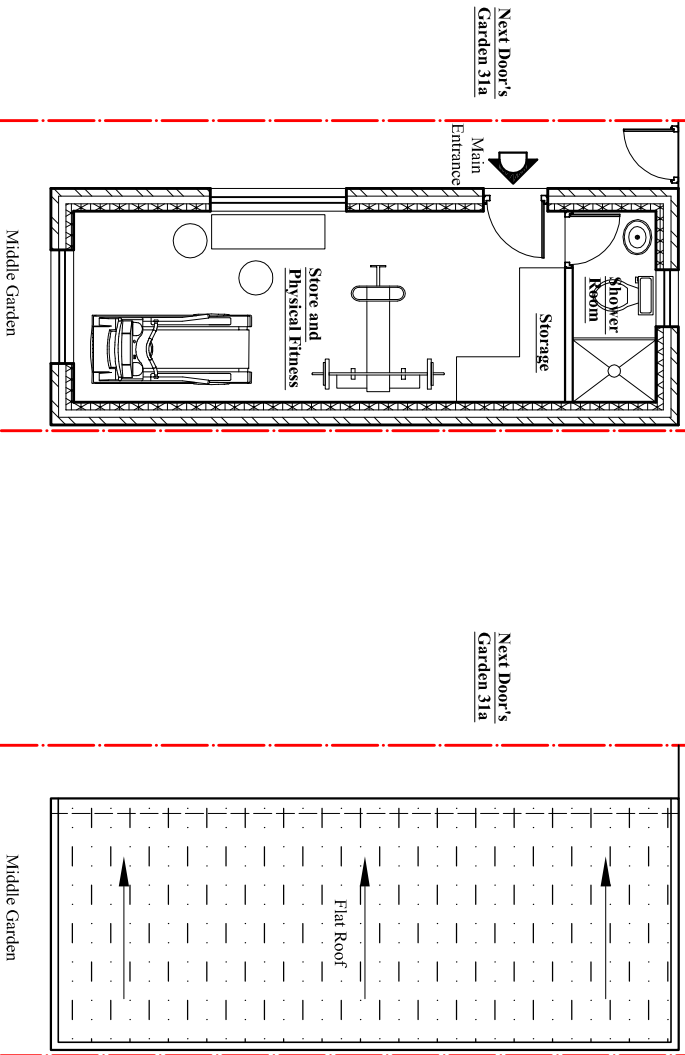


## Site Area Calculation

**Total Rear garden Area: 107.67 Sq.M**

Out Building : 25.93 Sq.M



**Total build up : 25.93 Sq.M**

So, Total area covered by new build is less than 50 % of total rear garden.

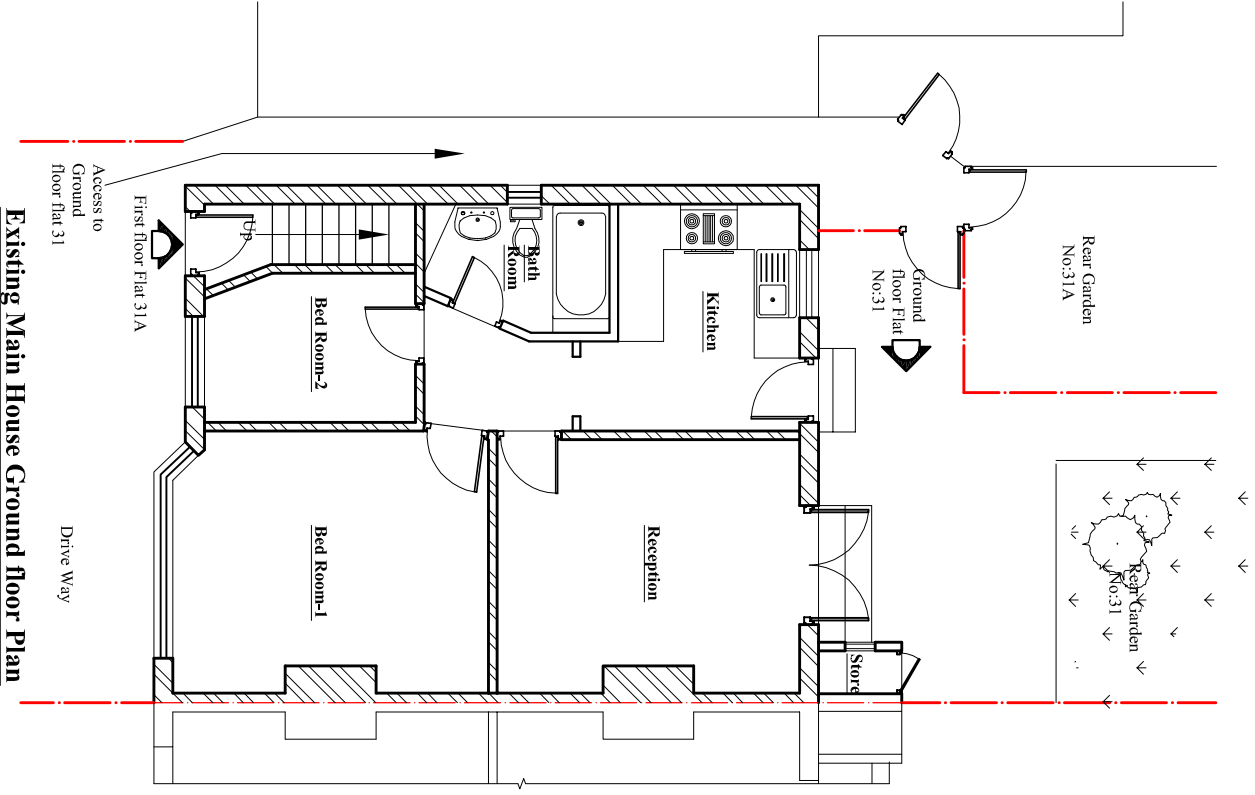

## Proposed South Elevation

Scale:1:100

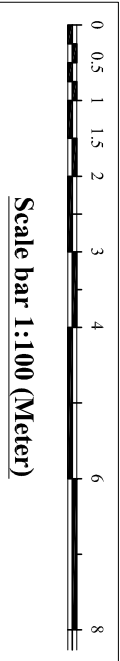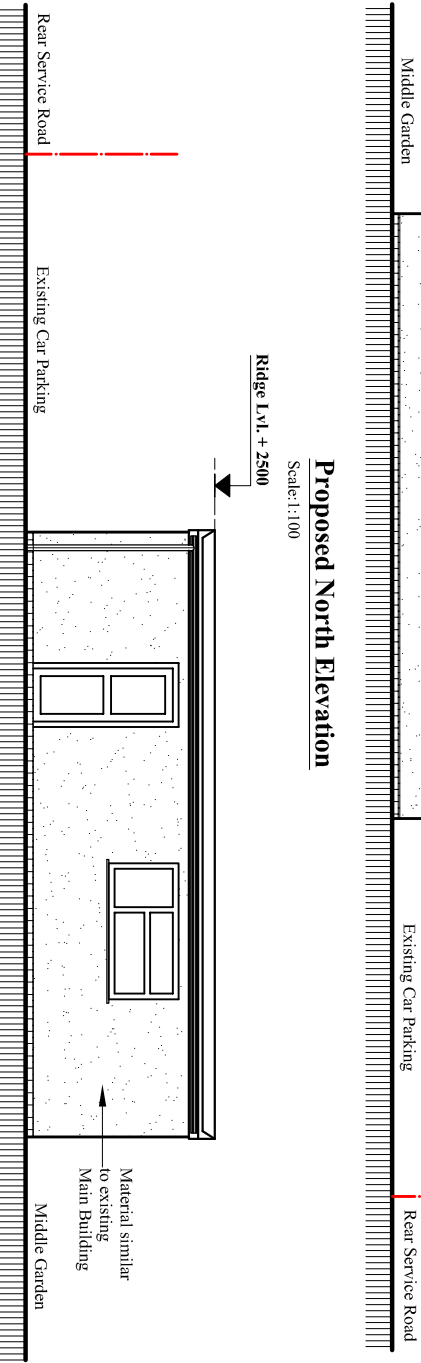

## Proposed North Elevation

Scale: 1:100

## Existing Main House Ground floor Plan

Scale:1:100

## Proposed Ground floor plan

(Total Area: 25.93 Sq.M)

### Proposed Roof Plan

Scale:1:100