

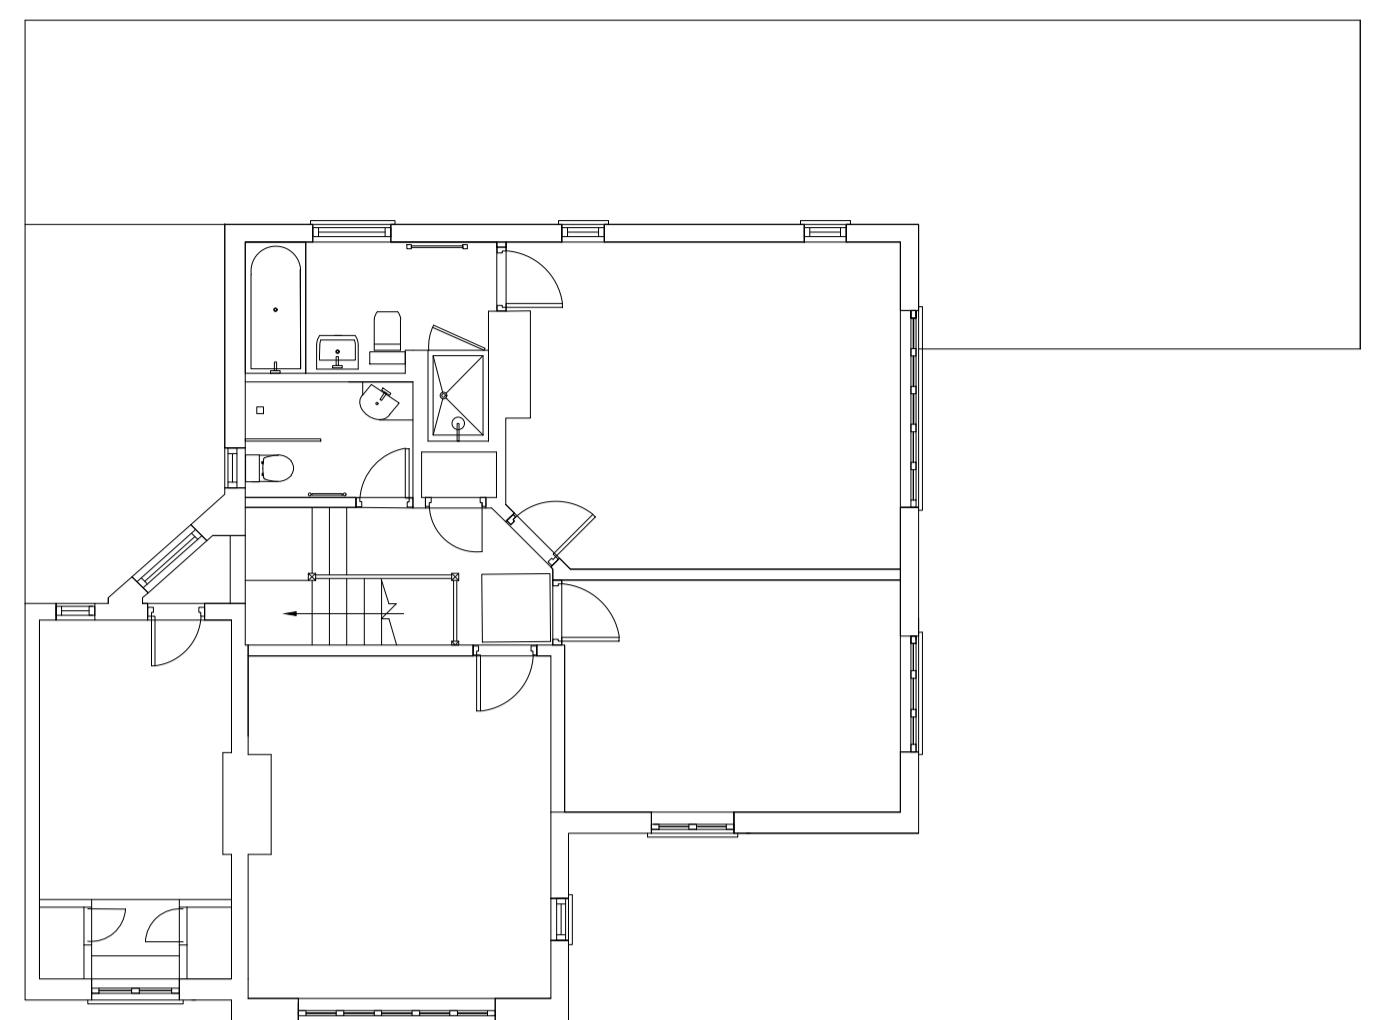


EXISTING GROUND FLOOR PLAN

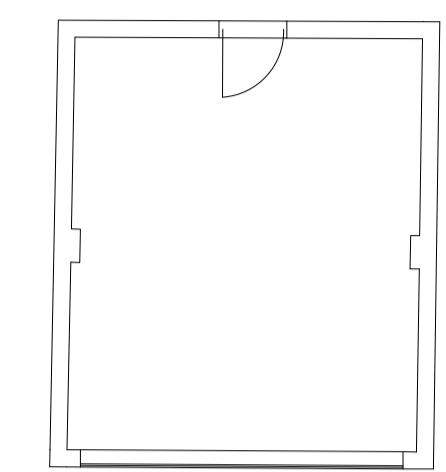

EXISTING FIRST FLOOR PLAN

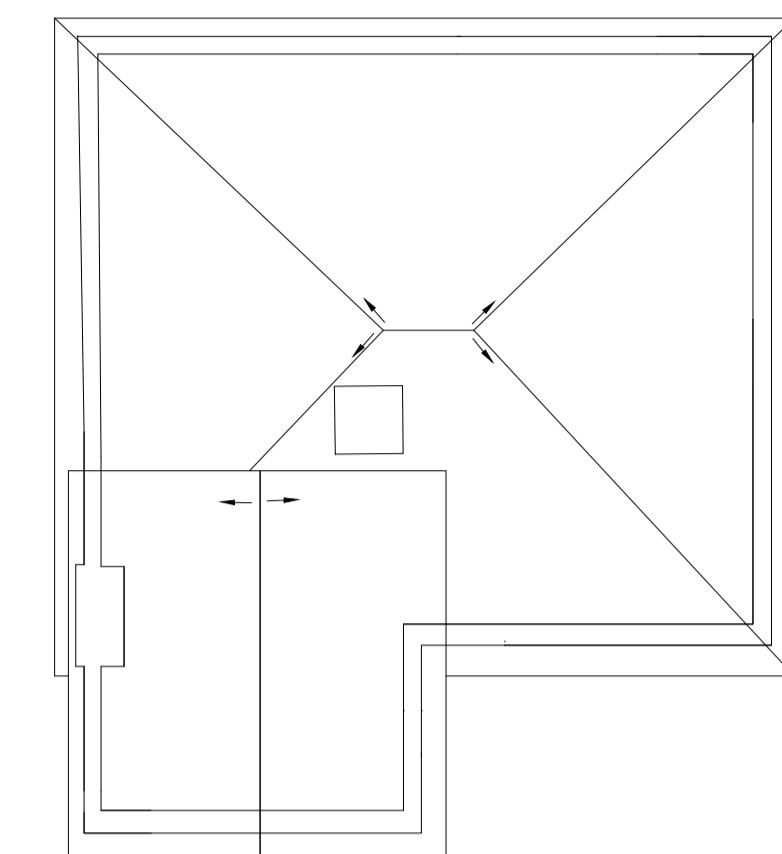


EXISTING LOFT FLOOR PLAN



EXISTING REAR ELEVATION



EXISTING FLANK ELEVATION

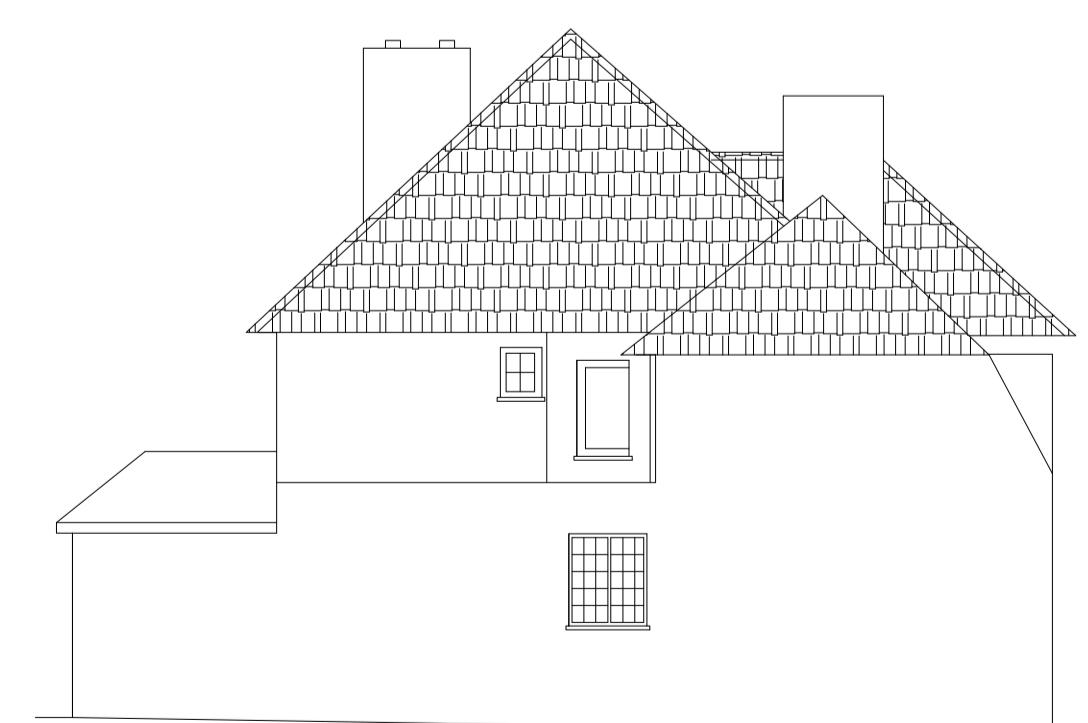

EXISTING FLANK ELEVATION



EXISTING FRONT ELEVATION

Amendments/Notes  
Rev. | Detail | By | Date

All dimensions and levels to be checked on site by contractor prior to preparation of shop drawings and commencement of work on site.

This drawing and the copyrights and patents therein are the property of the Architect and may not be used or reproduced without consent.

This drawing is to be read in conjunction with all relevant consultants and/or specialist's drawings/documents and any discrepancies or variations are to be notified to the Architect before the affected work commences.

All works on site are to be carried out fully in accordance with current CDM regulations and recommendations, current Building Regulations, British Standards and Codes of Practice as appropriate.

Project  
52 GATEHILL ROAD  
GATEHILL ESTATE  
NORTHWOOD  
HA6 3QP

Drawing  
EXISTING  
FLOOR PLANS & ELEVATIONS

SEABROOK  
ARCHITECTS  
CHARTERED ARCHITECTS

Unit 17, Chiltern Court, Ashridge Road,  
Chesham, Bucks, HP5 2PX  
Tel: 01494 778918  
e-mail: info@gsarchitects.co.uk

Drawn By	SA	Date	29.06.21
Checked By	JS	Date	15.07.21
Approved By		Scale	1:100 @ A1
Drawing No.		Rev.	

5797 PD010

0 Scale 1:100 5m 10m