



NOTE:


*Tree Constraints Plan - DRAFT V1

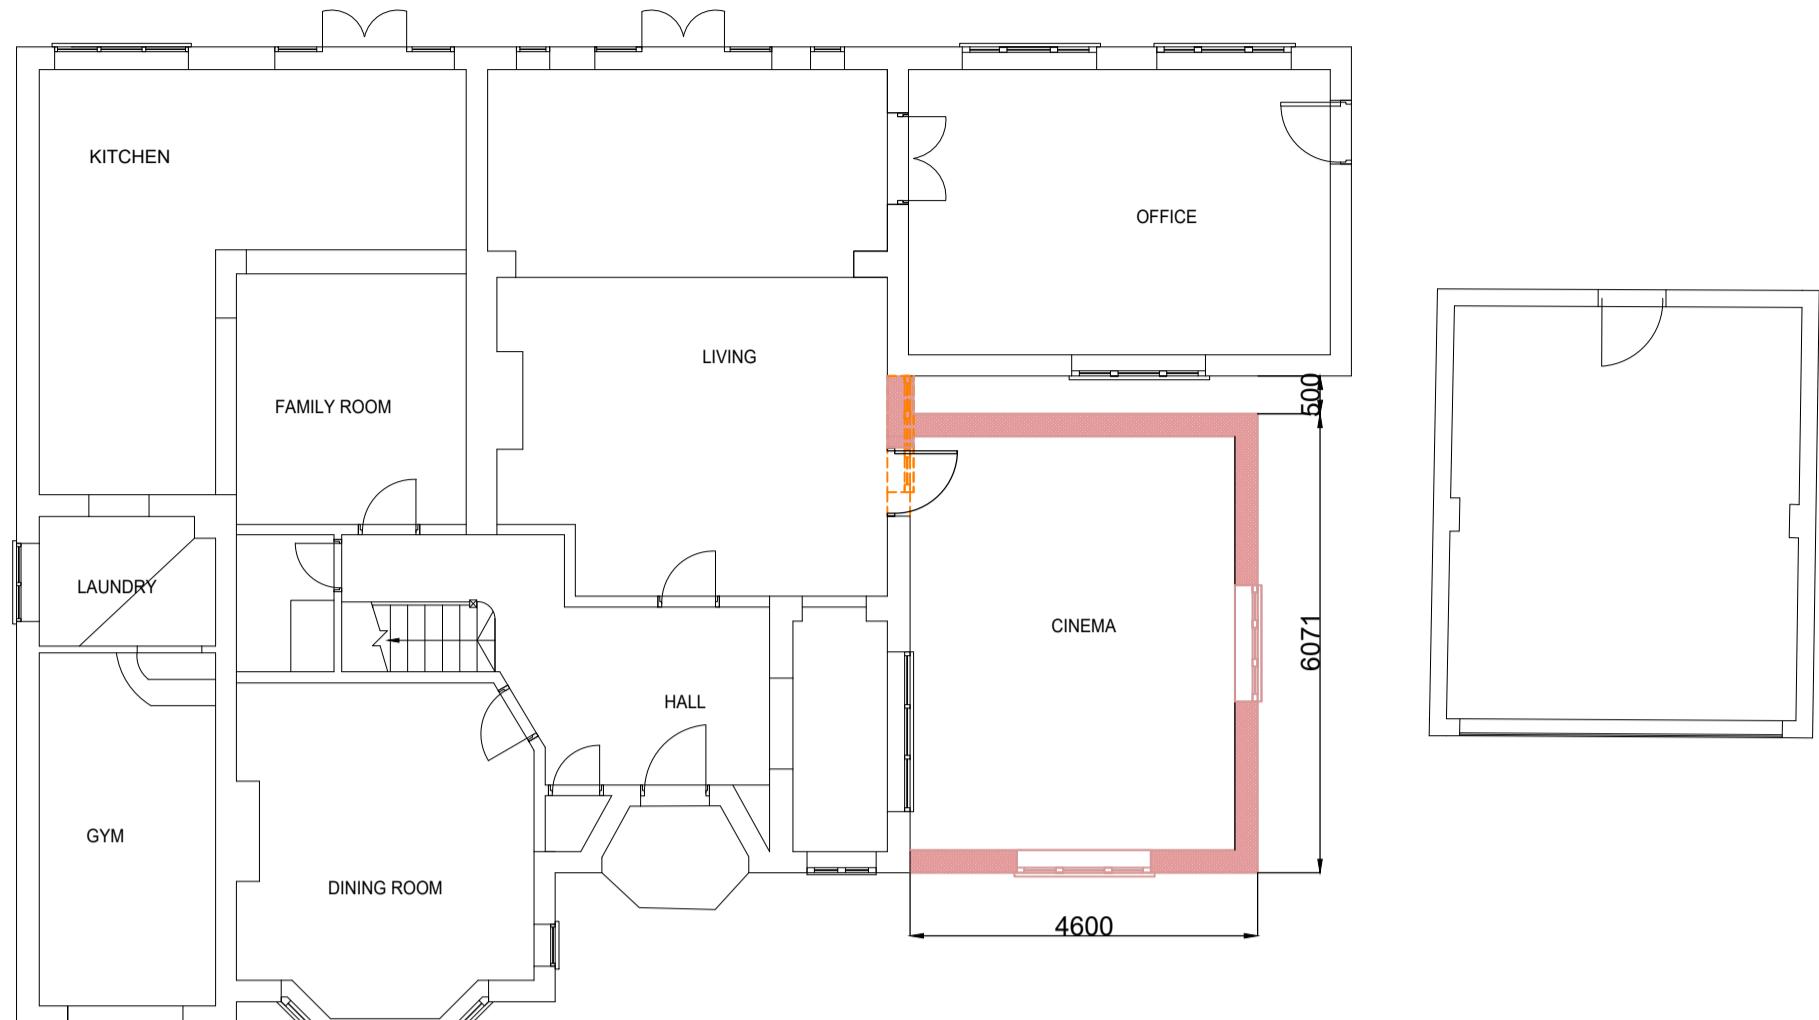

PROPOSED GROUND FLOOR PLAN

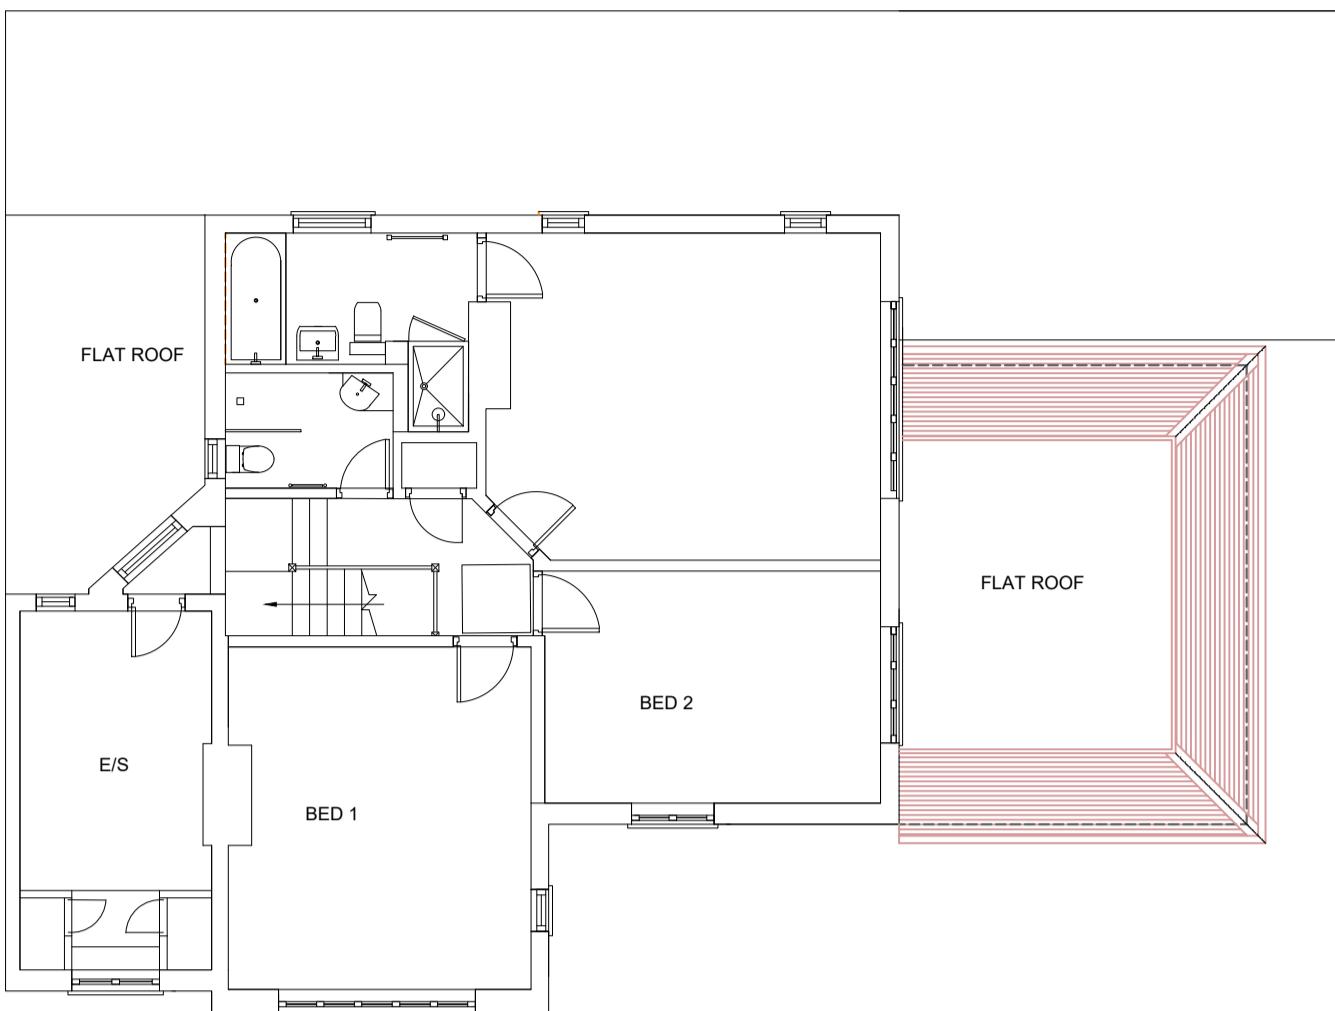

PROPOSED FIRST FLOOR PLAN

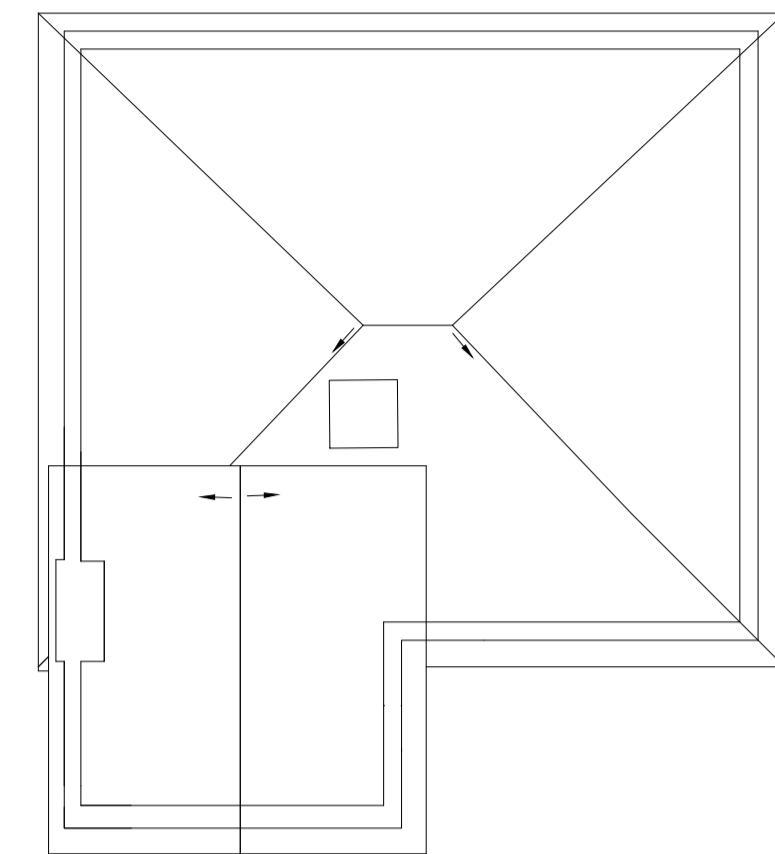

PROPOSED ROOF PLAN



PROPOSED FRONT ELEVATION




PROPOSED REAR ELEVATION

PERMITTED DEVELOPMENT SIDE EXTENSION


All dimensions and levels to be checked on site by contractor prior to preparation of shop drawings and commencement of work on site.
 This drawing and the copyrights and patents therein are the property of the Architect and may not be used or reproduced without consent.
 This drawing is to be read in conjunction with all relevant consultants and/or specialist's drawings/documents and any discrepancies or variations are to be notified to the Architect before the affected work commences.
 All works on site are to be carried out fully in accordance with current CDM regulations and recommendations, current Building Regulations, British Standards and Codes of Practice as appropriate.

Project
**52 GATEHILL ROAD
GATEHILL ESTATE
NORTHWOOD
HA6 3QP**

Drawing
**PROPOSED
FLOOR PLANS & ELEVATIONS
SIDE EXTENSION**

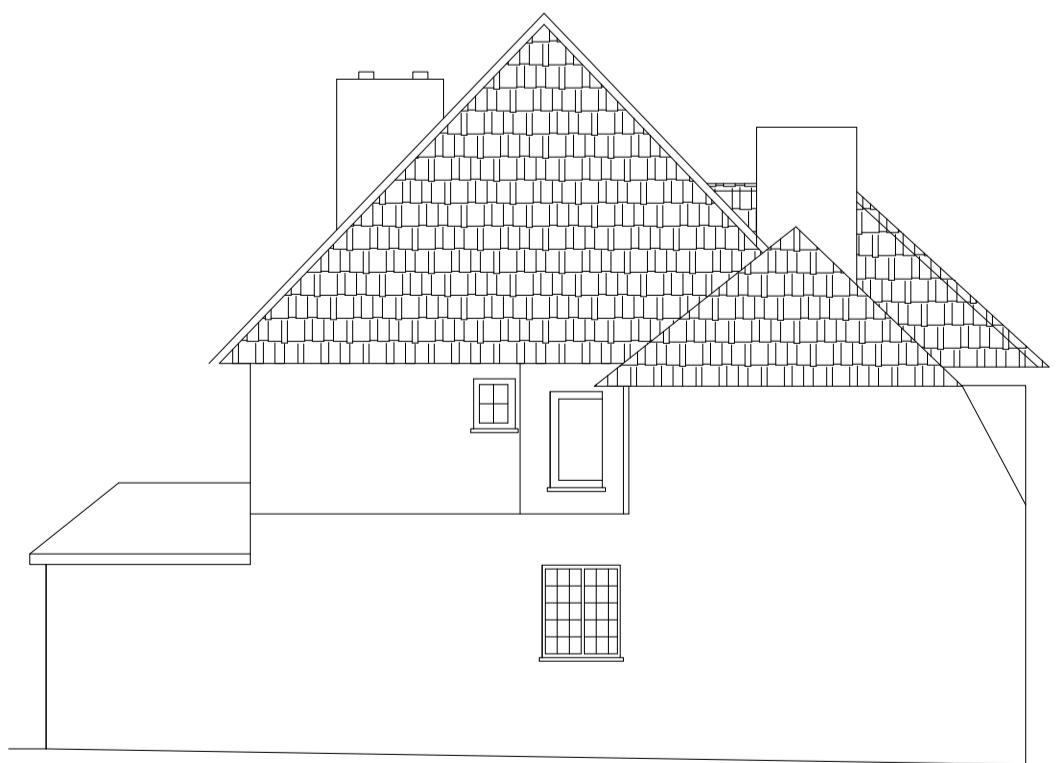

PROPOSED FLANK ELEVATION

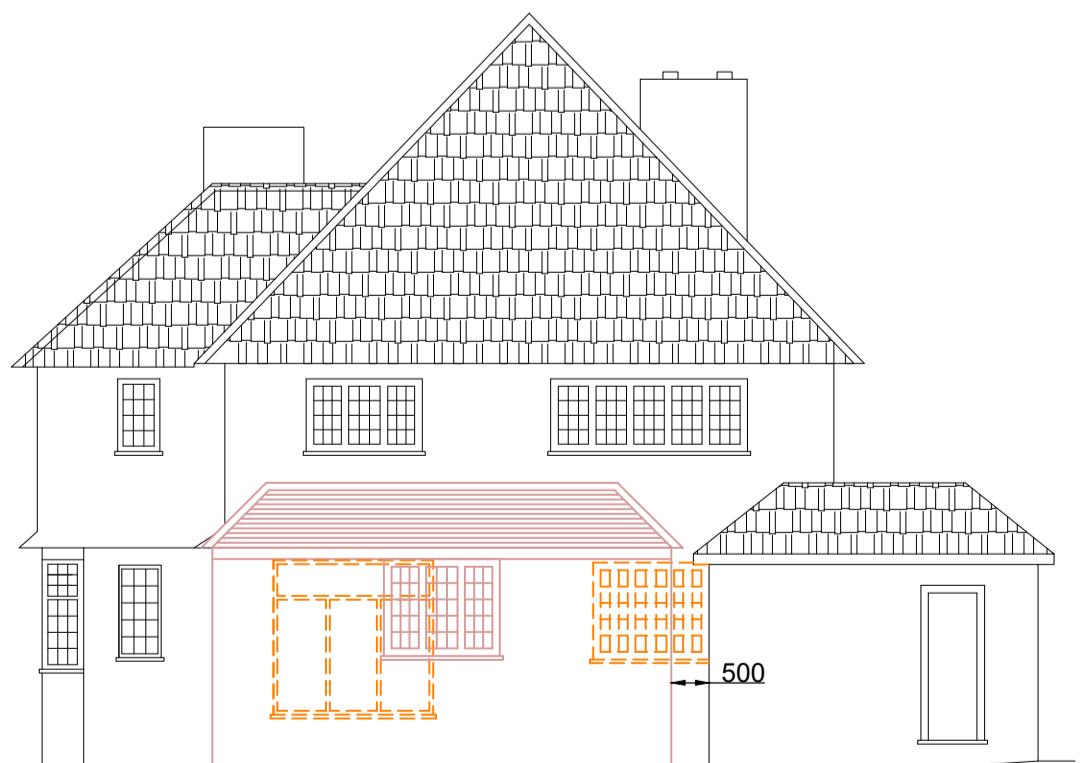

PROPOSED FLANK ELEVATION

**SEABROOK
ARCHITECTS**
CHARTERED ARCHITECTS

Unit 17, Chiltern Court, Ashridge Road,
Chesham, Bucks, HP5 2PX
Tel: 01494 778918
e-mail: info@gsarchitects.co.uk

Drawn By	BP	Date	10/05/23
Checked By	JS	Date	10/05/23
Approved By		Scale	1:100 @ A1
Drawing No.	5797 PD015	Rev.	-

0 Scale 1:100 5m 10m

