



EXISTING MATERIALS  
ROOF: BROWN PLAIN TILES  
WALLS: RED FACING BRICK AND  
WHITE PAINTED RENDER


WEST ELEVATION

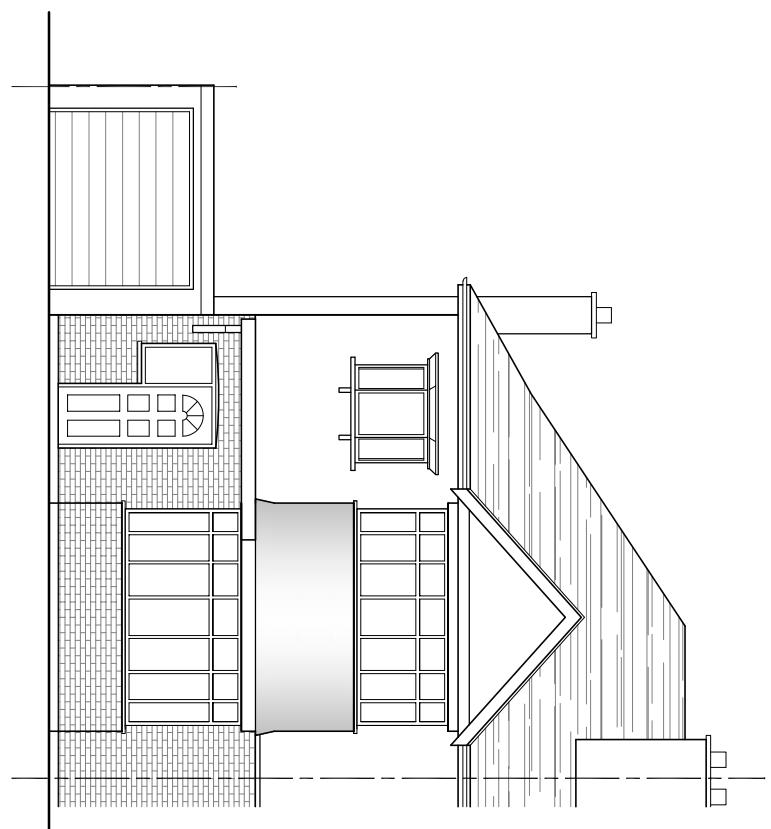


NORTH ELEVATION

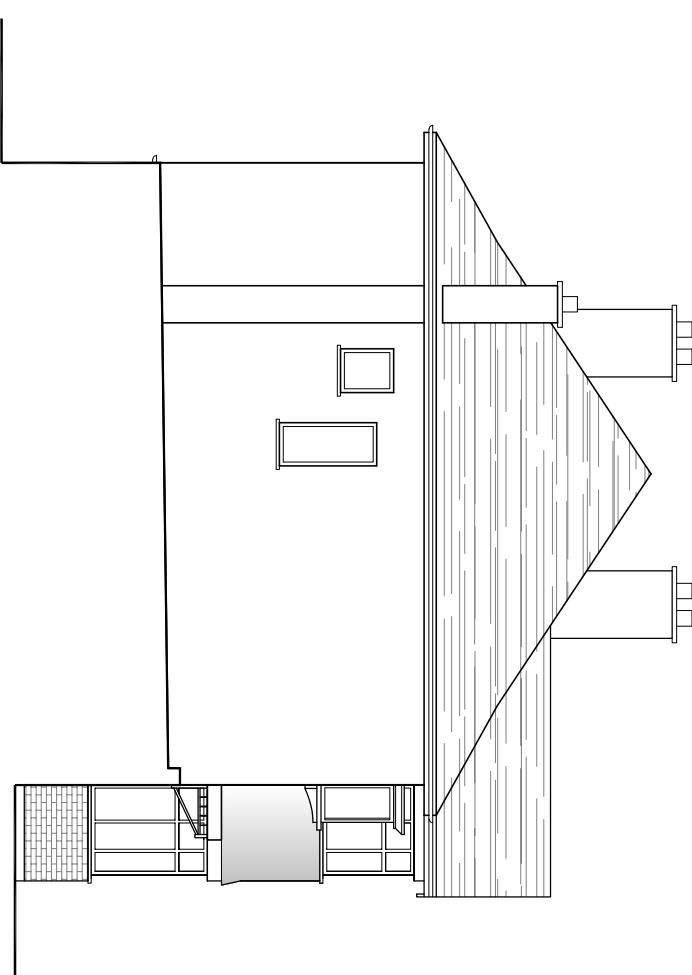

EAST ELEVATION

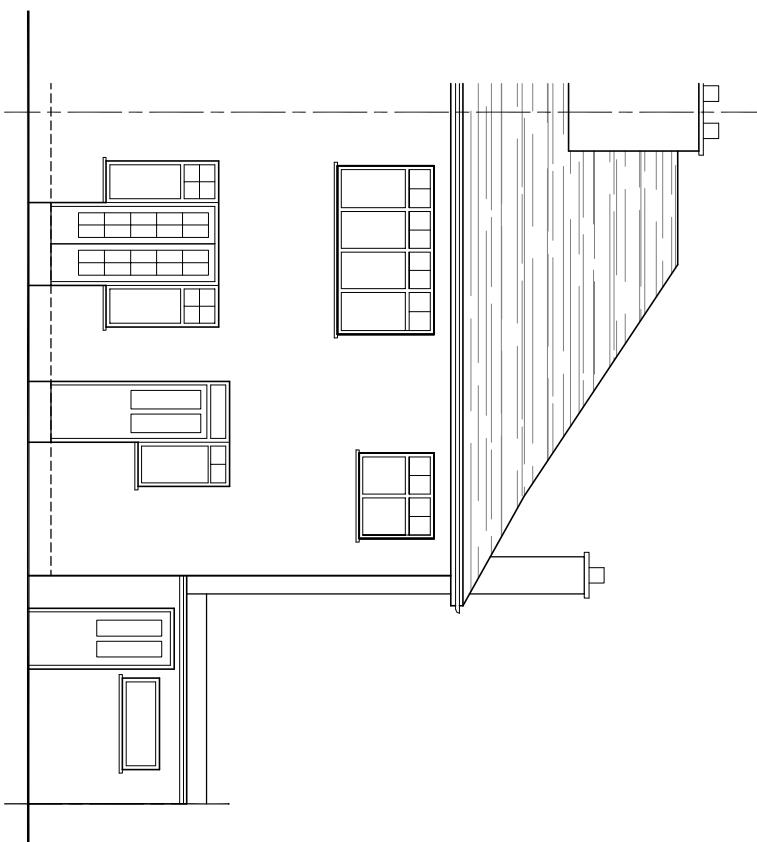

SOUTH ELEVATION

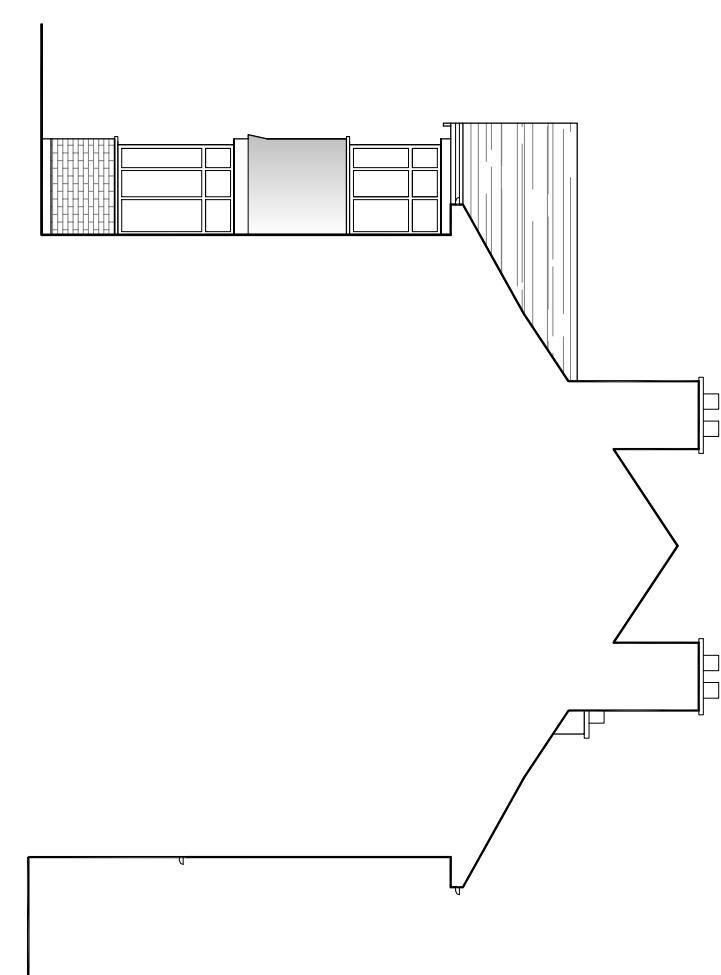

0 0.5 1 Metres 3 4  
Scale 1:100

AMENDMENTS DATE REV.

Opportunities for minor site specific alterations to the roof and windows. All alterations are to be checked on the Flying Drawing and any changes to the Flying Drawing must be agreed with the Architect. The client is to liaise with the Architect to discuss any changes.



bernard murray design  
chartered architect

www.murraydesign.co.uk

78 BRIDGE ROAD, UXBRIDGE, MIDDLESEX UB8 2QW

TEL: 01895 477174 EMAIL: BMURRAYDESIGN@YAHOO.CO.UK

PROJECT  
13 RUSHDENE ROAD  
PINNER  
HA5 1SW

CLIENT  
KEITH BYRNE

DRAWING  
EXISTING ELEVATIONS

SCALE 1:100 @ A3 DRAWING NUMBER REV.  
DATE JUN 2022  
DRAWN BM  
1172-10