


BOUNDARY LINE

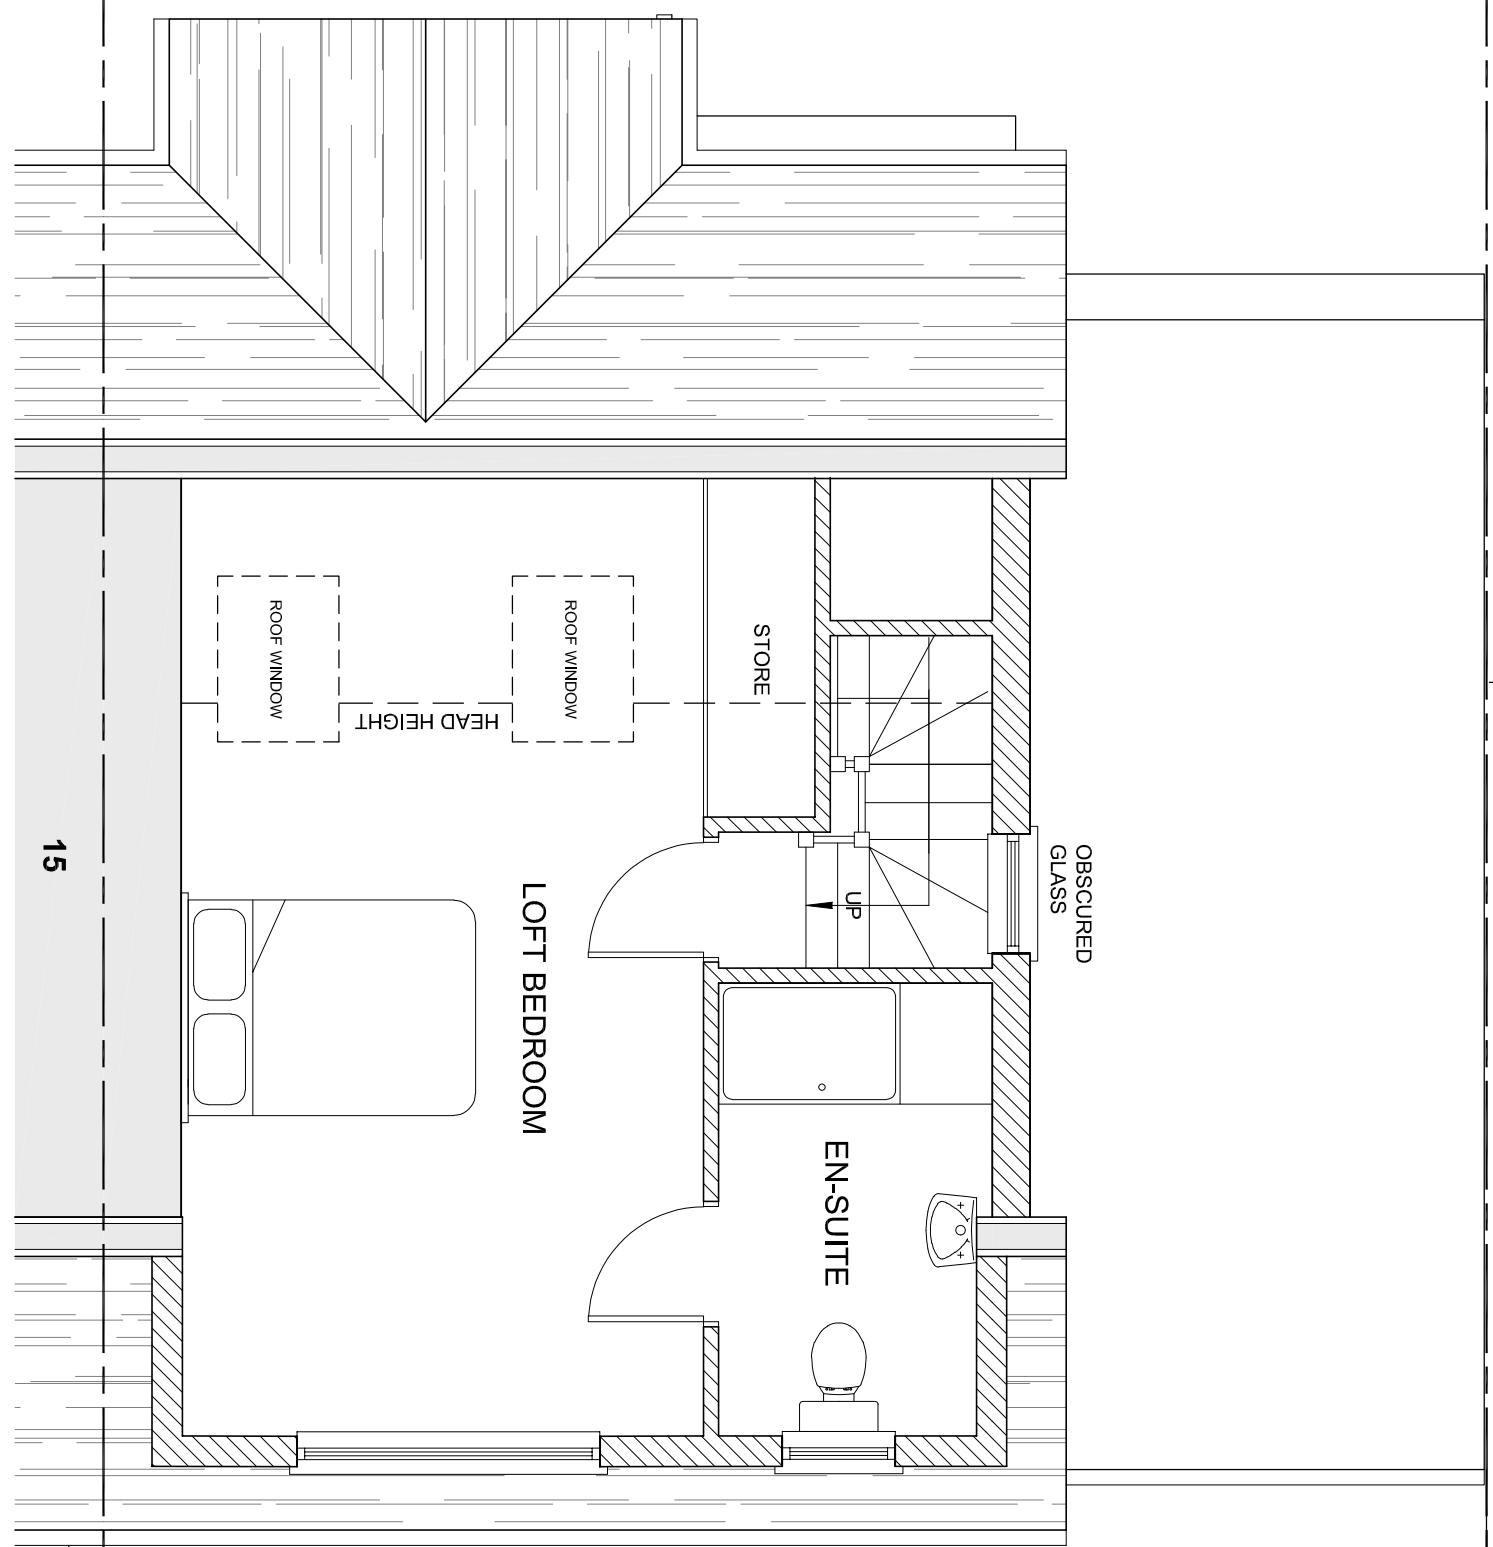

CLIENT
KEITH BYRNE

DRAWING
PROPOSED LOFT FLOOR PLAN

PROJECT
13 RUSHDENE ROAD
PINNER
HA5 1SW

SCALE 1:50 @ A3 DRAWING NUMBER REV.
DATE MAY 2022
DRAWN BY 1172-7 B