
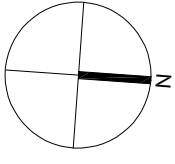


BOUNDARY LINE

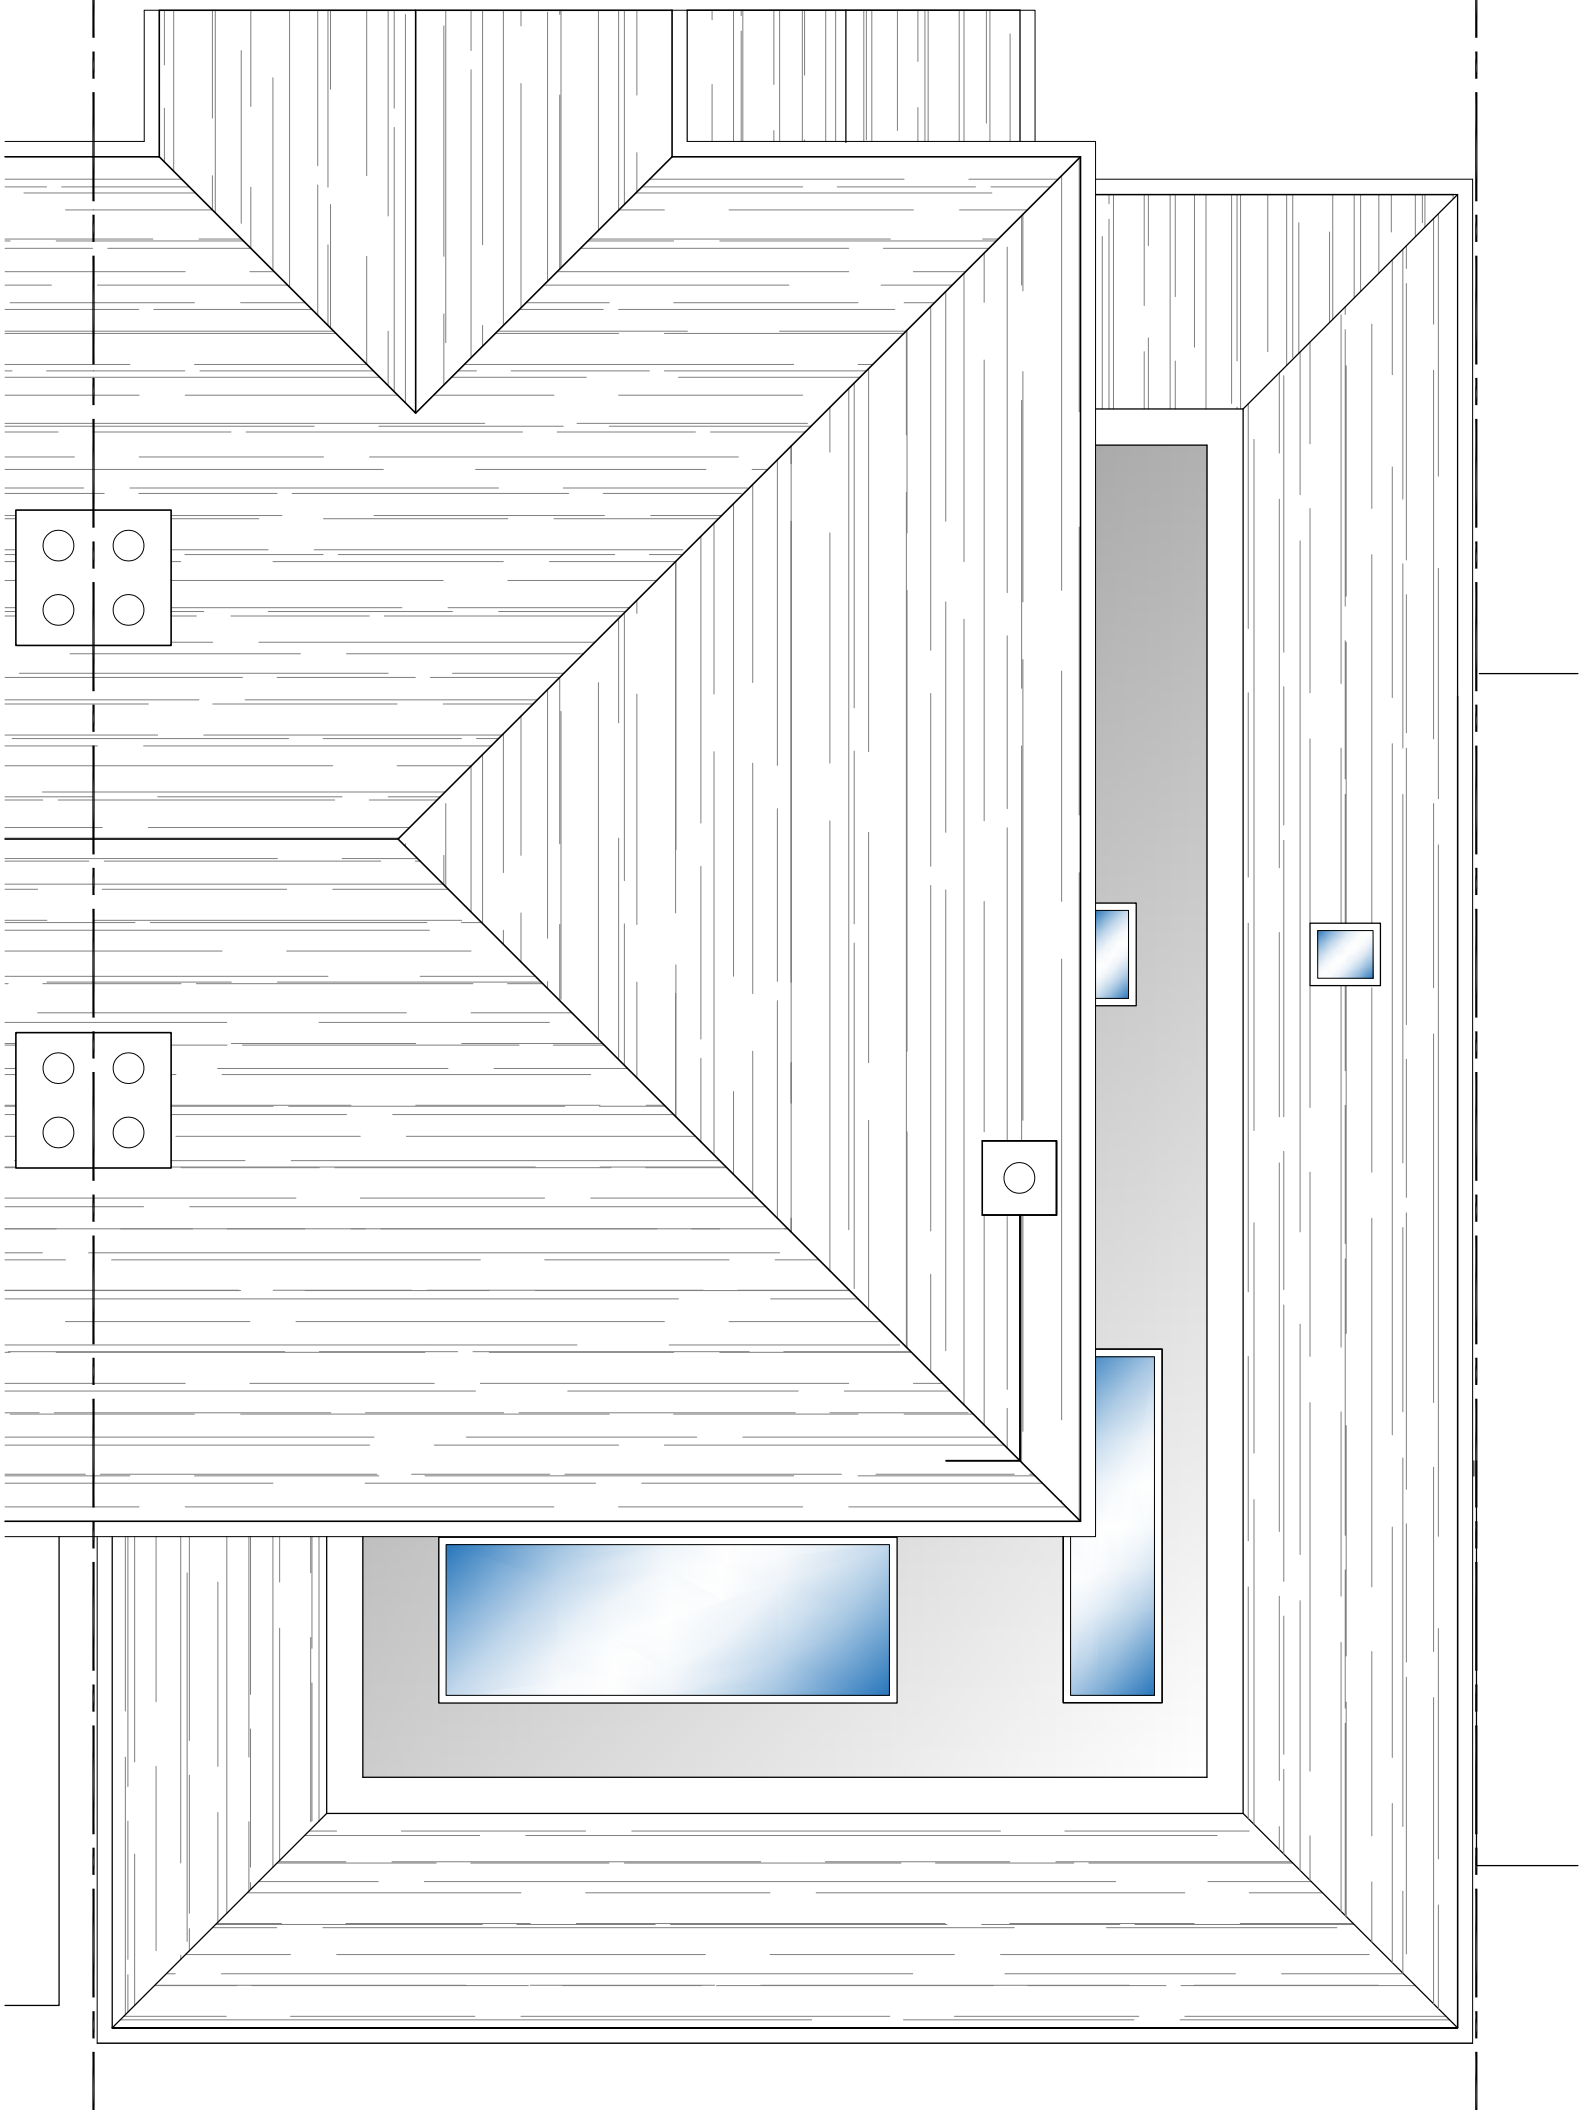

Scale 1:50

AMENDMENTS	DATE	REV.
------------	------	------

Dimensions, areas and levels where given are only approximate and subject to site survey. All dimensions are to be checked on site. Figured dimensions only are to be taken from the drawing. The drawing is to be read in conjunction with all relevant consultants and/or specialists drawings/documents and any discrepancies or variations are to be notified to the architect before the affected work commences. This drawing is copyright and remains the property of the Architects.



chartered architect

WWW.BMURRAYDESIGN.CO.UK

78 BRIDGE ROAD, UXBRIDGE, MIDDLESEX UB83QW
TEL: 07958 471714 EMAIL: BMURRAYDESIGN@YAHOO.CO.UK

EMAIL: BMURRAYDESIGN@YAHOO.CO.UK

PROJECT

13 RUSHDENE ROAD

PINNER

HA5 1SW

CLIENT

KEITH BYRNE

DRAWING

PROPOSED ROOF PLAN

EXTENSION & PORCH

SCALE	1:50 @ A3	DRAWING NUMBER	REV.
DATE	NOV 2022	1172-21	
DRAWN	BM		

DATE	NOV 2022	1172-21
DRAWN	BM	