



PROPOSED SITE PLAN

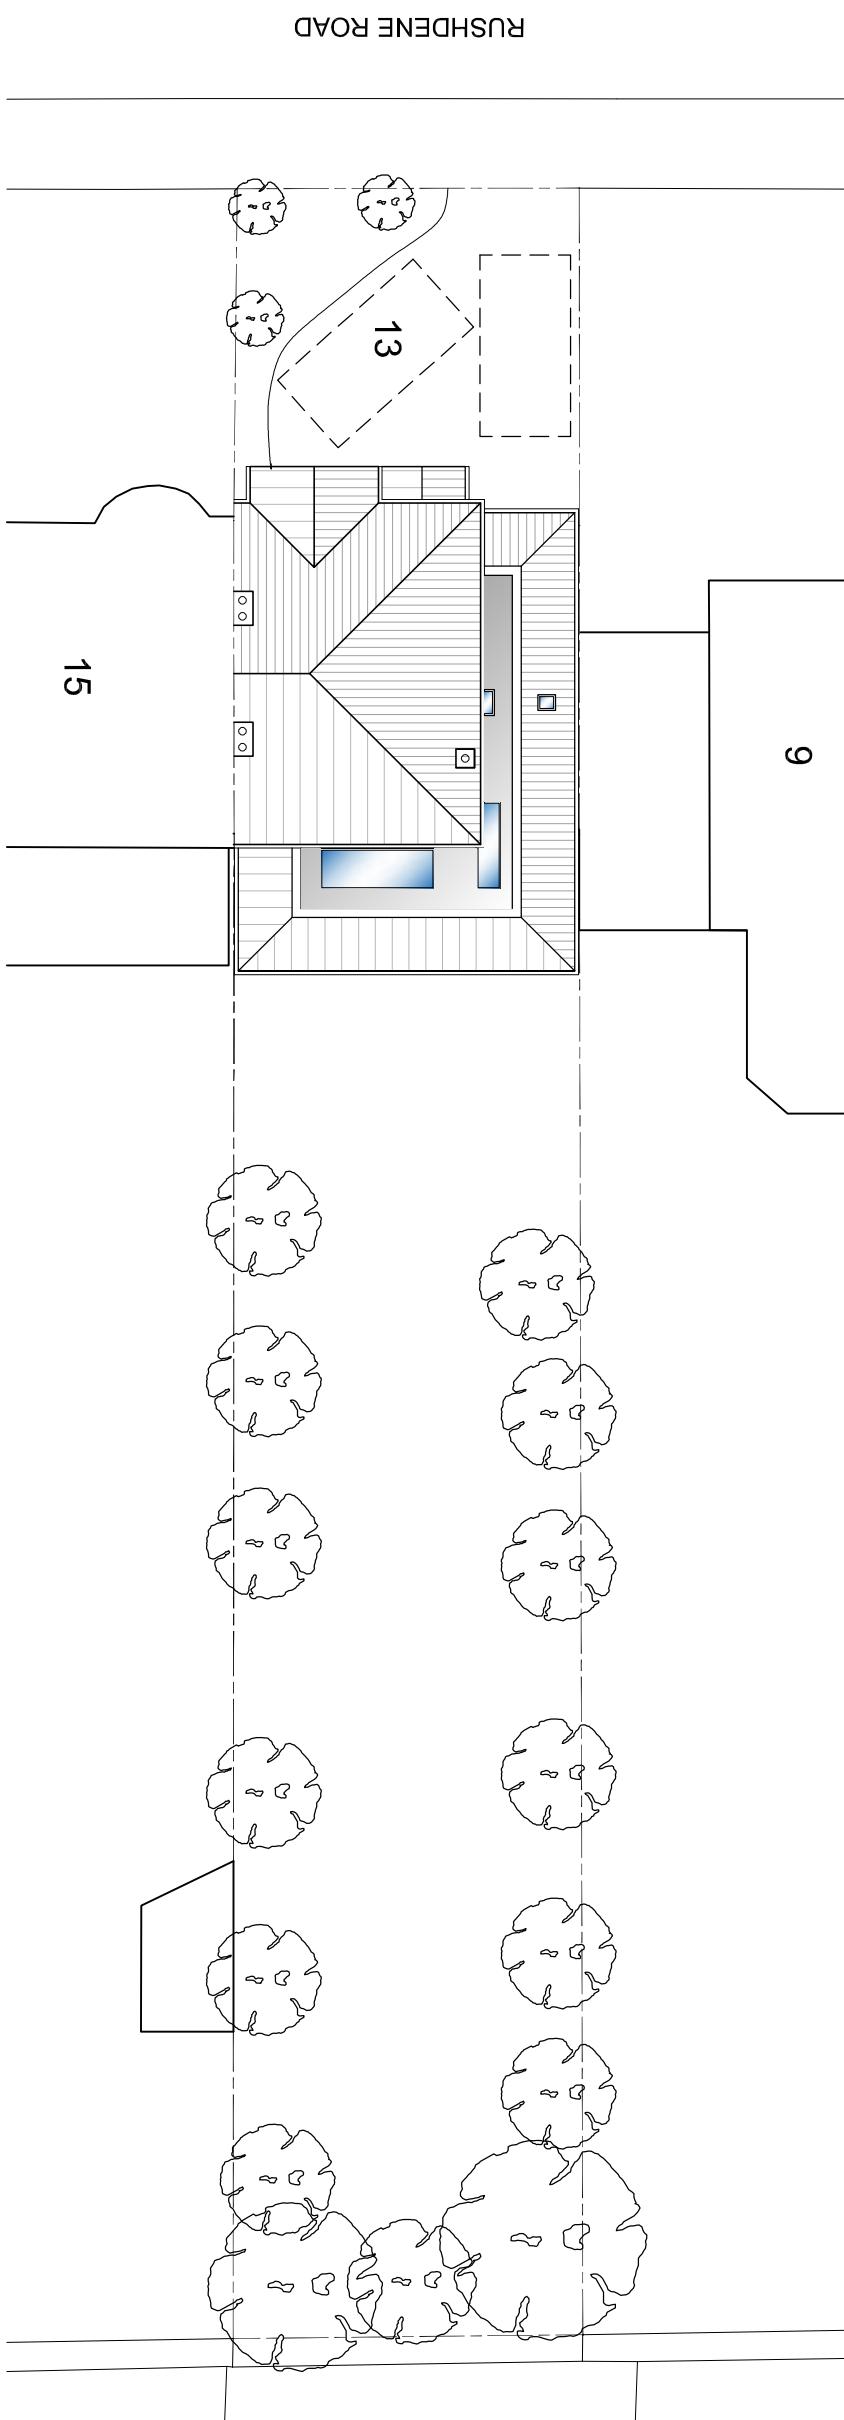


EXISTING SITE PLAN

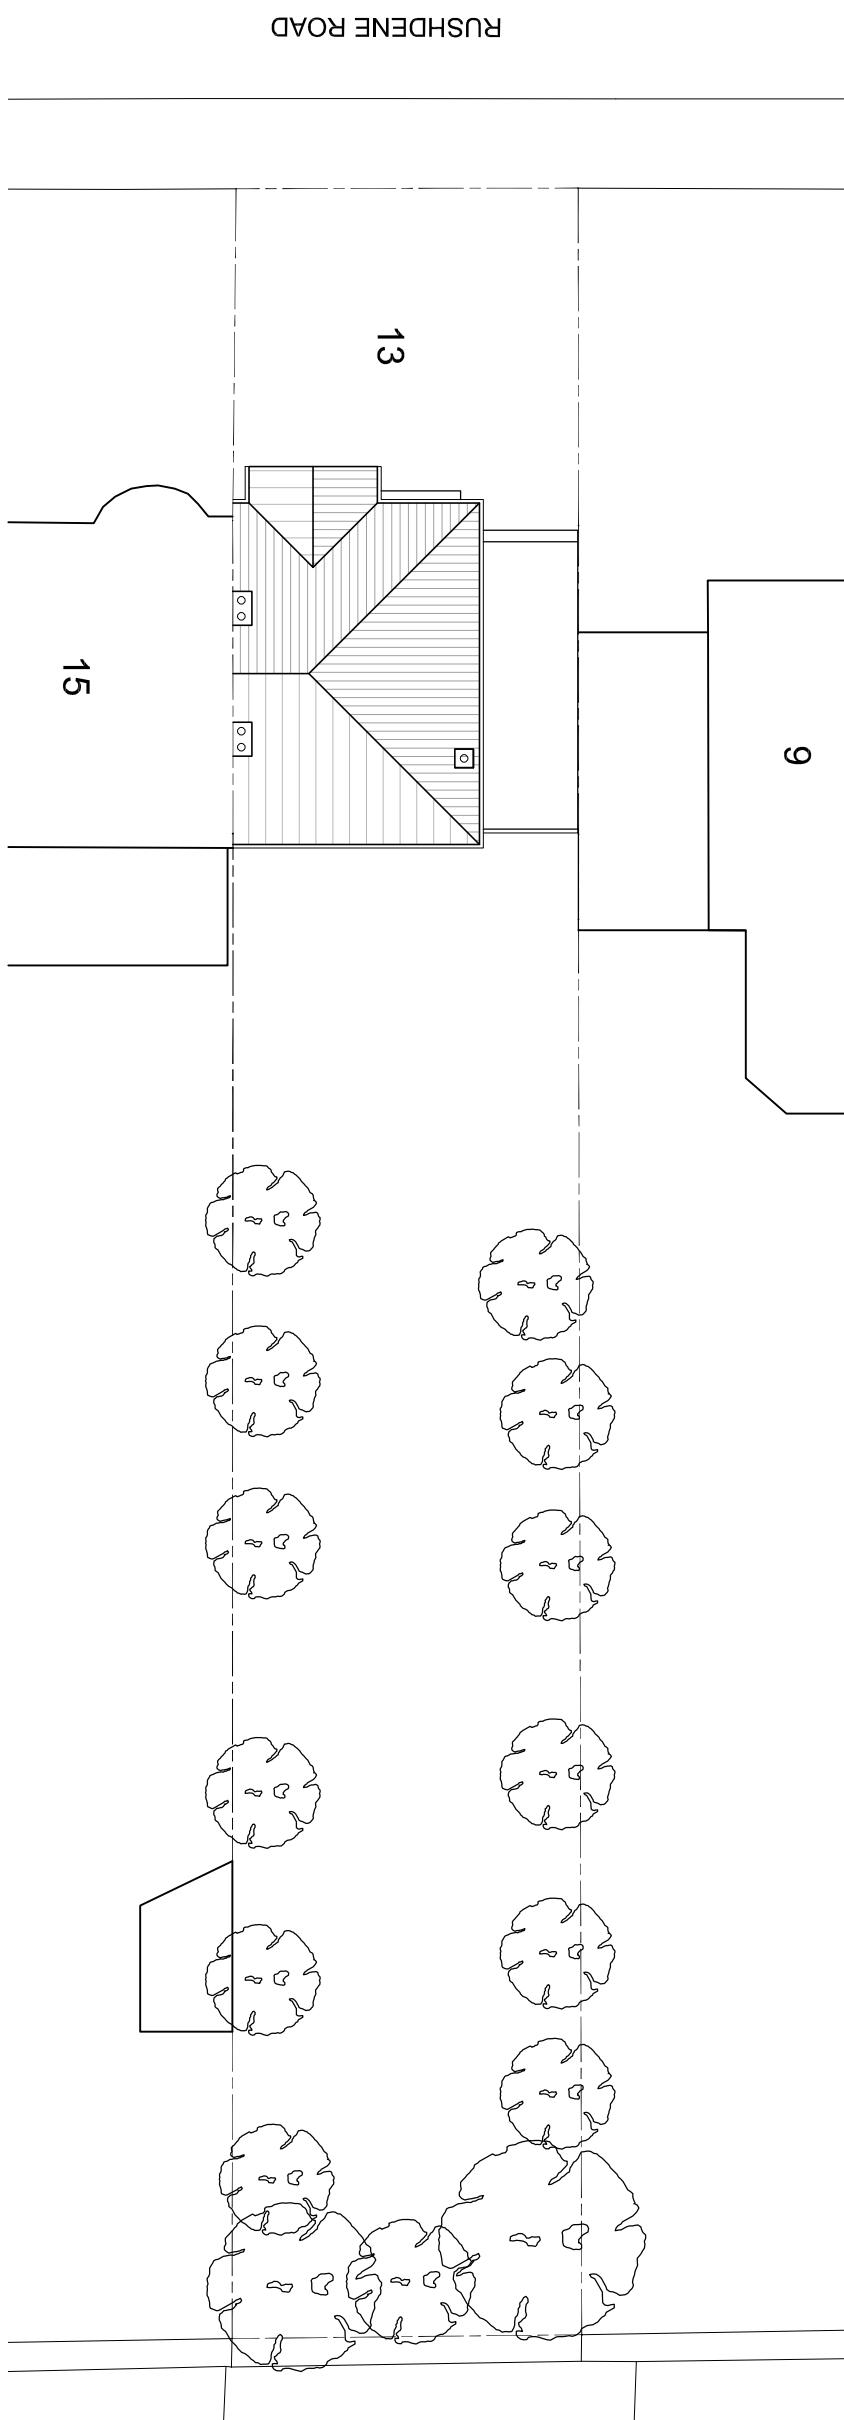

Scale 1:200

2 1 0 Metres 4 6

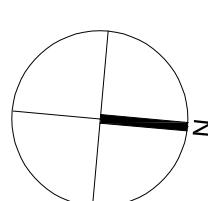

AMENDMENTS DATE REV.

Proposed extension to the right of the building to a depth of 9m. All dimensions are to be checked on the Full Site Survey Drawing. The change is to be made in construction after all relevant contractors have received the drawings. All other work remains as shown on the drawing. The drawing is copyright and remains the property of the Architect.



PROJECT
13 RUSHDEN ROAD
PINNER
HA5 1SW

CLIENT
KEITH BYRNE

DRAWING
EXISTING AND PROPOSED
SITE PLAN

SCALE 1:200 @ A3 DRAWING NUMBER 1172-22

DATE NOV 2022 REV. BM