

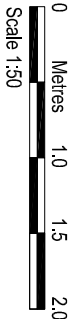


BOUNDARY LINE

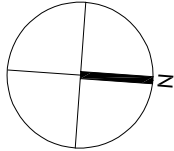

AMENDMENTS		DATE	REV.
All dimensions are to be finished, unless stated otherwise. All dimensions are to be taken from the finished ground level, unless stated otherwise.			

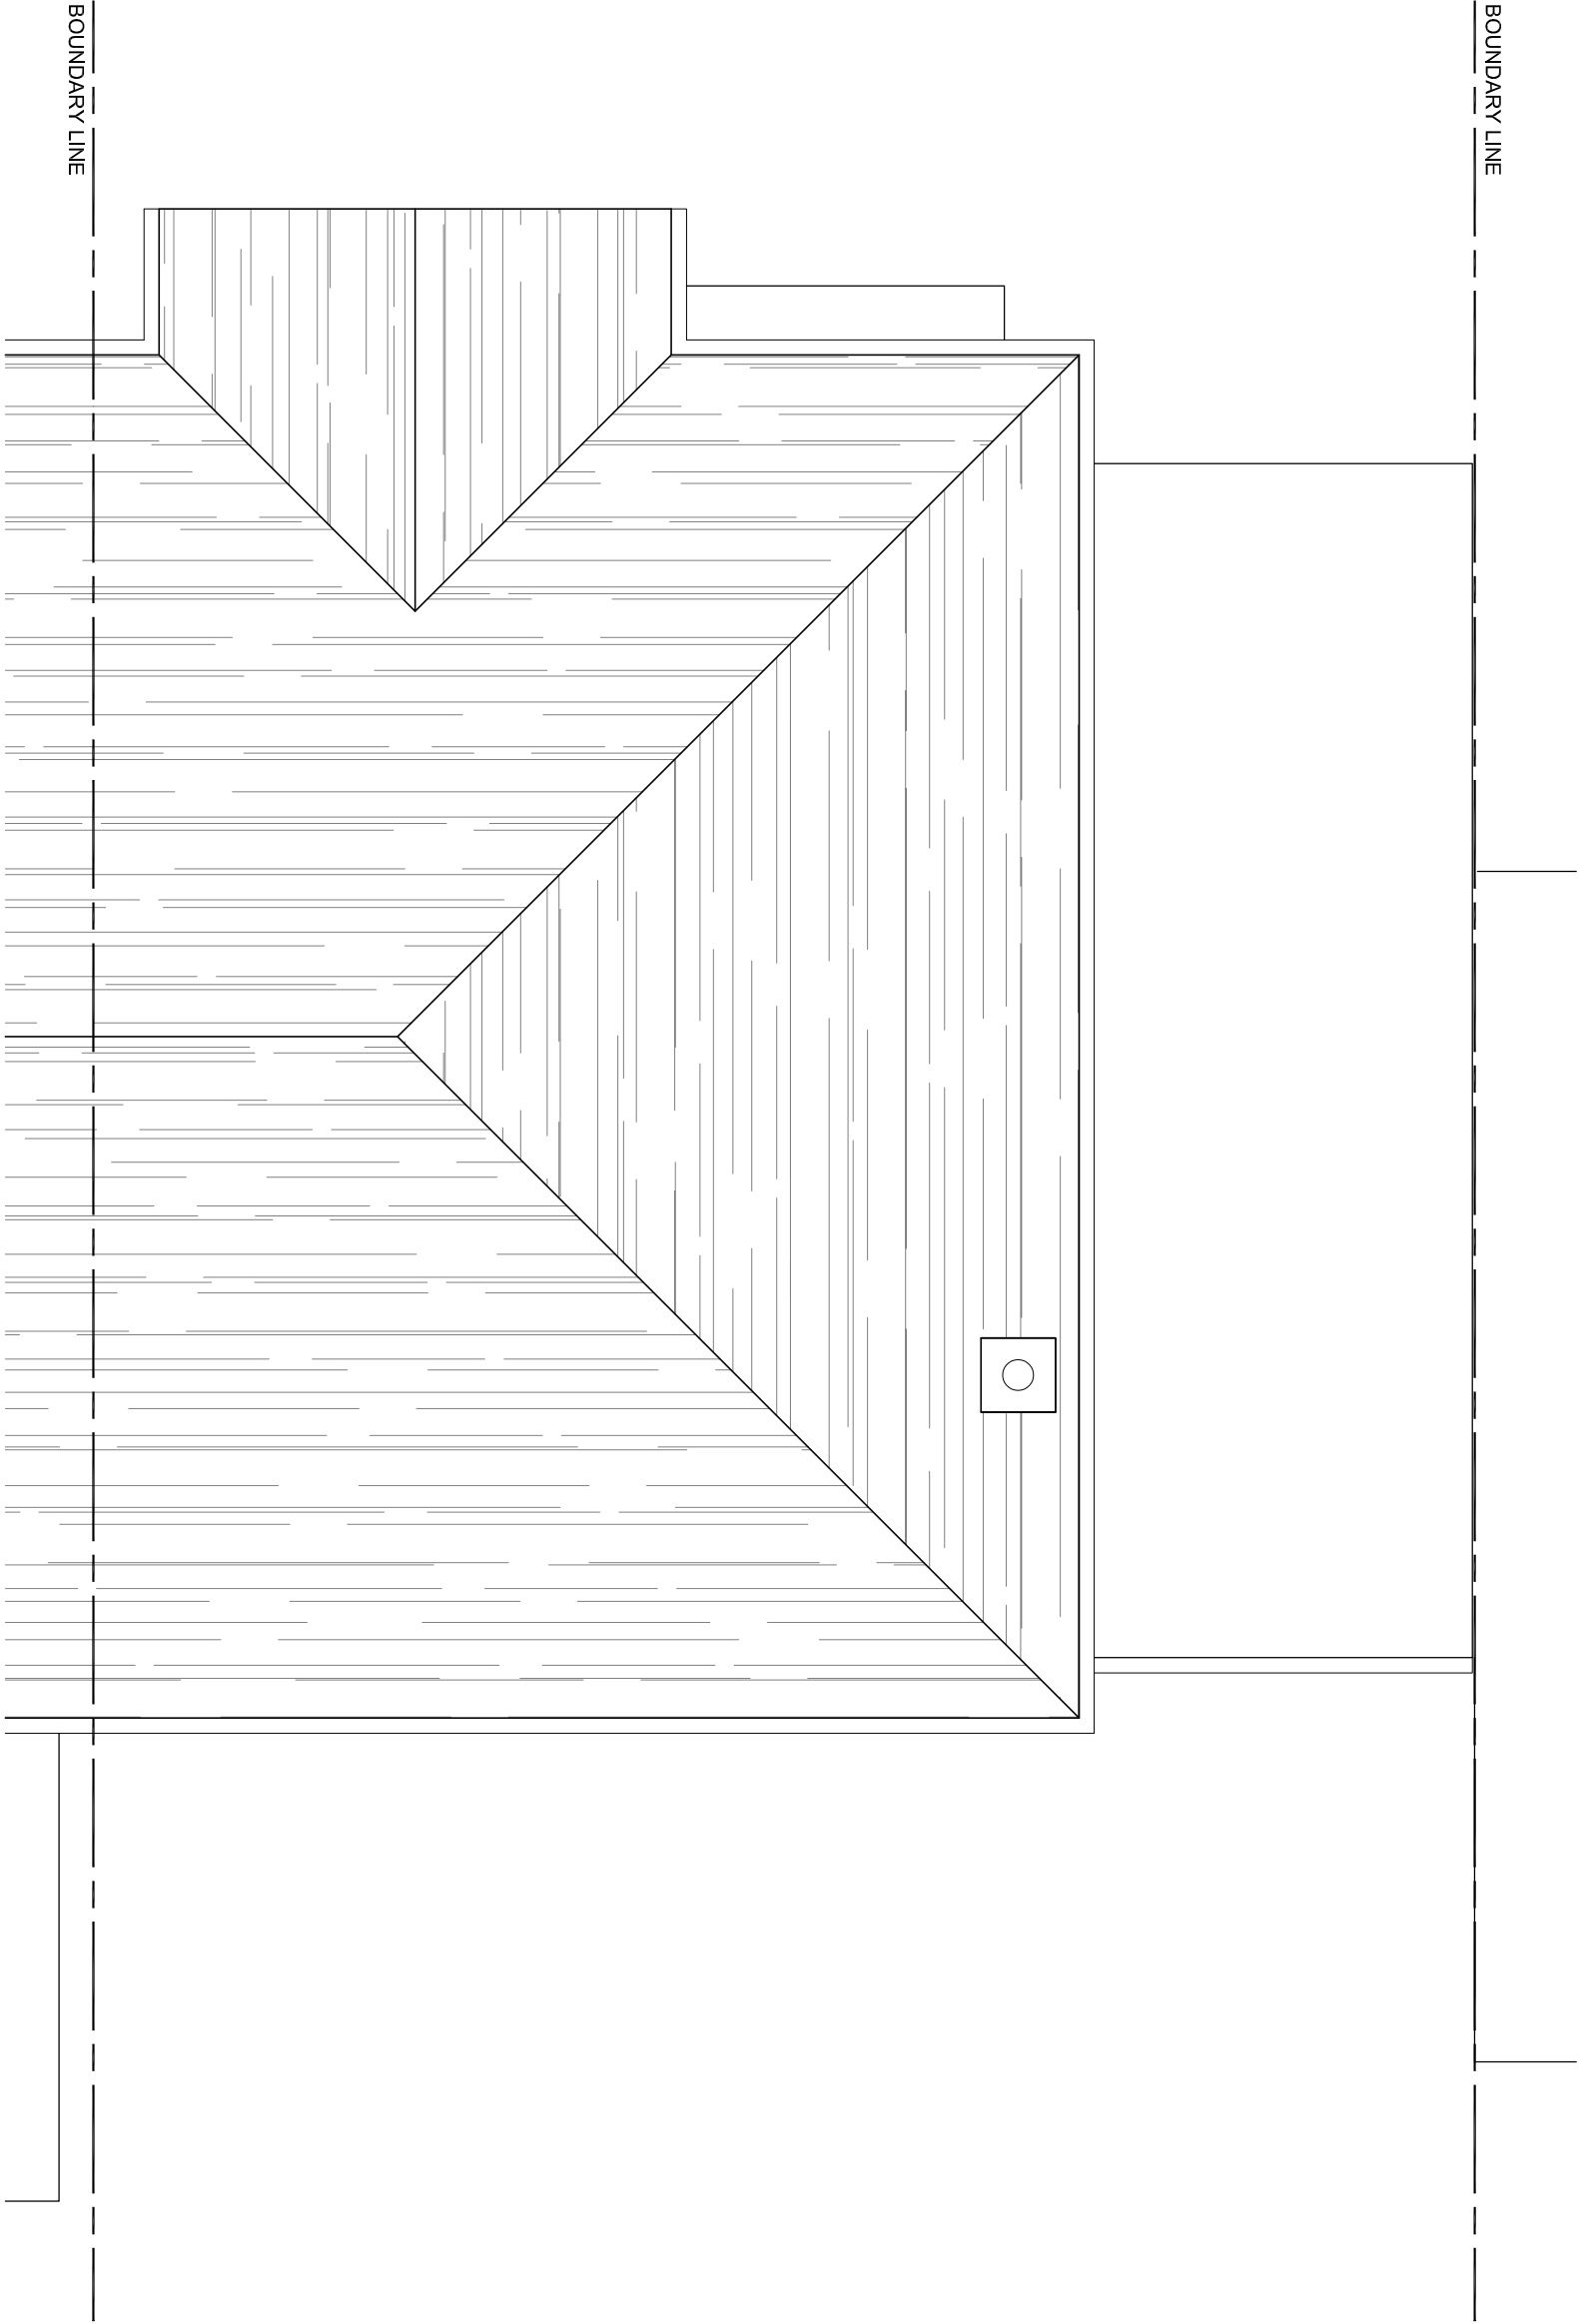

bernard murray design
chartered architect
www.bmurraydesign.co.uk
78 BRIDGE ROAD, UXBRIDGE, MIDDLESEX UB8 3QW
TEL: 07958 477174 EMAIL: BMURRAYDESIGN@YAHOO.CO.UK

PROJECT
13 RUSHDENE ROAD
PINNER
HA5 1SW

CLIENT
KEITH BYRNE

DRAWING
EXISTING ROOF PLAN

SCALE	1:50 @ A3	DRAWING NUMBER	REV.
DATE	MAY 2022	1172-4	
DRAWN	BM		