

SCALE: 1/100 @ A3

This is a 'Planning Level' drawing and is intended to illustrate the general arrangement of the proposals for use as part of a Planning Application or equivalent permissions, although your planning officer may ask for more information about certain aspects of the design.


As it stands this drawing does not include all of the information necessary for a Building Regulations application. Please discuss with your architect & builder where more detail may be needed.

This drawing has been based upon a measured survey by others. As a result, the precision of the dimensions indicated is dependent upon the information supplied.

If this drawing is used for construction purposes, all dimensions must be checked carefully on site before any work commences or any materials are ordered.

Unless other arrangements have been specifically made, your building contractor should serve a Building Notice, as and where applicable, to your local authority to satisfy the requirements of the Building Regulations. Your building contractor should also liaise with the Building Control Officer regarding routine inspections of the work.

Revisions:  
a. date.

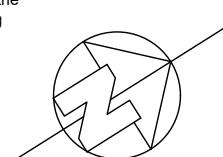


Your Architect Your Home Licensee:  
Architect Your Home Putney  
Apsley House 176 Upper Richmond Road  
London SW15 2SH  
phone: 020 8780 0015  
email: putney@architect-yourhome.com

Project name:  
**50 Woodstock Gardens, Hayes**

- New construction  
 - Demolitions


Drawing name: <b>Proposed Plans (Garage Conversion)</b>		
Job no: <b>656</b>	Drawing no: <b>26</b>	Revision: -
Scale: <b>1/100 @ A3</b>	Date: <b>July 2022</b>	Drawn by: <b>VF</b>
Project name: <b>50 Woodstock Gardens, Hayes</b>		architectyourhome

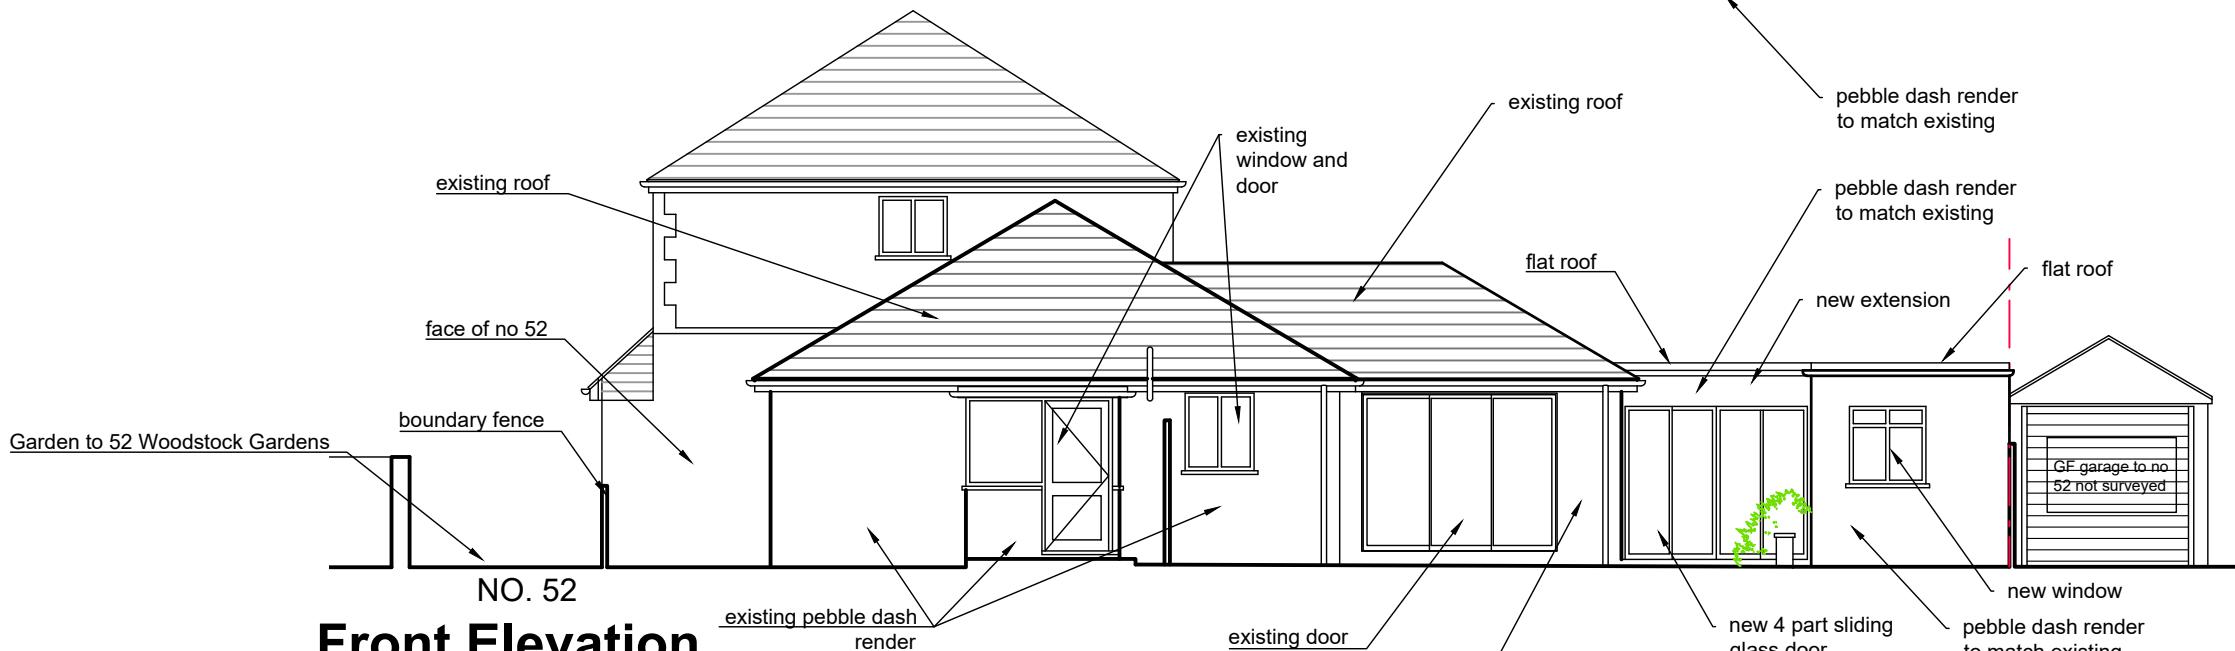

Note: 4th elevation is wholly a party wall to no. 52

-  - New construction
-  - Demolitions

## Front Elevation

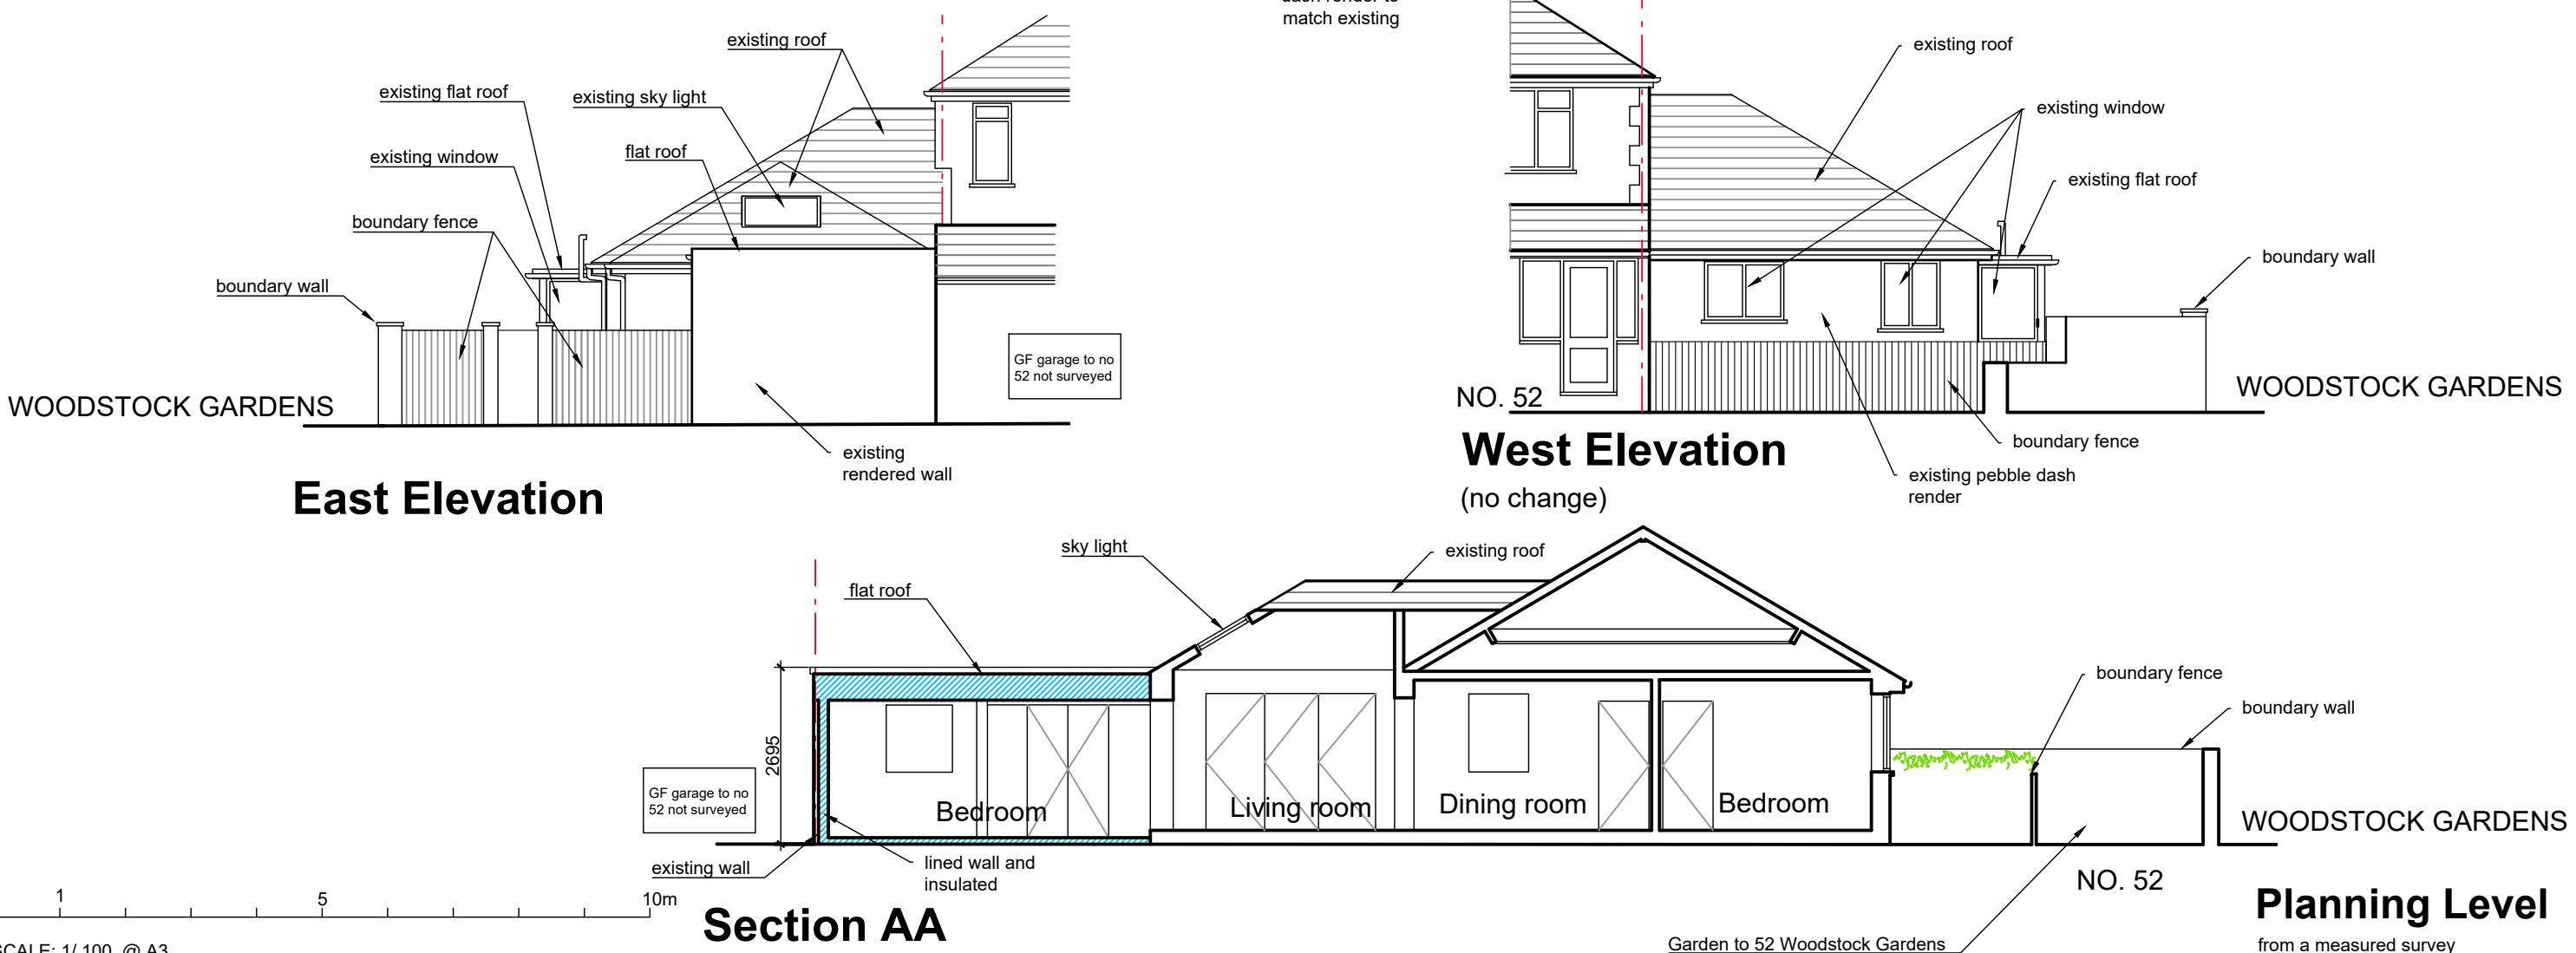

---

SCALE: 1/100 @ A3

This is a **'Planning Level'** drawing and is intended to illustrate the general arrangement of the proposals for use as part of a Planning Application or equivalent permissions, although your planning officer may ask for more information about certain aspects of the design.

This drawing has been based upon a measured survey by others. As a result, the precision of the dimensions indicated is dependent upon the information supplied.

If this drawing is used for construction purposes,  
all **dimensions must be checked** carefully on site before  
any work commences or any materials are ordered.

As it stands this drawing does not include all of the information necessary for a Building Regulations application. Please discuss with your architect & builder where more detail may be needed.

Unless other arrangements have been specifically made, your building contractor should serve a Building Notice, as and where applicable, to your local authority to satisfy the requirements of the Building Regulations. Your building

before requirements of the Building Regulations. Your building contractor should also liaise with the Building Control Officer regarding routine inspections of the work.

**Revisions**  
a. date.

Your Architect Your Home Licensee:  
Architect Your Home *Putney*  
Apsley House 176 Upper Richmond  
London SW15 2SH

All dimensions are in millimetres  
All dimensions to be checked on site

ur Architect Your Home Licensee:  
Architect Your Home *Putney*  
Bosley House 176 Upper Richmond Road  
London SW15 2SH  
Phone: 020 8780 0015

Project name: **10 Woodstock Gardens Hayes**

Drawing name:  
**Proposed Elevations and Section**

<b>656</b>	<b>27</b>	-
------------	-----------	---

architectyourhome

# architectyourhome