





4 Existing Front Elevation

Scale 1/100

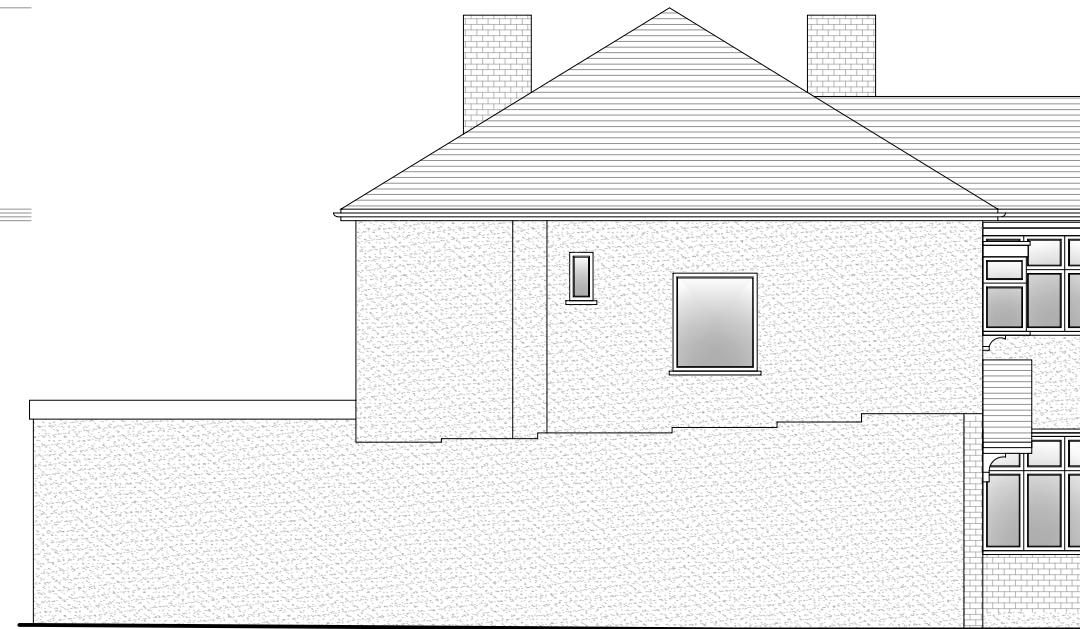


9 Existing Side Elevation

Scale

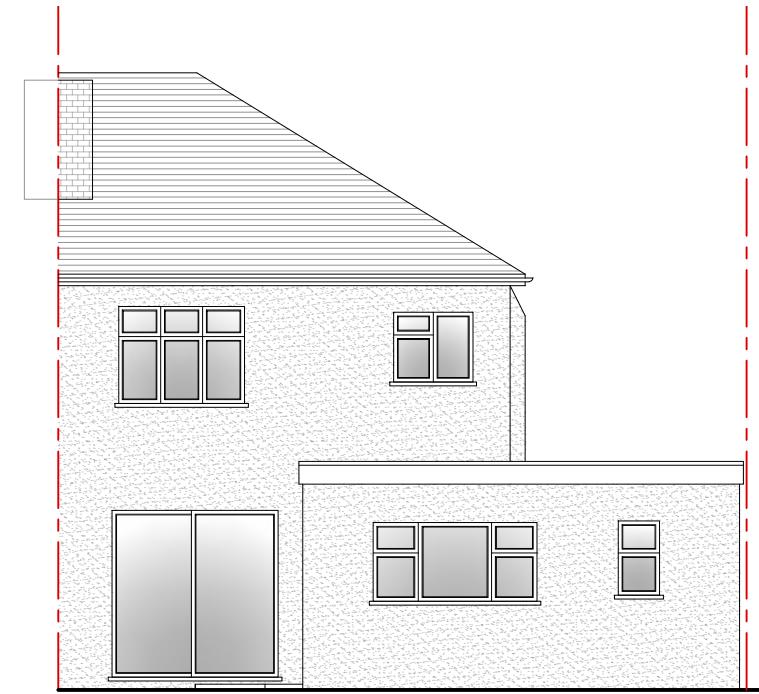


6 Existing Rear Elevation

Scale 1/1

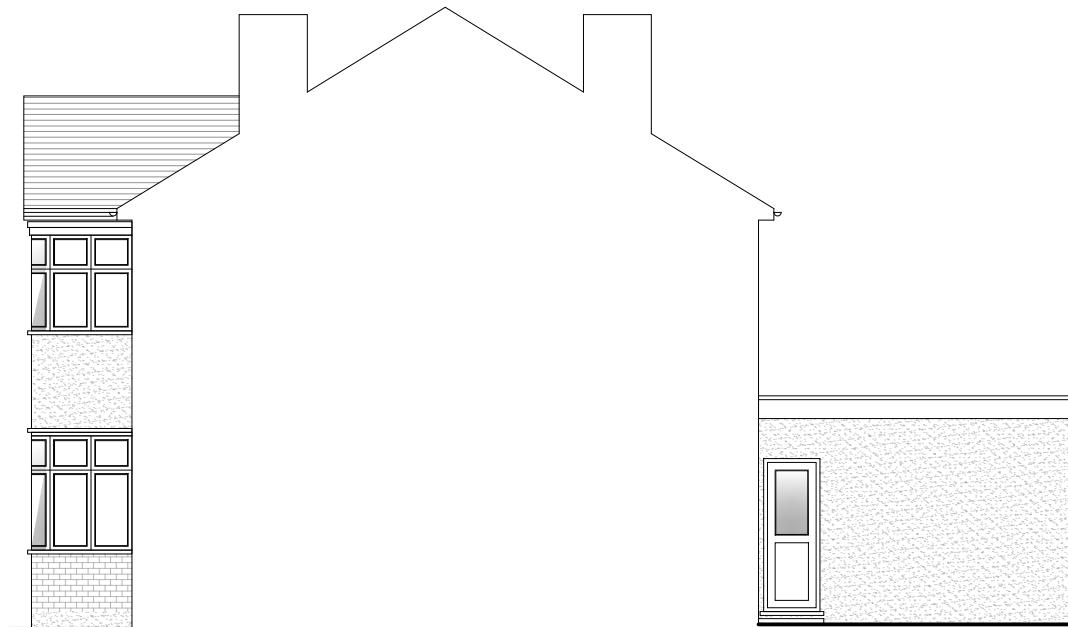


7 Existing Side Elevation

Scale 1/100

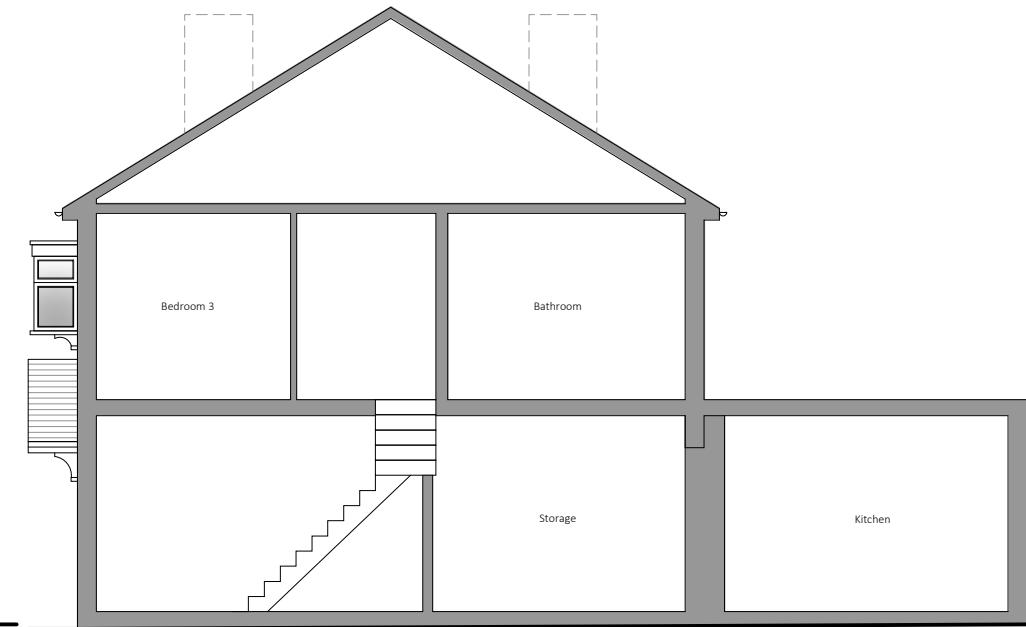

8 Existing Side Section

Scale 1/1

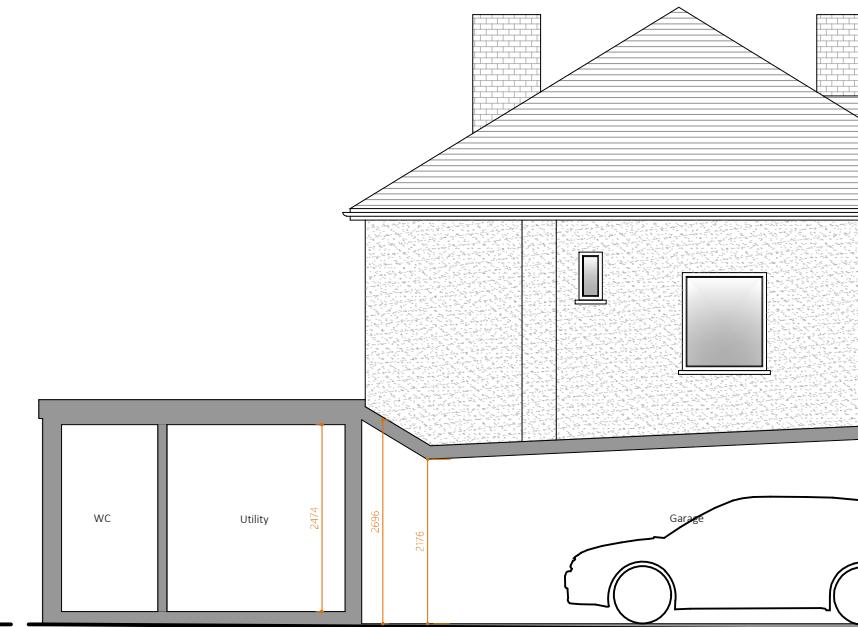

9 Existing Part Side Section of Garage

Scale 1/100

Please note that construction must only commence once planning, building control and any other approvals have been received. It is the responsibility of the owner/contractor to commence work in accordance with these approvals.

0	1	2	3	4	5	10

Legend	
Walls Removed	
New Walls	
Existing Walls to Remain	
Boundary Wall	
Sound Separating Walls	
Proposed Extensions	

IMPORTANT GENERAL NOTE
The specification is to be read in conjunction with the plans/section details, and other associated Structural details as may be provided.
All work is to be carried out to the Local Authority Planning and Building Regulation Approval, and the Codes of Practice and British Standards as necessary.
All dimensions, levels, sizes, positions and locations of particulars as indicated on drawings are to be verified by the appointed Contractor on site prior to engaging works. Any discrepancies should be reported to the Architect/Surveyor/Engineer or responsible party/s immediately.
The Contractor is responsible for ensuring compliance with the CDM Regulations, and appropriate Health & Safety on site precautions.
The Client/Building Owner must obtain any necessary PARTY WALL AGREEMENTS, prior to engaging in the works on site.

paper Size A3	Scale 1:100	Construct 360 Ltd, Trading as: Dont info@DontMoveExtend.com 0208 206 0011
Revision 1st		Site Address 17 Dartmouth Rd Ruislip HA4 0DD
Dec-22		
Drawn By RA	Checked By AP	Status Design Stage

Planning Issue

liveExtend[®].com
Planning. Preparing. Simplifying.

Existing
Elevations
DR17-02-1002