
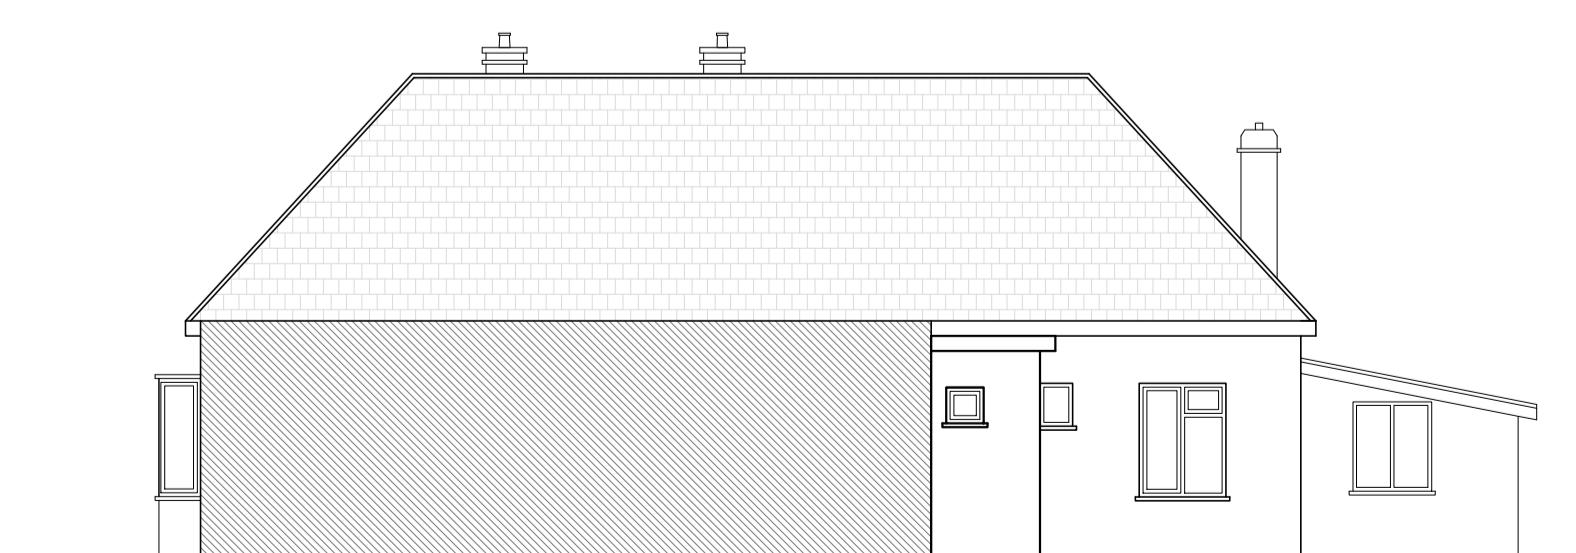
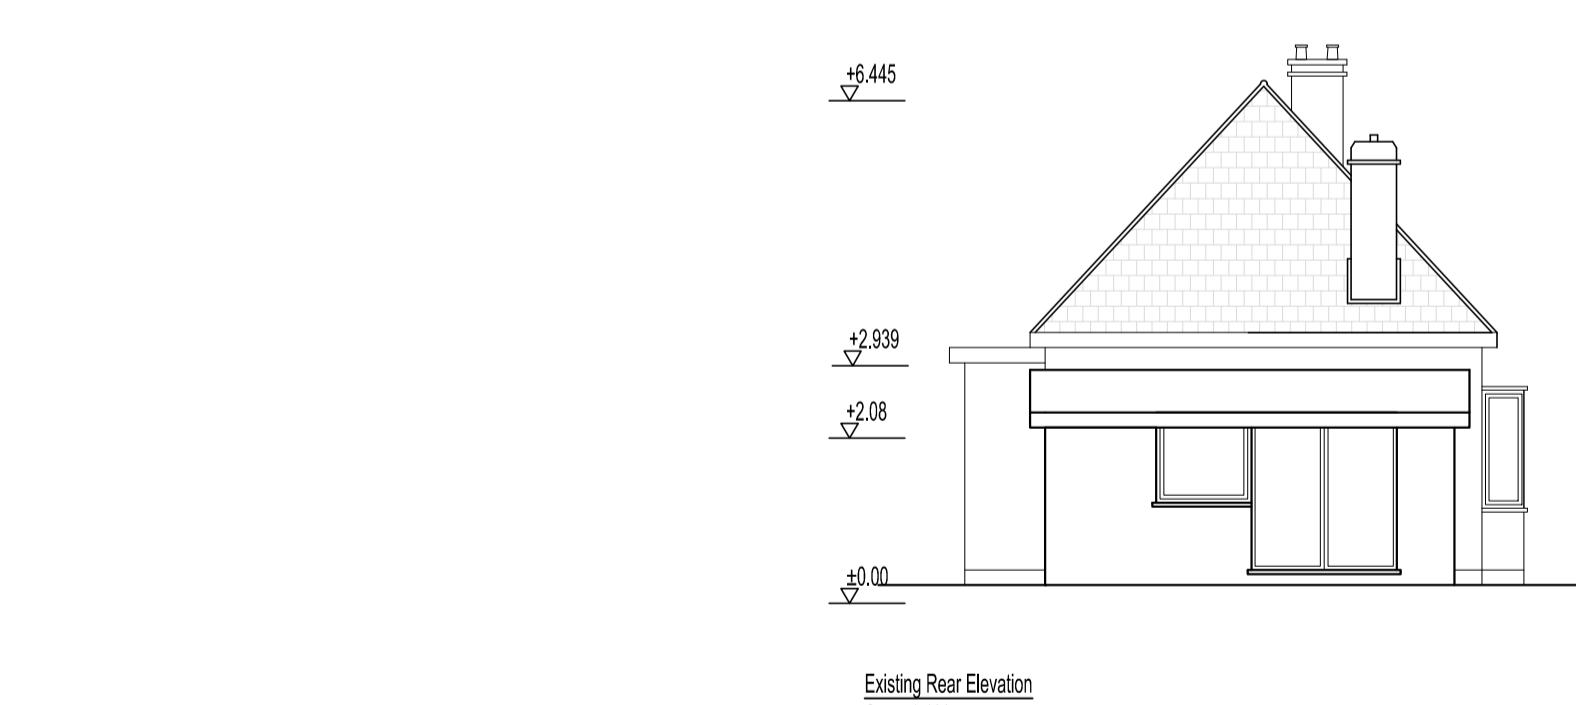
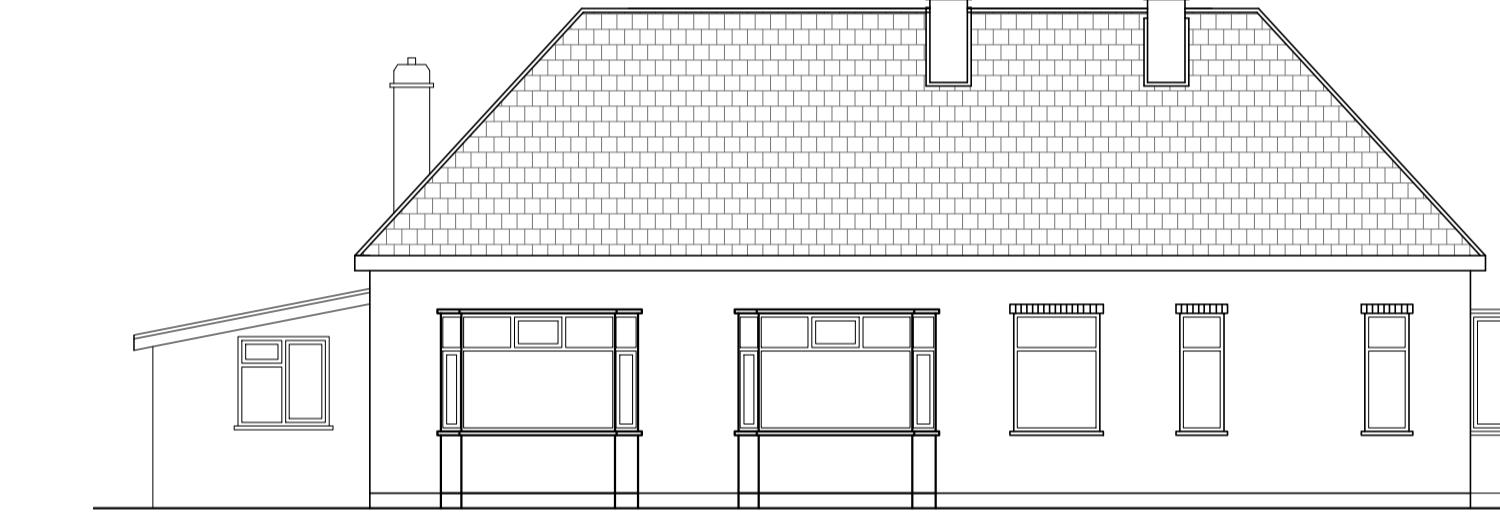
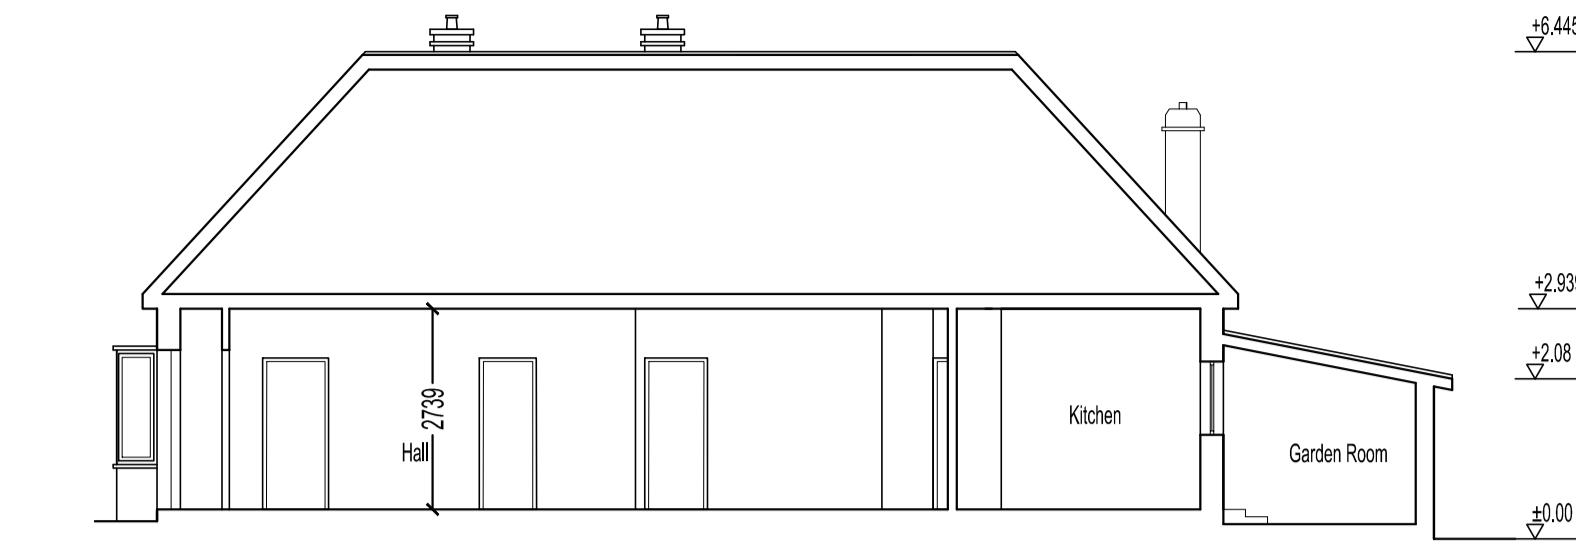
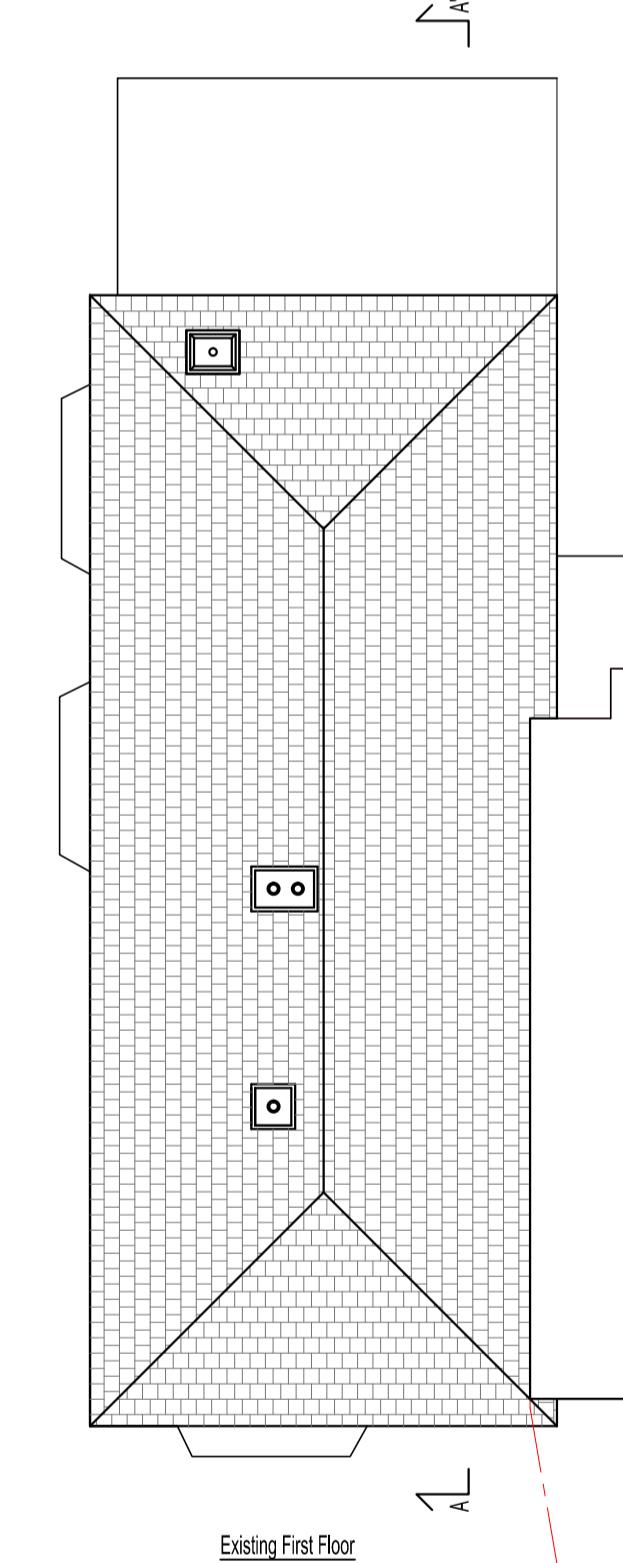
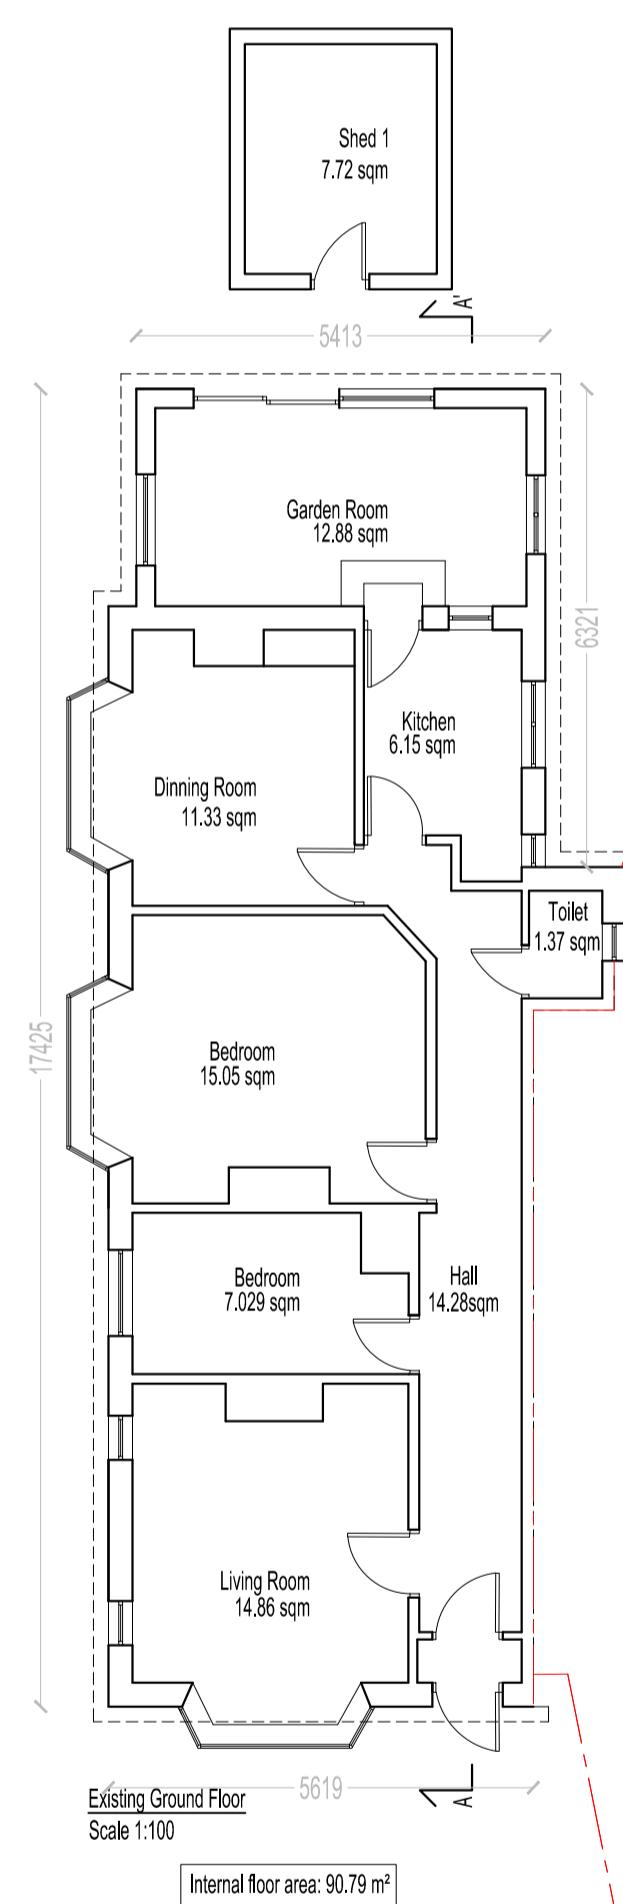


Fray's River

Packet Boat Lane

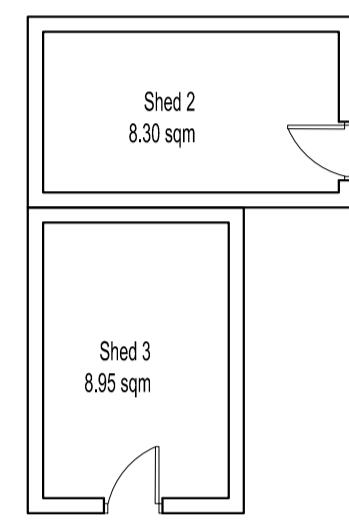

EXISTING DWELLING FOOTPRINT: 103.93 m²
SHED 1: 7.72 m²
SHED 2: 8.30 m²
SHED 3: 8.95 m²
TOTAL: 128.81 m²

PROPOSED DWELLING FOOTPRINT: 112.14 m²
SHED 1: 7.72 m²
SHED 2: 8.30 m²
SHED 3: 8.95 m²
TOTAL: 128.81 m²

EXISTING DWELLING TOTAL INTERNAL AREA: 90.79 m²
PROPOSED DWELLING TOTAL INTERNAL AREA: 135.77 m²

0 1 2 3 4 5m
scale 1:100

Kappa Planning Ltd
46-48 Ennersdale Road, London,
SE13 6JB
tel: 02080041662
www.kappa-planning.co.uk

CLIENT
SAWAN SHINGADIA

PROJECT
RIVERVIEW, PACKET BOAT LANE, UB8 2JR

JOB TITLE
**PROPOSED LOFT CONVERSION, SINGLE
STOREY REAR AND SIDE EXTENSION AND
INTERNAL ALTERATIONS**

DRAWING
**EXISTING FLOOR PLANS, ELEVATIONS
AND LONG SECTION**

DRAWN BY TTA/LS **CHECKED BY** GP

REVISION

DATE 17.10.2022 **SCALE** 1:100@A1

RELEASE	PROJECT No	DRAWING No
01	717	01