

GARDEN

LVL. 100
PATIO

UTILITY ROOM

CONSERVATORY
FC2233

KITCHEN
FC2428

DINING ROOM


HALLWAY
FC2410

LIVING ROOM


71 WOODLANDS AVE

75 WOODLANDS AVE


PROPOSED GROUND FLOOR PLAN
SCALE 1:100

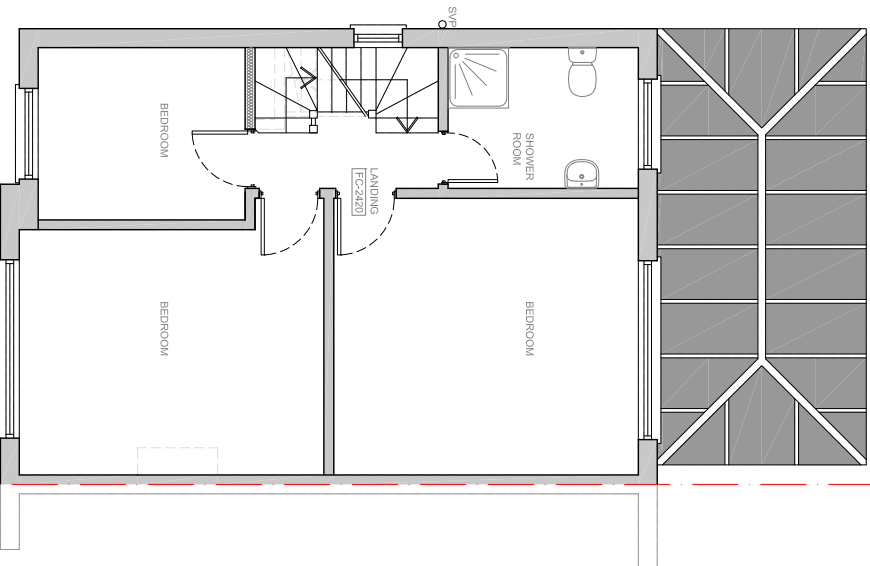

PROPOSED FIRST FLOOR PLAN
SCALE 1:100

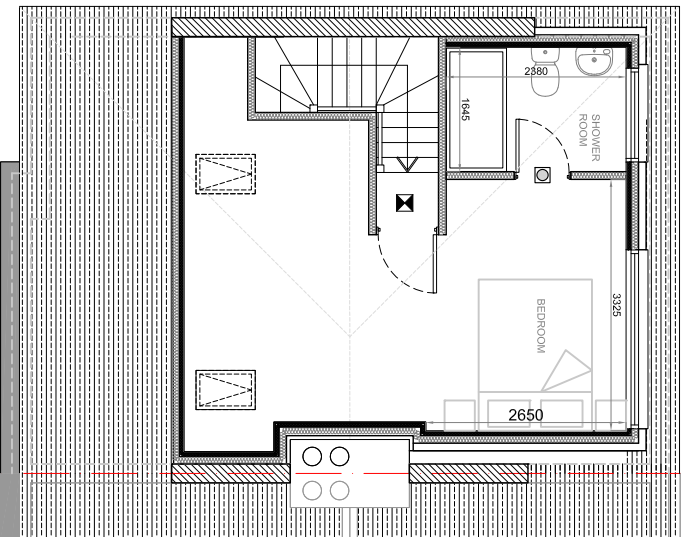

PROPOSED LOFT PLAN
SCALE 1:100

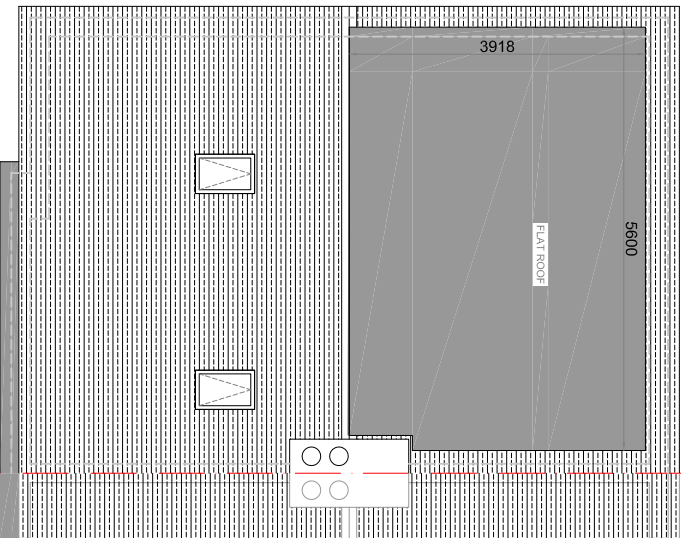

PROPOSED ROOF PLAN
SCALE 1:100

GENERAL NOTES

All dimensions, levels, sizes, positions and locations of particulars as indicated on drawings are to be verified by the appointed Contractor on site prior to engaging in works.

Any discrepancies must be reported to the Architect/Surveyor/Engineer or responsible persons immediately.

No dimensions to be scaled from the drawings for construction purposes unless otherwise indicated. All work is to comply with current Building Regulations.

Party Wall etc. Act 1996 would apply and contractor is to ensure that no work is commenced until this formality is completed. The sole purpose of this drawing is the procurement of Planning Permission and Building Regulation approval and work is NOT to commence before such approval.

Where this drawing is used for the works, contractor should request at the time of tender, from the tenderer, full specification and schedule of work. To avoid any disputes, this schedule of works in conjunction with the drawings would be used to resolve matters.

Contractor to assure and satisfy himself that necessary Planning permission and Building Regulations are approved before tendering or commencement of works.

The competent person is to send to the local authority, via the scheme provider, a self-certification certificate within 30 days of the electrical works completion. The client must receive both a copy of the self certificate and a BS7671 Electrical Installation Test Certificate. (Reg. P1)

The Gas and Boiler Installations will be carried out by a suitably qualified CORGI registered gas engineer or equal approved. The Contractor is responsible for ensuring compliance with the CDM Regulations, and appropriate Health & Safety on site precautions.



15 Derwent Avenue, Pinnet,
HA5 4QH
dshah@shahdesigns.co.uk
www.shahdesigns.co.uk

Scale 1:100

Scale 1:50

PROJECT
73 WOODLANDS AVENUE
RUISLIP
HA4 9RB

DRAWING TITLE
PROPOSED FLOOR PLANS

DATE
1:100@A3

DRAWN BY
DS

CHECKED BY
DS

DRAWING NO.
SD2502(P)03-A

REVISION

REVISION	DESCRIPTION	BY	DATE
A	MINOR AMENDMENTS	DS	02-10-2023