



GROUND FLOOR PLAN

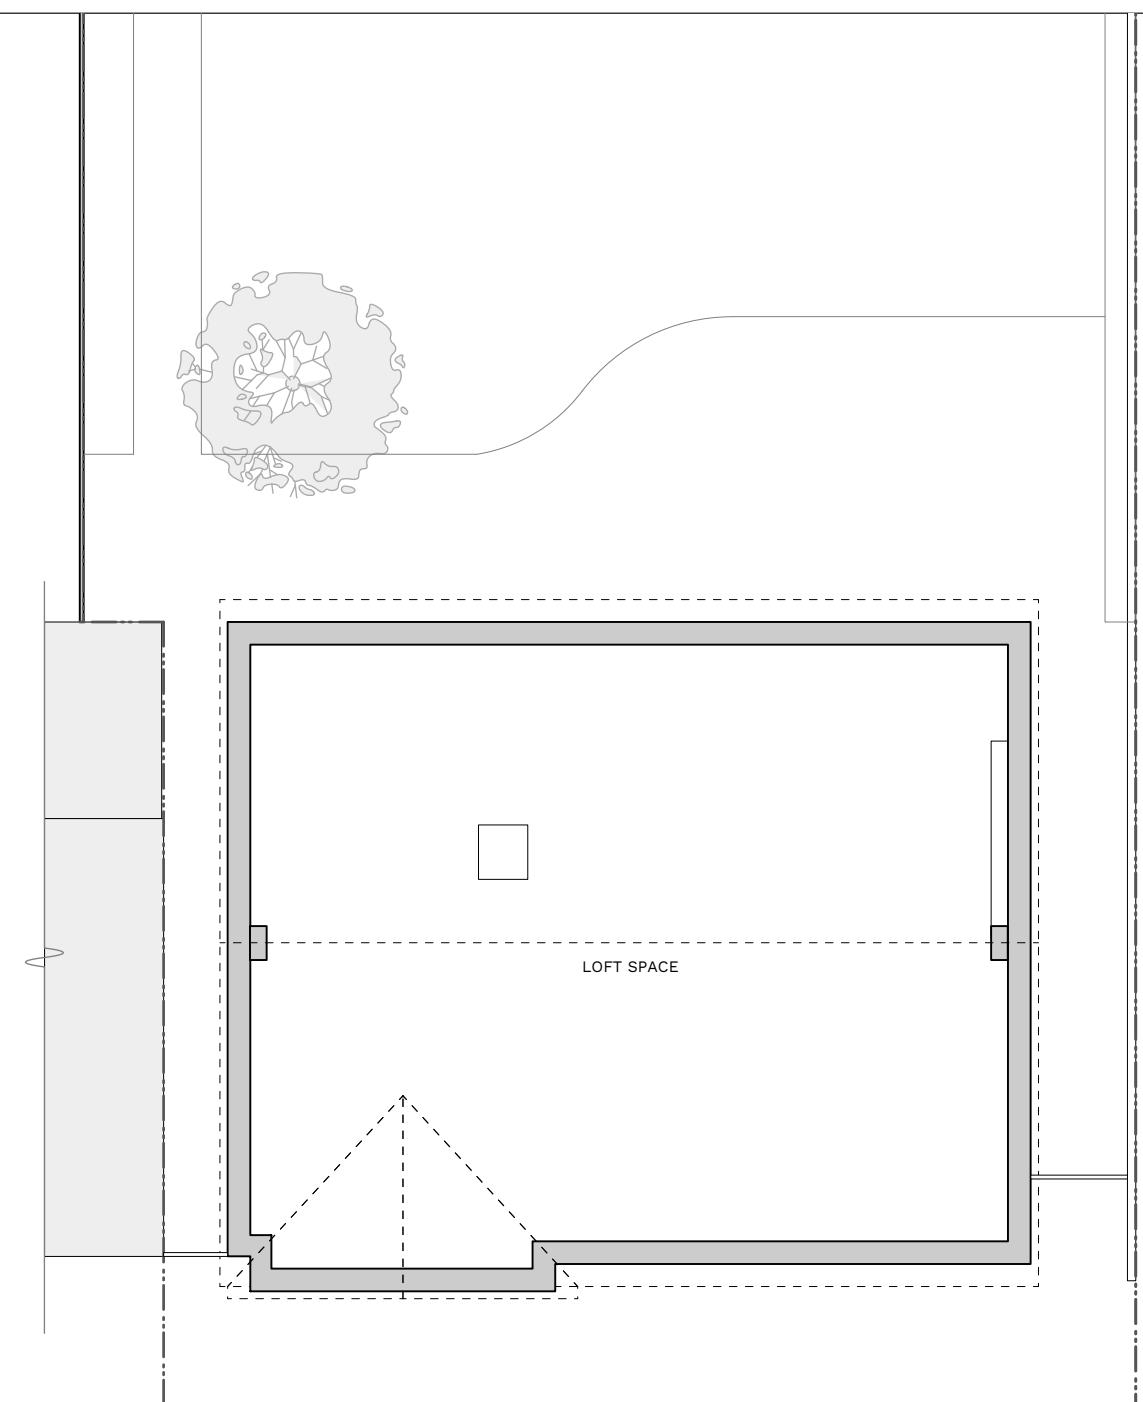

LOFT PLAN

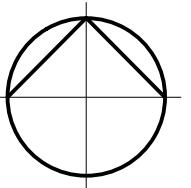

Existing Plans

1. This drawing has been based upon a rough survey measurements that were taken for OUTLINE DESIGN PURPOSES ONLY and is NOT likely to be as precise as a full measured survey. As a result, no warrant as to the precision of the dimensions indicated or illustrated can be given or should be inferred.

2. While this drawing can be used as a base drawing for construction purposes, it is VERY IMPORTANT that all dimensions are checked carefully before any work commences or any materials are ordered.

3. This drawing can be used as part of a planning application, although your planning officer may ask for more specific information about some aspects of the design. Ask your architect for more information on planning applications.

This is a 'Outline Survey Drawing' which shows aspects of your property as it is prior to any new proposals and should be read alongside your architect's 'proposed' drawings.

Your Architect Your Home Licensee:


Architect Your Home Kew
57 Villiers Avenue
Surbiton, KT5 8BE

Tel: 07958 141 381
Email: kew@architect-yourhome.com


Existing
from outline survey

2024-06-16


Drawing name: Existing Plans		
Date: June 2024	Job no: 23-475	Scale: 1:100 @ A3
Drawing no: 475-001	Revision: —	Drawn by: CMA
Project name: Constantine House 37 Bridle Road Pinner Middlesex HA5 2SP	architectyourhome	

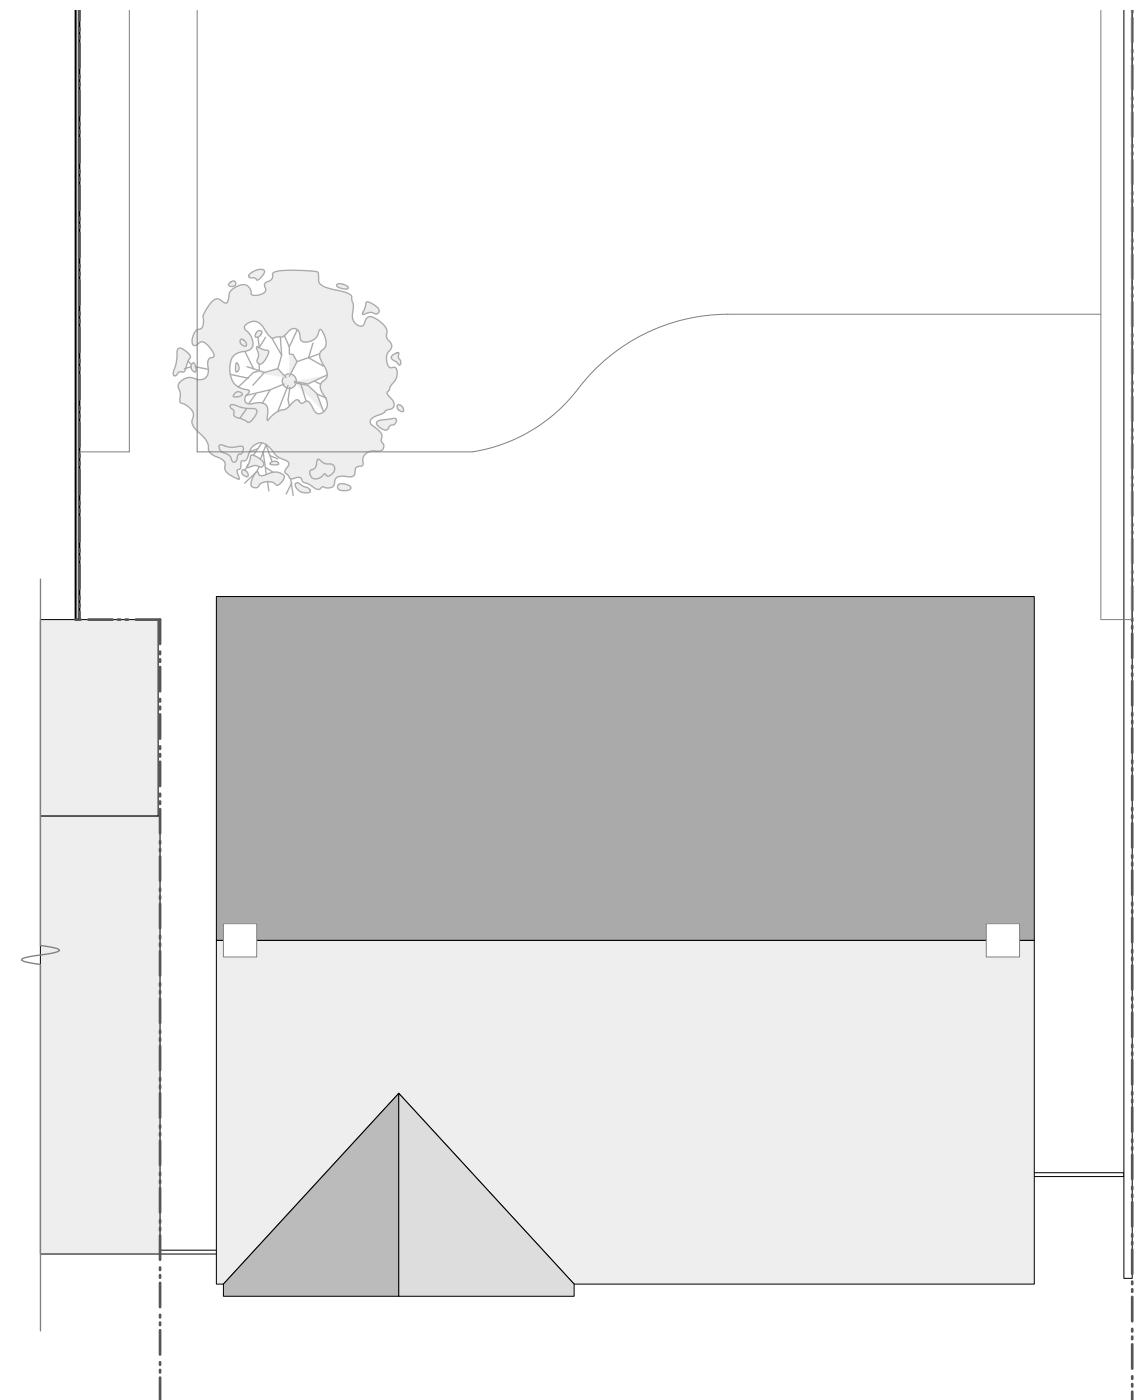

ROOF PLAN

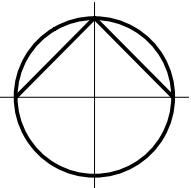

SECTION A-A

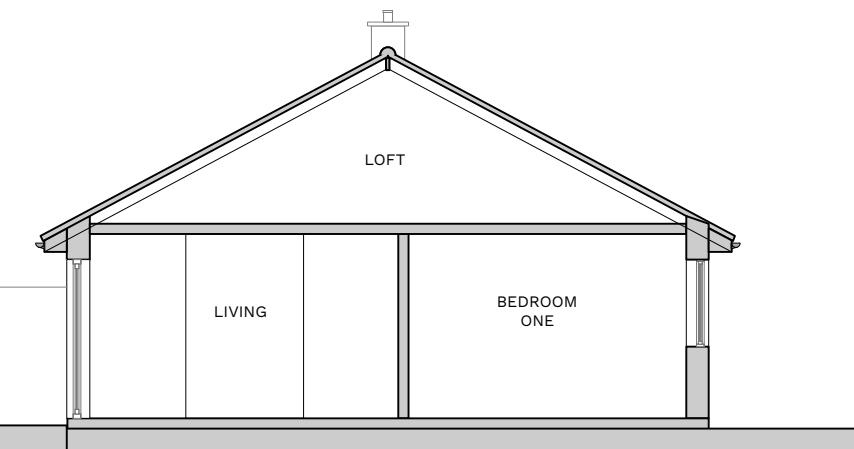

Existing Roof Plan and Section A-A

1. This drawing has been based upon a rough survey measurements that were taken for OUTLINE DESIGN PURPOSES ONLY and is NOT likely to be as precise as a full measured survey. As a result, no warrant as to the precision of the dimensions indicated or illustrated can be given or should be inferred.

2. While this drawing can be used as a base drawing for construction purposes, it is VERY IMPORTANT that all dimensions are checked carefully before any work commences or any materials are ordered.

3. This drawing can be used as part of a planning application, although your planning officer may ask for more specific information about some aspects of the design. Ask your architect for more information on planning applications.

This is a 'Outline Survey Drawing' which shows aspects of your property as it is prior to any new proposals and should be read alongside your architect's 'proposed' drawings.

Your Architect Your Home Licensee:

Architect Your Home Kew
57 Villiers Avenue
Surbiton, KT5 8BE

Tel: 07958 141 381
Email: kew@architect-yourhome.com

Existing
from outline survey

2024-06-16

Drawing name:
Existing Roof Plan and Section A-A

Date: June 2024	Job no: 23-475	Scale: 1:100 @ A3
-----------------	----------------	-------------------


Drawing no: 475-002	Revision: —	Drawn by: CMA
---------------------	-------------	---------------

All dimensions are in millimetres
All dimensions to be checked on site
© Architect Your Home


20m

Project name:
Constantine House
37 Bridle Road Pinner Middlesex HA5 2SP


architectyourhome

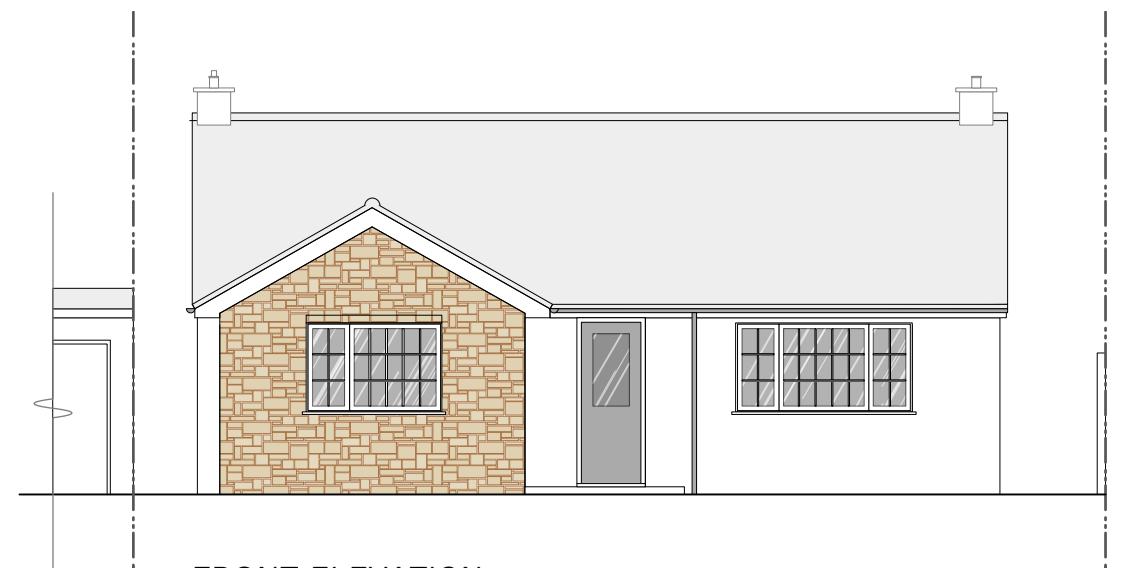


FRONT ELEVATION

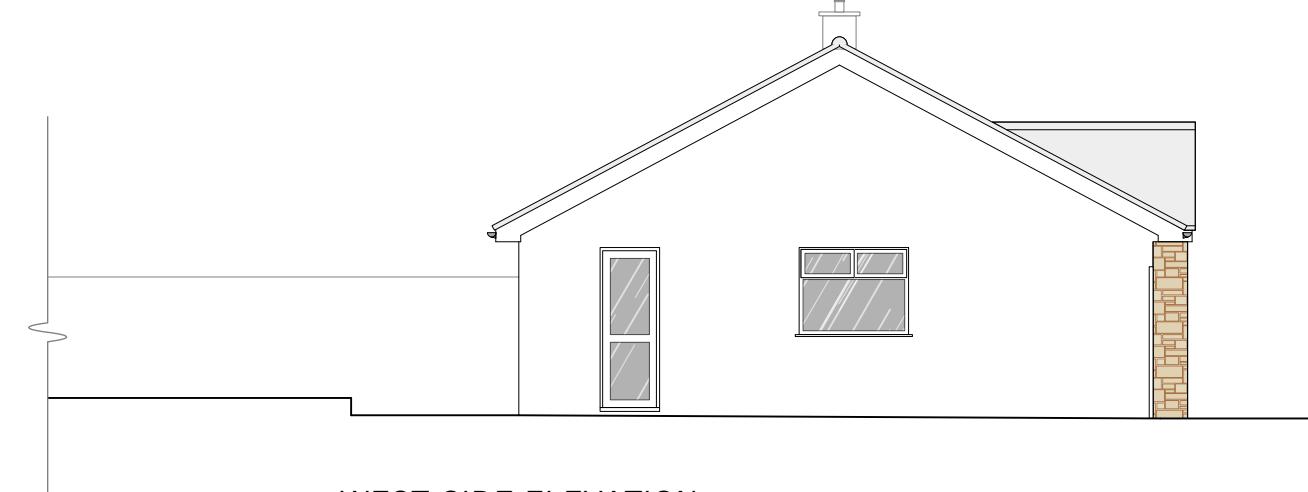

WEST SIDE ELEVATION

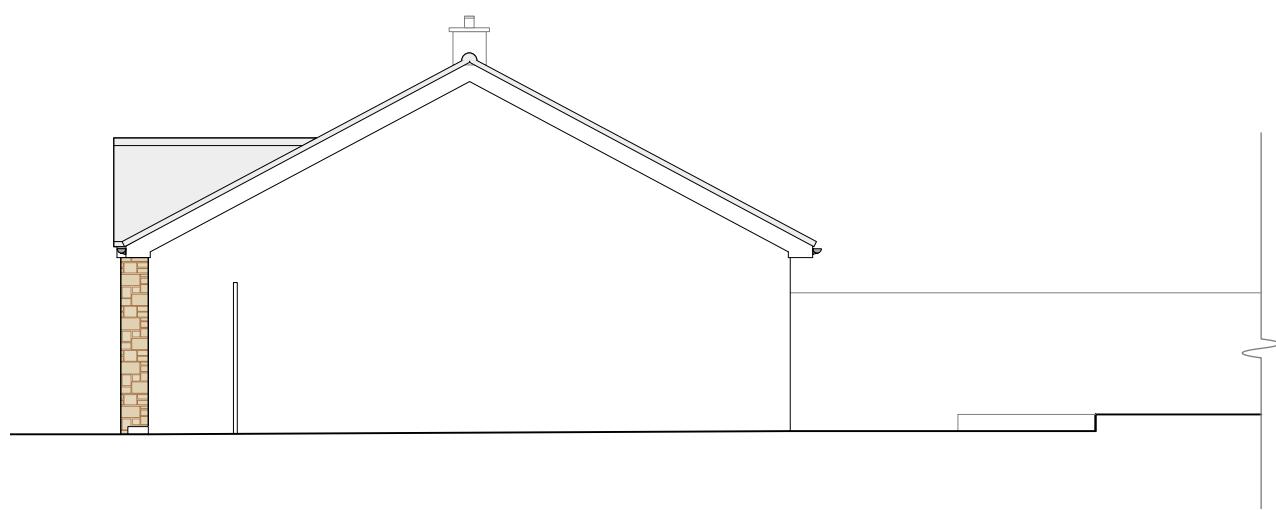

EAST SIDE ELEVATION

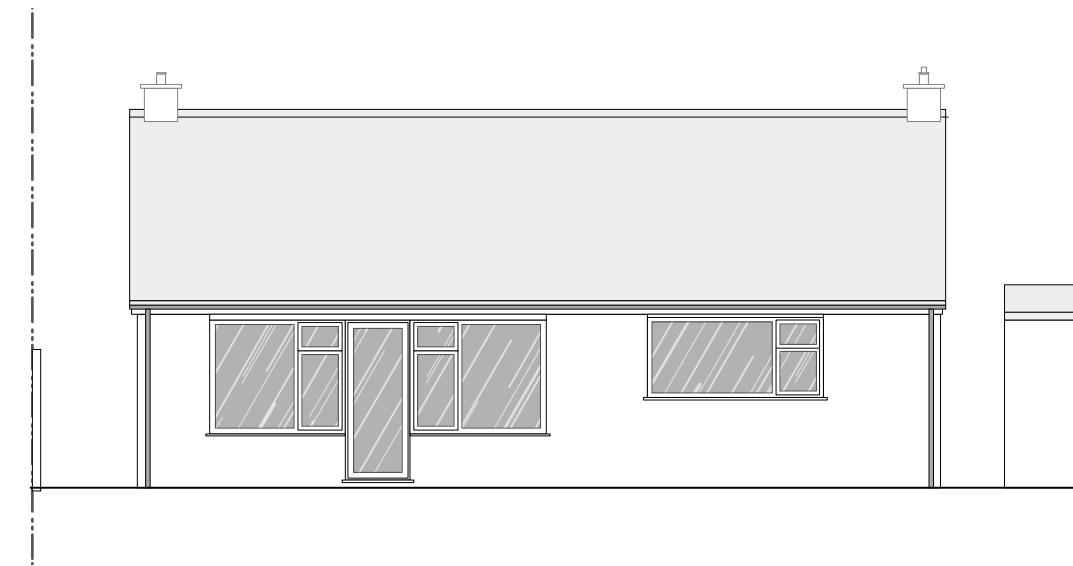

REAR ELEVATION

Existing Elevations

1. This drawing has been based upon a rough survey measurements that were taken for OUTLINE DESIGN PURPOSES ONLY and is NOT likely to be as precise as a full measured survey. As a result, no warrant as to the precision of the dimensions indicated or illustrated can be given or should be inferred.

2. While this drawing can be used as a base drawing for construction purposes, it is VERY IMPORTANT that all dimensions are checked carefully before any work commences or any materials are ordered.

3. This drawing can be used as part of a planning application, although your planning officer may ask for more specific information about some aspects of the design. Ask your architect for more information on planning applications.

This is a 'Outline Survey Drawing' which shows aspects of your property as it is prior to any new proposals and should be read alongside your architect's 'proposed' drawings.

Your Architect Your Home Licensee:

Architect Your Home Kew
57 Villiers Avenue
Surbiton, KT5 8BE

Tel: 07958 141 381
Email: kew@architect-yourhome.com

Existing
from outline survey

2024-06-16

Drawing name:
Existing Elevations

Date: June 2024 Job no: 23-475 Scale: 1:100 @ A3

Drawing no: 475-003 Revision: — Drawn by: CMA


All dimensions are in millimetres
All dimensions to be checked on site
© Architect Your Home

Project name:
Constantine House
37 Bridle Road Pinner Middlesex HA5 2SP


architectyourhome



Site Location Plan
scale 1:1250

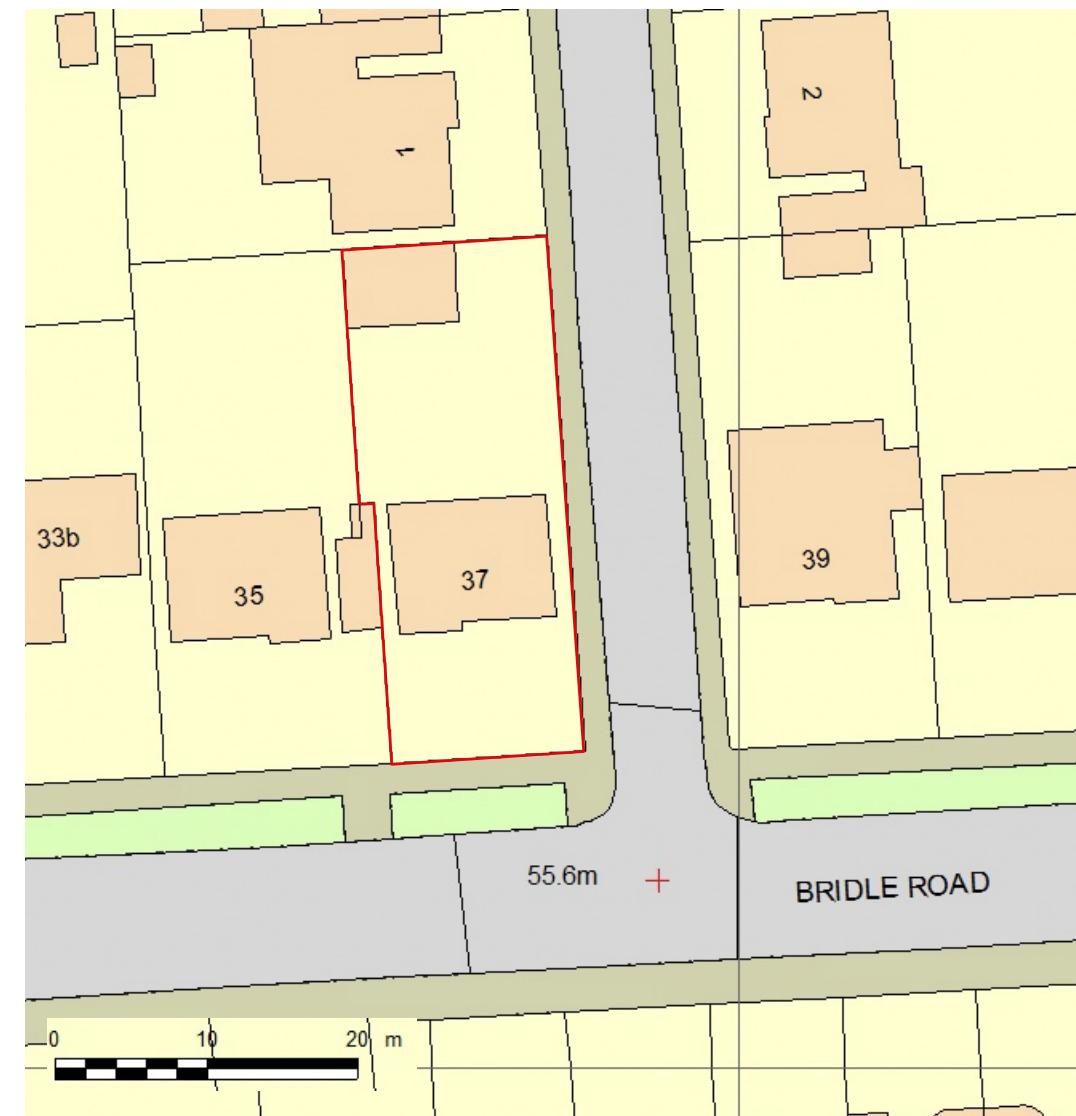

Site Block Plan
scale 1:500

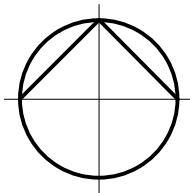

Existing site location & block plan

1. This drawing has been based upon a rough survey measurements that were taken for OUTLINE DESIGN PURPOSES ONLY and is NOT likely to be as precise as a full measured survey. As a result, no warrant as to the precision of the dimensions indicated or illustrated can be given or should be inferred.

2. While this drawing can be used as a base drawing for construction purposes, it is VERY IMPORTANT that all dimensions are checked carefully before any work commences or any materials are ordered.

3. This drawing can be used as part of a planning application, although your planning officer may ask for more specific information about some aspects of the design. Ask your architect for more information on planning applications.

This is a 'Outline Survey Drawing' which shows aspects of your property as it is prior to any new proposals and should be read alongside your architect's 'proposed' drawings.

Your Architect Your Home Licensee:

Architect Your Home Kew
57 Villiers Avenue
Surbiton, KT5 8BE

Tel: 07958 141 381
Email: kew@architect-yourhome.com

Existing
from outline survey

2024-06-16

Drawing name:
Existing site location & block plan


Date: June 2024 Job no: 23-475 Scale: 1:100 @ A3

Drawing no: 475-004 Revision: - Drawn by: CMA


All dimensions are in millimetres
All dimensions to be checked on site
© Architect Your Home

Project name:
Constantine House
37 Bridle Road Pinner Middlesex HA5 2SP


architectyourhome

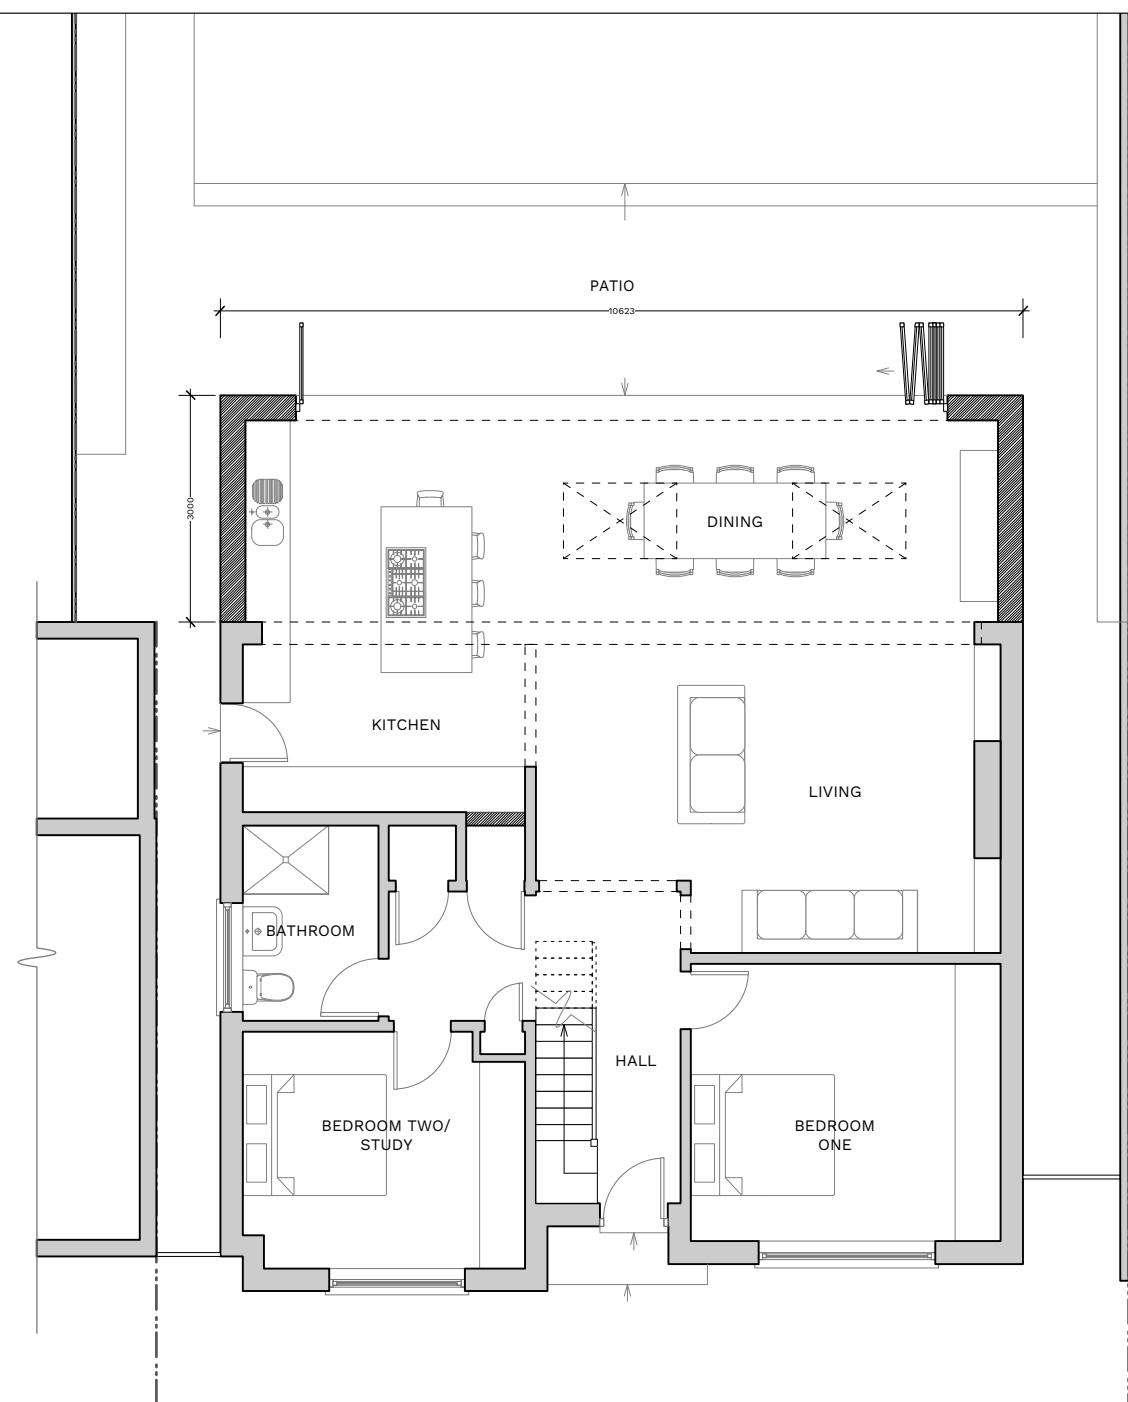

GROUND FLOOR PLAN

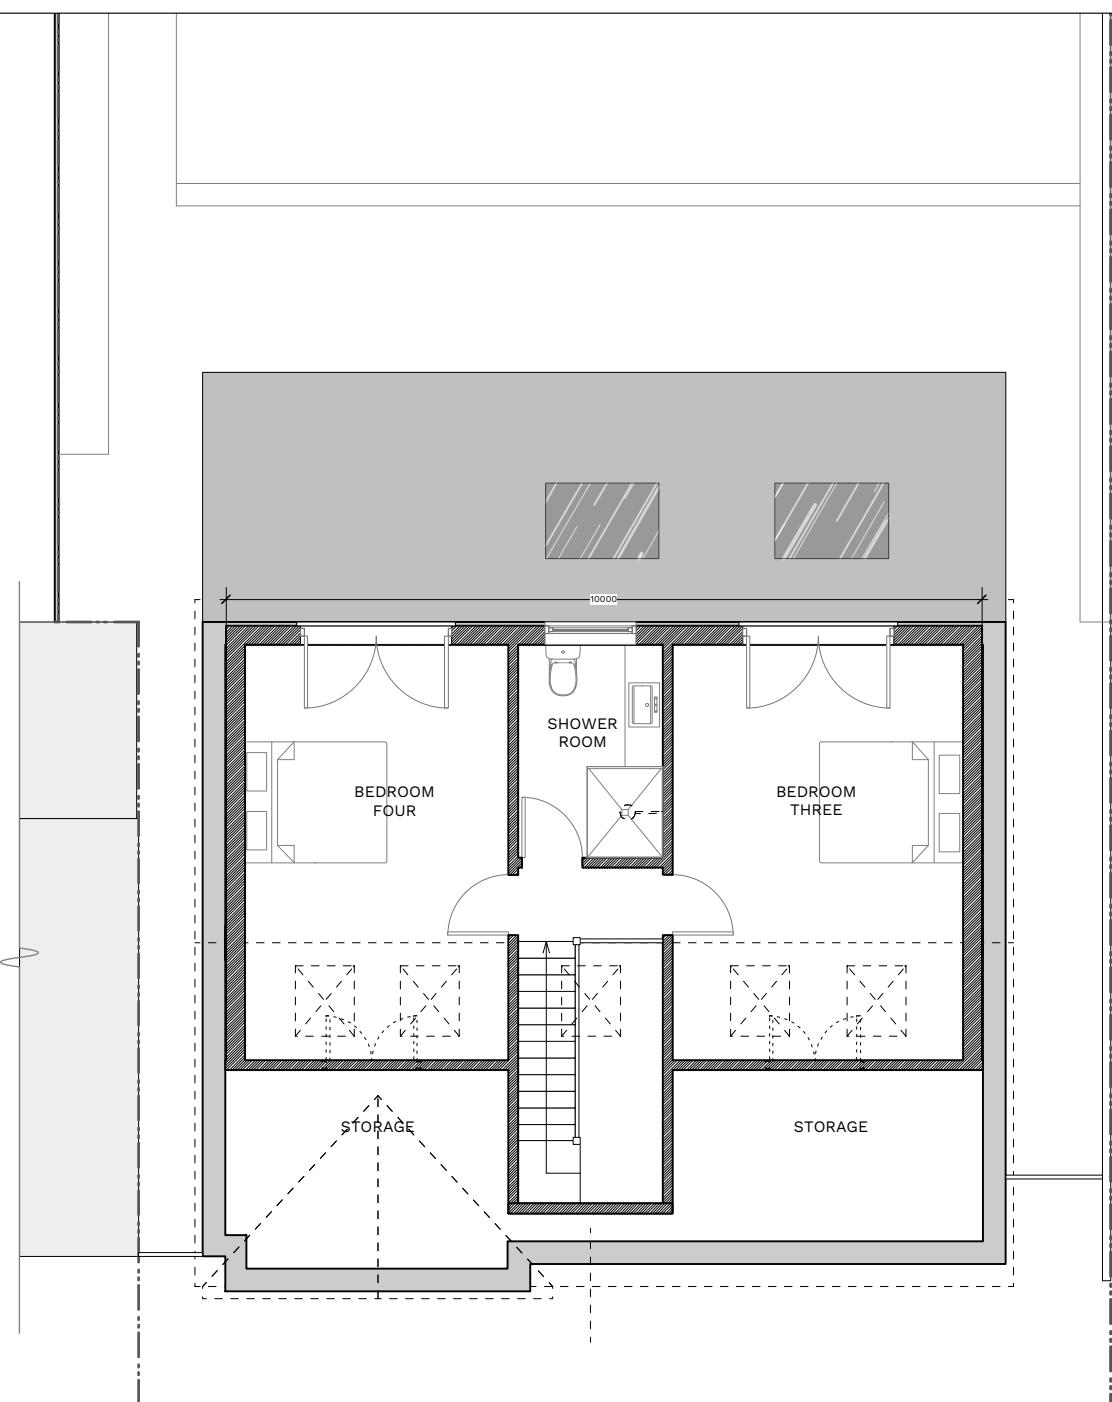

LOFT PLAN

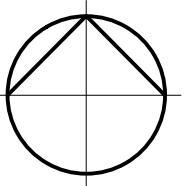

Proposed Plans

1. This drawing has been based upon a survey that was itself based on OUTLINE measurements NOT a full measured survey. As a result, considerable attention to the dimensions of any proposed works must be applied, taking site dimensions and templates as necessary.
 2. While this drawing can be used as a base drawing for construction purposes, it is VERY IMPORTANT that all dimensions are checked carefully before any work commences or any materials are ordered.
 3. This drawing can be used as part of a planning application, although your planning officer may ask for more specific information about some aspects of the design. For further information ask your architect.

4. Where applicable, a suitable Structural Engineer and/or a Party Wall Surveyor should be consulted. Although as far as possible these instances have been indicated, this is not necessarily exhaustive and the whole scope of proposed works should be reviewed.
 5. Unless other arrangements have been specifically made, your building contractor should serve a Building Notice, as and where applicable, to your local authority to satisfy the requirements of the Building Regulations. Your building contractor should also liaise with the Building Control Officer regarding routine inspections of the work.

This is a 'Scheme Level Drawing' and is intended to illustrate the general arrangement of the project proposals. As it stands this drawing does not include all of the detail necessary for a full plans building regulations application. While this drawing can be used as a base drawing for construction purposes, your building contractor may require more information. It is therefore important to discuss, with your architect & builder together, where more detail would be appropriate.

Further detailed design / dwgs may be needed for this section.

You may need a Structural Engineer for this section.

This symbol indicates that it may be beneficial to have more detailed design drawings prepared to illustrate elements of the proposal in more detail so that your building contractor can more fully understand the intention of the design.

This symbol indicates that structural calculations / structural design may be required, both of which should be undertaken by a suitable structural engineer. Your architect can help point you in the right direction.

You may need to consult a Party Wall Surveyor for this section.


This symbol indicates that you may need to take action in order to comply with the Party Wall Act and it may be wise to consult a suitable Party Wall surveyor. Your designer can help point you in the right direction.

Your Architect Your Home Licensee:
 Architect Your Home Kew
 57 Villiers Avenue
 Surbiton, KT5 8BE
 Tel: 07958 141 381
 Email: kew@architect-yourhome.com


Drawing name:
Proposed Plans
 Date: June 2024 Job no: 23-475 Scale: 1:100 @ A3
 Drawing no: **475-101** Revision: — Drawn by: CMA
 Project name:
Constantine House
 37 Bridle Road Pinner Middlesex HA5 2SP

Scheme Level
 from an outline survey

2024-06-16

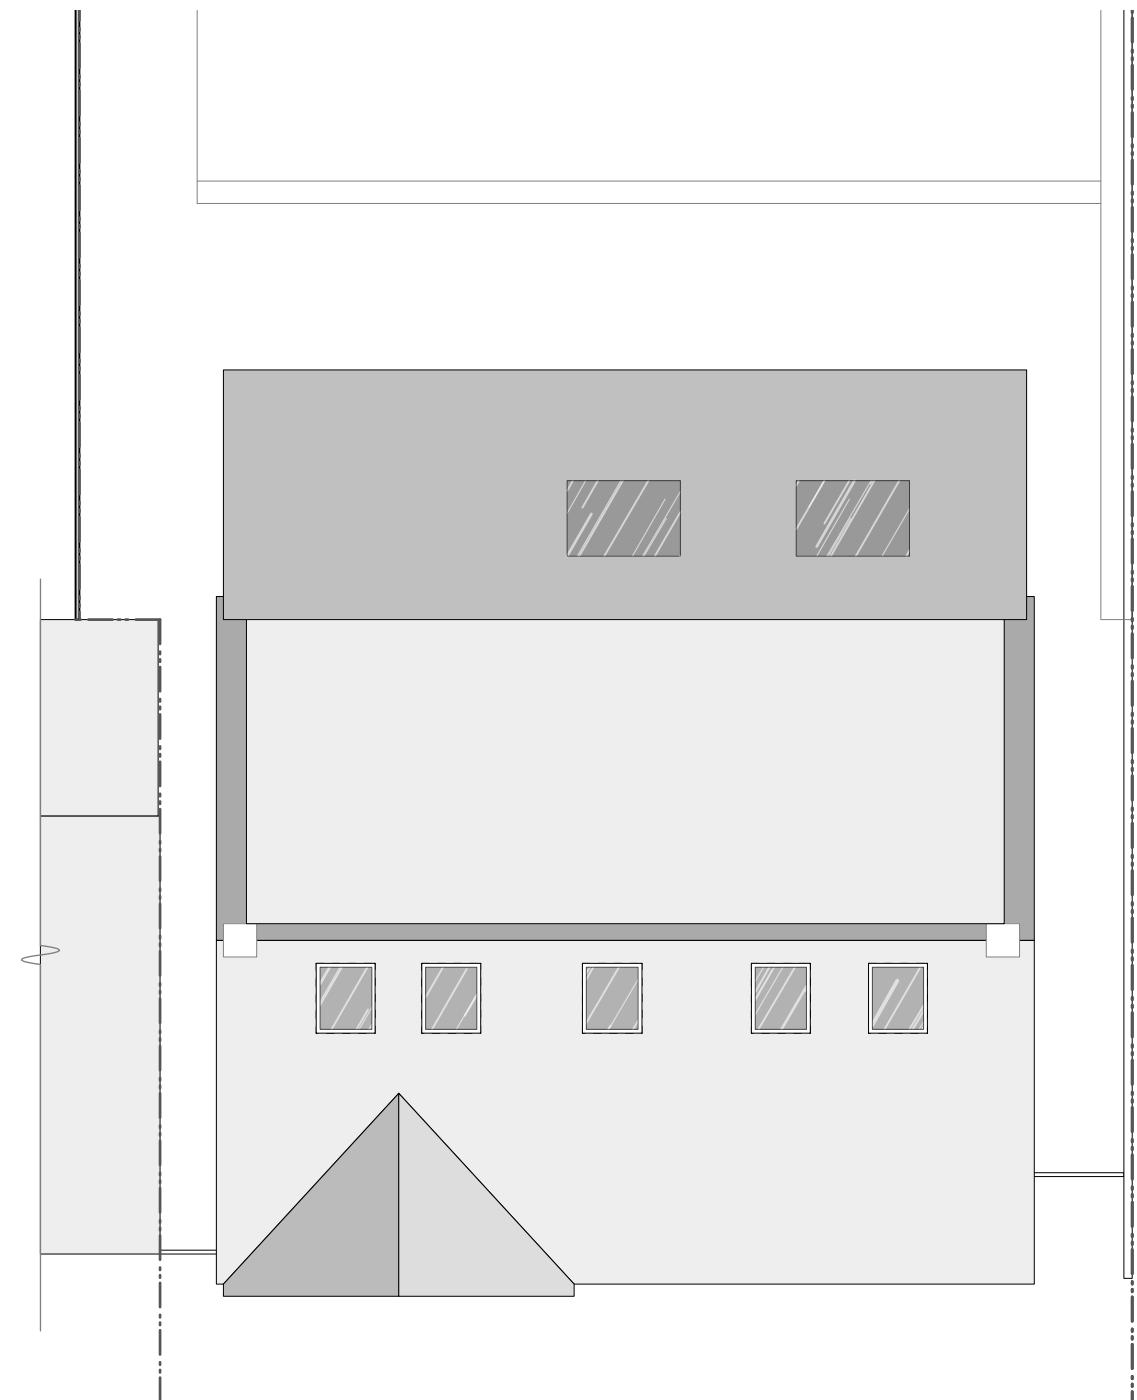

ROOF PLAN

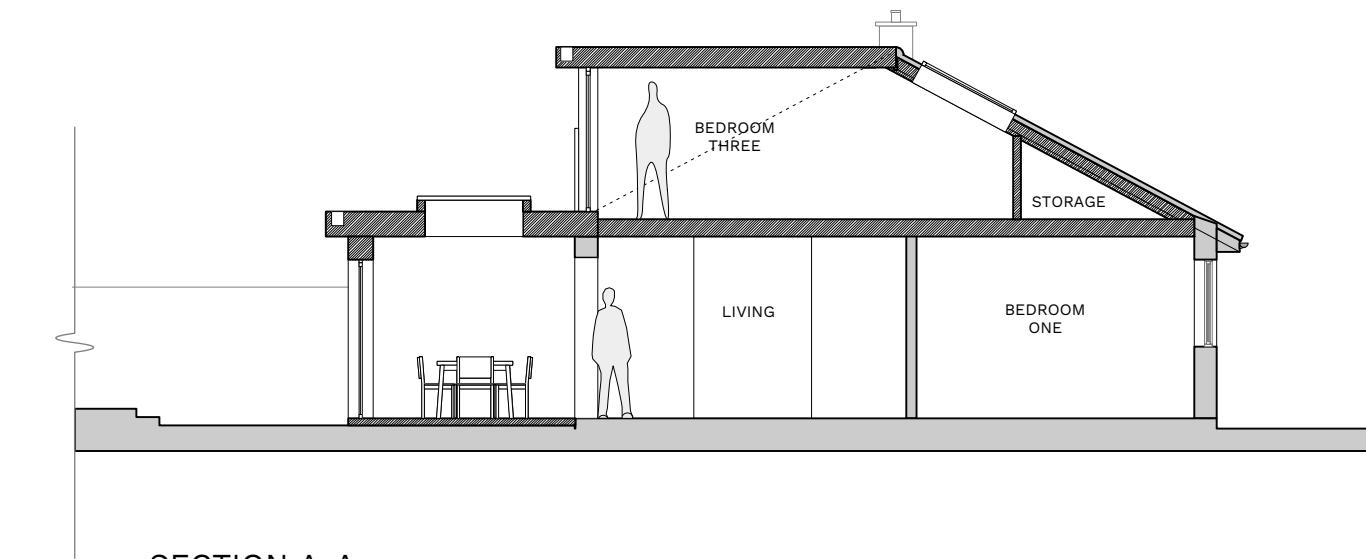

SECTION A-A

Proposed Roof Plan and Section A-A

1. This drawing has been based upon a survey that was itself based on OUTLINE measurements NOT a full measured survey. As a result, considerable attention to the dimensions of any proposed works must be applied, taking site dimensions and templates as necessary.
 2. While this drawing can be used as a base drawing for construction purposes, it is VERY IMPORTANT that all dimensions are checked carefully before any work commences or any materials are ordered.
 3. This drawing can be used as part of a planning application, although your planning officer may ask for more specific information about some aspects of the design. For further information ask your architect.

4. Where applicable, a suitable Structural Engineer and/or a Party Wall Surveyor should be consulted. Although as far as possible these instances have been indicated, this is not necessarily exhaustive and the whole scope of proposed works should be reviewed.
 5. Unless other arrangements have been specifically made, your building contractor should serve a Building Notice, as and where applicable, to your local authority to satisfy the requirements of the Building Regulations. Your building contractor should also liaise with the Building Control Officer regarding routine inspections of the work.

This is a 'Scheme Level Drawing' and is intended to illustrate the general arrangement of the project proposals. As it stands this drawing does not include all of the detail necessary for a full plans building regulations application. While this drawing can be used as a base drawing for construction purposes, your building contractor may require more information. It is therefore important to discuss, with your architect & builder together, where more detail would be appropriate.

Further detailed design / dwgs may be needed for this section.

You may need a Structural Engineer for this section.

This symbol indicates that it may be beneficial to have more detailed design drawings prepared to illustrate elements of the proposal in more detail so that your building contractor can more fully understand the intention of the design.

This symbol indicates that structural calculations / structural design may be required, both of which should be undertaken by a suitable structural engineer. Your architect can help point you in the right direction.

You may need to consult a Party Wall Surveyor for this section.

All dimensions are in millimetres
 All dimensions to be checked on site
 © Architect Your Home

Your Architect Your Home Licensee:
 Architect Your Home Kew
 57 Villiers Avenue
 Surbiton, KT5 8BE

Tel: 07958 141 381
 Email: kew@architect-yourhome.com

Project name:
Constantine House
 37 Bridle Road Pinner Middlesex HA5 2SP

Scheme Level
 from an outline survey

2024-06-16

Drawing name:
Proposed Roof Plan and Section A-A


Date: June 2024 Job no: 23-475 Scale: 1:100 @ A3

Drawing no: 475-102 Revision: — Drawn by: CMA


architectyourhome




FRONT ELEVATION

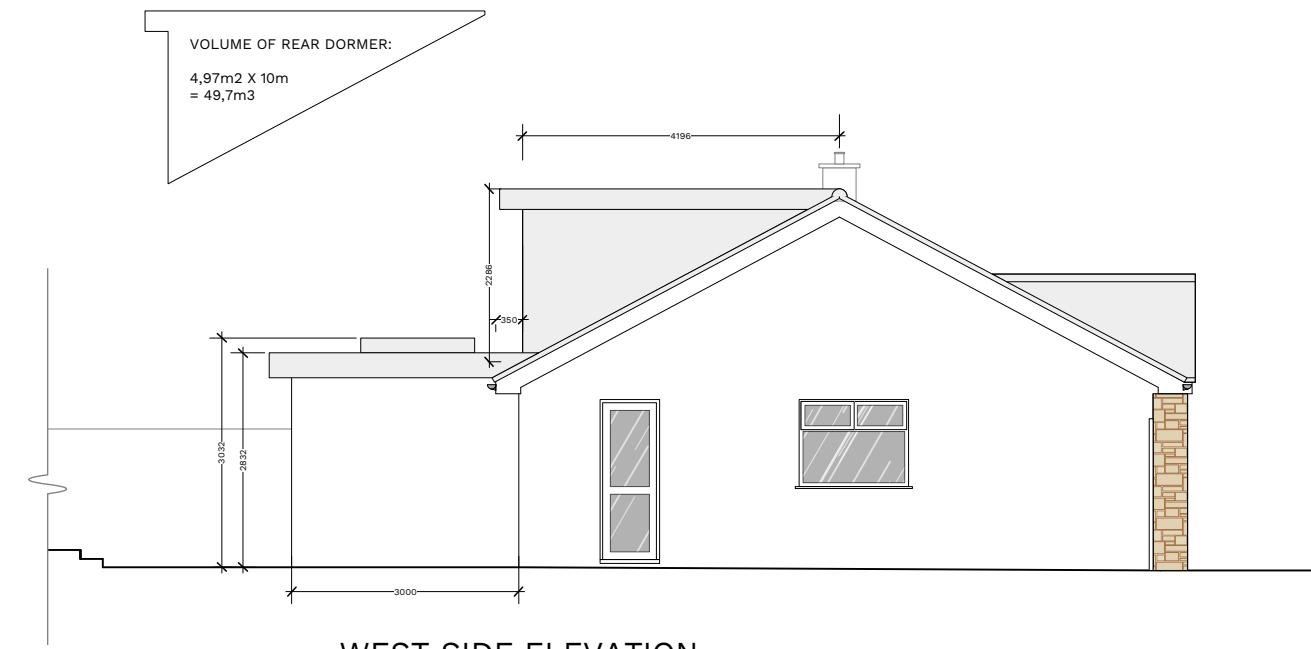

WEST SIDE ELEVATION

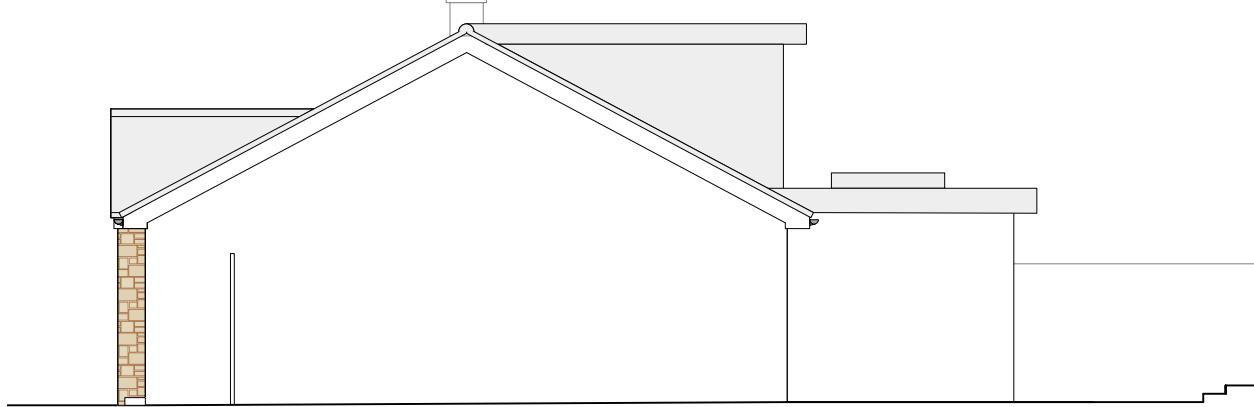

EAST SIDE ELEVATION

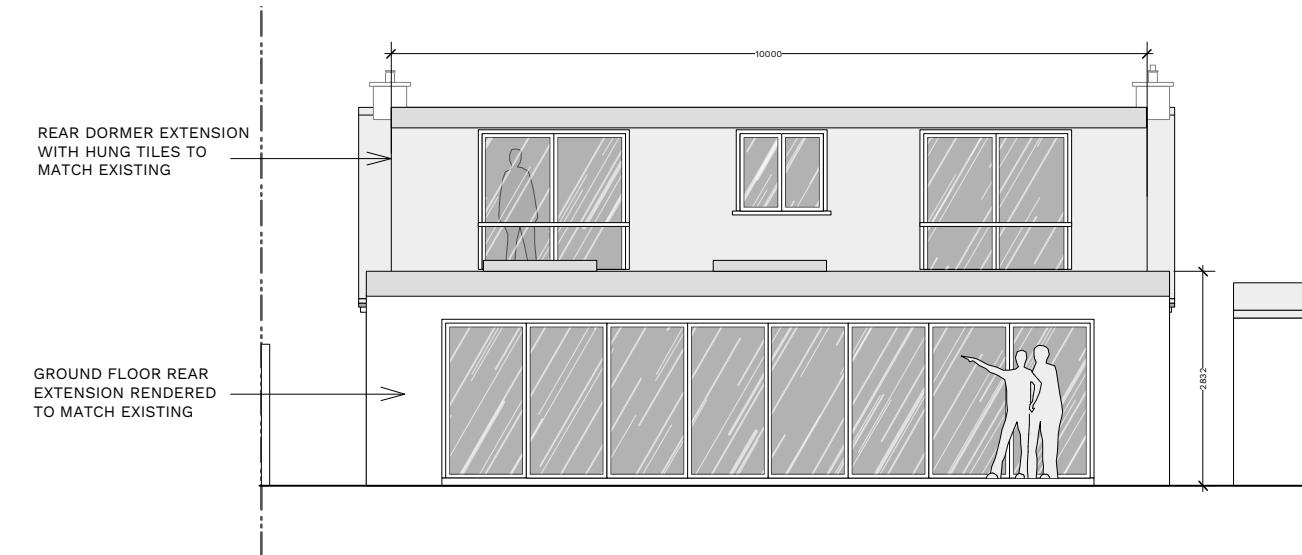

Proposed Elevations

1. This drawing has been based upon a survey that was itself based on OUTLINE measurements NOT a full measured survey. As a result, considerable attention to the dimensions of any proposed works must be applied, taking site dimensions and templates as necessary.
2. While this drawing can be used as a base drawing for construction purposes, it is VERY IMPORTANT that all dimensions are checked carefully before any work commences or any materials are ordered.
3. This drawing can be used as part of a planning application, although your planning officer may ask for more specific information about some aspects of the design. For further information ask your architect.

4. Where applicable, a suitable Structural Engineer and/or a Party Wall Surveyor should be consulted. Although as far as possible these instances have been indicated, this is not necessarily exhaustive and the whole scope of proposed works should be reviewed.
5. Unless other arrangements have been specifically made, your building contractor should serve a Building Notice, as and where applicable, to your local authority to satisfy the requirements of the Building Regulations. Your building contractor should also liaise with the Building Control Officer regarding routine inspections of the work.

This is a 'Scheme Level Drawing' and is intended to illustrate the general arrangement of the project proposals. As it stands this drawing does not include all of the detail necessary for a full plans building regulations application. While this drawing can be used as a base drawing for construction purposes, your building contractor may require more information. It is therefore important to discuss, with your architect & builder together, where more detail would be appropriate.

Further detailed design / dwgs may be needed for this section.

You may need a Structural Engineer for this section.

This symbol indicates that it may be beneficial to have more detailed design drawings prepared to illustrate elements of the proposal in more detail so that your building contractor can more fully understand the intention of the design.

This symbol indicates that structural calculations / structural design may be required, both of which should be undertaken by a suitable structural engineer. Your architect can help point you in the right direction.

You may need to consult a Party Wall Surveyor for this section.

This symbol indicates that you may need to take action in order to comply with the Party Wall Act and it may be wise to consult a suitable Party Wall surveyor. Your designer can help point you in the right direction.

Your Architect Your Home Licensee:
Architect Your Home Kew
57 Villiers Avenue
Surbiton, KT5 8BE
Tel: 07958 141 381
Email: kew@architect-yourhome.com

Project name:
Constantine House
37 Bridle Road Pinner Middlesex HA5 2SP


Scheme Level
from an outline survey

2024-06-16


Drawing name: Proposed Elevations		
Date: June 2024	Job no: 23-475	Scale: 1:100 @ A3
Drawing no: 475-103	Revision: —	Drawn by: CMA
architectyourhome		



Site Location Plan
scale 1:1250

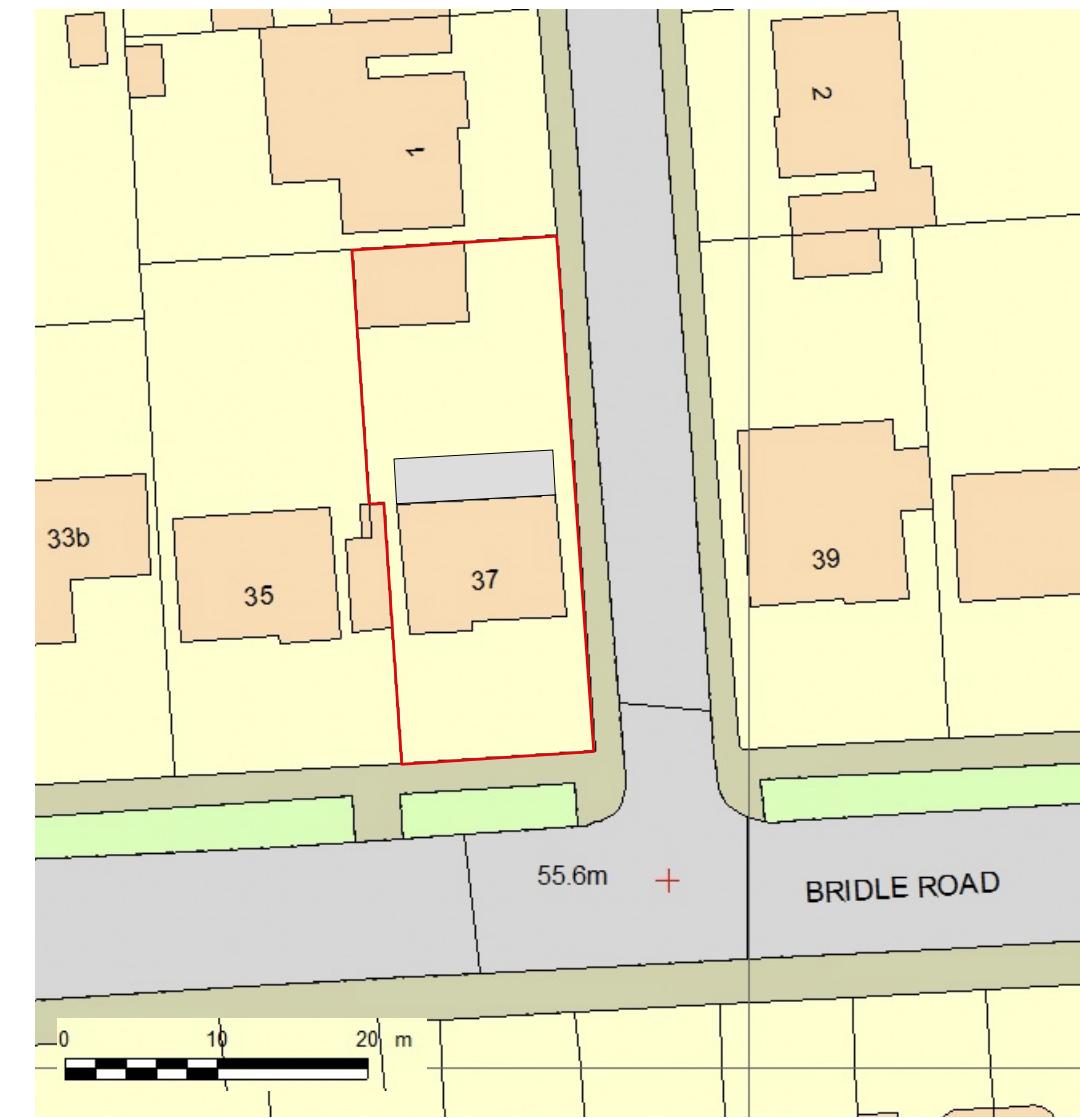

Site Block Plan
scale 1:500

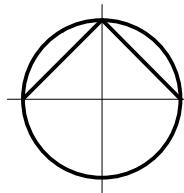

Proposed site location & block plan

1. This drawing has been based upon a survey that was itself based on OUTLINE measurements NOT a full measured survey. As a result, considerable attention to the dimensions of any proposed works must be applied, taking site dimensions and templates as necessary.
2. While this drawing can be used as a base drawing for construction purposes, it is VERY IMPORTANT that all dimensions are checked carefully before any work commences or any materials are ordered.
3. This drawing can be used as part of a planning application, although your planning officer may ask for more specific information about some aspects of the design. For further information ask your architect.

4. Where applicable, a suitable Structural Engineer and/or a Party Wall Surveyor should be consulted. Although as far as possible these instances have been indicated, this is not necessarily exhaustive and the whole scope of proposed works should be reviewed.
5. Unless other arrangements have been specifically made, your building contractor should serve a Building Notice, as and where applicable, to your local authority to satisfy the requirements of the Building Regulations. Your building contractor should also liaise with the Building Control Officer regarding routine inspections of the work.

This is a 'Scheme Level Drawing' and is intended to illustrate the general arrangement of the project proposals. As it stands this drawing does not include all of the detail necessary for a full plans building regulations application. While this drawing can be used as a base drawing for construction purposes, your building contractor may require more information. It is therefore important to discuss, with your architect & builder together, where more detail would be appropriate.

Further detailed design / dwgs may be needed for this section.

You may need a Structural Engineer for this section.

This symbol indicates that it may be beneficial to have more detailed design drawings prepared to illustrate elements of the proposal in more detail so that your building contractor can more fully understand the intention of the design.

This symbol indicates that structural calculations / structural design may be required, both of which should be undertaken by a suitable structural engineer. Your architect can help point you in the right direction.

You may need to consult a Party Wall Surveyor for this section.

This symbol indicates that you may need to take action in order to comply with the Party Wall Act and it may be wise to consult a suitable Party Wall surveyor. Your designer can help point you in the right direction.

Your Architect Your Home Licensee:
Architect Your Home Kew
57 Villiers Avenue
Surbiton, KT5 8BE

Tel: 07958 141 381
Email: kew@architect-yourhome.com

Project name:
Constantine House
37 Bridle Road Pinner Middlesex HA5 2SP

Scheme Level from an outline survey

2024-06-16

Drawing name:
Proposed site location & block plan

Date: June 2024 Job no: 23-475 Scale: as shown @ A3

Drawing no: 475-104 Revision: - Drawn by: CMA

architectyourhome