

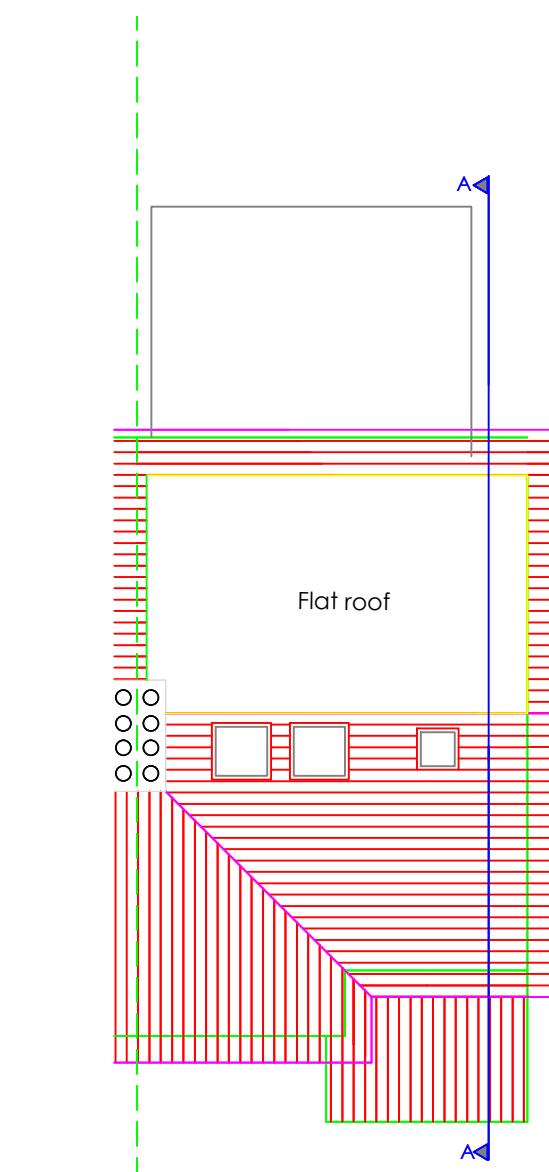
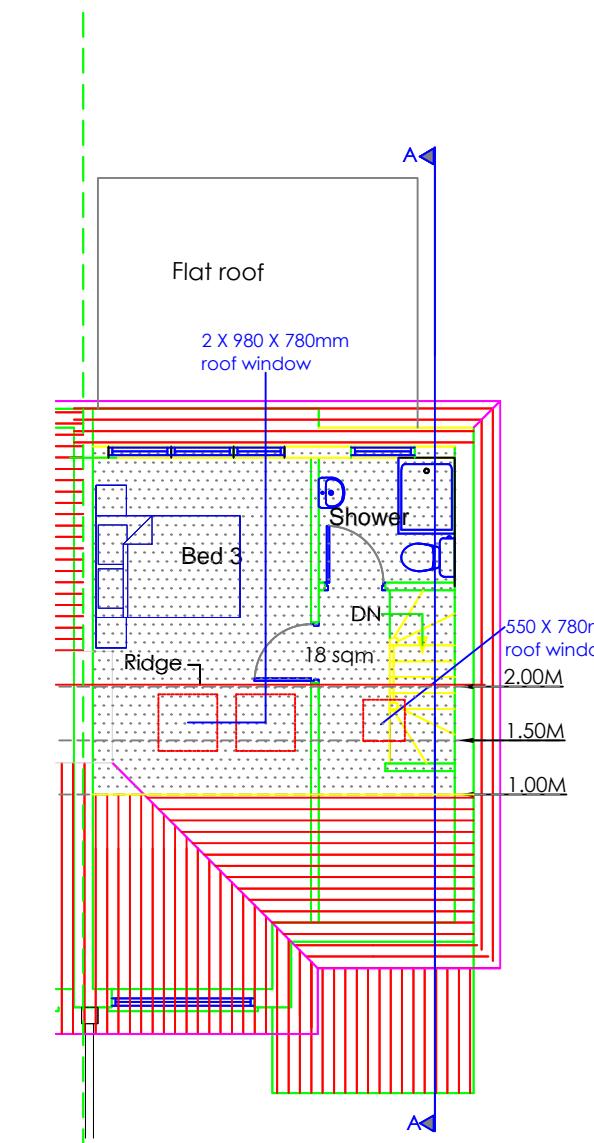


Prop. Site Plan
Scale 1:200

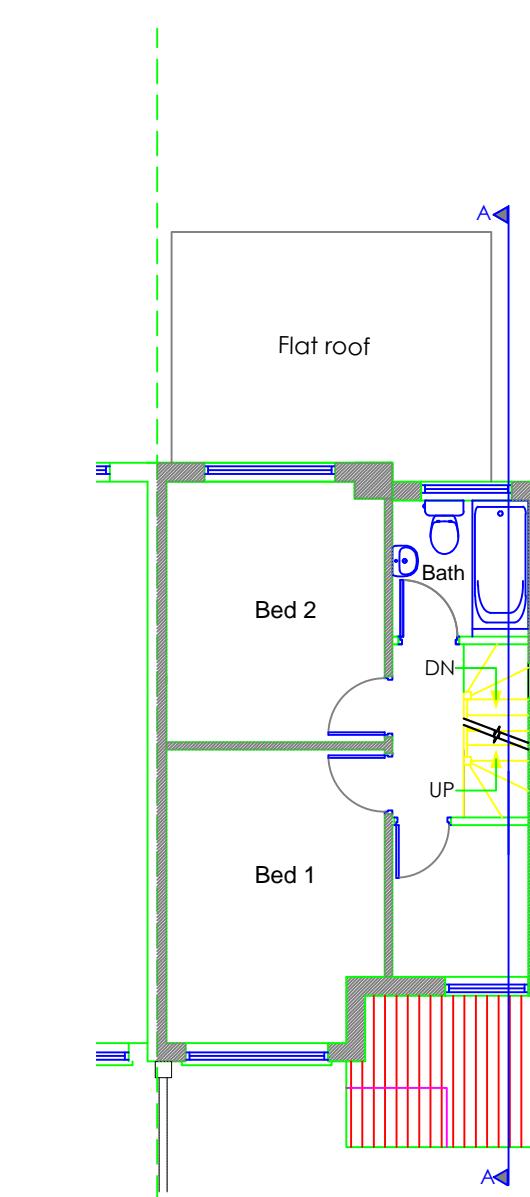

Notes:-

1. All materials used will be of similar to existing
2. Rooflights will not protrude more than 150mm
3. Any side facing windows will be obscurely glazed and non-opening (unless the parts of the window which can be opened are more than 1.7 metres above the floor of the room in which the window is installed).

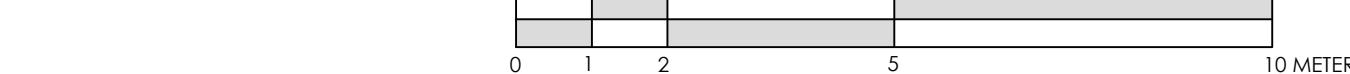

A	20.01.2023	Notes added
REV.	DATE	DESCRIPTION
PROJECT: Loft Extension to Existing Dwelling 38 Harvey Road, Uxbridge, UB10 0HS		
DRAWING TITLE: Prop. Site, First, Roof Floor & Roof Plans		
SCALE: 1:200, 1:100 DATE: Nov. 2022		
DRAWN BY:	ANG	CAD Ref No. : 38 HARVEY ROAD, UXBRIDGE.
DRAWING No.	38B HR-U P02	A3 REV. A