




EXISTING GROUND FLOOR PLAN 1:50

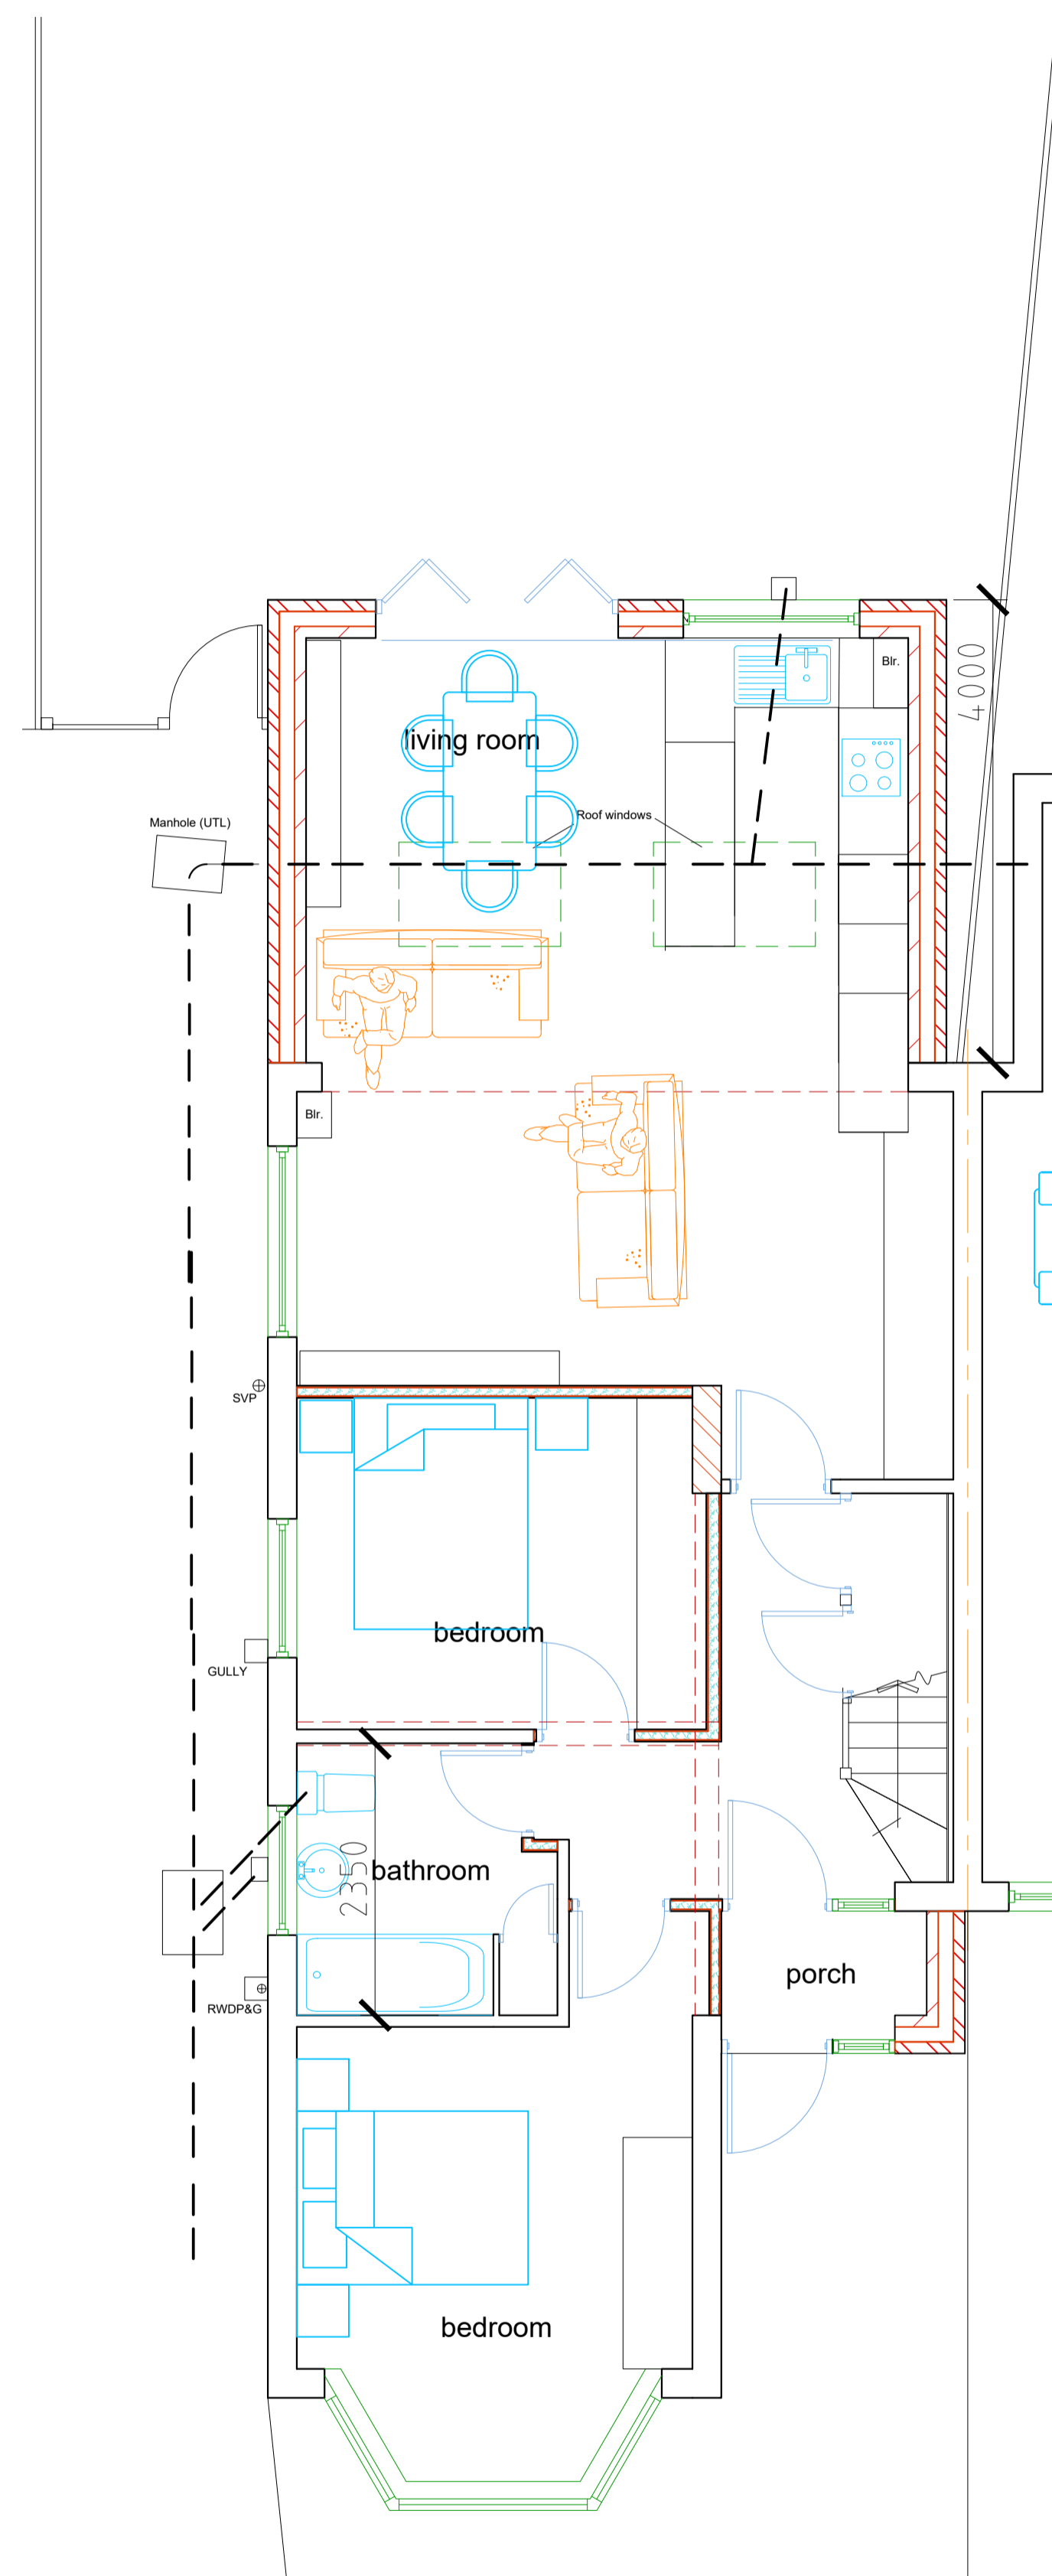


PROPOSED GROUND FLOOR PLAN 1:50

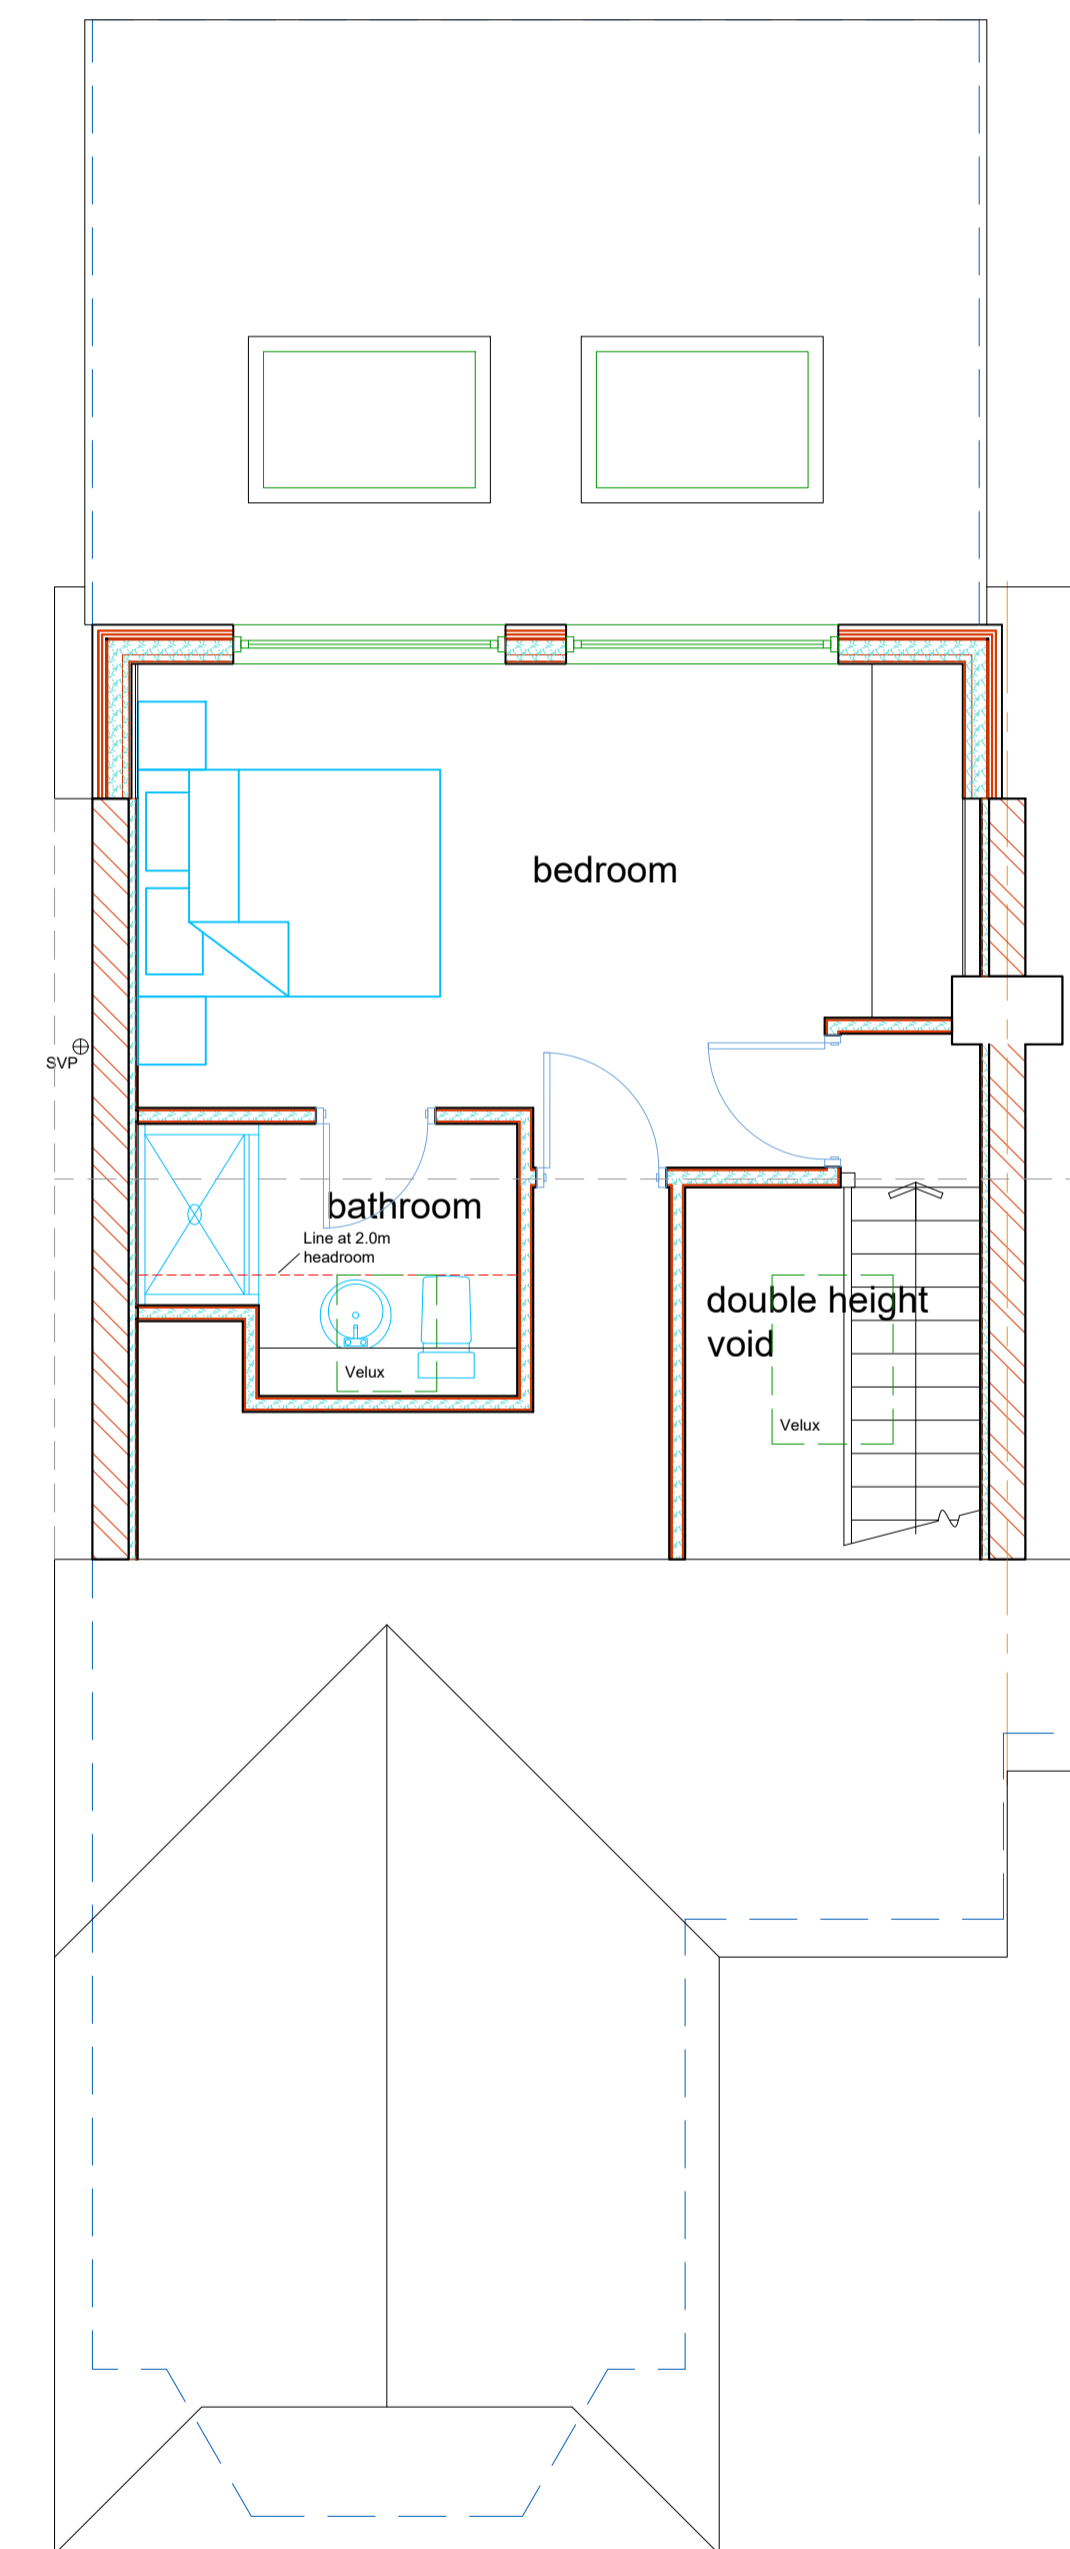

PROPOSED FIRST FLOOR PLAN 1:50

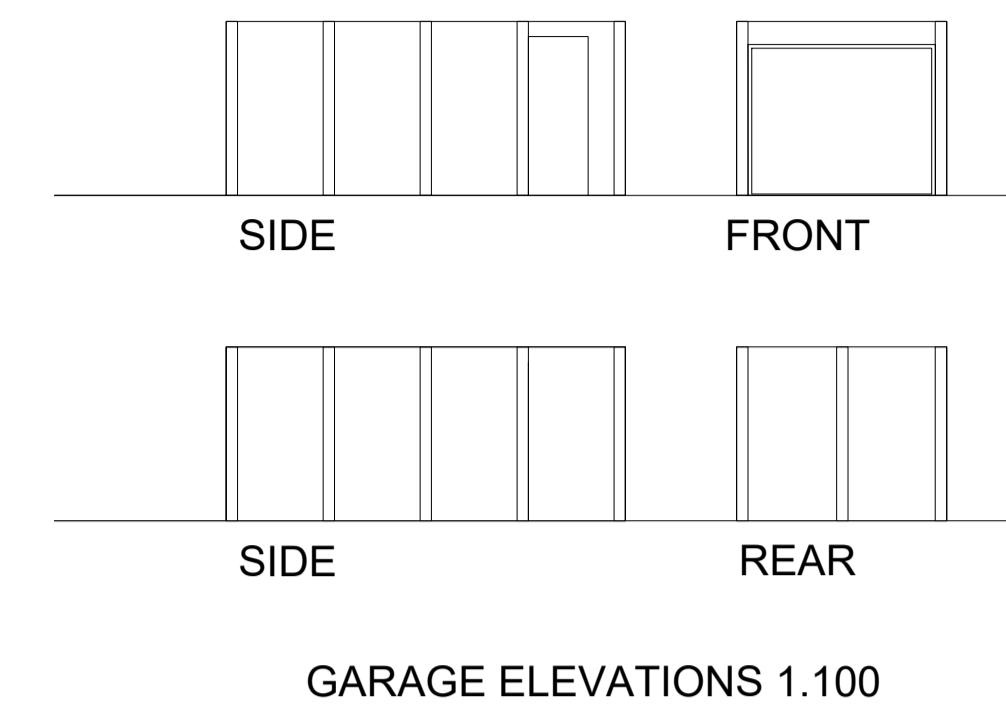

Notes:

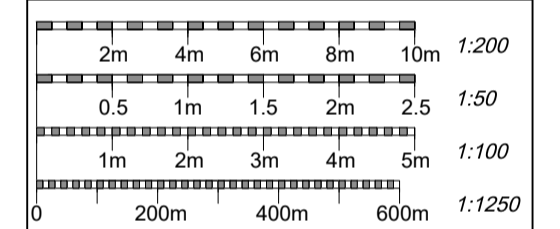

© Copyright

Simon Hands and Associates
Chartered Surveyors & Architects
12 Ruislip Road
Greenford
Middlesex
UB6 9QN
Tel: 020 8575 5959
Fax: 020 8575 8866
email: enquiries@shandsassociates.co.uk

Client
Mr and Mrs Mulryan

Job Title
**Proposed Extensions & Alterations at
40 CARDINAL ROAD
EASTCOTE
HA4 9QD**

Drawing Title
**EXISTING AND PROPOSED
PLANS
GARAGE ELEVATIONS**

Scale
1:50 1:100

Paper Size
A1

Date
10.3.2026

Drawn By
NRH

Job No.
2026028 01 A