




FRONT ELEVATION

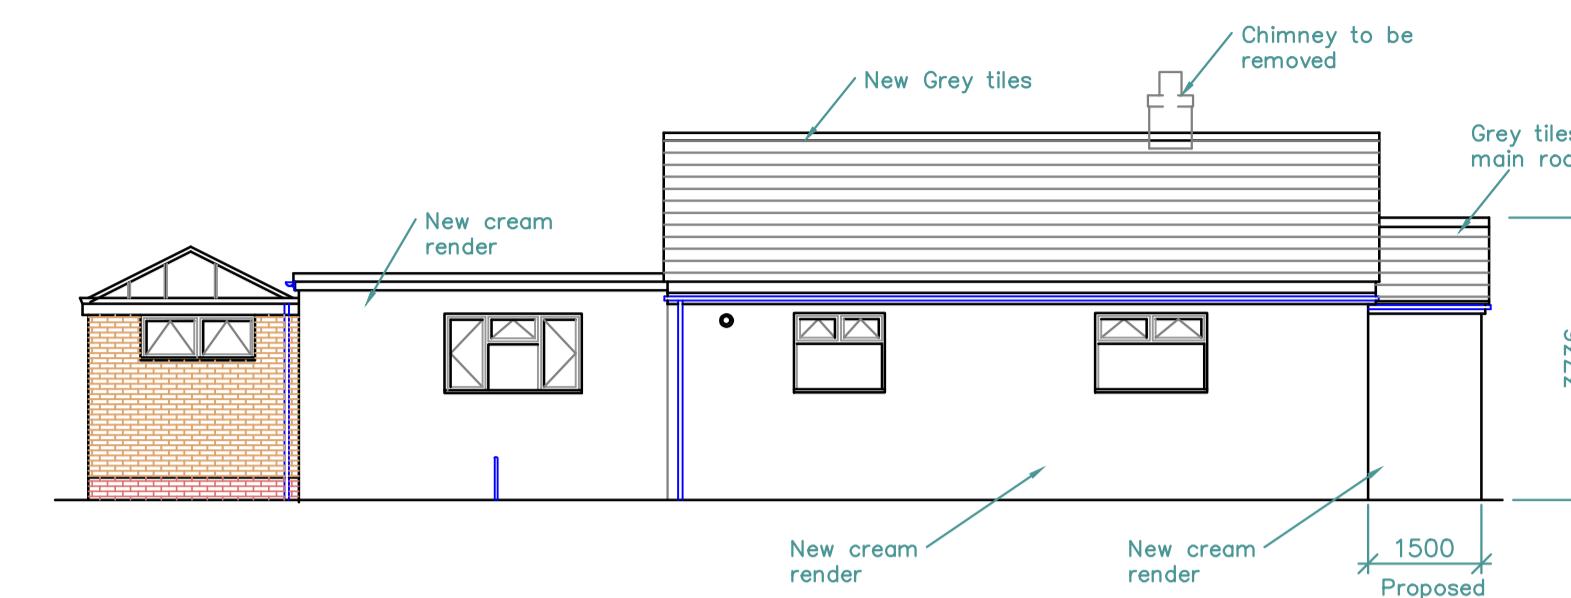


SIDE ELEVATION

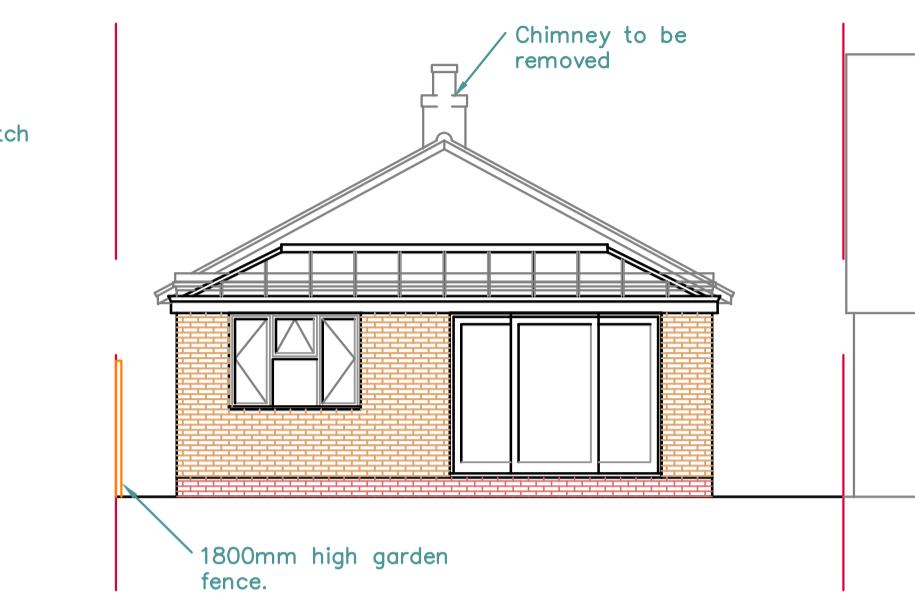


REAR ELEVATION

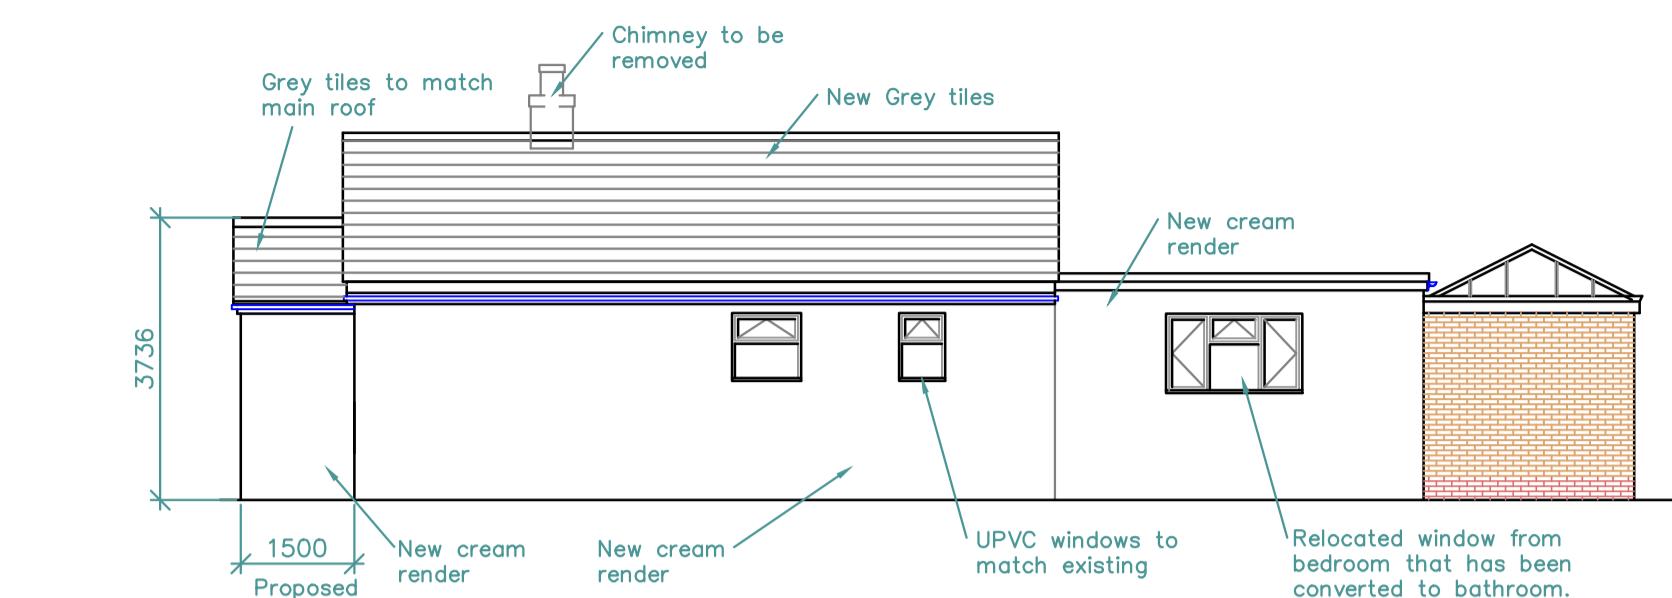


SIDE ELEVATION

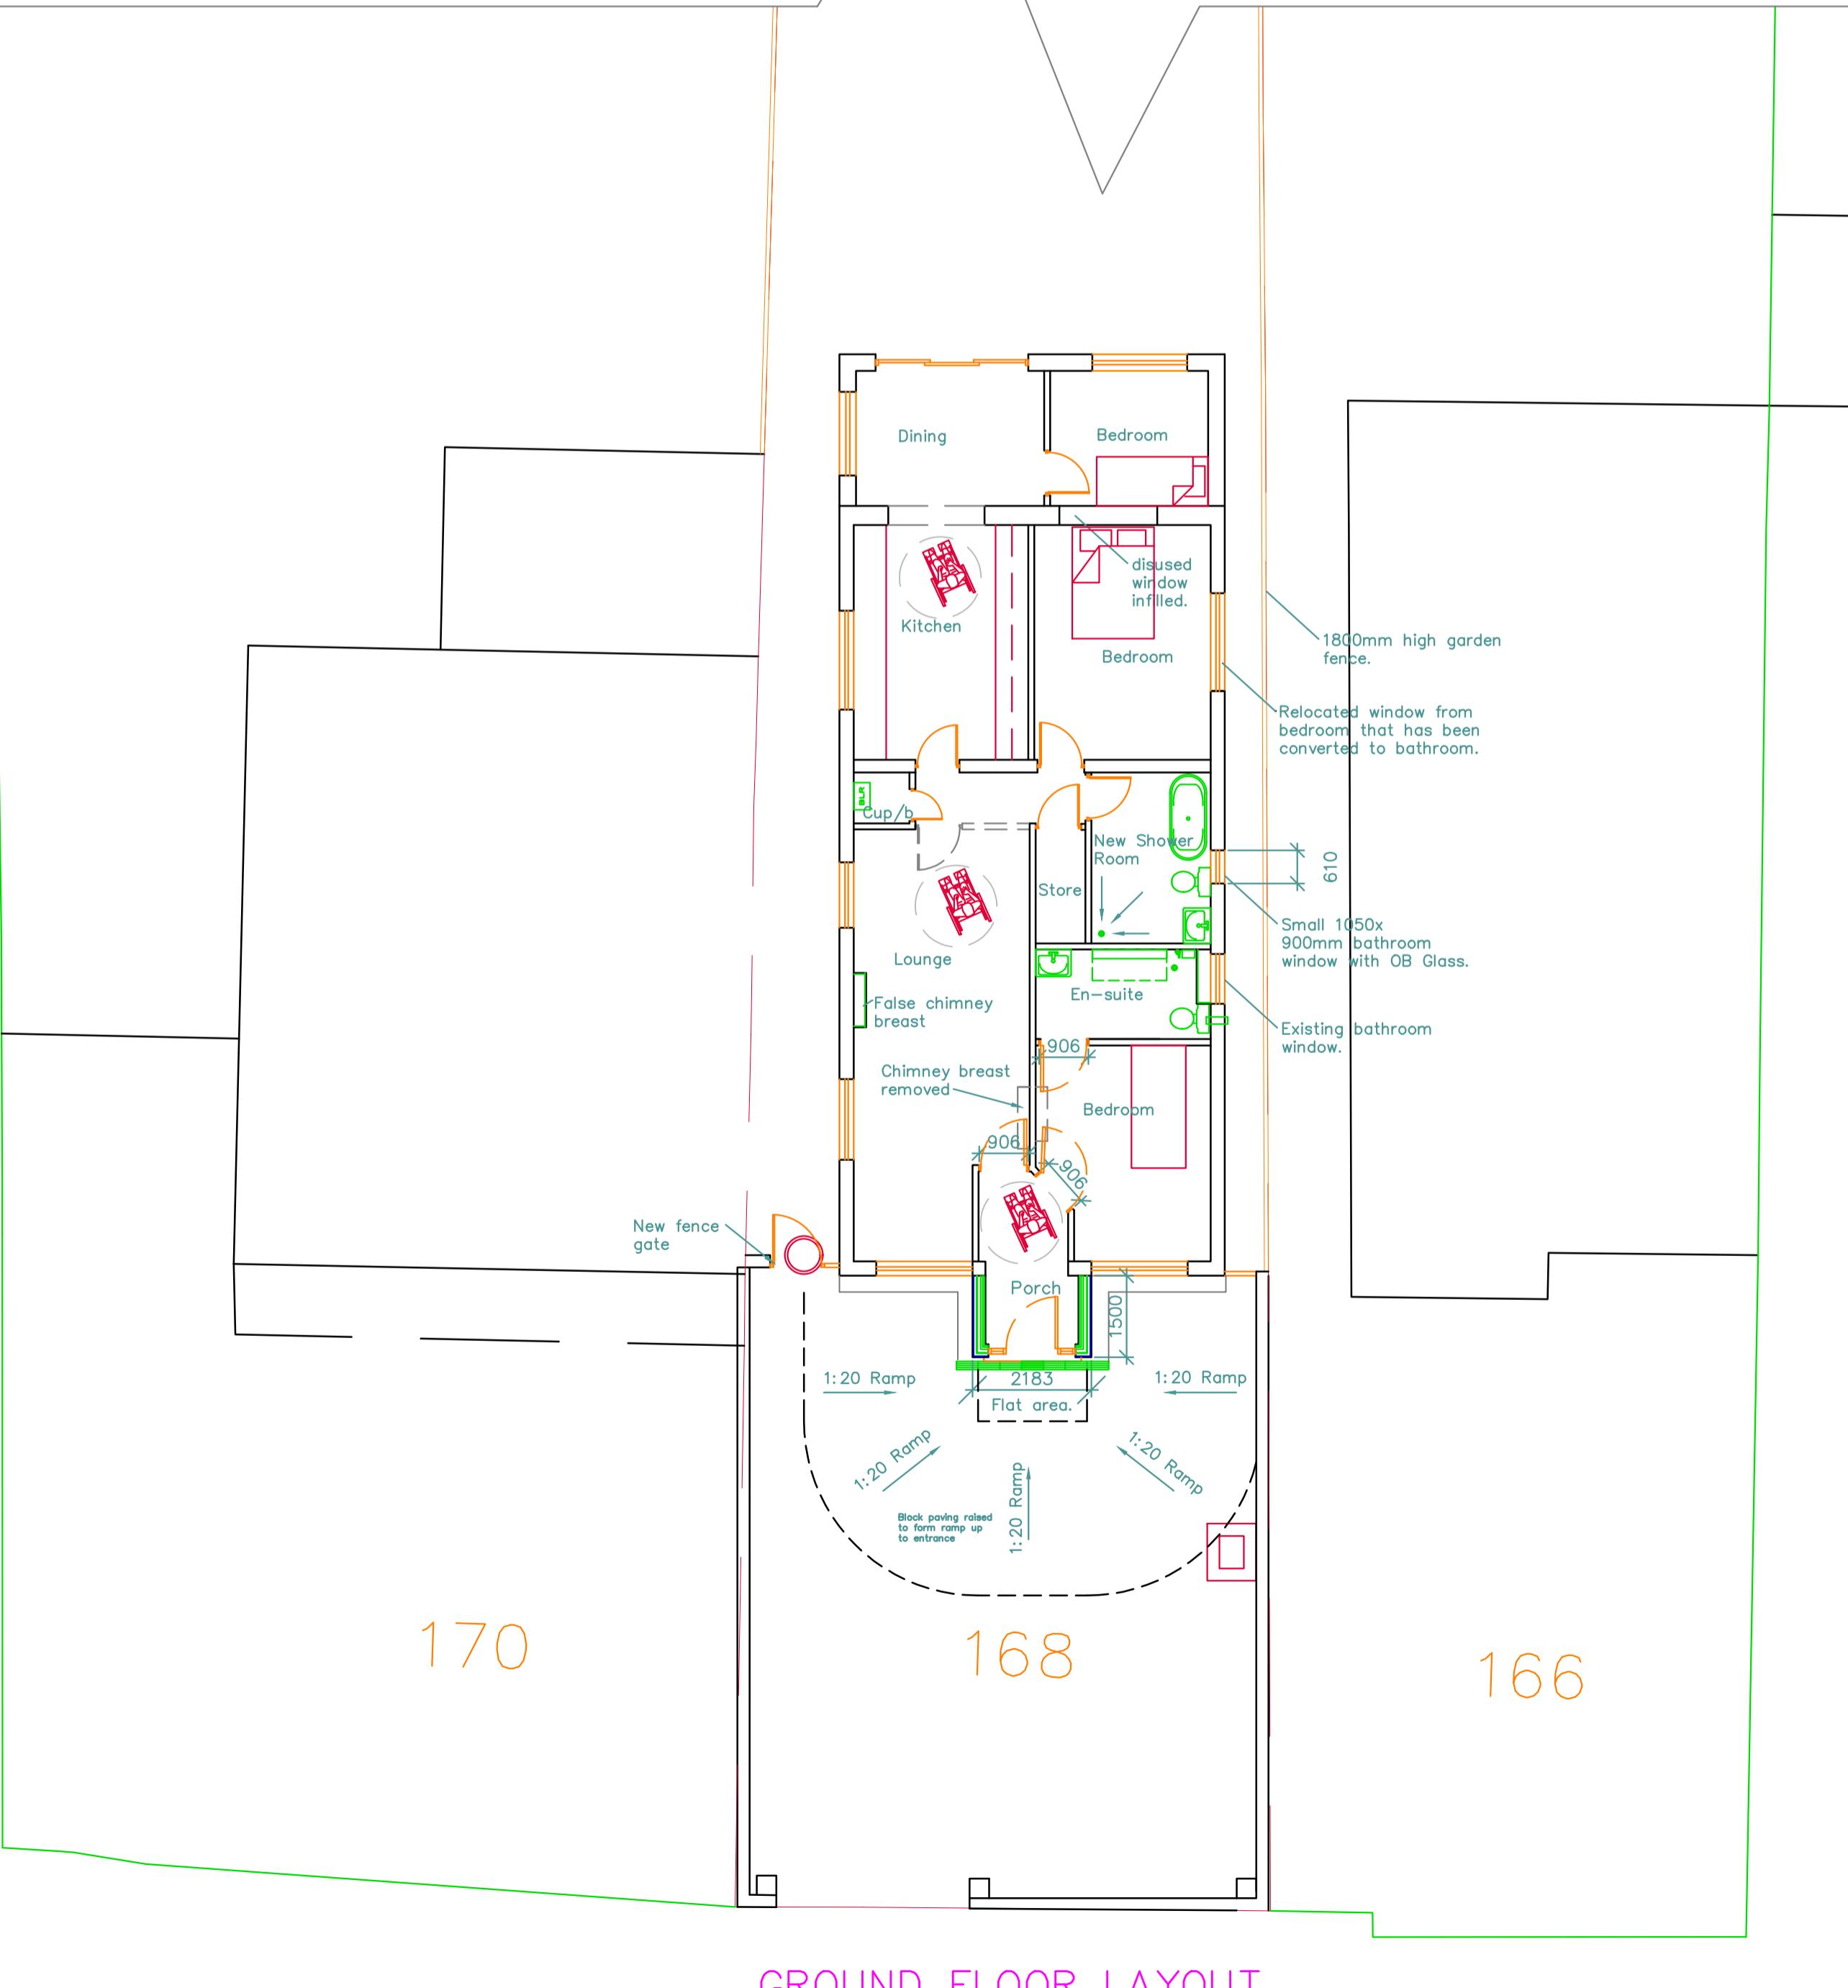


GROUND FLOOR LAYOUT

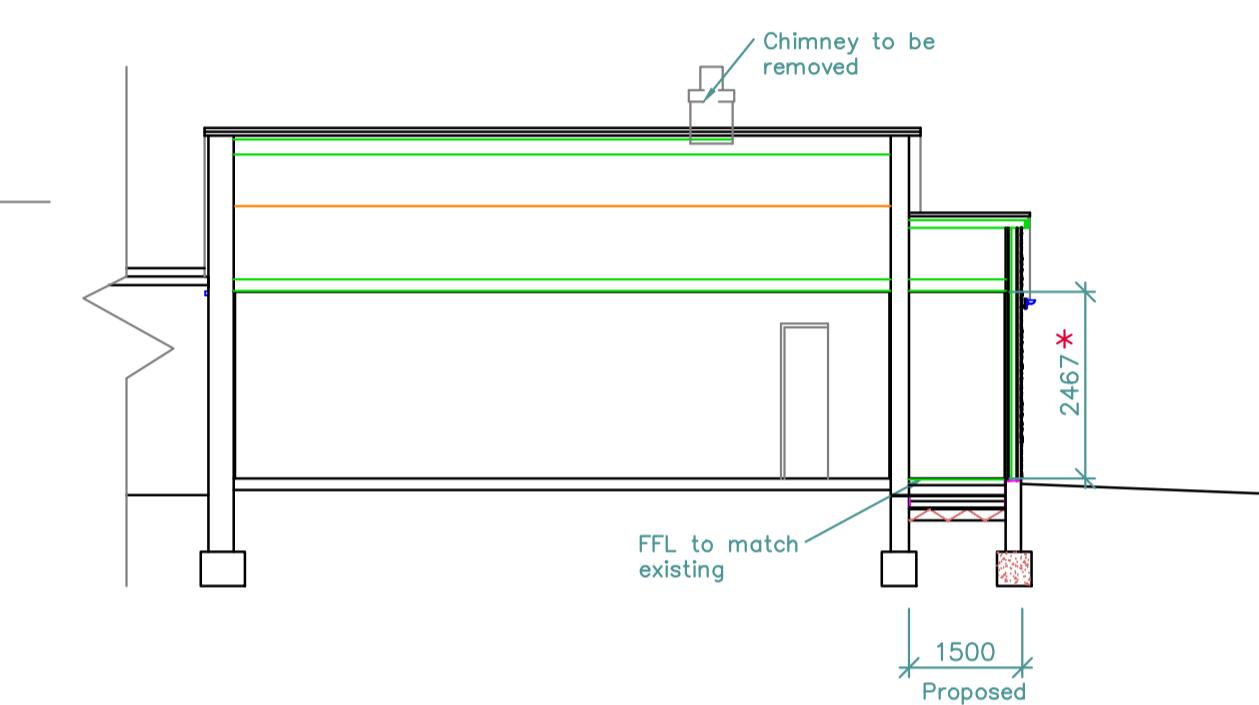

SECTION A-A

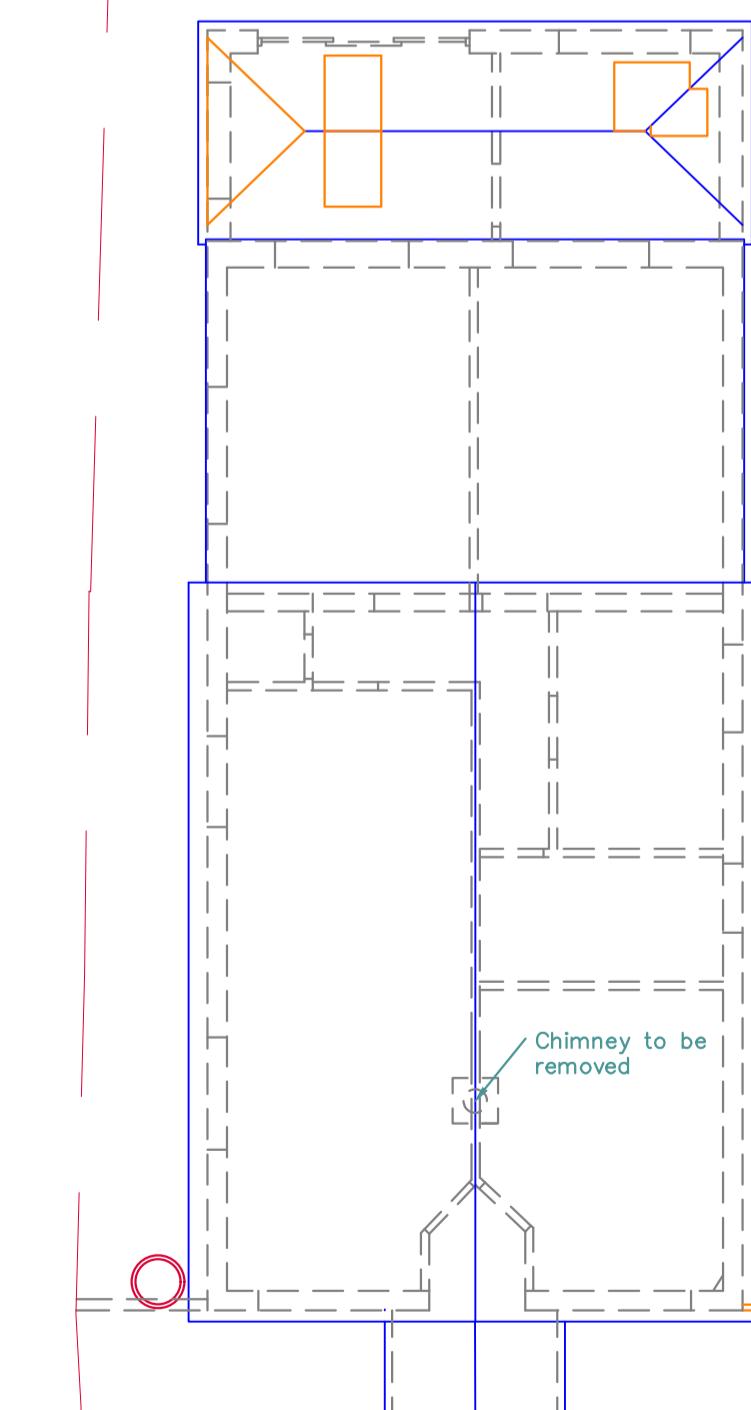


ROOF LAYOUT

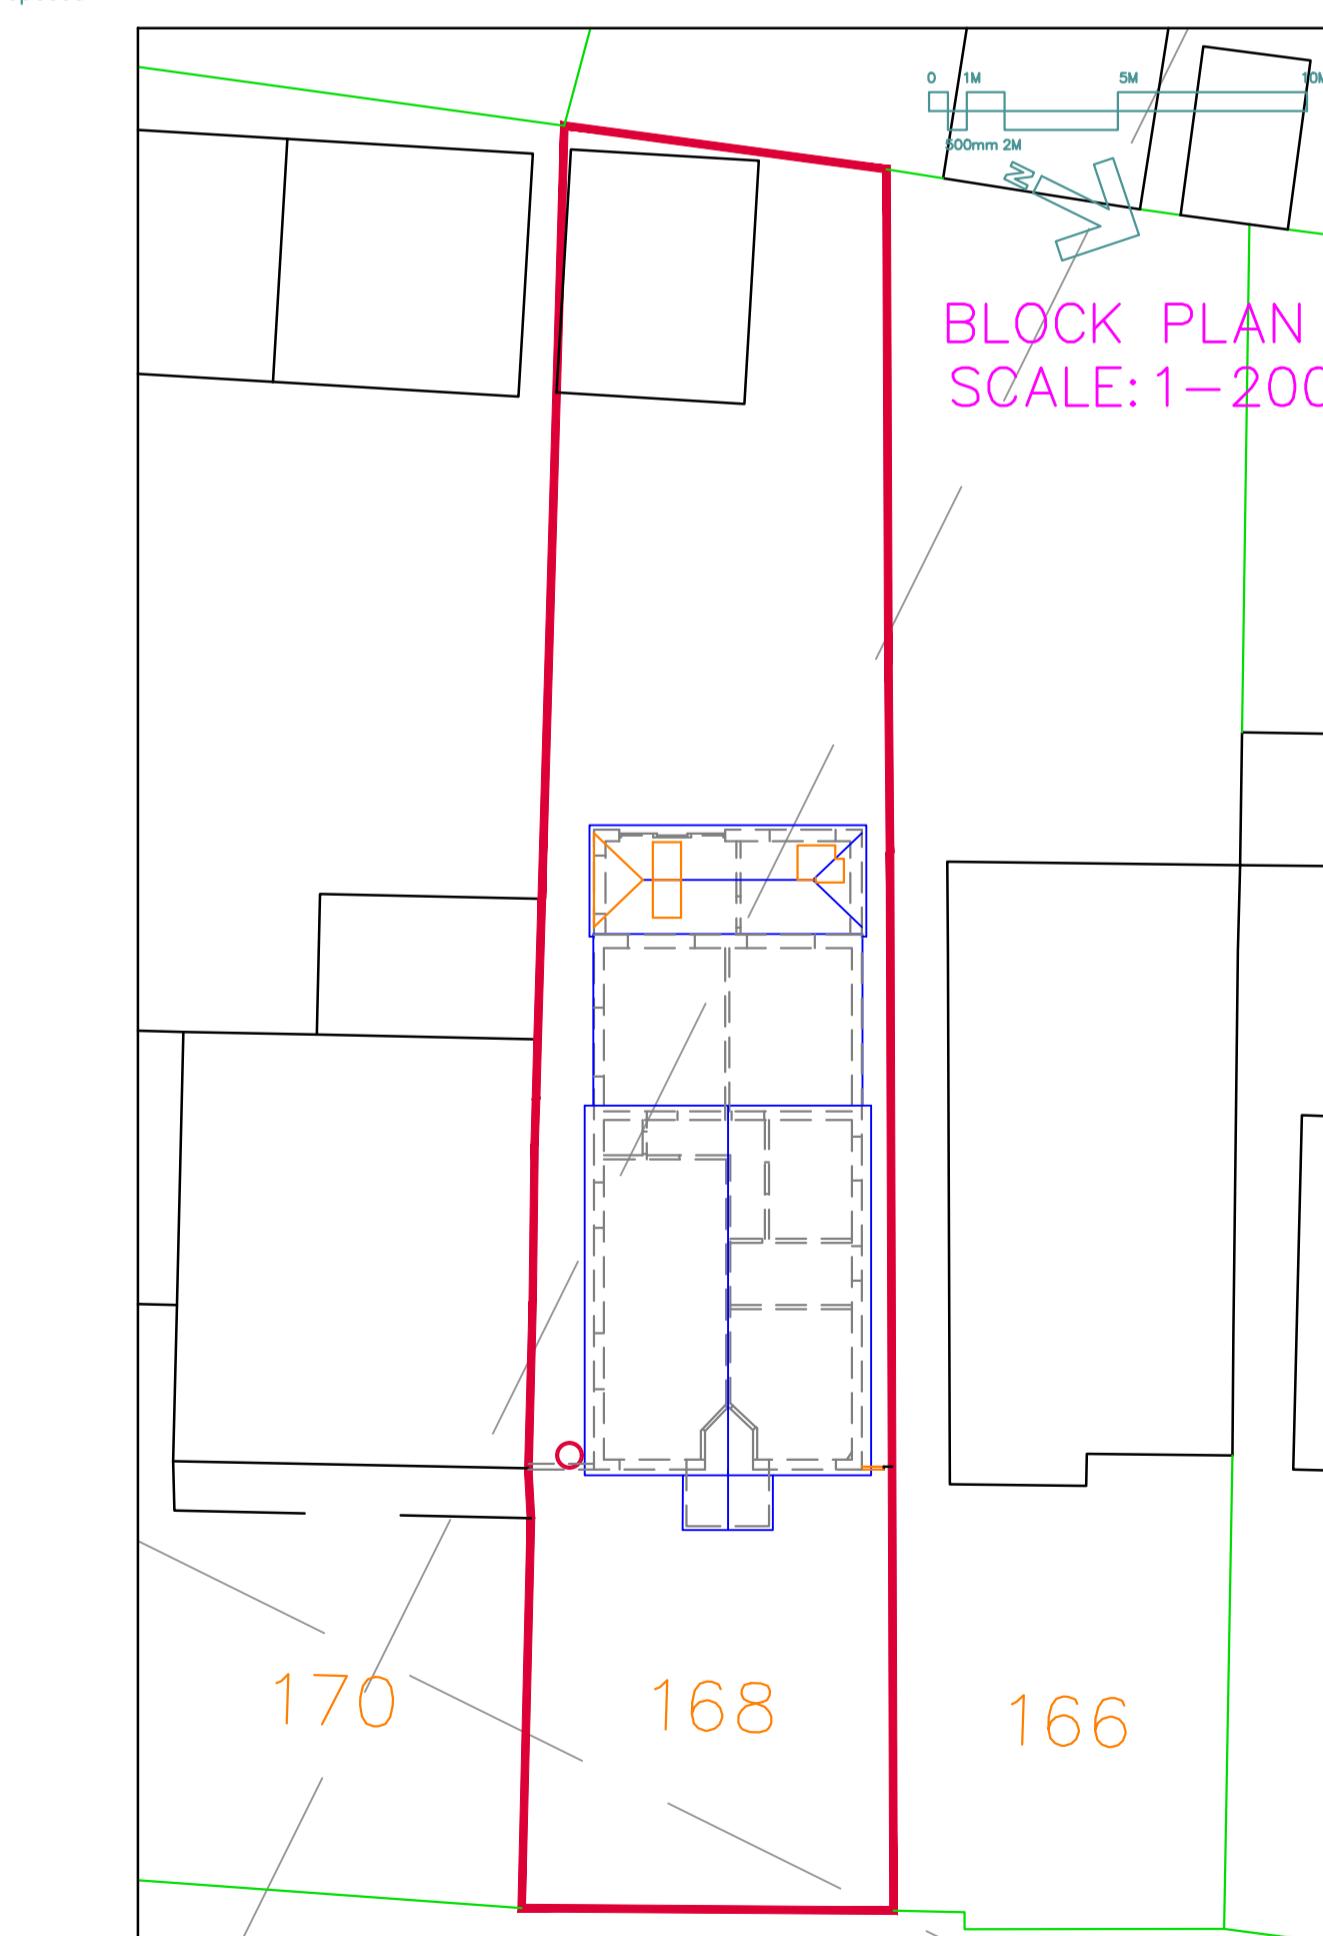

BLOCK PLAN
SCALE: 1-200

1. Do not scale from this drawing.
2. All dimensions to be checked on site before ordering materials or commencing work.
3. In case of discrepancies in drawings, calculations or details refer to TOWERS DRAWING SERVICES, for clarification: Unilateral decisions by contractors will not be accepted.
4. For any information not covered by these drawings refer to TOWERS DRAWING SERVICES, for clarification: Unilateral decisions by contractors will not be accepted.
5. The contractor must ensure that work is being carried out to the latest revisions of all the working drawings.
6. It is the contractors responsibility to inform the local authority before work commences and at all prescribed stages of work. All to the District Surveyors satisfaction.
7. If work commences on site before full plans approval has been given, TOWERS DRAWING SERVICES accept no responsibility for any additional work or materials that the District Surveyor may require.
8. This drawing and all copies produced there from remain the copyright and property of TOWERS DRAWING SERVICES it may only be reproduced by TOWERS DRAWING SERVICES and all copies must be returned to TOWERS DRAWING SERVICES if demanded.

By using this drawing the user and his or her employer signify their agreement of the above terms and conditions.

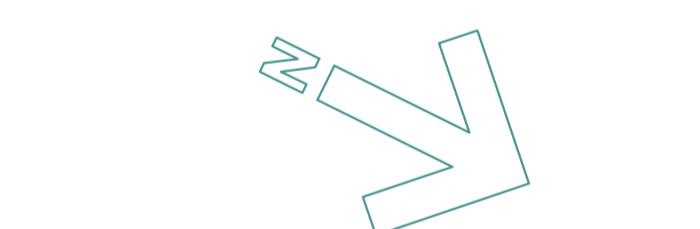

REV.	DATE	DESCRIPTION
JOB 168 HARLINGTON ROAD, UXBRIDGE, UB8 3HA		
TITLE PROPOSED LAYOUT		
DRG. No. 3334-02 REV.		
SCALE 1:100		
© Copyright 2023 DRN. BY JV		
DATE NOV 23		
CHECKED PDN		
DATE NOV 23		
TOWERS ASSOCIATES LTD Harefield Oil Terminal, Harefield Rd, Harefield, MIDDX, UB9 6JL TEL 01895 812 822 WEB www.towers-associates.com		