

# THE **MARKET** DESIGN & BUILD



A TRUE DESIGN & BUILD COMPANY

320 High Street  
Harlington, Hayes,  
Middlesex,  
UB3 5DU

t:0203 432 5269

www.themarketdesignbuild.com  
info@themarketdesignbuild.com

### General Notes:

Copyright The Market Design & Build. No implied licence exists. This drawing should not be used to calculate areas for the purposes of valuation. Do not scale this drawing. All dimensions to be checked on the site by the contractor and such dimensions to be their responsibility. All work must comply with relevant British Standards and Building Regulations requirements. Drawing errors and omissions to be reported to the architect. To be read in conjunction with Architect's specification and other consultant information. All fixed furniture drawn is for guidance only. Refer to separate drawings and schedules.

### Drawing Status:

## PLANNING

Project Name  
240001 275 Swakeleys Road, UB10 8DR

Clients Name  
Salman Khan

## Drawing Title Block Plan

## Description

### House Re-configuration







Scale  
1:500@A3      Date  
MAY 2024      Drawn By  
DB

Drawing Number  
240001\_R1\_D\_0001

Issue Date  
23/05/2024





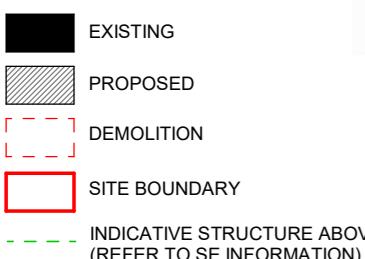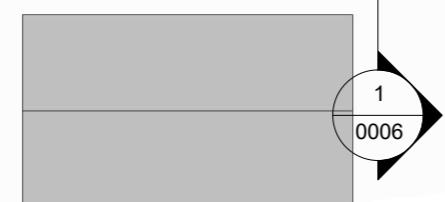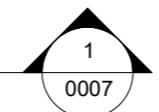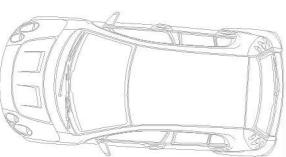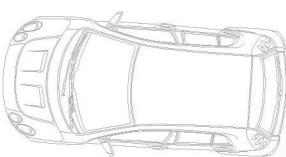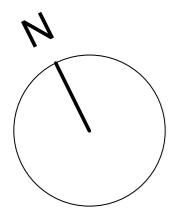

A horizontal number line with tick marks at 0, 1m, 2m, 3m, 4m, 5m, 6m, 7m, 8m, 9m, and 10m. The segments between 0 and 5m, and between 6m and 10m, are shaded black.

## First Floor Existing

*All dimensions are approximate only have been added for information purposes only.  
Dimensions should be checked prior to construction or manufacture*

# THE **MARKET** DESIGN & BUILD



A TRUE DESIGN & BUILD COMPANY

320 High Street  
Harlington, Hayes,  
Middlesex,  
UB3 5DU

t:0203 432 5269

www.themarketdesignbuild.com  
info@themarketdesignbuild.com



### General Notes:

Copyright The Market Design & Build. No implied licence exists. This drawing should not be used to calculate areas for the purposes of valuation. Do not scale this drawing. All dimensions to be checked on the site by the contractor and such dimensions to be their responsibility. All work must comply with relevant British Standards and Building Regulations requirements. Drawing errors and omissions to be reported to the architect. To be read in conjunction with Architect's specification and other consultant information. All fixed furniture drawn is for guidance only. Refer to separate drawings and schedules.

### Drawing Status:

## PLANNING

Project Name  
240001 275 Swakeleys Road, UB10 8DR





Clients Name  
**Salman Khan**

## Drawing Title First Floor

## Description

### House Re-configuration

Scale 1:100@A3	Date MAY 2024	Drawn By DB
<p>Drawing Number 240001-PL-D 0003</p>		
Issue Date 23/05/2024	Checked PN	Revision P1

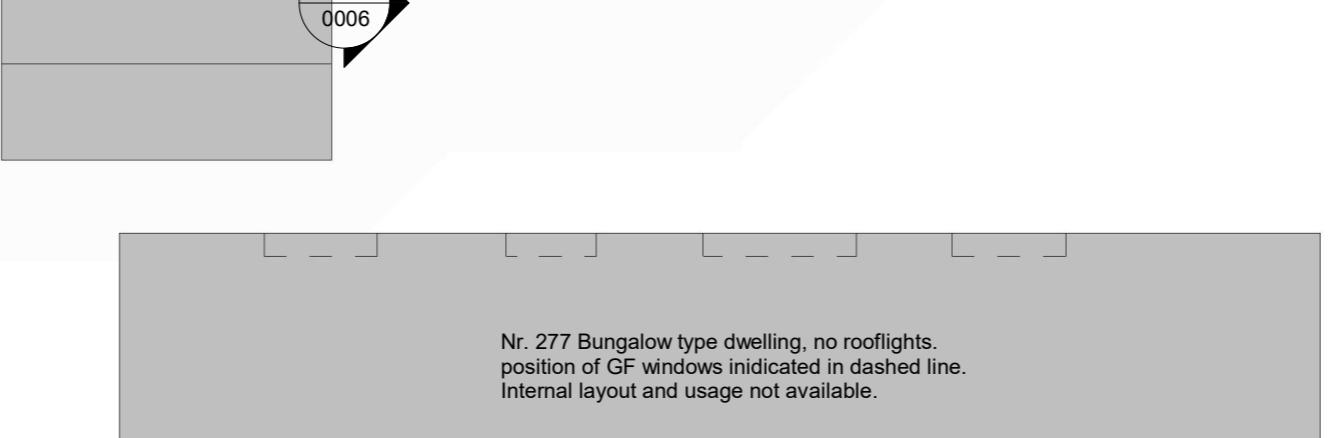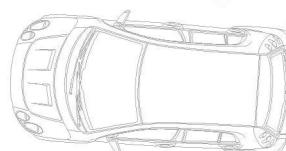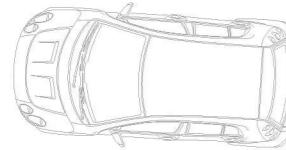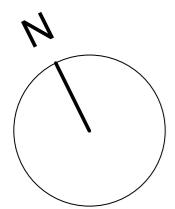

## First Floor Proposed

*All dimensions are approximate only have been added for information purposes only.  
Dimensions should be checked prior to construction or manufacture*

# THE **MARKET** DESIGN & BUILD



A TRUE DESIGN & BUILD COMPANY

320 High Street  
Harlington, Hayes,  
Middlesex,  
UB3 5DU

t:0203 432 5269

www.themarketdesignbuild.com  
info@themarketdesignbuild.com

## General Notes:

Copyright The Market Design & Build. No implied licence exists. This drawing should not be used to calculate areas for the purposes of valuation. Do not scale this drawing. All dimensions to be checked on the site by the contractor and such dimensions to be their responsibility. All work must comply with relevant British Standards and Building Regulations requirements. Drawing errors and omissions to be reported to the architect. To be read in conjunction with Architect's specification and other consultant information. All fixed furniture drawn is for guidance only. Refer to separate drawings and schedules.

### Drawing Status:

## PLANNING

Project Name  
240001 275 Swakeleys Road, UB10 8DR






Clients Name  
**Salman Khan**

Drawing Title  
**First Floor Proposed**

## Description

### House Re-configuration

Scale 1:100@A3	Date MAY 2024	Drawn By DB
Drawing Number 240001-PL-D 0003.5		
Issue Date 23/05/2024	Checked PN	Revision P1

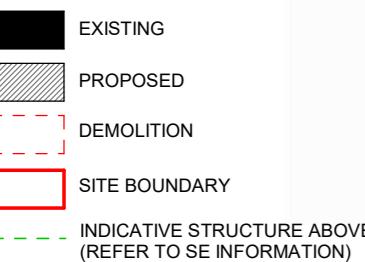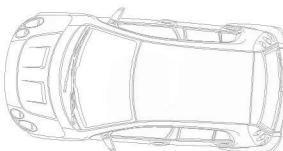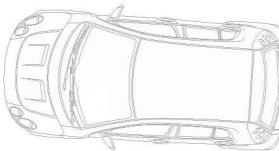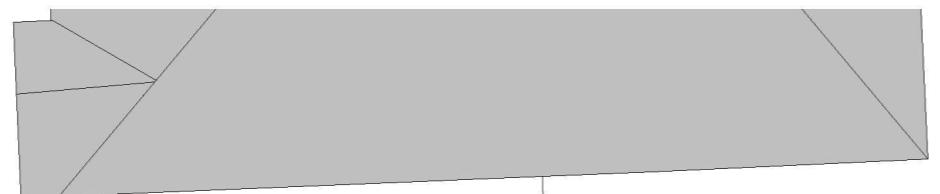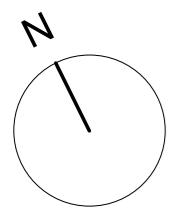

## Loft Plan Existing

*All dimensions are approximate only have been added for information purposes only.  
Dimensions should be checked prior to construction or manufacture*

# THE **MARKET** DESIGN & BUILD



A TRUE DESIGN & BUILD COMPANY

320 High Street  
Harlington, Hayes,  
Middlesex,  
UB3 5DU

t:0203 432 5269

www.themarketdesignbuild.com  
info@themarketdesignbuild.com

### General Notes:

Copyright The Market Design & Build. No implied licence exists. This drawing should not be used to calculate areas for the purposes of valuation. Do not scale this drawing. All dimensions to be checked on the site by the contractor and such dimensions to be their responsibility. All work must comply with relevant British Standards and Building Regulations requirements. Drawing errors and omissions to be reported to the architect. To be read in conjunction with Architect's specification and other consultant information. All fixed furniture drawn is for guidance only. Refer to separate drawings and schedules.

### Drawing Status:

## PLANNING

Project Name  
240001 275 Swakeleys Road, UB10 8DR

Clients Name  
**Salman Khan**



## Drawing Title **Loft Plans**

## Description

### House Re-configuration

Scale 1:100@A3	Date MAY 2024	Drawn By DB
Drawing Number 240001-PL-D 0004		
Issue Date 23/05/2024	Checked PN	Revision P1



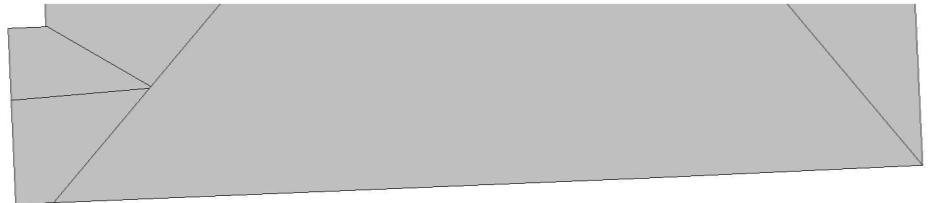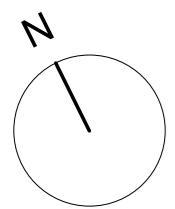

# THE **MARKET** DESIGN & BUILD



A TRUE DESIGN & BUILD COMPANY

320 High Street  
Harlington, Hayes,  
Middlesex,  
UB3 5DU

t:0203 432 5269

www.themarketdesignbuild.com  
info@themarketdesignbuild.com



## General Notes:

Copyright The Market Design & Build. No implied licence exists. This drawing should not be used to calculate areas for the purposes of valuation. Do not scale this drawing. All dimensions to be checked on the site by the contractor and such dimensions to be their responsibility. All work must comply with relevant British Standards and Building Regulations requirements. Drawing errors and omissions to be reported to the architect. To be read in conjunction with Architect's specification and other consultant information. All fixed furniture drawn is for guidance only. Refer to separate drawings and schedules.

## Drawing Status:

## PLANNING

Project Name  
240001 275 Swakeleys Road, UB10 8DR

Clients Name  
**Salman Khan**

## Drawing Title

# Roof Plans

## Description

### House Re-configuration


Scale Date Drawn By  
1:100@A3 MAY 2024 DB



Drawing Number

Issue Date 22/05/2024	Checked PN	Revision R1
--------------------------	---------------	----------------

## Roof Plan Existing

*All dimensions are approximate only have been added for information purposes only.  
Dimensions should be checked prior to construction or manufacture*

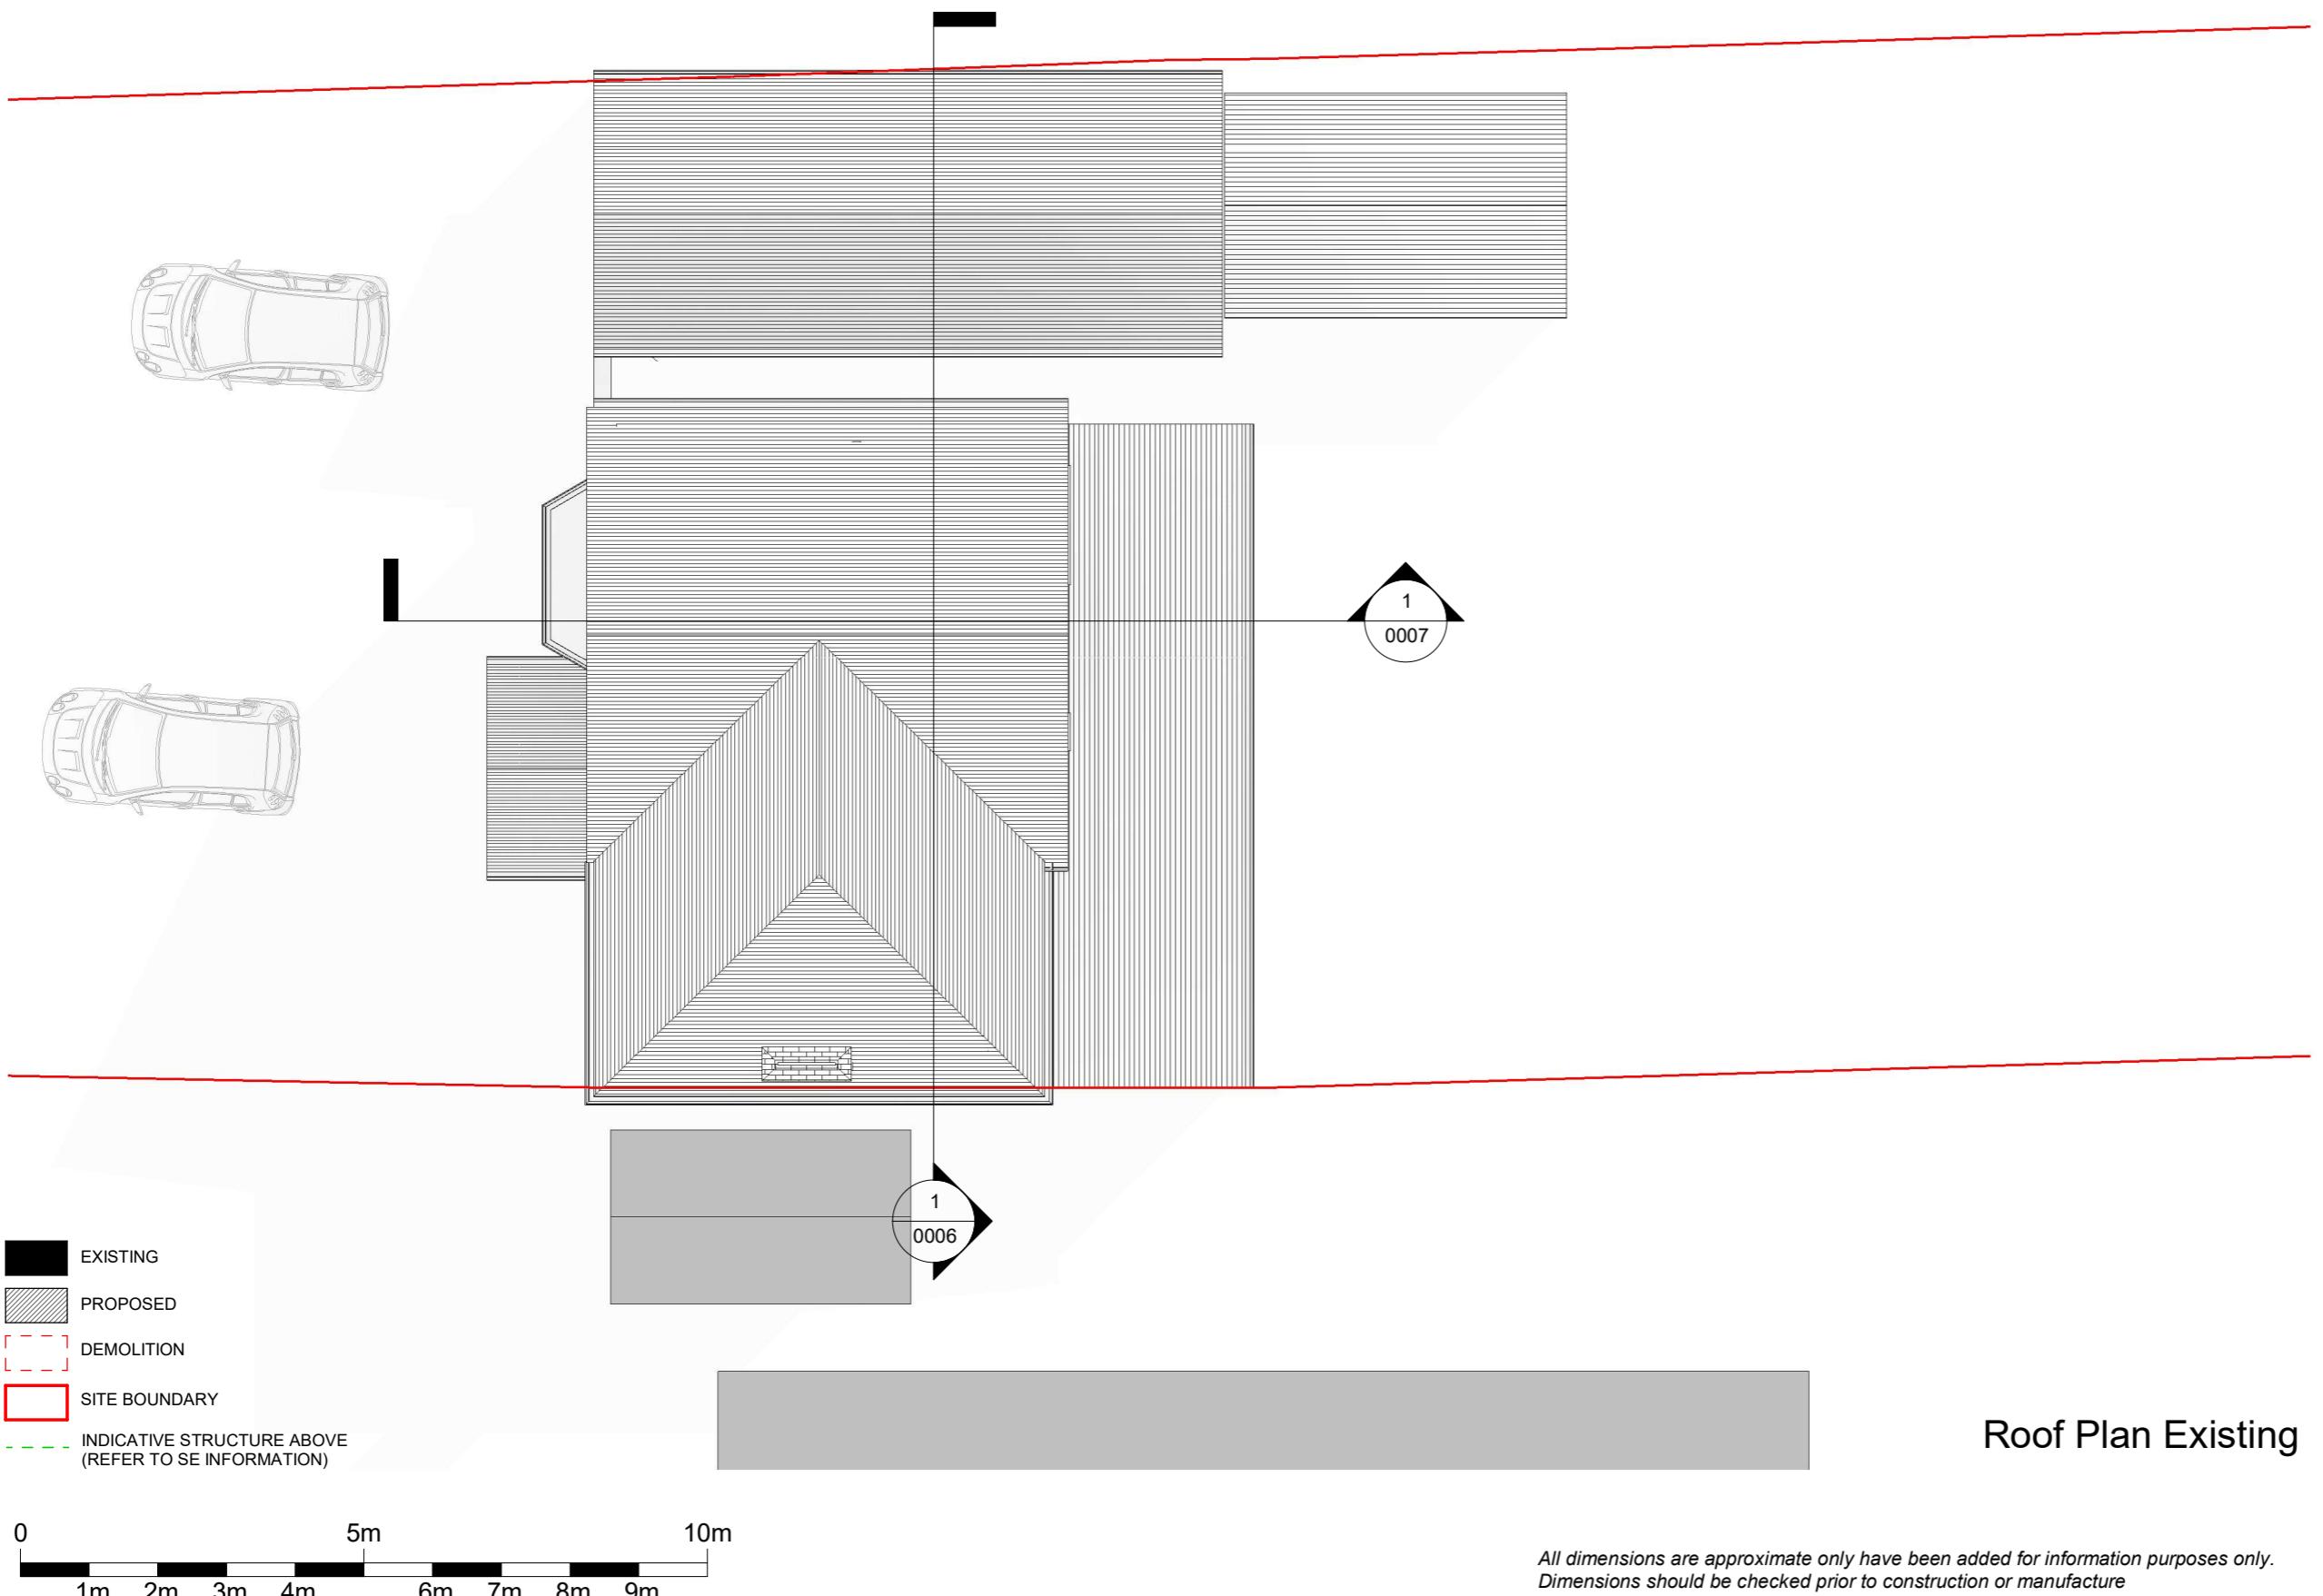

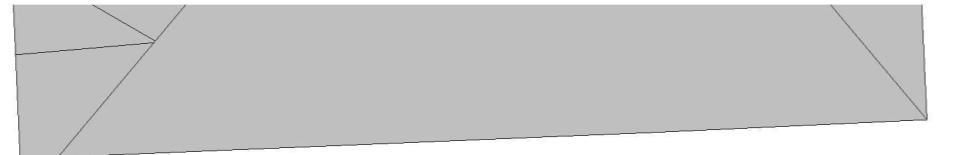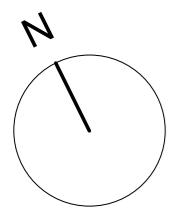

# THE **MARKET** DESIGN & BUILD



A TRUE DESIGN & BUILD COMPANY

320 High Street  
Harlington, Hayes,  
Middlesex,  
UB3 5DU

t:0203 432 5269

www.themarketdesignbuild.com  
info@themarketdesignbuild.com

### General Notes:

Copyright The Market Design & Build. No implied licence exists. This drawing should not be used to calculate areas for the purposes of valuation. Do not scale this drawing. All dimensions to be checked on the site by the contractor and such dimensions to be their responsibility. All work must comply with relevant British Standards and Building Regulations requirements. Drawing errors and omissions to be reported to the architect. To be read in conjunction with Architect's specification and other consultant information. All fixed furniture drawn is for guidance only. Refer to separate drawings and schedules.

### Drawing Status:

## PLANNING

Project Name  
240001 275 Swakeleys Road, UB10 8DR

Clients Name  
**Salman Khan**

**Drawing Title**  
**Roof Plans Proposed**

## Description

### House Re-configuration

Scale \_\_\_\_\_ Date \_\_\_\_\_ Drawn By \_\_\_\_\_


Page Number

240001-PL-D 0005.5

Issue Date	Checked	Revision
23/05/2024	PN	P1

## Roof Plan Proposed

*All dimensions are approximate only have been added for information purposes only.  
Dimensions should be checked prior to construction or manufacture*

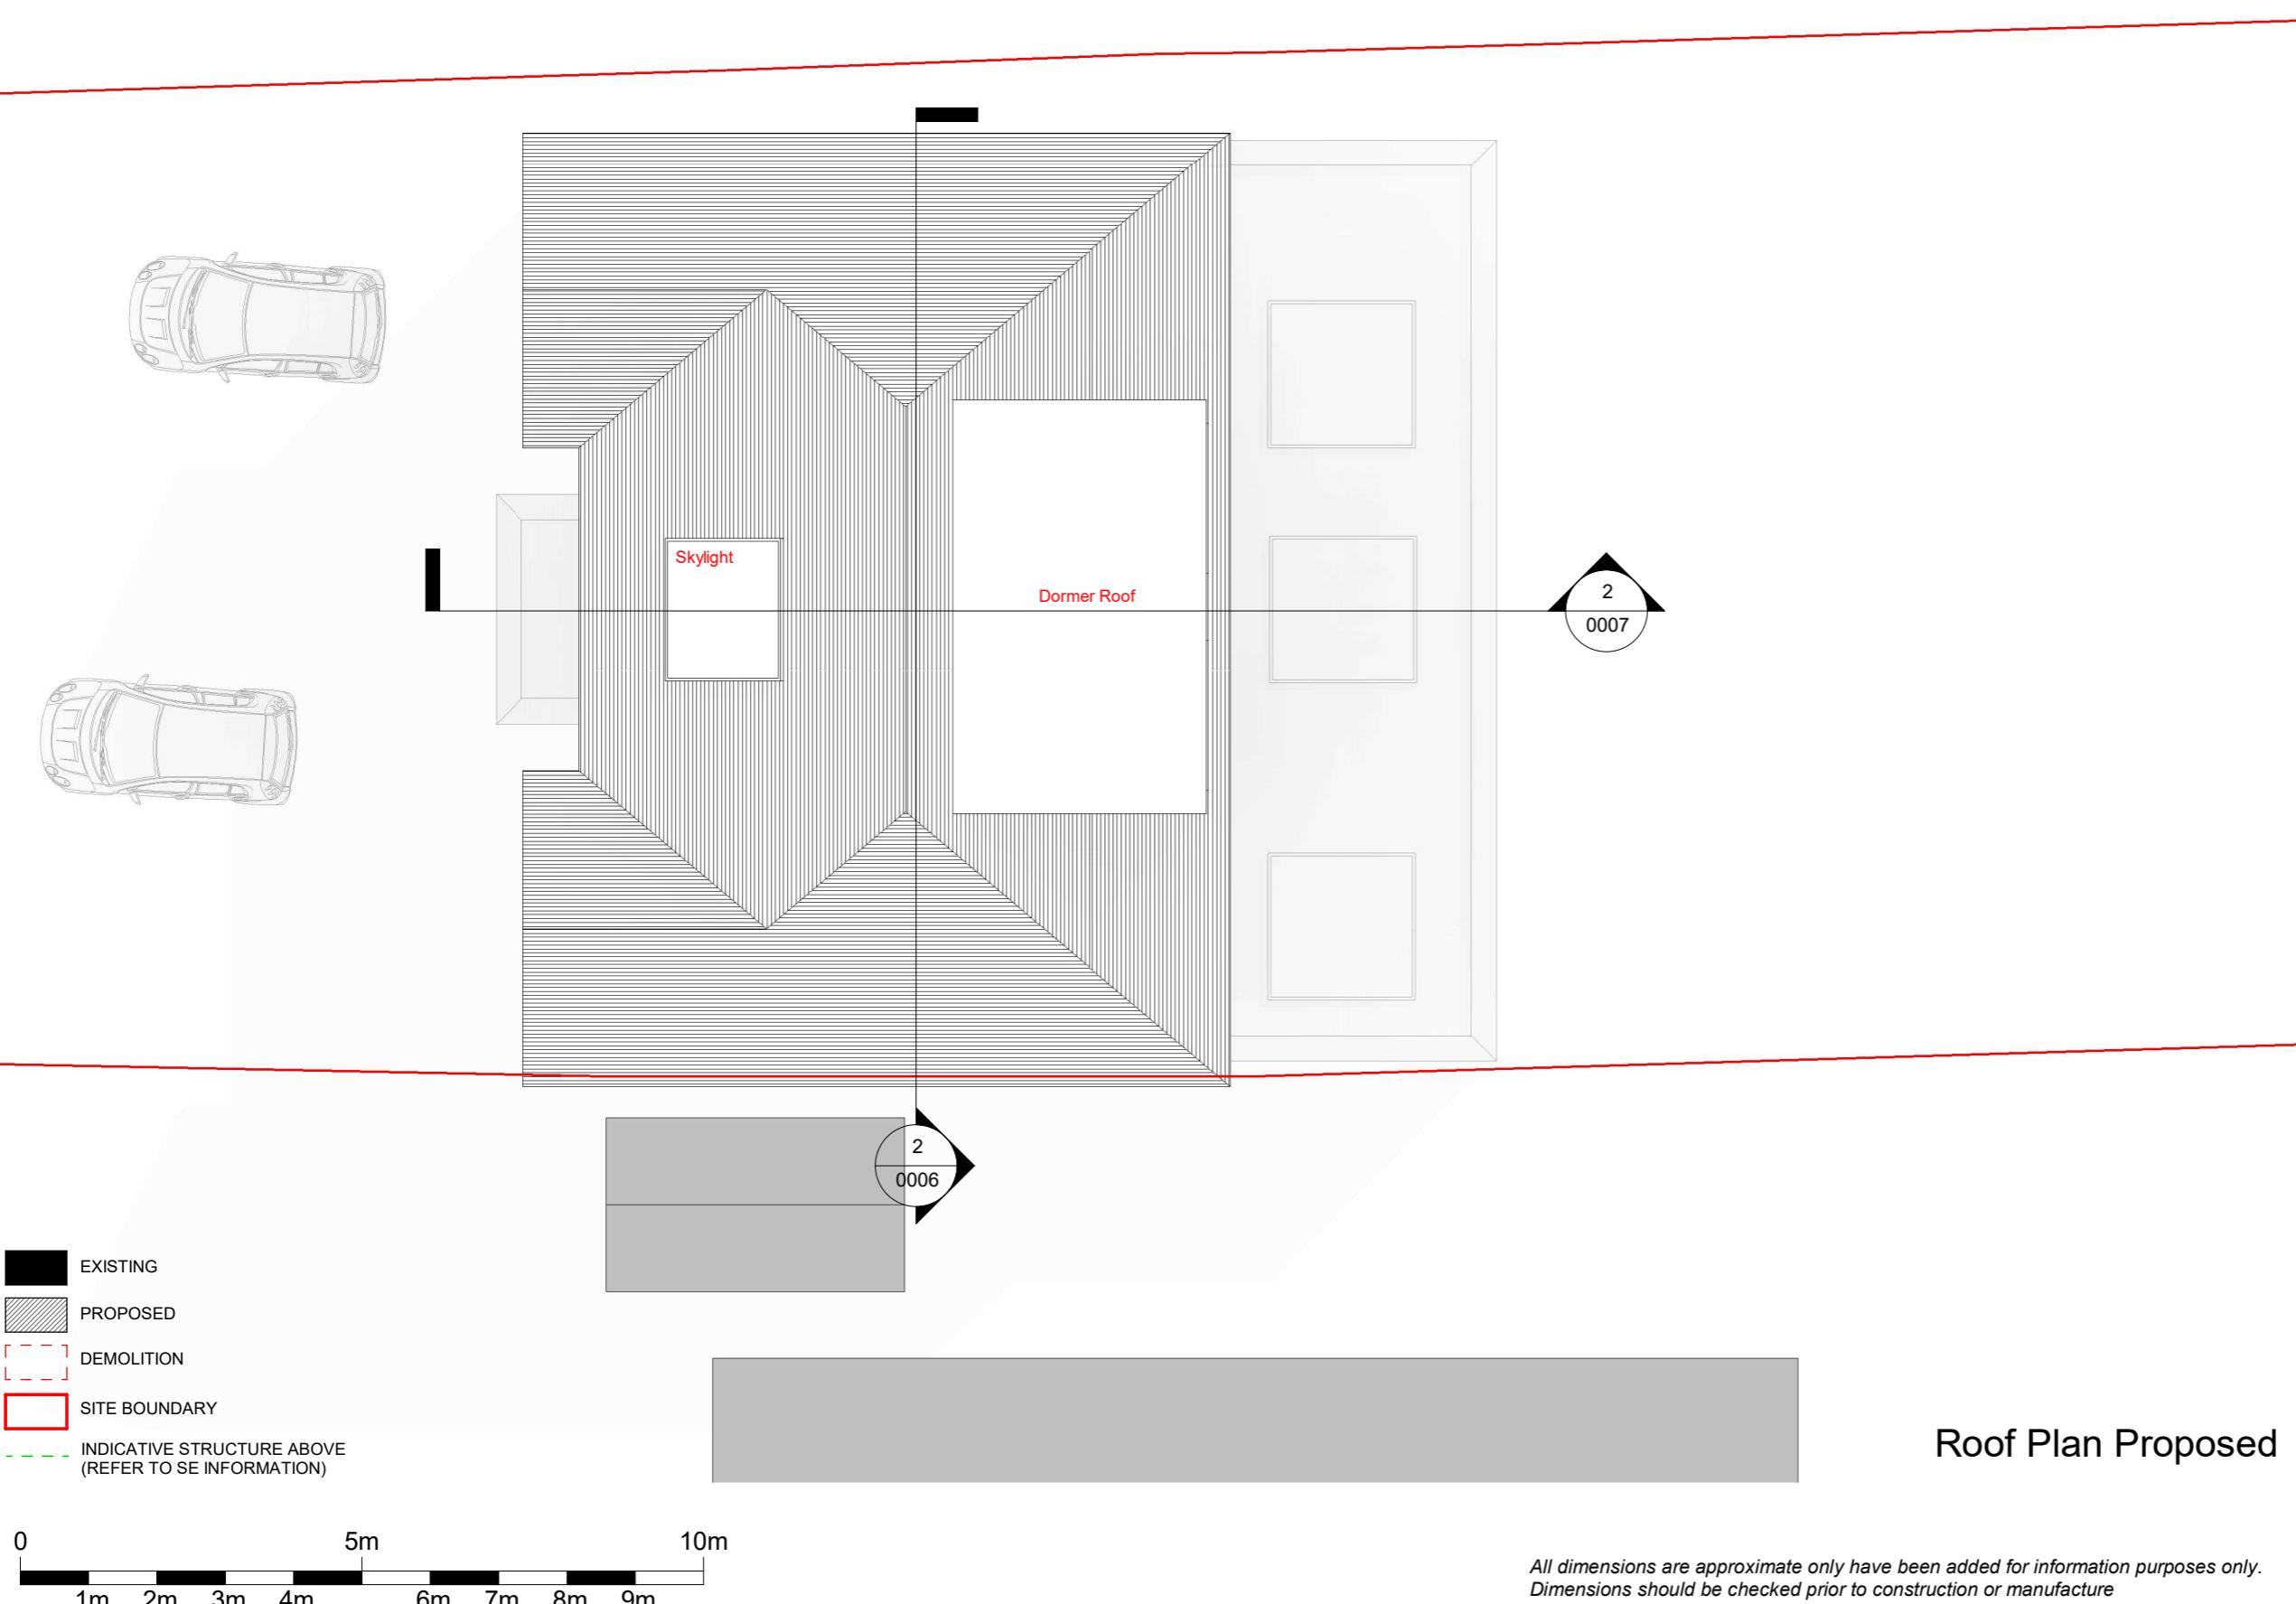




## Section 1- Existing



## Section 1- Proposed

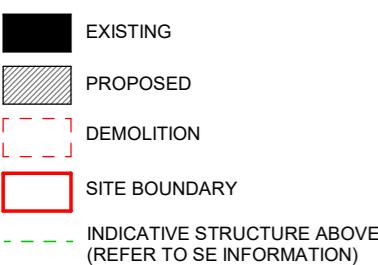

A horizontal number line representing distance in meters. The line starts at 0 and ends at 10m. It is marked with tick marks every 1m, labeled from 0 to 10m. The segments between the tick marks are shaded black. Specifically, the segments from 0 to 1m, 2m to 3m, 4m to 5m, 6m to 7m, 8m to 9m, and 9m to 10m are shaded black.

*All dimensions are approximate only have been added for information purposes only.  
Dimensions should be checked prior to construction or manufacture*

### General Notes:

Copyright The Market Design & Build. No implied licence exists. This drawing should not be used to calculate areas for the purposes of valuation. Do not scale this drawing. All dimensions to be checked on the site by the contractor and such dimensions to be their responsibility. All work must comply with relevant British Standards and Building Regulations requirements. Drawing errors and omissions to be reported to the architect. To be read in conjunction with Architect's specification and other consultant information. All fixed furniture drawn is for guidance only. Refer to separate drawings and schedules.

### Drawing Status:

## PLANNING

Project Name  
40001 275 Swakeleys Road, UB10 8DR

lients Name  
alman Khan

## rawing Title ection 1

## Description of House Re-configuration

cale  
:100@A3 Date MAY 2024 Drawn By DB

Drawing Number

Issue Date	Checked	Revision
3/05/2024	PN	R1



## Section 2- Existing



## Section 2- Proposed

The legend consists of four entries, each with a colored square followed by a text label:

- EXISTING**: A solid black square.
- PROPOSED**: A square with diagonal hatching.
- DEMOLITION**: A square with a red dashed border.
- SITE BOUNDARY**: A square with a thick red solid border.

A horizontal scale bar representing 10 meters. The bar is divided into 10 equal segments, each labeled with a '1m' tick mark. The segments are black, and the overall bar is white with black tick marks. The origin is at 0, and the 10th segment ends at 10m. The 5th segment is explicitly labeled '5m'.

*All dimensions are approximate only have been added for information purposes only.  
Dimensions should be checked prior to construction or manufacture*

www.themarketdesignbuild.com  
info@themarketdesignbuild.com

## General Notes:

Copyright The Market Design & Build. No implied licence exists. This drawing should not be used to calculate areas for the purposes of valuation. Do not scale this drawing. All dimensions to be checked on the site by the contractor and such dimensions to be their responsibility. All work must comply with relevant British Standards and Building Regulations requirements. Drawing errors and omissions to be reported to the architect. To be read in conjunction with Architect's specification and other consultant information. All fixed furniture drawn is for guidance only. Refer to separate drawings and schedules.

### Drawing Status:

## PLANNING

Project Name  
240001 275 Swakeleys Road, UB10 8DR

Clients Name  
**Salman Khan**

## Drawing Title Section 2

## Description

### House Re-configuration

Scale  
1:100@A3 Date  
MAY 2024 Drawn By  
DB

Drawing Number  
240001-PI -D 0007

Issue Date	Checked	Revision
23/05/2024	PN	P1

## General Notes:

Copyright The Market Design & Build. No implied licence exists. This drawing should not be used to calculate areas for the purposes of valuation. Do not scale this drawing. All dimensions to be checked on the site by the contractor and such dimensions to be their responsibility. All work must comply with relevant British Standards and Building Regulations requirements. Drawing errors and omissions to be reported to the architect. To be read in conjunction with Architect's specification and other consultant information. All fixed furniture drawn is for guidance only. Refer to separate drawings and schedules.

### Drawing Status:

## PLANNING

Project Name  
240001 275 Swakeleys Road, UB10 8DR

Clients Name  
Salman Khan

Drawing Title  
Front Elevation

## Description

Scale  
1:100@A3      Date  
MAY 2024      Drawn By  
DB

Drawing Number  
340001\_R1\_D.0008


Issue Date	Checked	Revision
23/05/2024	PN	P1



## Front Elevation- Existing



## Front Elevation- Proposed

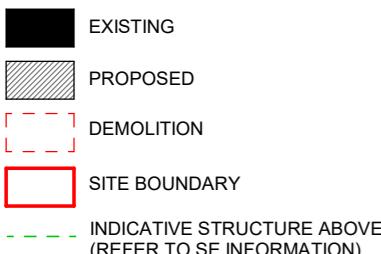

*All dimensions are approximate only have been added for information purposes only.  
Dimensions should be checked prior to construction or manufacture*

## General Notes:

Copyright The Market Design & Build. No implied licence exists. This drawing should not be used to calculate areas for the purposes of valuation. Do not scale this drawing. All dimensions to be checked on the site by the contractor and such dimensions to be their responsibility. All work must comply with relevant British Standards and Building Regulations requirements. Drawing errors and omissions to be reported to the architect. To be read in conjunction with Architect's specification and other consultant information. All fixed furniture drawn is for guidance only. Refer to separate drawings and schedules.

### Drawing Status:

## PLANNING

Project Name  
240001 275 Swakeleys Road, UB10 8DR

Clients Name  
**Salman Khan**

Drawing Title  
Rear Elevation


## Description

### House Re-configuration

Scale Date Drawn By  
1:100@A3 MAY 2024 DB

Drawing Number


Issue Date	Checked	Revision
23/05/2024	PN	R1

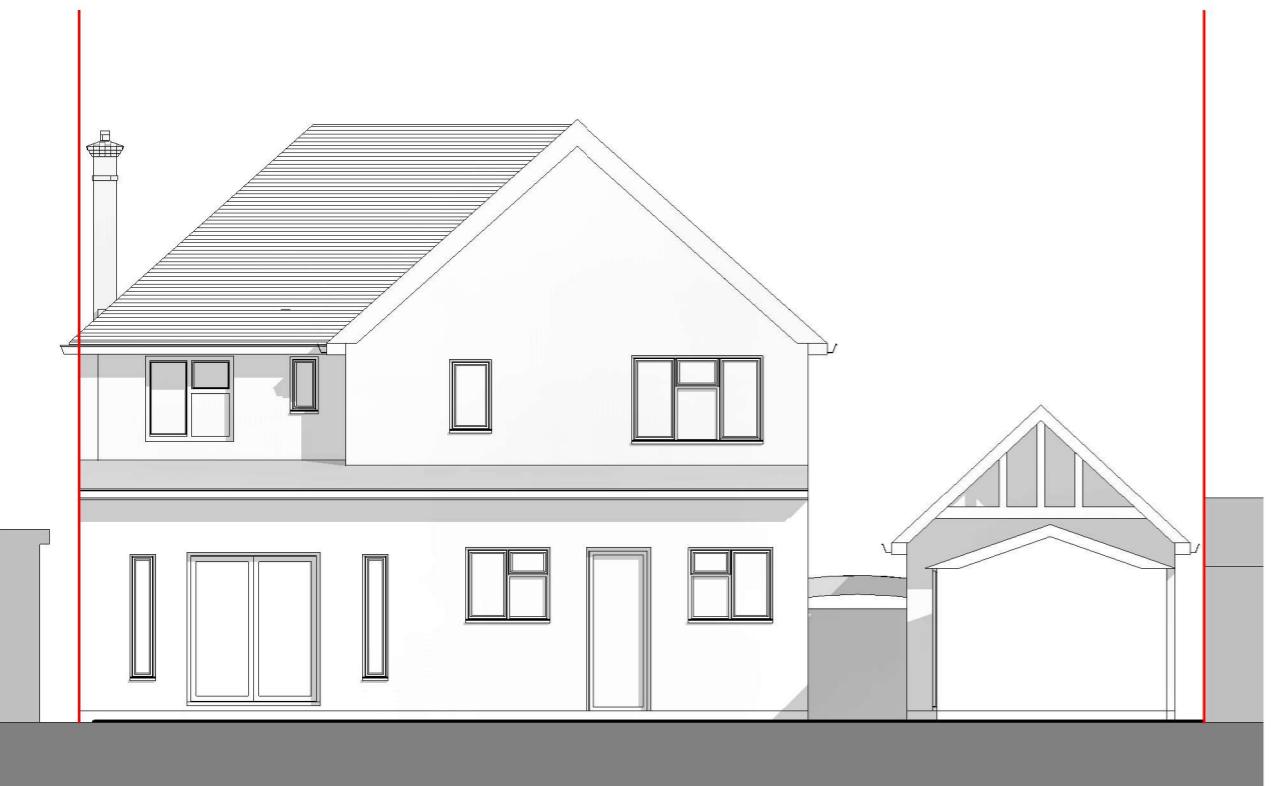

## Rear Elevation- Existing



## Rear Elevation- Proposed

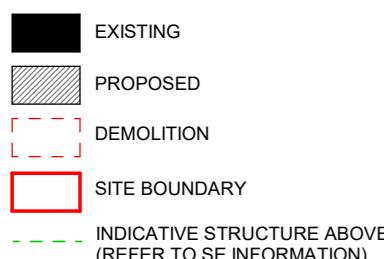

*All dimensions are approximate only have been added for information purposes only.  
Dimensions should be checked prior to construction or manufacture.*

320 High Street  
Harlington, Hayes,  
Middlesex,  
UB3 5DU

t:0203 432 5269

www.themarketdesignbuild.com  
info@themarketdesignbuild.com

## General Notes:

Copyright The Market Design & Build. No implied licence exists. This drawing should not be used to calculate areas for the purposes of valuation. Do not scale this drawing. All dimensions to be checked on the site by the contractor and such dimensions to be their responsibility. All work must comply with relevant British Standards and Building Regulations requirements. Drawing errors and omissions to be reported to the architect. To be read in conjunction with Architect's specification and other consultant information. All fixed furniture drawn is for guidance only. Refer to separate drawings and schedules.

## Drawing Status:

## PLANNING


Project Name  
40001 275 Swakeleys Road, UB10 8DR

clients Name  
Salman Khan


rawing Title  
Side Elevation 1

## Description of House Re-configuration


Scale :100@A3	Date MAY 2024	Drawn By DB
Drawing Number 40001-PL-D 0010		
Issue Date 3/05/2024	Checked PN	Revision P1

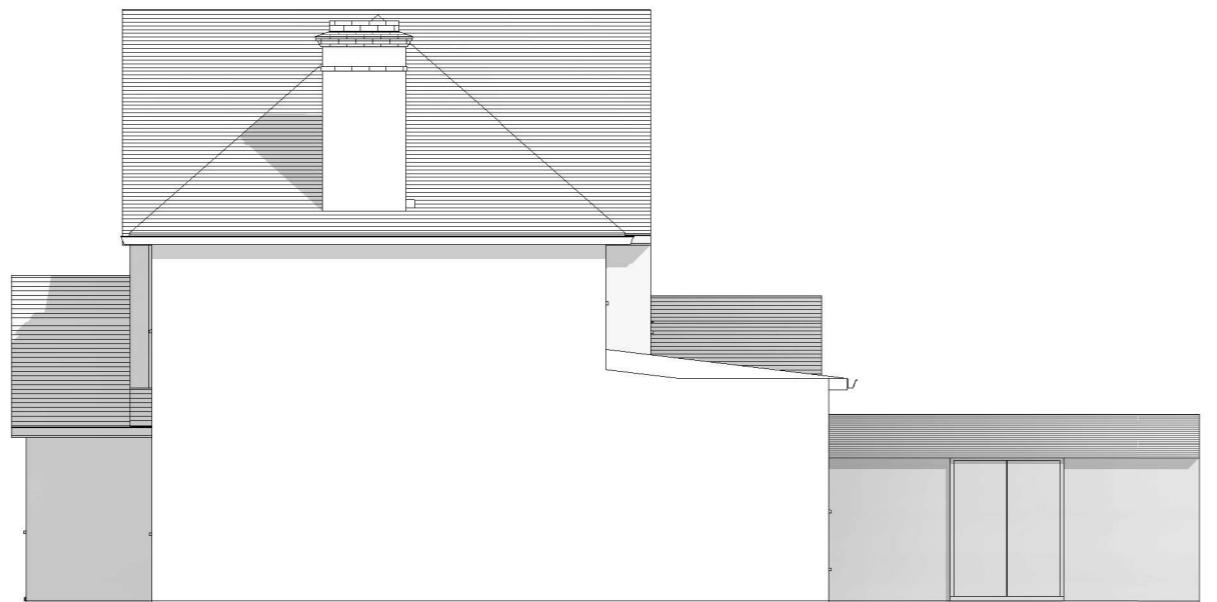

## Side Elevation 1- Existing

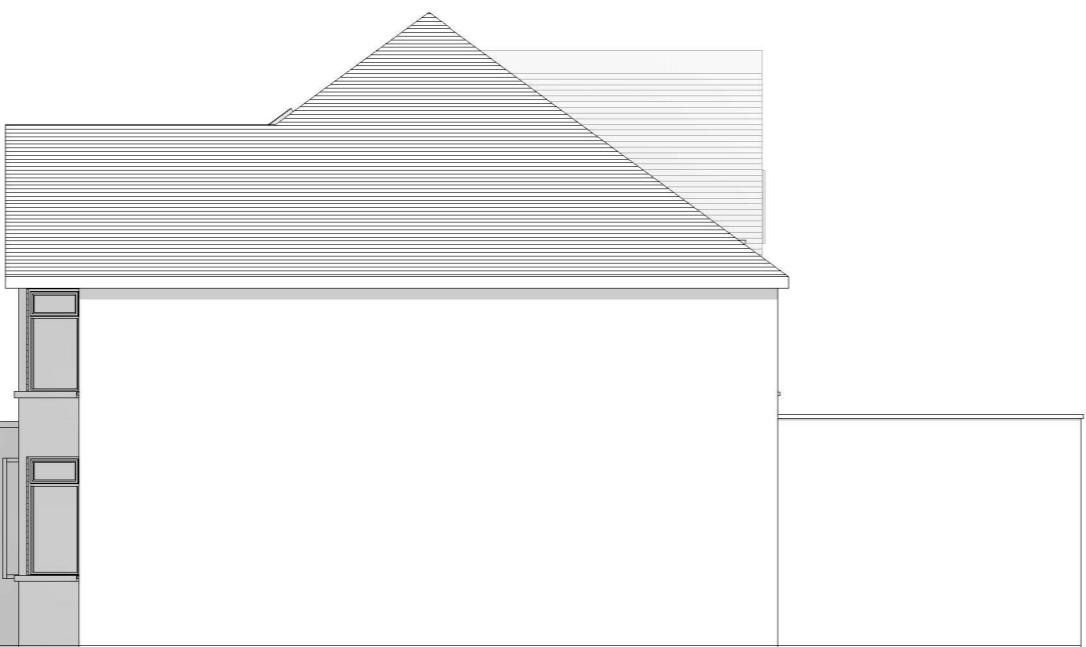

### Side Elevation 1- Proposed

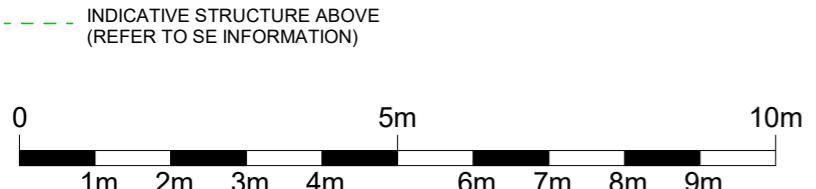

*All dimensions are approximate only have been added for information purposes only.  
Dimensions should be checked prior to construction or manufacture*

320 High Street  
Harlington, Hayes,  
Middlesex,  
UB3 5DU

t:0203 432 5269

www.themarketdesignbuild.com  
info@themarketdesignbuild.com

## General Notes:

Copyright The Market Design & Build. No implied licence exists. This drawing should not be used to calculate areas for the purposes of valuation. Do not scale this drawing. All dimensions to be checked on the site by the contractor and such dimensions to be their responsibility. All work must comply with relevant British Standards and Building Regulations requirements. Drawing errors and omissions to be reported to the architect. To be read in conjunction with Architect's specification and other consultant information. All fixed furniture drawn is for guidance only. Refer to separate drawings and schedules.

### Drawing Status:

## PLANNING


Project Name  
240001 275 Swakeleys Road, UB10 8DR

Clients Name  
Salman Khan

Drawing Title  
Side Elevation 2

## Description


Scale 1:100@A3	Date MAY 2024	Drawn By DB
Drawing Number 240001-PL-D 0011		
Issue Date 23/05/2024	Checked PN	Revision P1

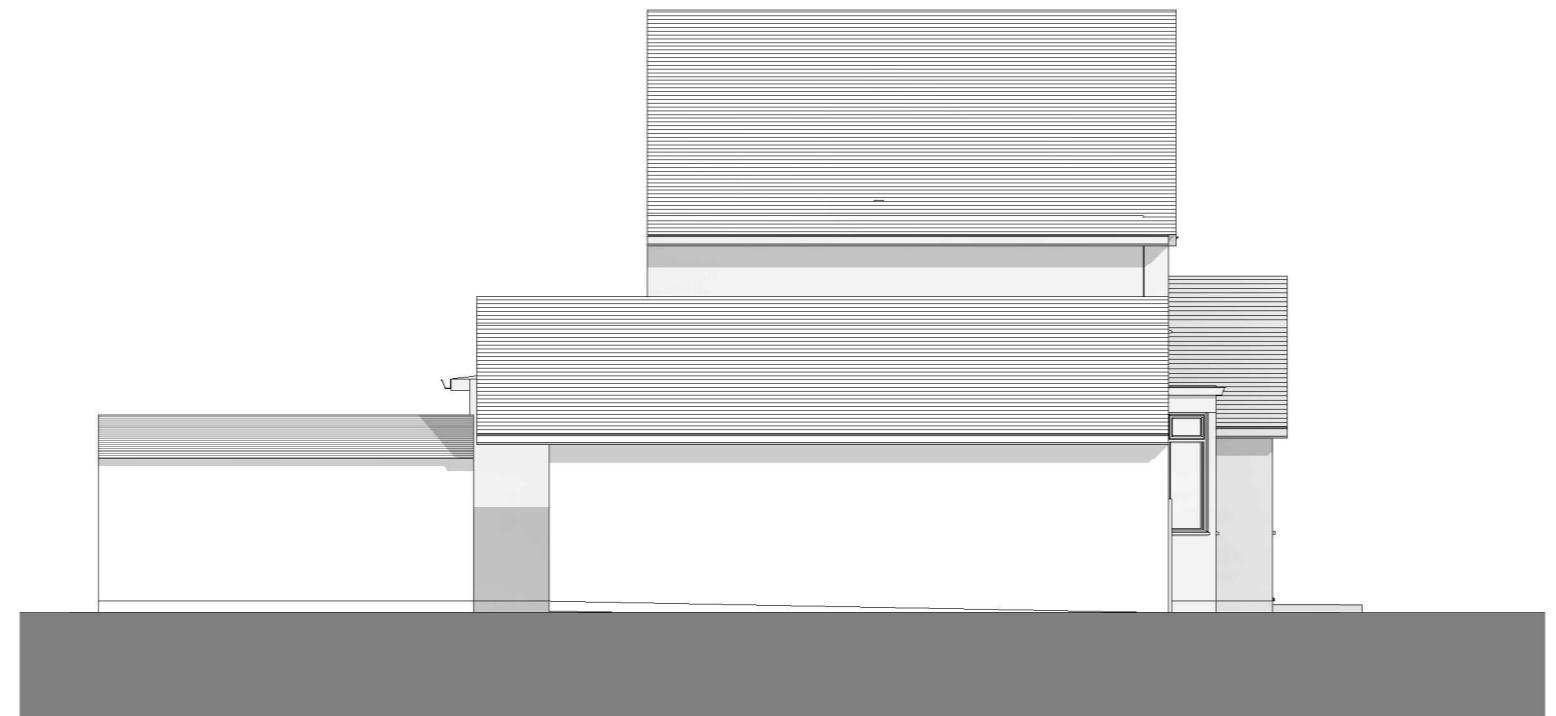

## Side Elevation 2- Existing



## Side Elevation 2- Proposed

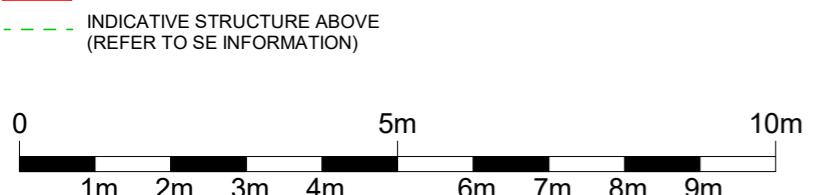

*All dimensions are approximate only have been added for information purposes only.  
Dimensions should be checked prior to construction or manufacture*

## General Notes:

Copyright The Market Design & Build. No implied licence exists. This drawing should not be used to calculate areas for the purposes of valuation. Do not scale this drawing. All dimensions to be checked on the site by the contractor and such dimensions to be their responsibility. All work must comply with relevant British Standards and Building Regulations requirements. Drawing errors and omissions to be reported to the architect. To be read in conjunction with Architect's specification and other consultant information. All fixed furniture drawn is for guidance only. Refer to separate drawings and schedules.

### Drawing Status:

## PLANNING

Project Name  
240001 275 Swakeleys Road, UB10 8DR

Clients Name  
**Salman Khan**

Drawing Title  
**Street Elevation**

## Description

Scale Date Drawn By  
1:100@A3 MAY 2024 DB

Drawing Number  
240001-PI -D 0013

Issue Date	Checked	Revision
23/05/2024	PN	P1



1

# Street Elevation

*All dimensions are approximate only have been added for information purposes only.  
Dimensions should be checked prior to construction or manufacture*