

# THE **MARKET** DESIGN & BUILD



A TRUE DESIGN & BUILD COMPANY

320 High Street  
Harlington, Hayes,  
Middlesex,  
UB3 5DU

t:0203 432 5269

www.themarketdesignbuild.com  
info@themarketdesignbuild.com

### General Notes:

Copyright The Market Design & Build. No implied licence exists. This drawing should not be used to calculate areas for the purposes of valuation. Do not scale this drawing. All dimensions to be checked on the site by the contractor and such dimensions to be their responsibility. All work must comply with relevant British Standards and Building Regulations requirements. Drawing errors and omissions to be reported to the architect. To be read in conjunction with Architect's specification and other consultant information. All fixed furniture drawn is for guidance only. Refer to separate drawings and schedules.

### Drawing Status:

## PLANNING

Project Name  
240001 275 Swakeleys Road, UB10 8DF

Clients Name  
**Salman Khan**


## Drawing Title Block Plan


## Description

Scale  
1:500@A3      Date  
MAY 2024      Drawn By  
DB

Drawing Number  
240001-PL-D-0001

Z40001-T E-D 0001

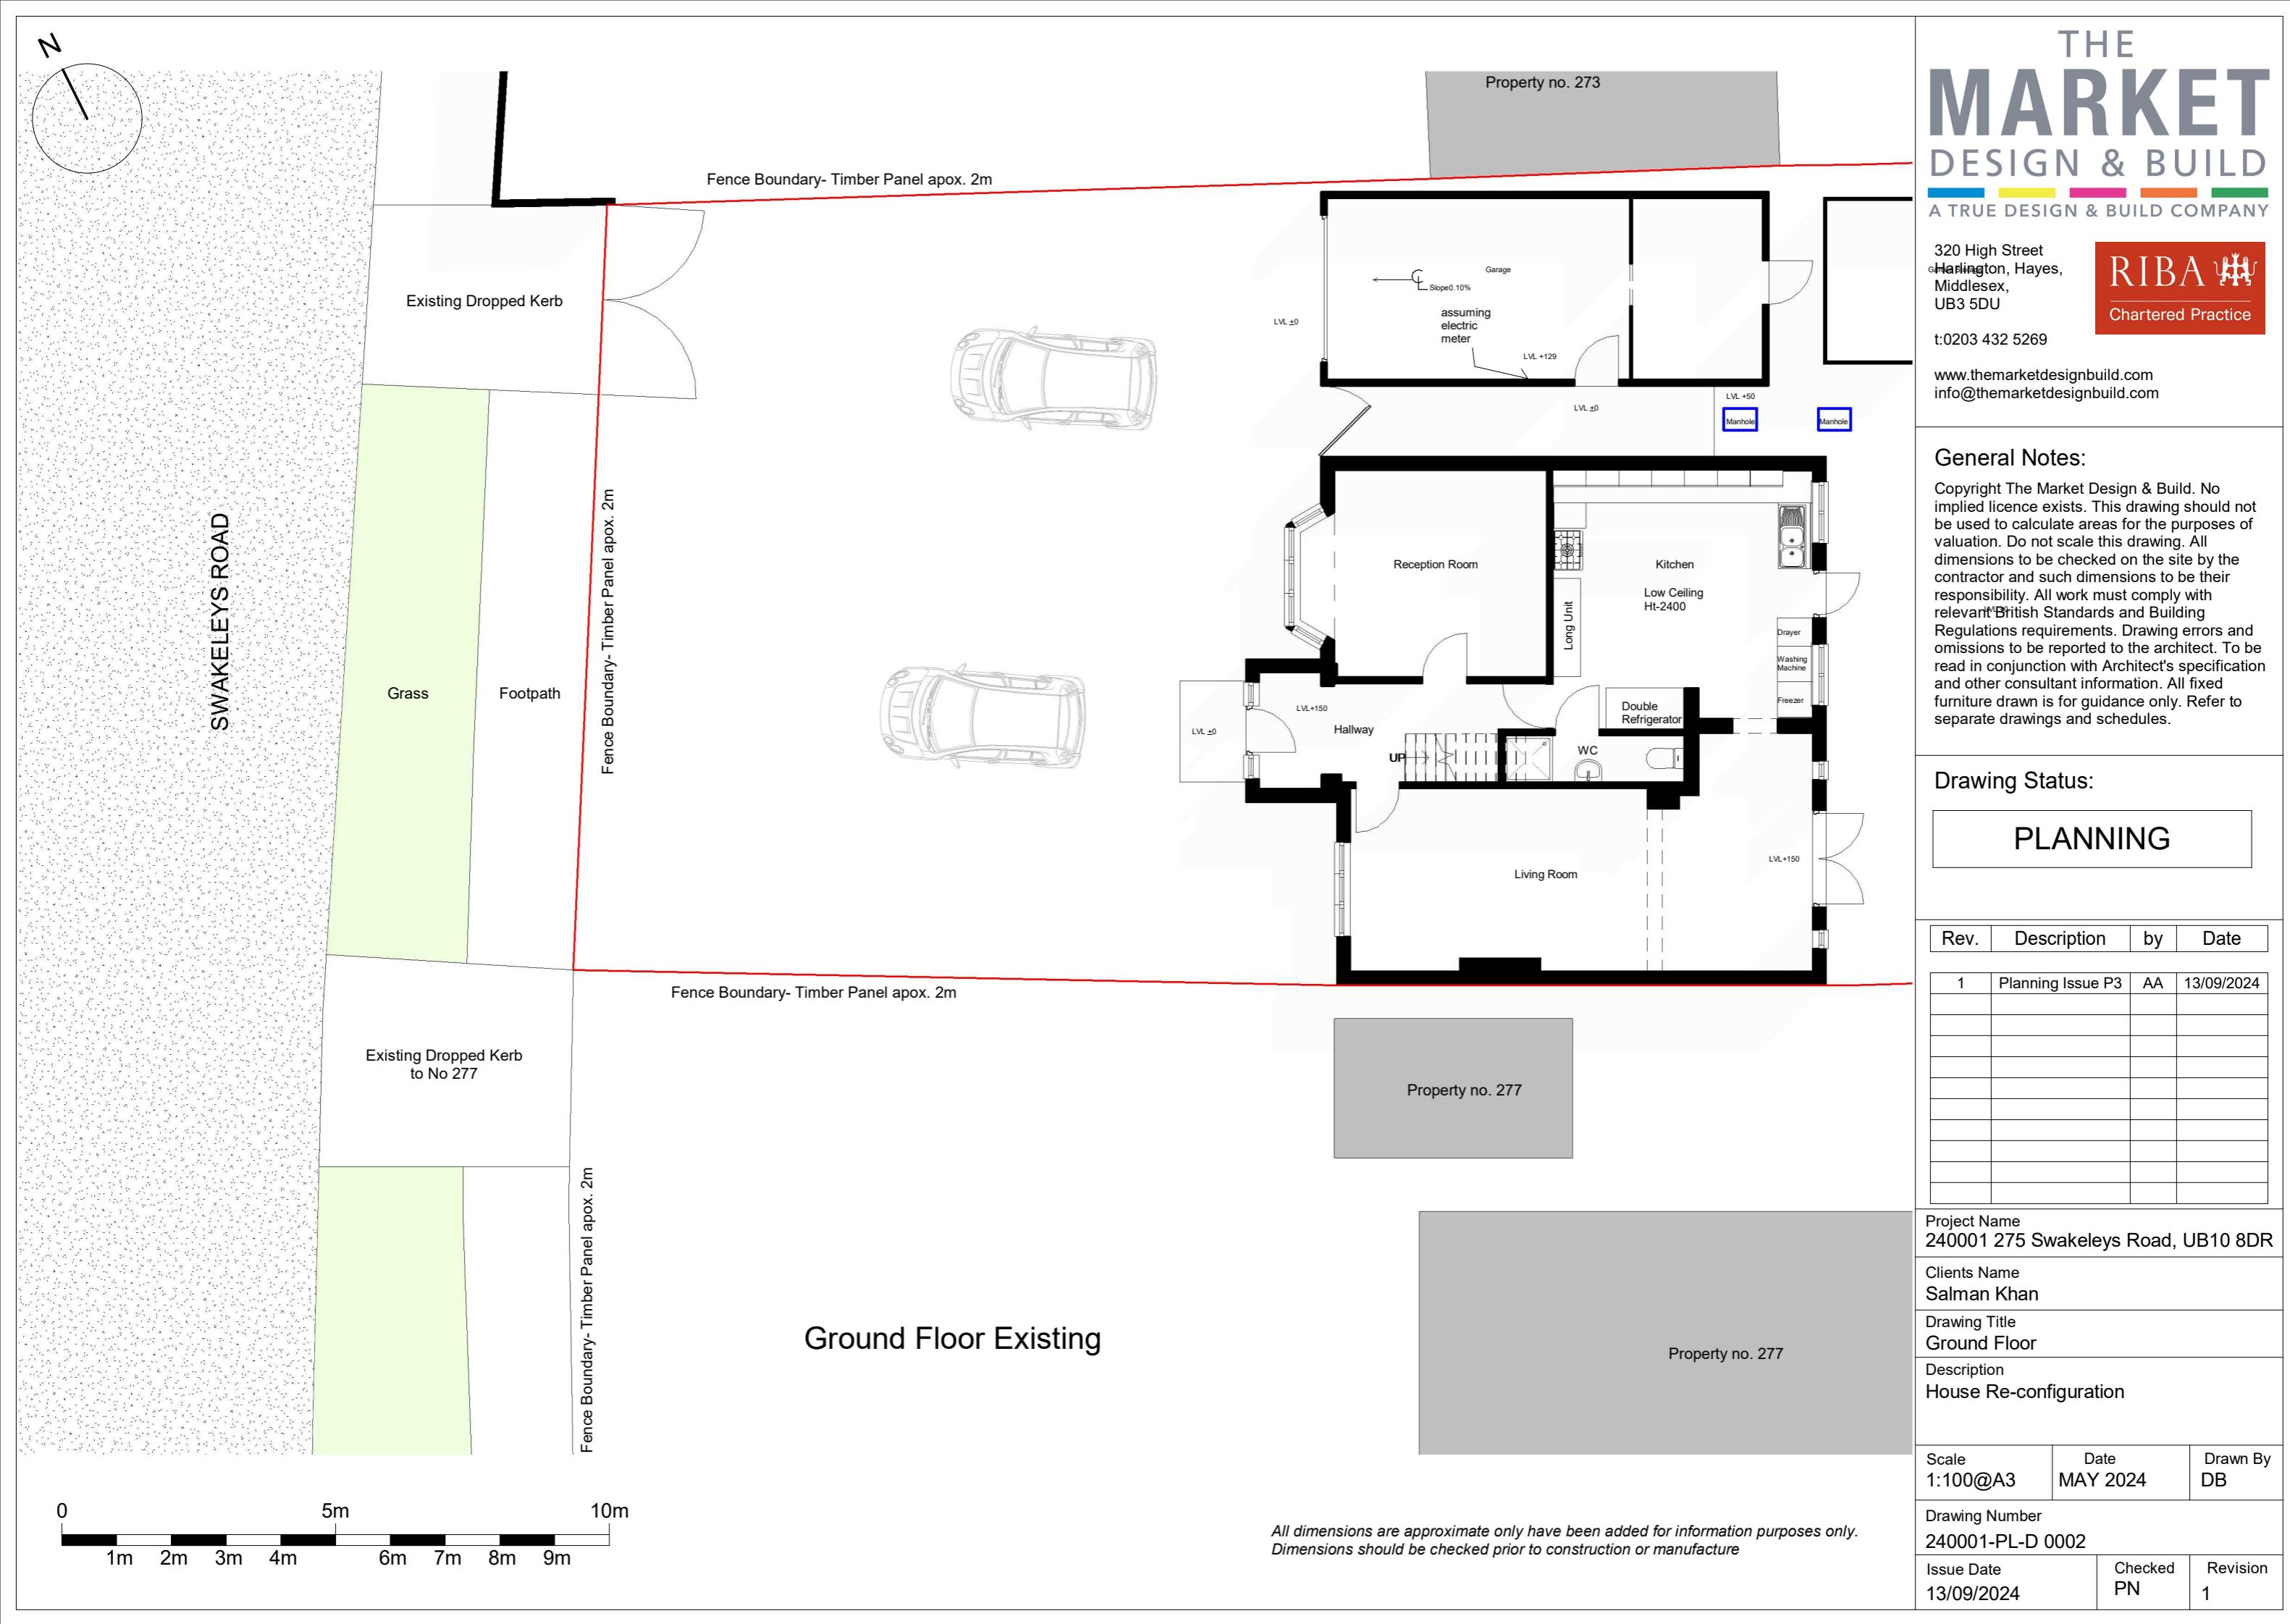

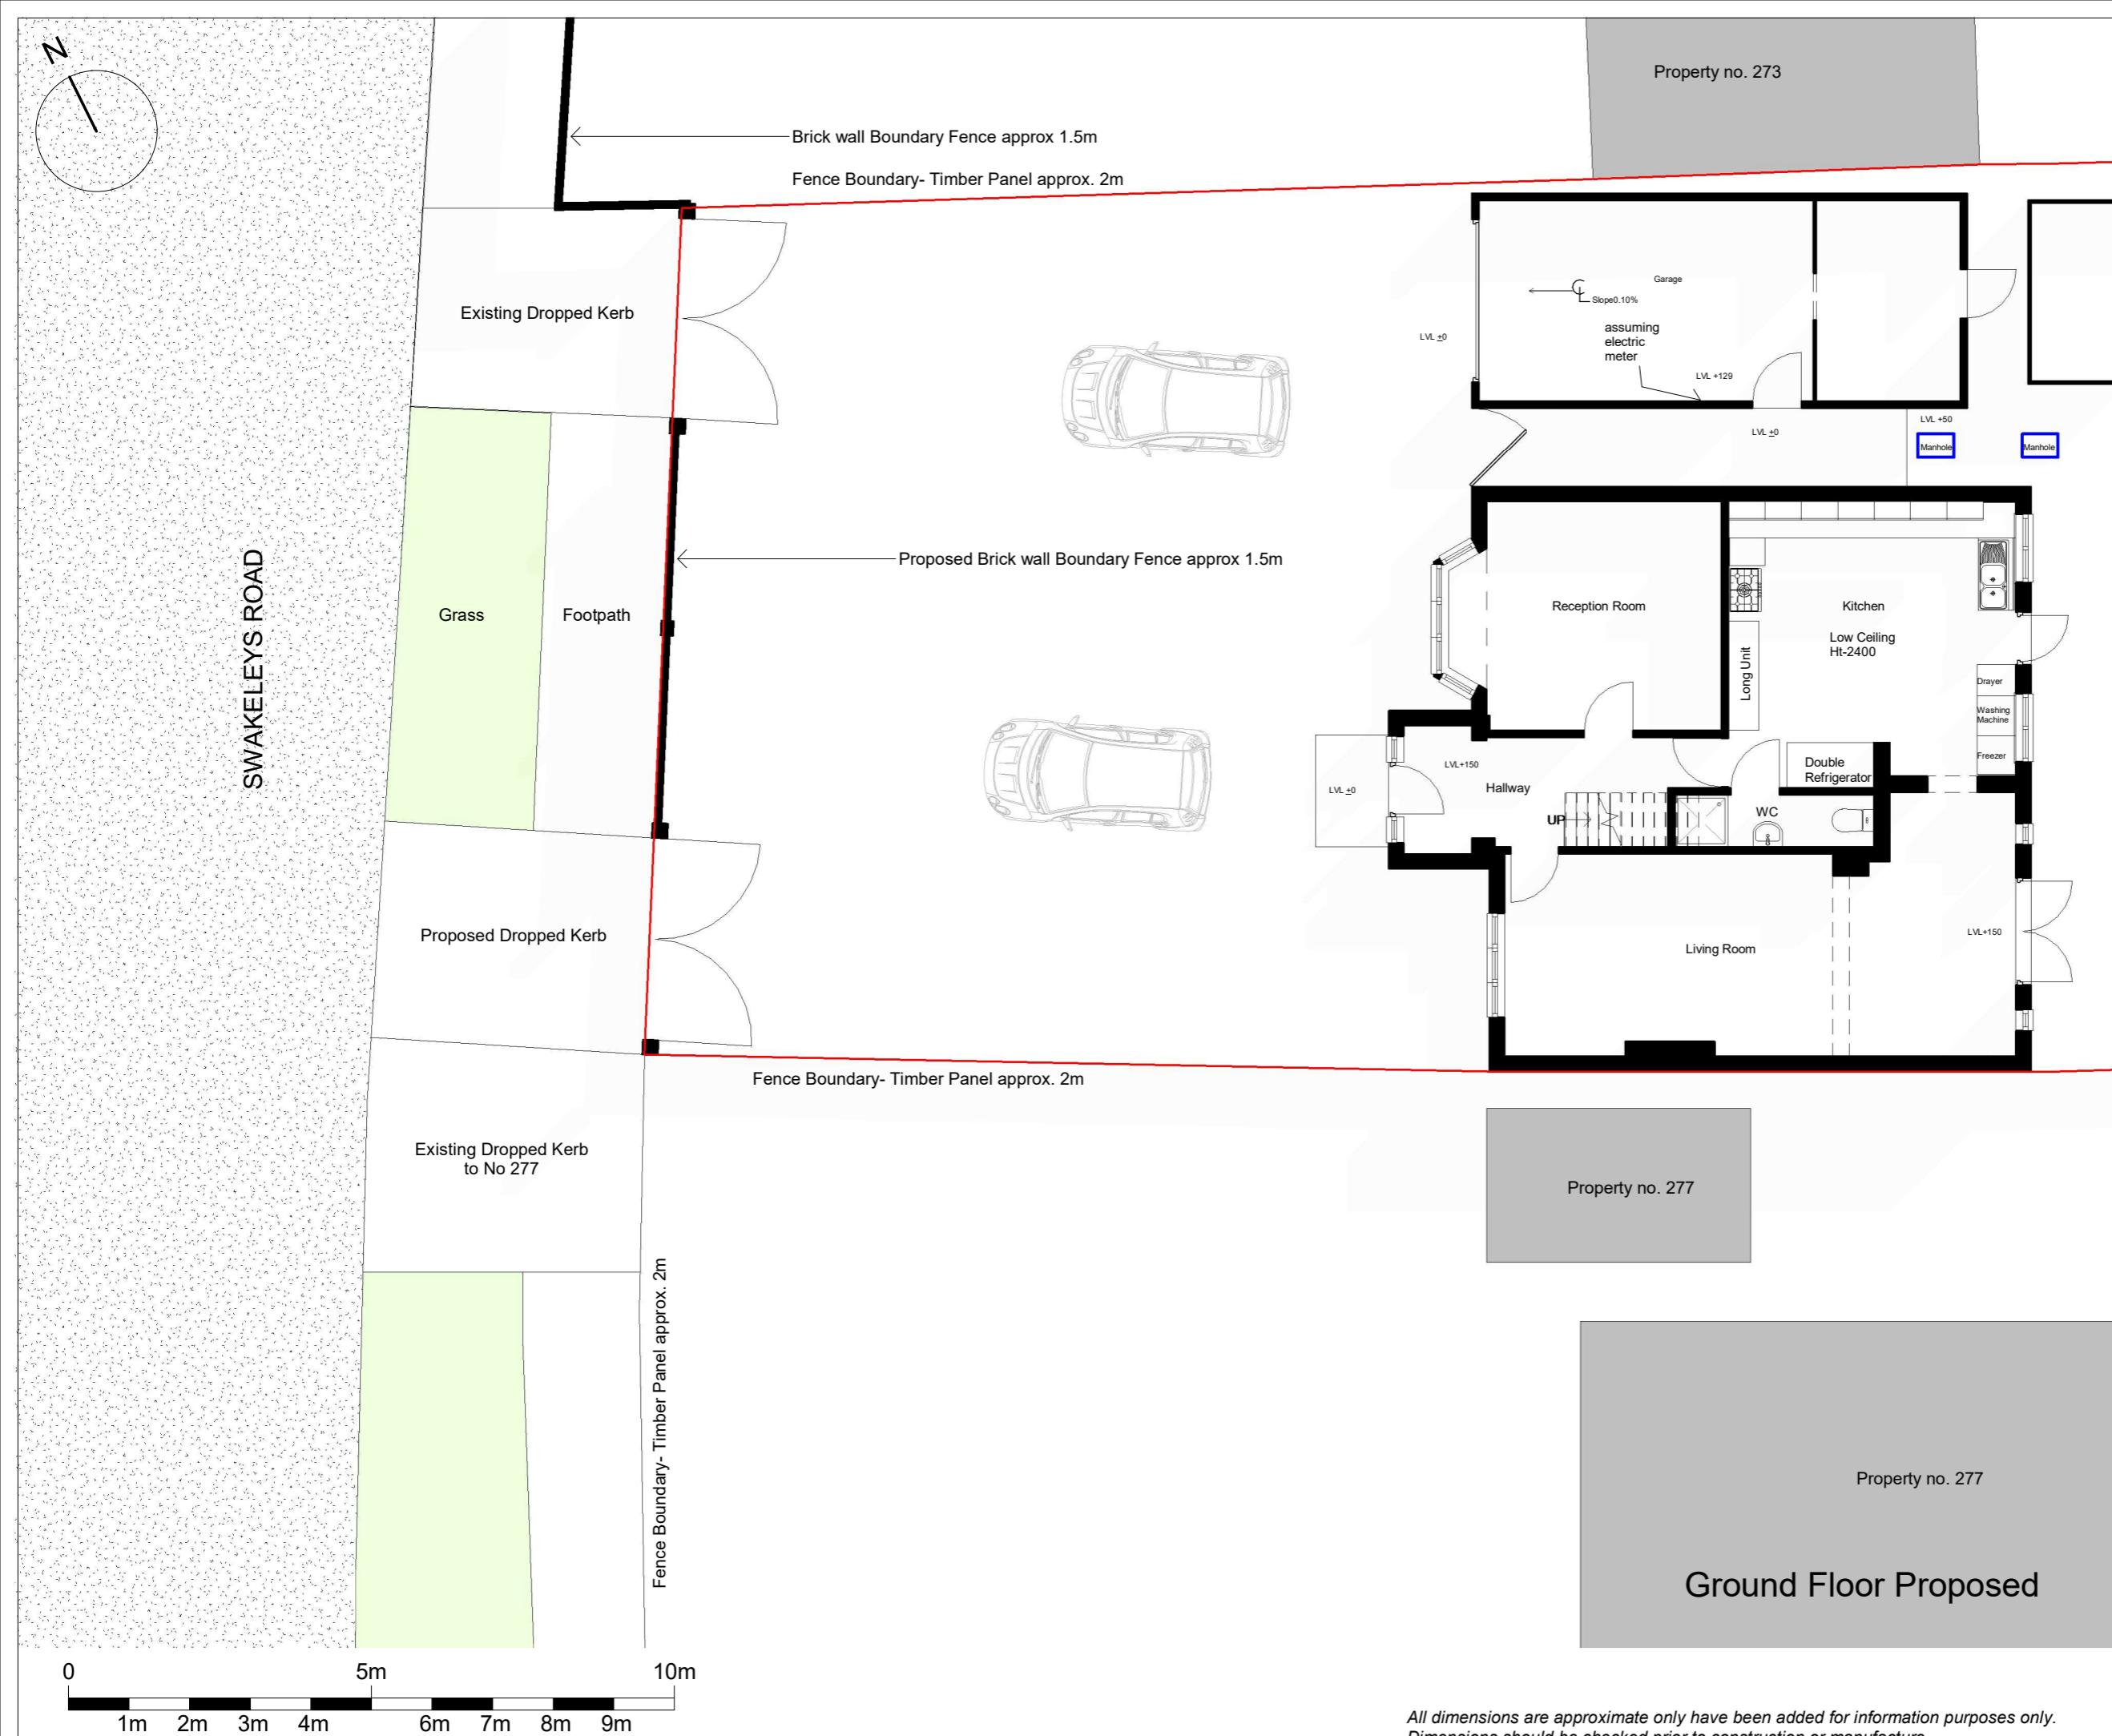

# THE **MARKET** DESIGN & BUILD



A TRUE DESIGN & BUILD COMPANY

320 High Street  
Harlington, Hayes,  
Middlesex,  
UB3 5DU

t:0203 432 5269

www.themarketdesignbuild.com  
info@themarketdesignbuild.com

## General Notes:

Copyright The Market Design & Build. No implied licence exists. This drawing should not be used to calculate areas for the purposes of valuation. Do not scale this drawing. All dimensions to be checked on the site by the contractor and such dimensions to be their responsibility. All work must comply with relevant British Standards and Building Regulations requirements. Drawing errors and omissions to be reported to the architect. To be read in conjunction with Architect's specification and other consultant information. All fixed furniture drawn is for guidance only. Refer to separate drawings and schedules.

### Drawing Status:

## FOR COMMENT

Project Name  
240001 275 Swakeleys Road, UB10 8DR

Clients Name  
**Salman Khan**

Drawing Title  
**Ground Floor Proposed**

## Description

### House Re-configuration

Scale Date Drawn By  
1:100@A3 MAY 2024 DB

Drawing Number

Issue Date                    Checked                    Revision  
10/20/2024                    PN                    1

*All dimensions are approximate only have been added for information purposes only.  
Dimensions should be checked prior to construction or manufacture*

## General Notes:

Copyright The Market Design & Build. No implied licence exists. This drawing should not be used to calculate areas for the purposes of valuation. Do not scale this drawing. All dimensions to be checked on the site by the contractor and such dimensions to be their responsibility. All work must comply with relevant British Standards and Building Regulations requirements. Drawing errors and omissions to be reported to the architect. To be read in conjunction with Architect's specification and other consultant information. All fixed furniture drawn is for guidance only. Refer to separate drawings and schedules.

### Drawing Status:

## PLANNING

Project Name  
240001 275 Swakeleys Road, UB10 8DR

Clients Name  
**Salman Khan**

Drawing Title  
Front Elevation

## Description

### House Re-configuration

Scale Date Drawn By  
1:100@A3 MAY 2024 DB

Drawing Number


Issue Date  
13/09/2024



## Front Elevation- Existing



## Front Elevation- Proposed

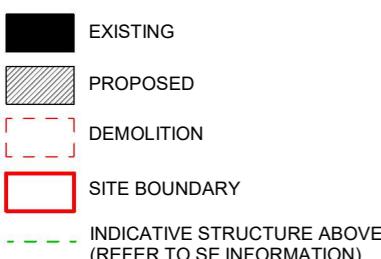

A horizontal scale bar representing 10 meters. The bar is divided into 10 equal segments, each labeled with a 'm' and a number from 1 to 9. The first segment is shaded black, and the last segment is also shaded black. The total length is marked at 10m.

*All dimensions are approximate only have been added for information purposes only.  
Dimensions should be checked prior to construction or manufacture.*