



Total Area of Land Around Original House= 599.2 sqm

Total Area of Outbuilding= 47.50 sqm

% Use of space= 7.93%

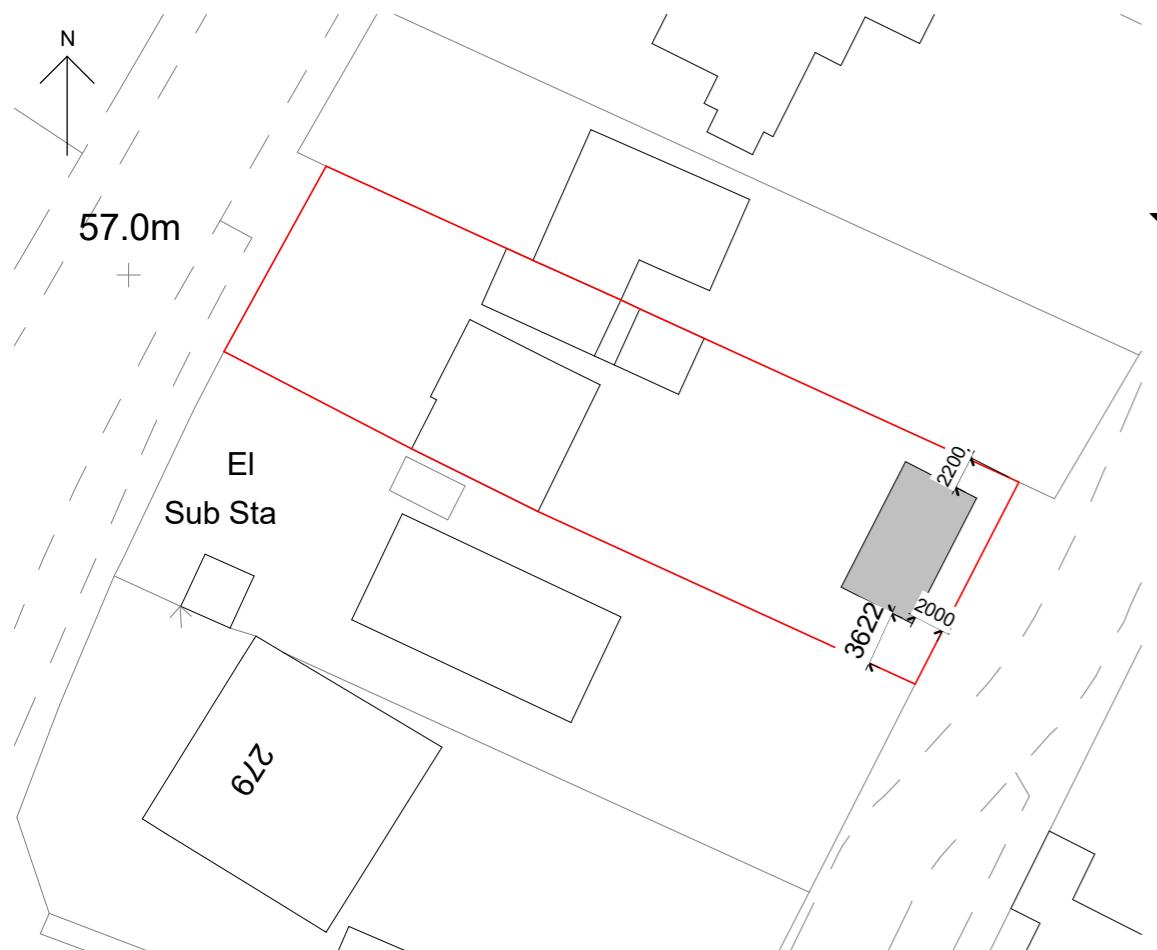


Site Plan 1:500

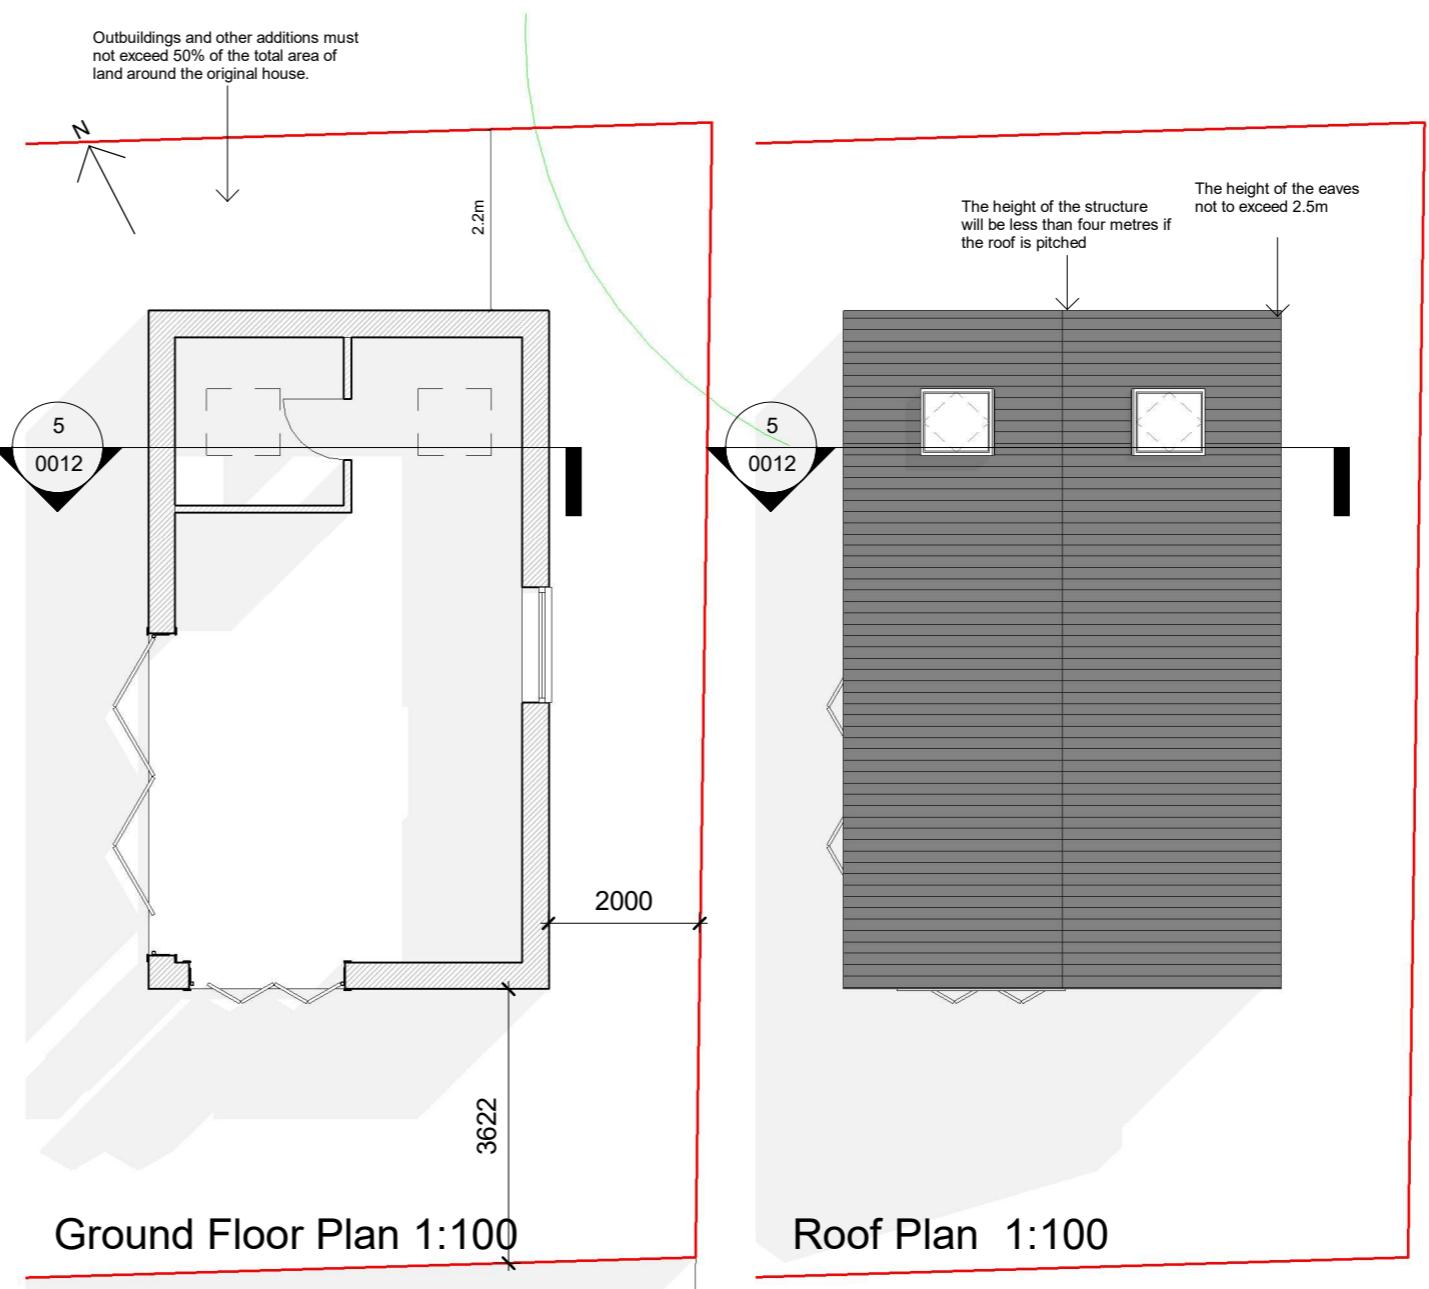


Ground Floor Plan 1:100

Roof Plan 1:100

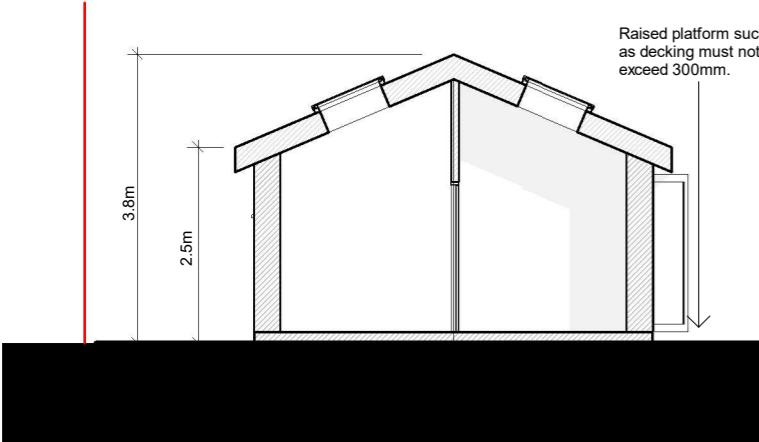


Section 1:100

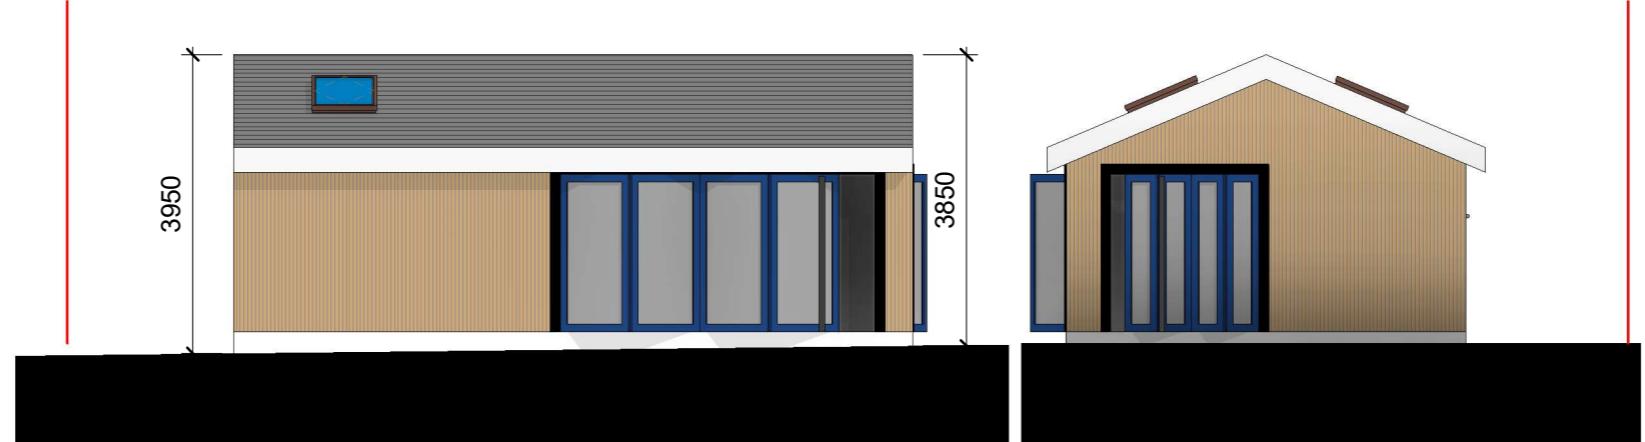

Front Elevation 1:100

Side Elevation 1:100

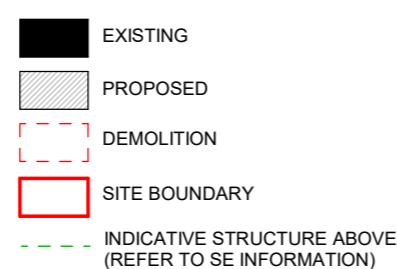

*All dimensions are approximate only have been added for information purposes only.
Dimensions should be checked prior to construction or manufacture*

THE MARKET SIGN & BUILD SIGN & BUILD COMPANY

320 High Street
Harlington, Hayes,
Middlesex,
UB3 5DU

t:0203 432 5269

www.themarketdesignbuild.com
info@themarketdesignbuild.com

General Notes:

Copyright The Market Design & Build. No implied licence exists. This drawing should not be used to calculate areas for the purposes of valuation. Do not scale this drawing. All dimensions to be checked on the site by the contractor and such dimensions to be their responsibility. All work must comply with relevant British Standards and Building Regulations requirements. Drawing errors and omissions to be reported to the architect. To be read in conjunction with Architect's specification and other consultant information. All fixed furniture drawn is for guidance only. Refer to separate drawings and schedules.

Drawing Status:

PLANNING

Project Name
240001 275 Swakeleys Road, UB10 8DR

Clients Name
Salman Khan

Drawing Title Outbuilding Proposed Drawings

Description
Rear Outbuilding

Scale 1:1A.I@A3	Date Jan 2025	Drawn By DB
<p>Drawing Number 240001-PL-D 0012</p>		
Issue Date 13/01/2025	Checked PN	Revision P2