




PROPOSED FRONT ELEVATION
Scale 1:100

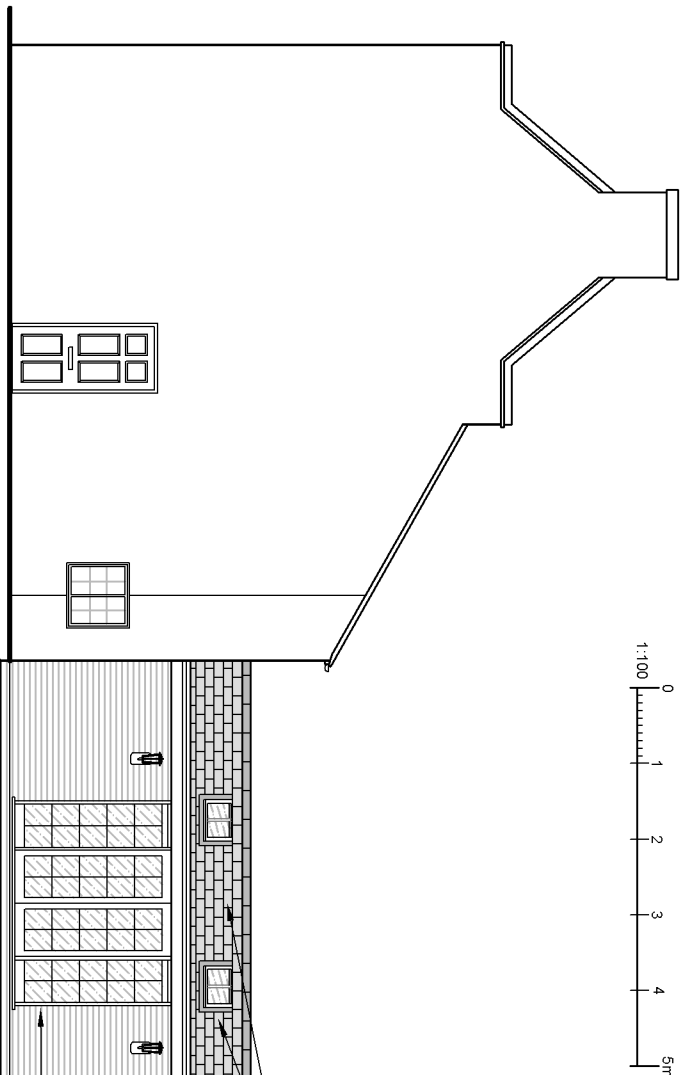

PROPOSED LEFT SIDE ELEVATION
Scale 1:100

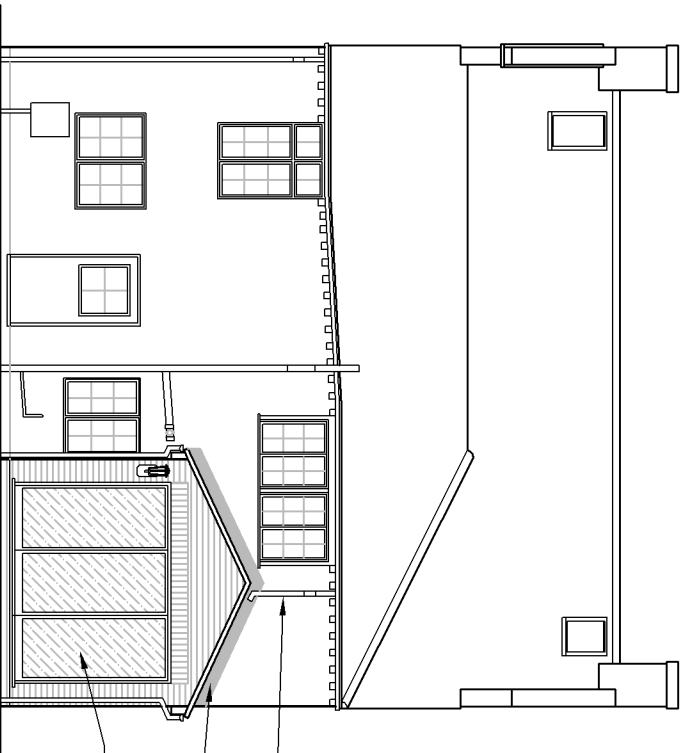

PROPOSED REAR ELEVATION
Scale 1:100

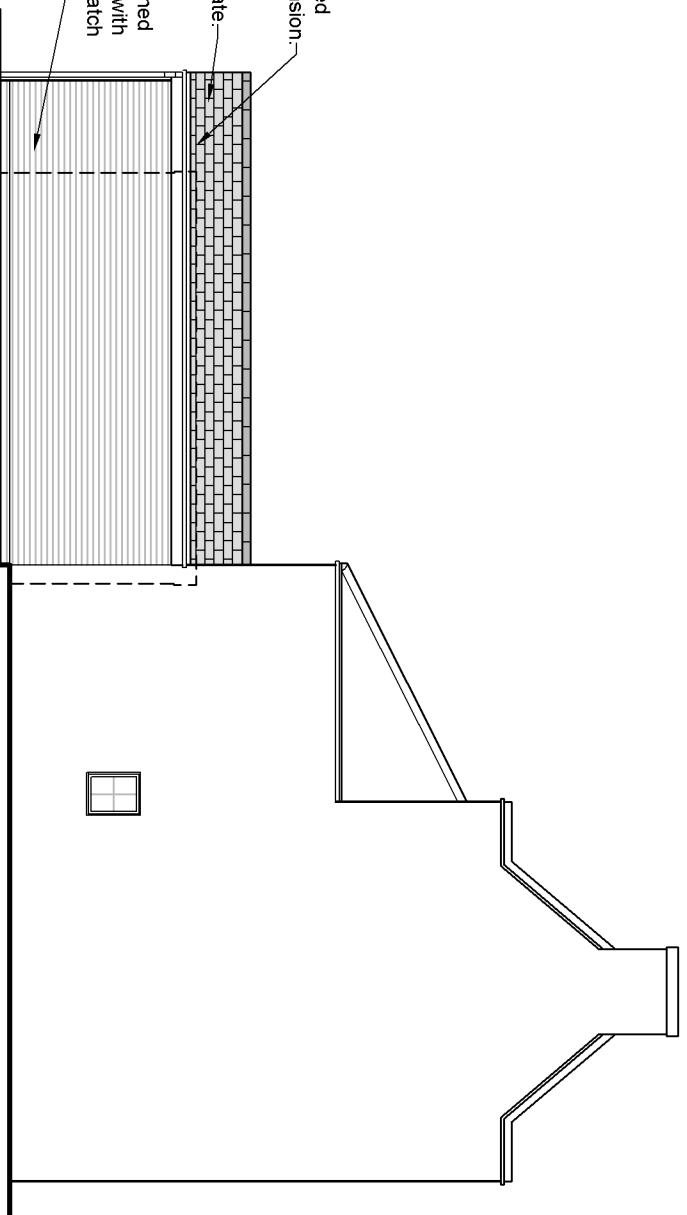

PROPOSED RIGHT SIDE ELEVATION
Scale 1:100

Notes:

General Notes

All work, including all demolition work and occupation work, to be carried out in accordance with the Building Regulations, Health & Safety legislation, BS Publications, trade manufacturer literature and any requirements of statute or the local authority.

Note: All existing beams, lintels etc, where appropriate, to be opened up and inspected for adequacy to take additional loading and upgraded as necessary to the satisfaction of the building inspector.

Notes:


Figured dimensions to be read in preference to scaled dimensions at all points where dimensions are specified (i.e.g. these are considered critical to the design of the structure and the contractor is to check conditions/levels etc before and at work proceed.

Note: All dimensions (unless otherwise stated) are standard, e.g. from face to face of walls, etc. and allowances should be made where necessary for internal finishes.


All external materials to match existing unless specified otherwise with written approval from the architect.

This drawing to be read in conjunction with all other relevant information whether produced by this company or by others.


Note: Planning Permission and Building Regulations approval does not constitute authority to proceed with building works while the party shall remain responsible for obtaining the necessary permissions and approvals with this act prior to commencement of any building/occupation works and no liability is accepted by this company for the failure of the property owner to meet the requirements or provisions contained therein.

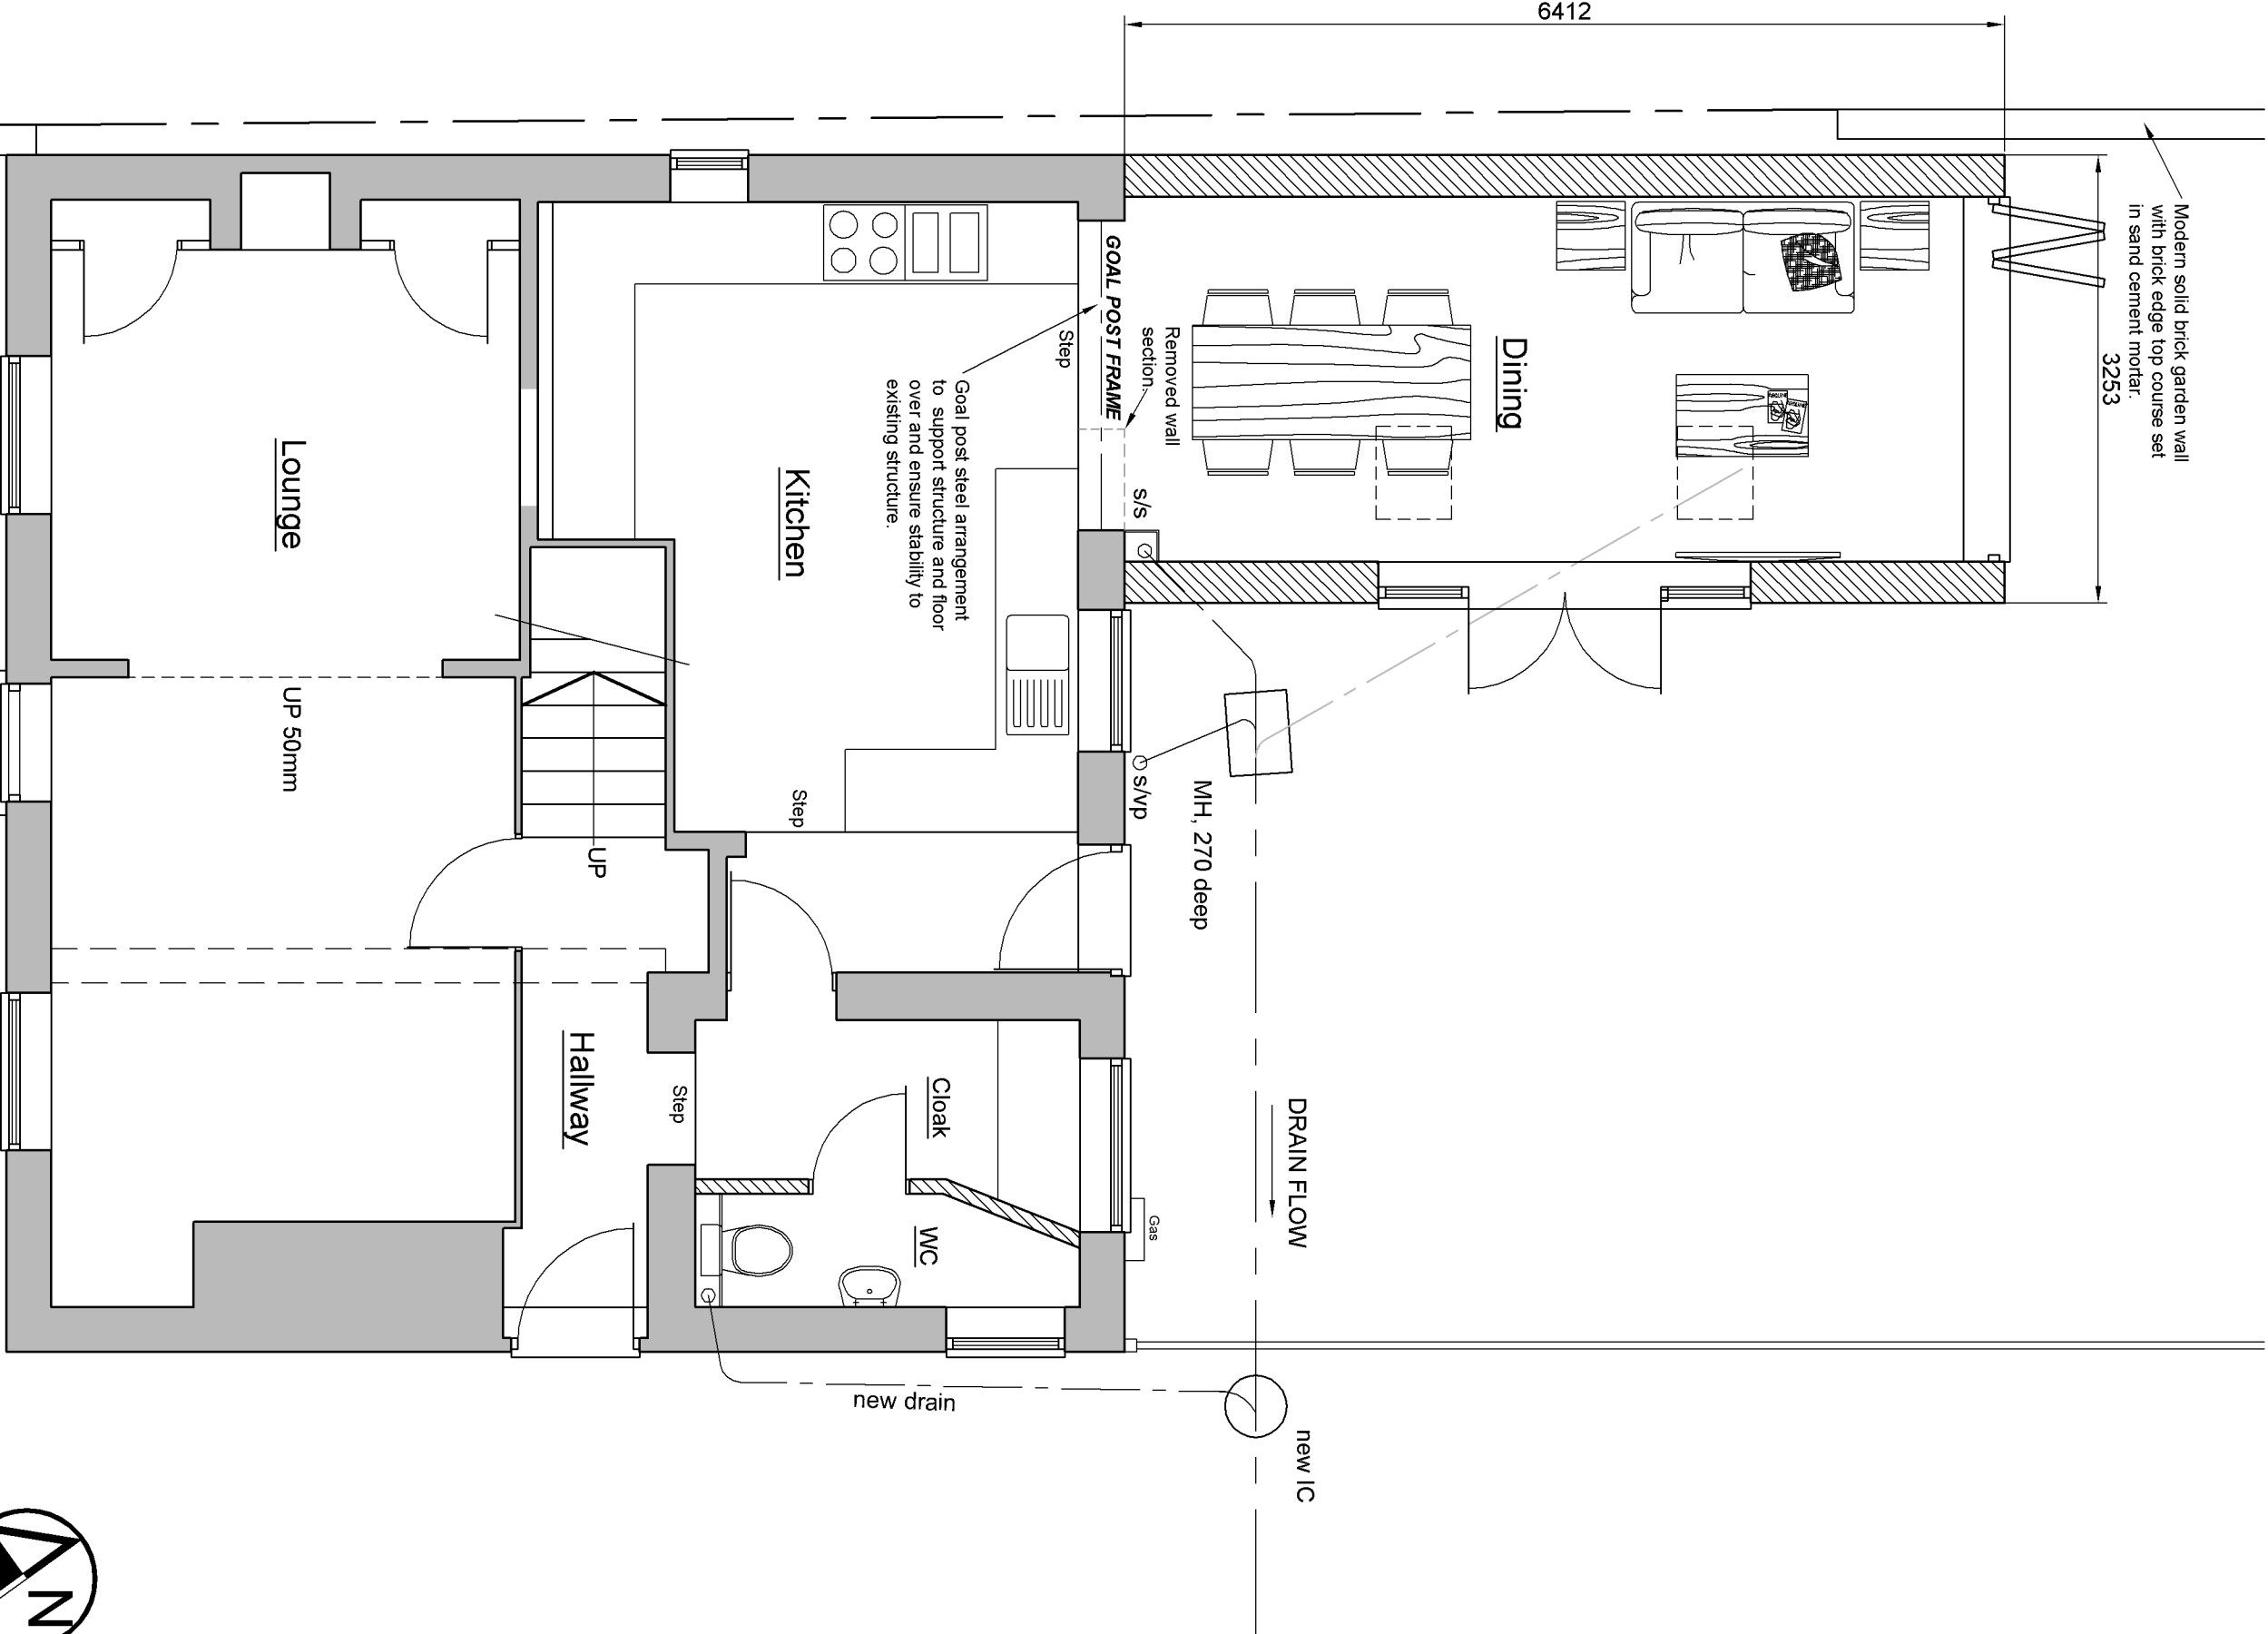

PROPOSED GROUND FLOOR PLAN
Scale 1:50

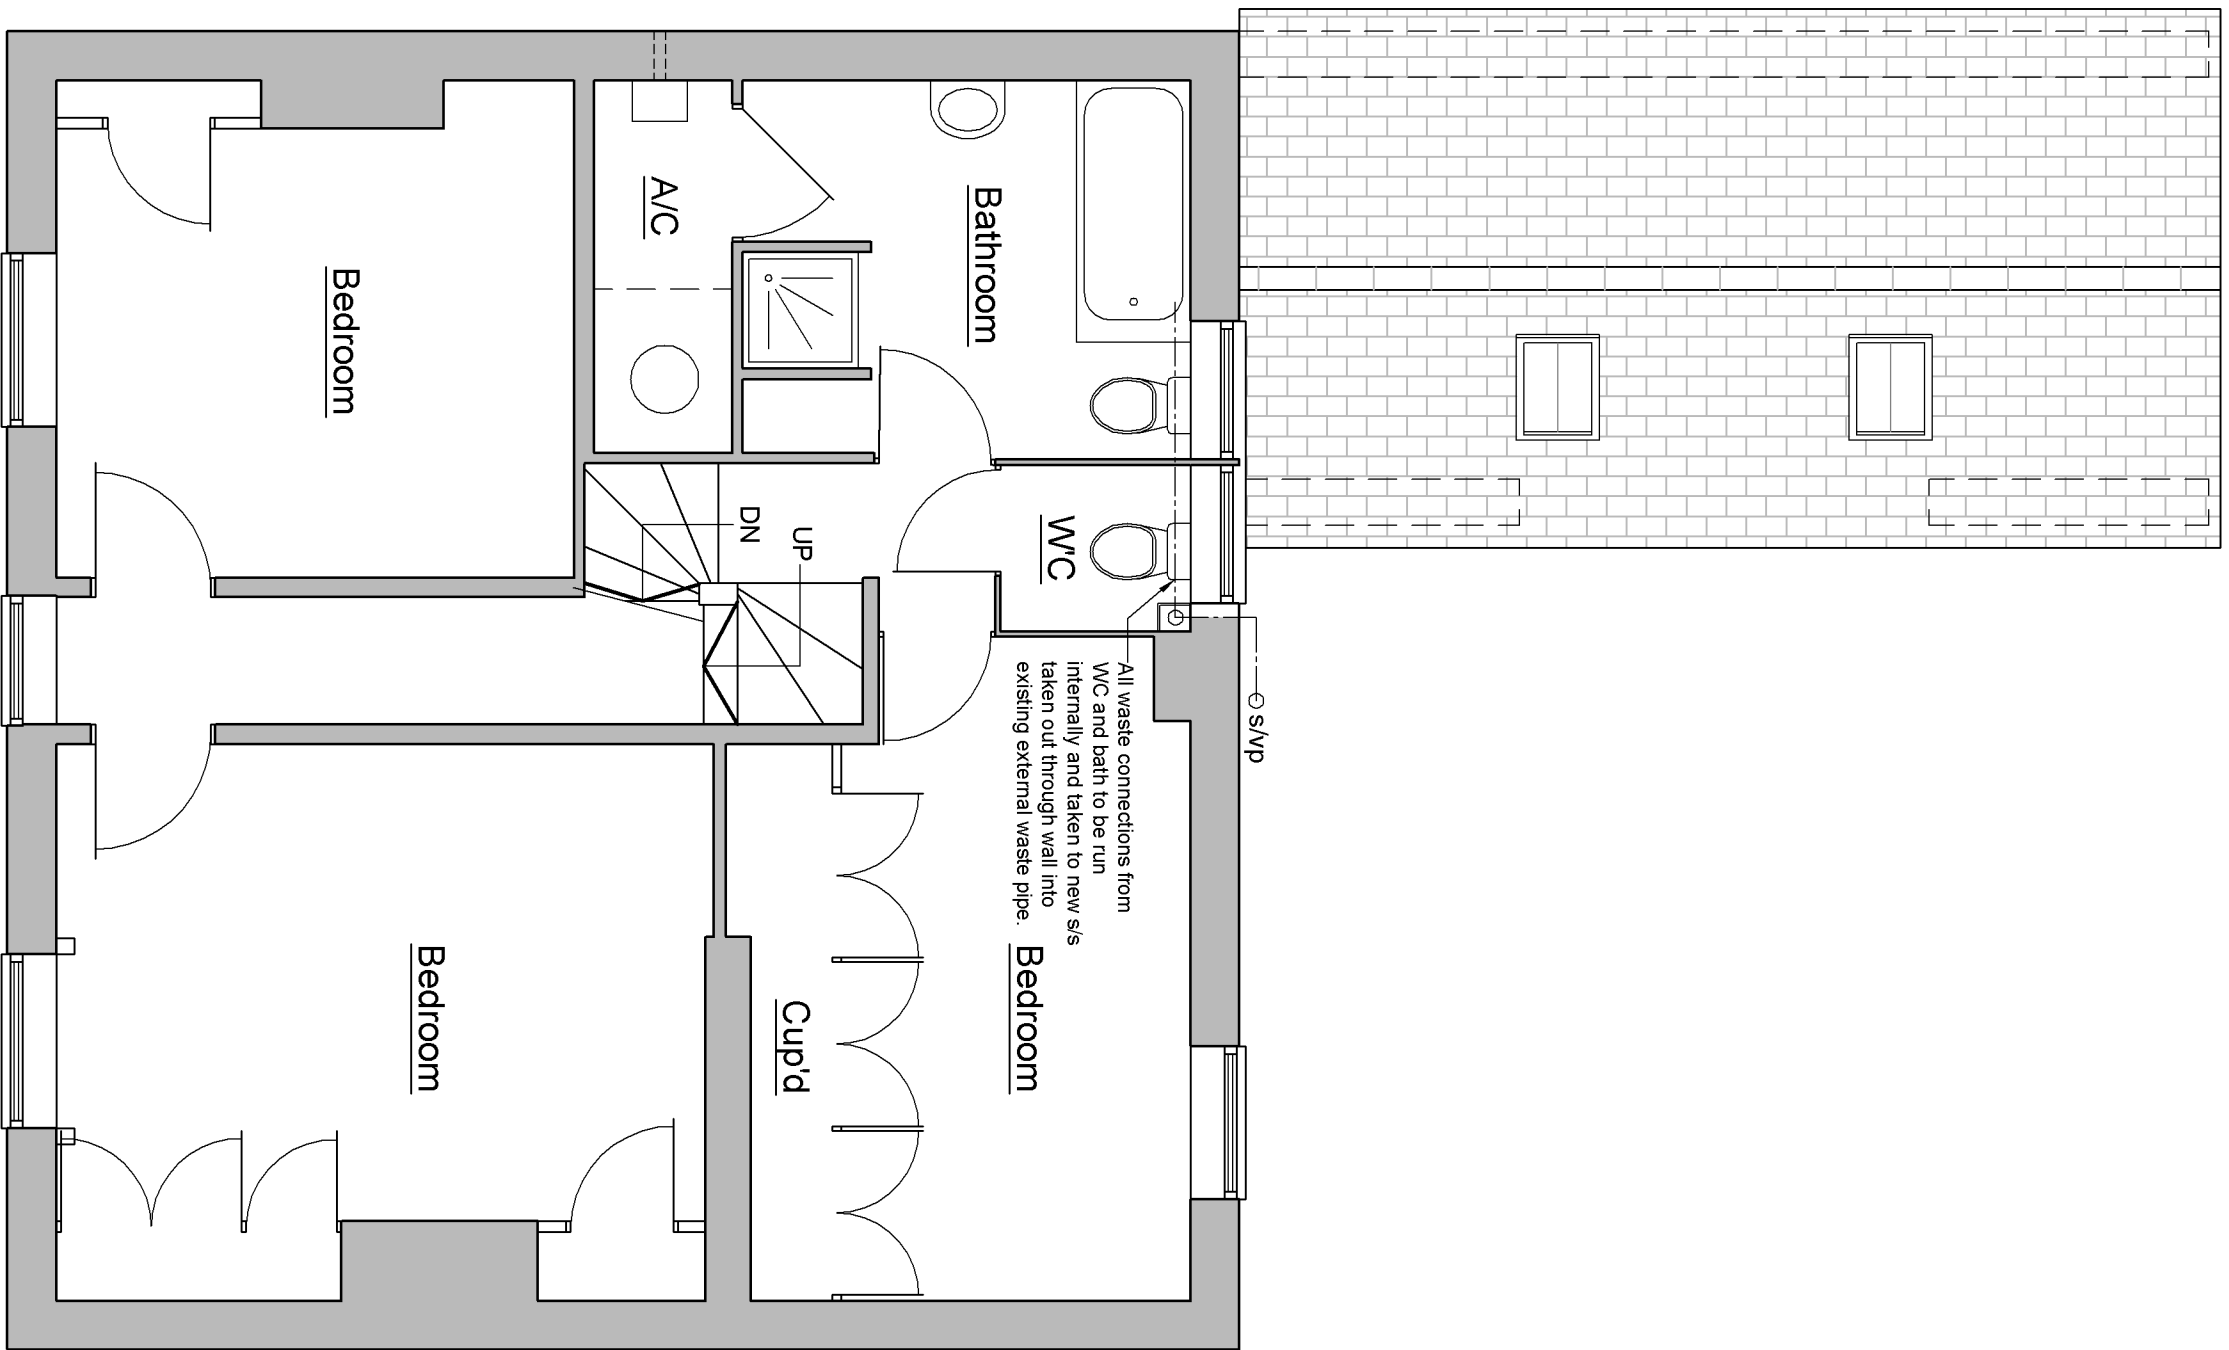

PROPOSED FIRST FLOOR PLAN
Scale 1:50

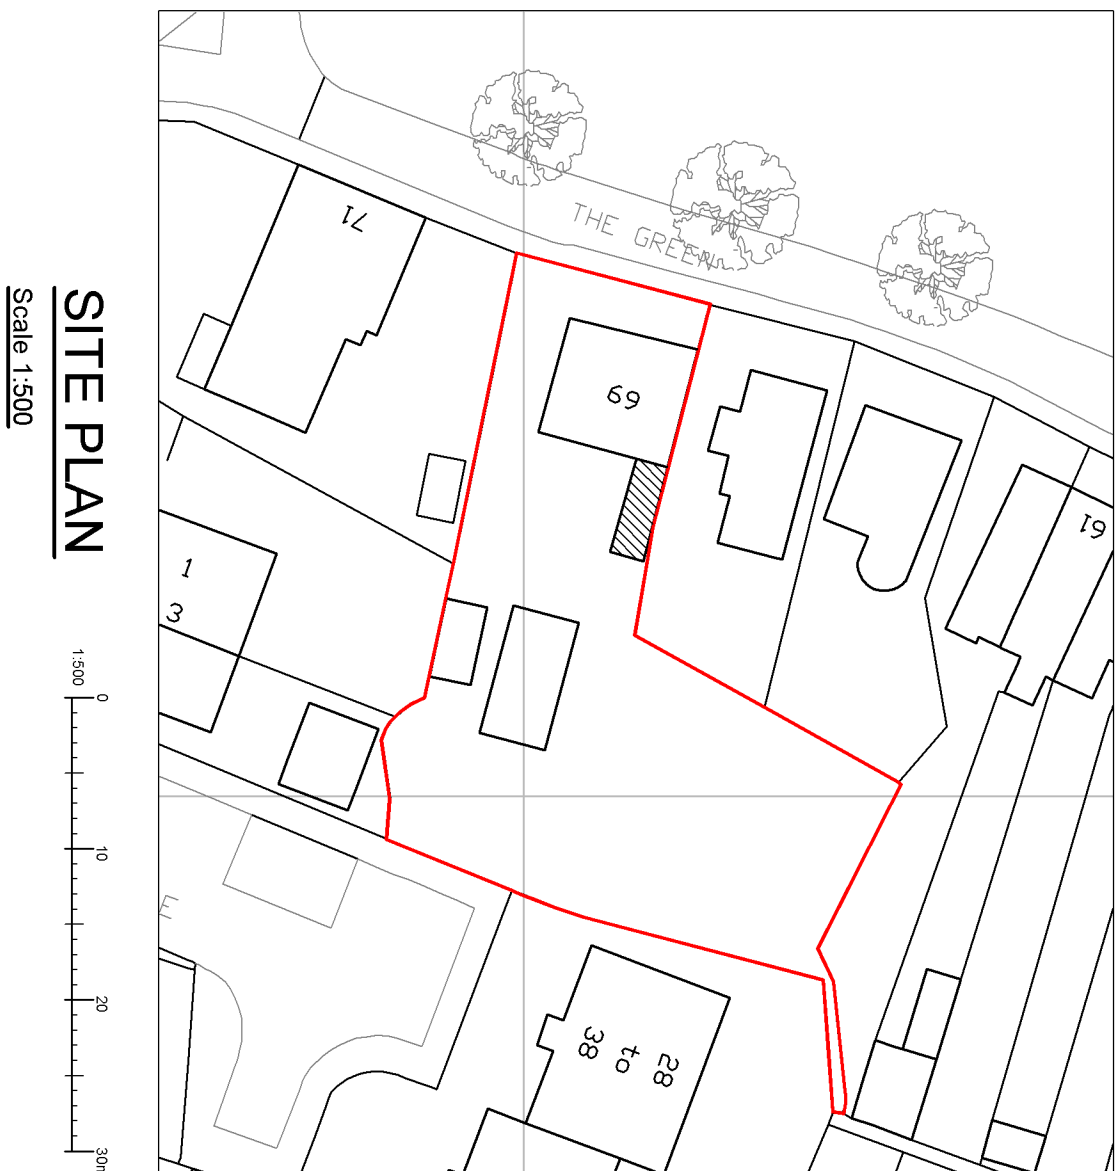

SITE PLAN
Scale 1:500

A1 Drawing

Project: Proposed single storey rear extension and internal alterations to 69 The Green, West Drayton, UB7 7PW

Title:

Proposed Site Plan, Floor Plans and Elevations

Scale: 1:50, 1:100, 1:500
Date: Mar 2024
Drawn: MD

Job No: MD 1975

Drawing No: 02 LBC
Rev: C

Mirammar Design Ltd

8 Short Hale
Pitstone
Bucks
LU7 9FF
office@miramardesignltd.co.uk
01296 663888 / 07852 278756