
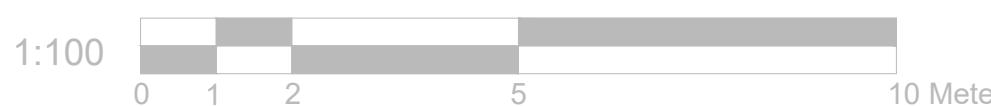
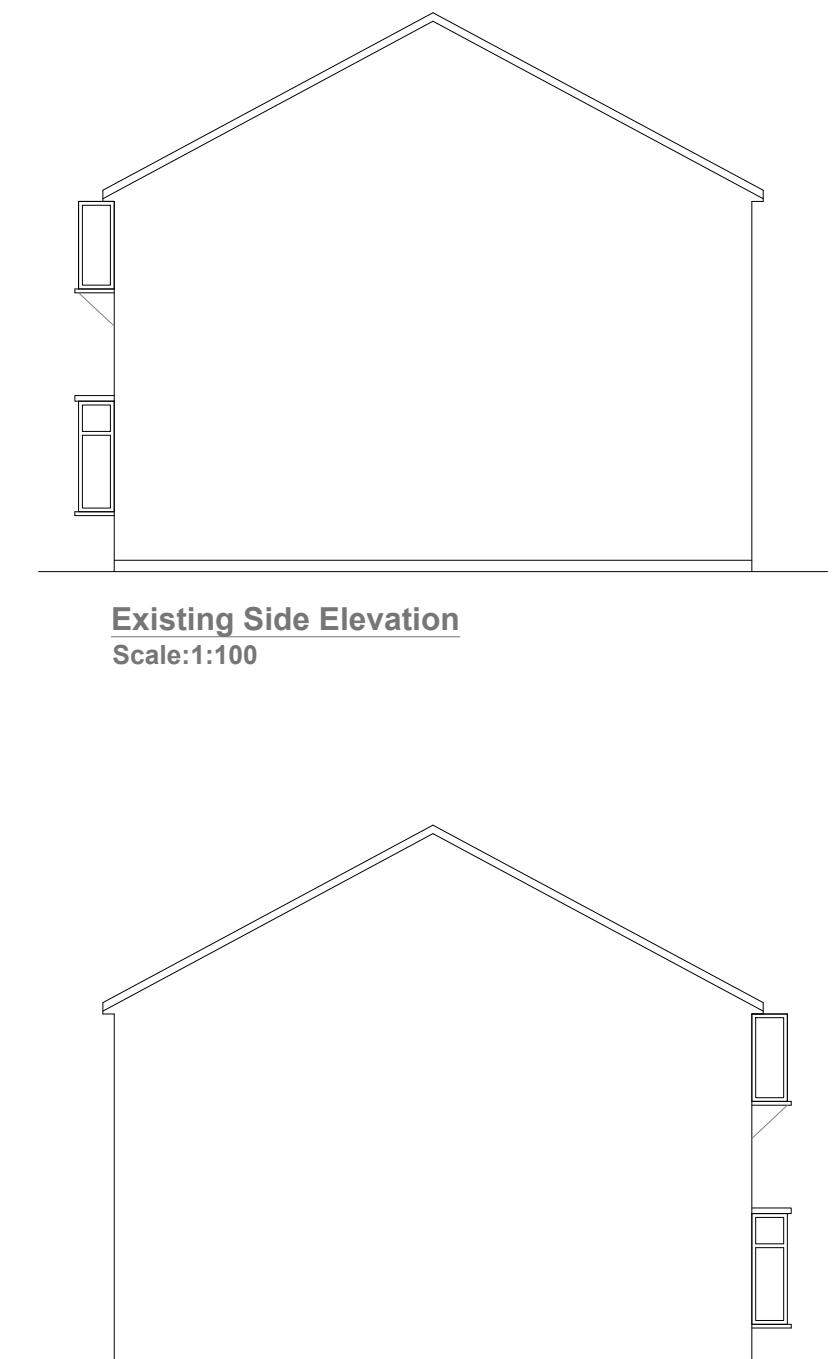
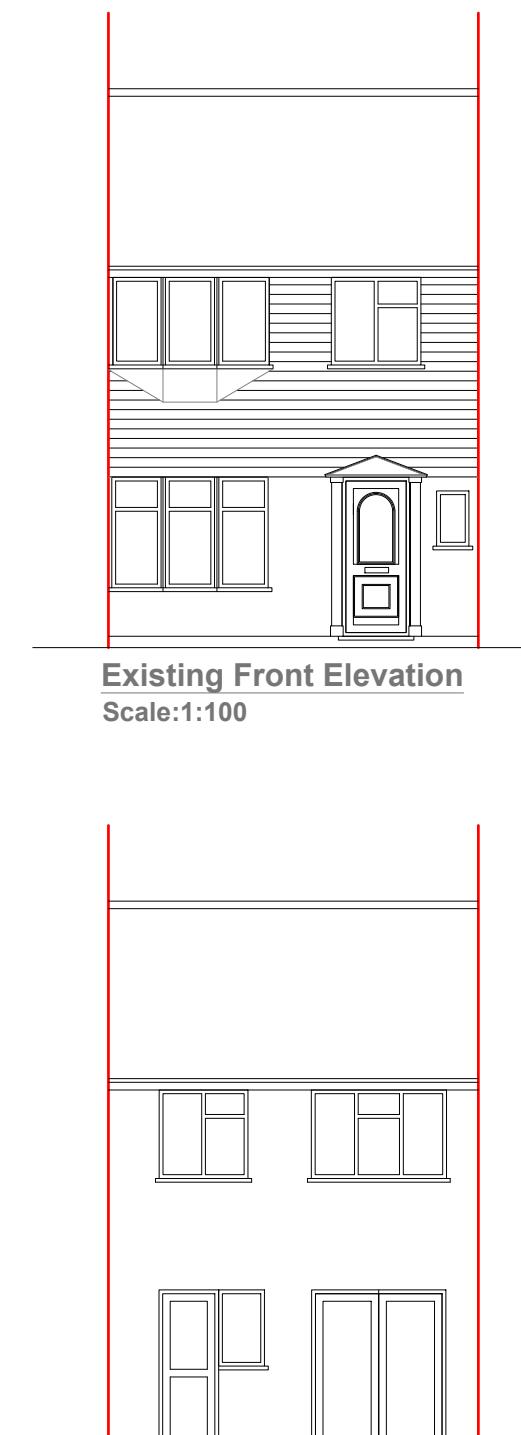
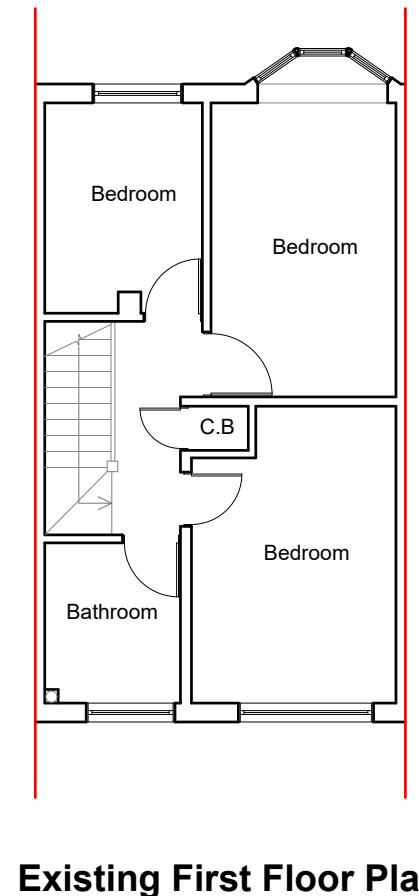


All work to comply with
current building regulations
and codes of practice

Do not scale from drawings
all dimensions to be checked
on site before the start of
any work

Proposed External Finish
Materials to Match Existing
External Finish Materials

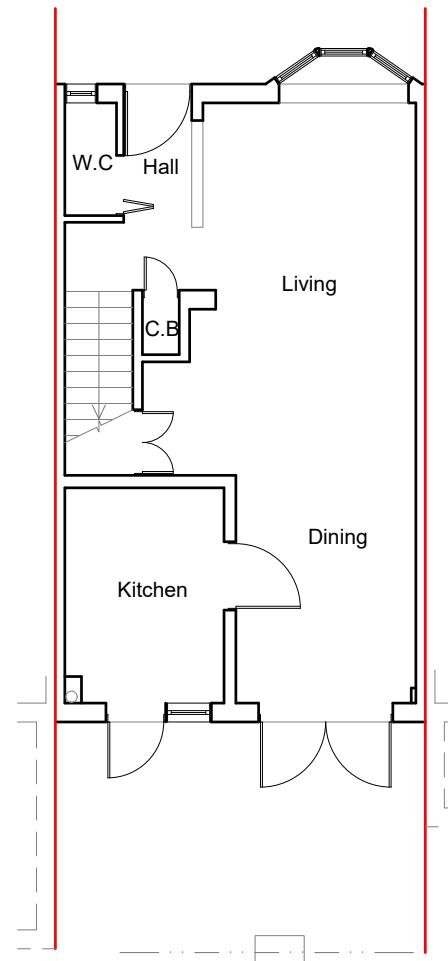




	Project: 14 Belgrave Mews Uxbridge Middlesex UB8 3AGL	Title: Existing Floor Plans Existing Elevation	Scale: 1:100 @ A3 Date: 06 . 2023 Drawing No.: 3702 - 01/MT Revision
239 Western Road, Southall, Middx, UB2 5HS Tel: 020 8571 1369 info@multicreation.co.uk			

All work to comply with
current building regulations
and codes of practice

Do not scale from drawings
all dimensions to be checked
on site before the start of
any work

Proposed External Finish
Materials to Match Existing
External Finish Materials

 Smoke alarm/detector to
comply with BS
5839-Part 6-2019

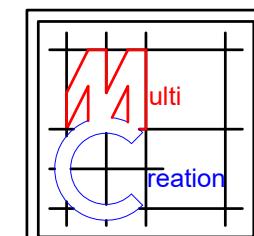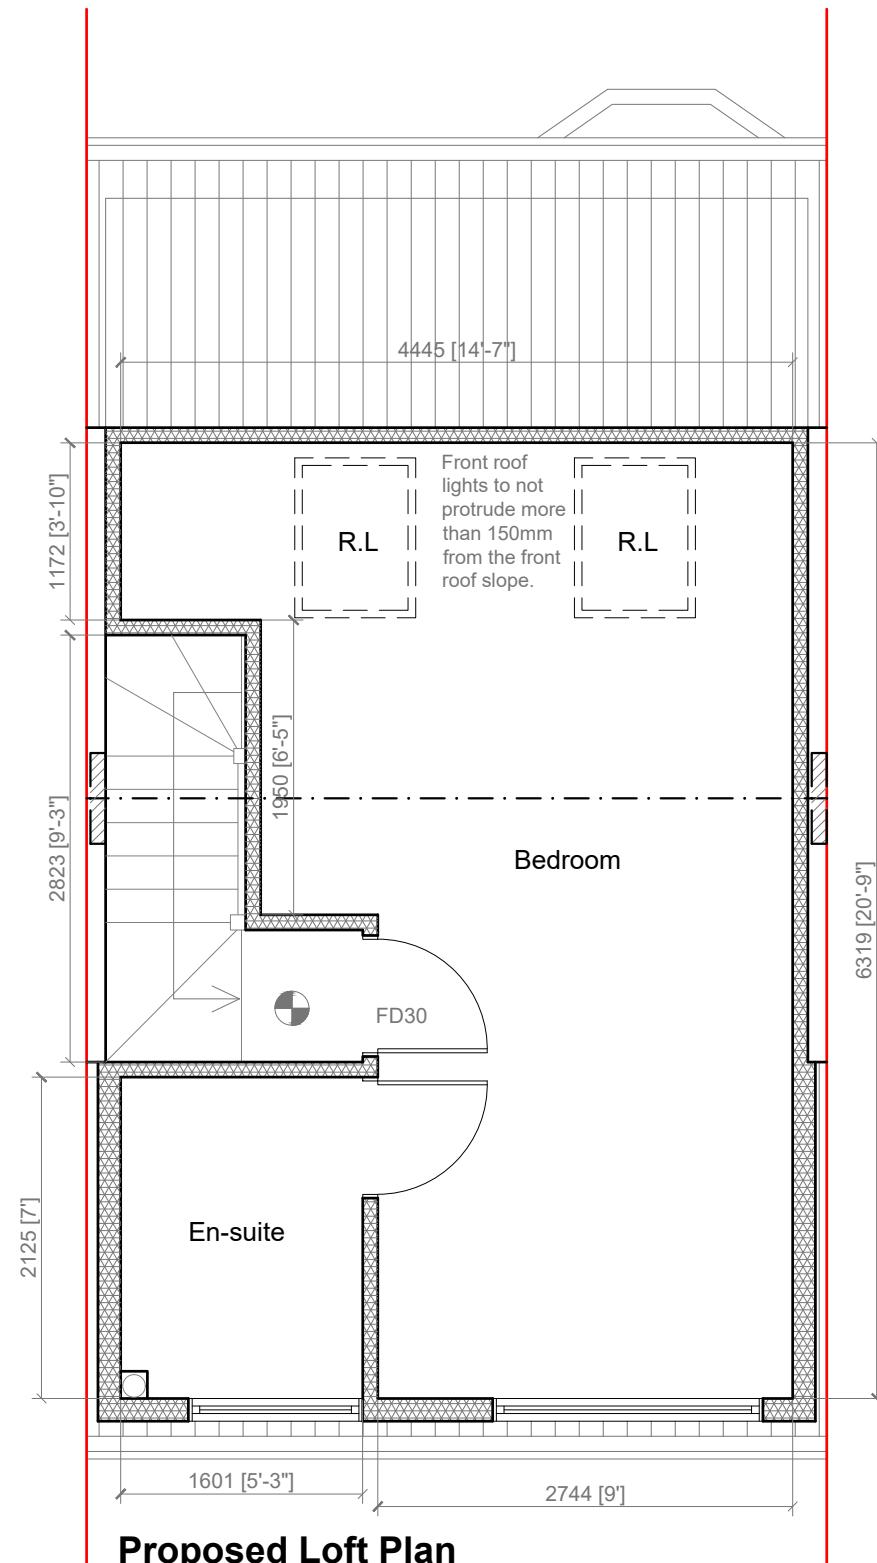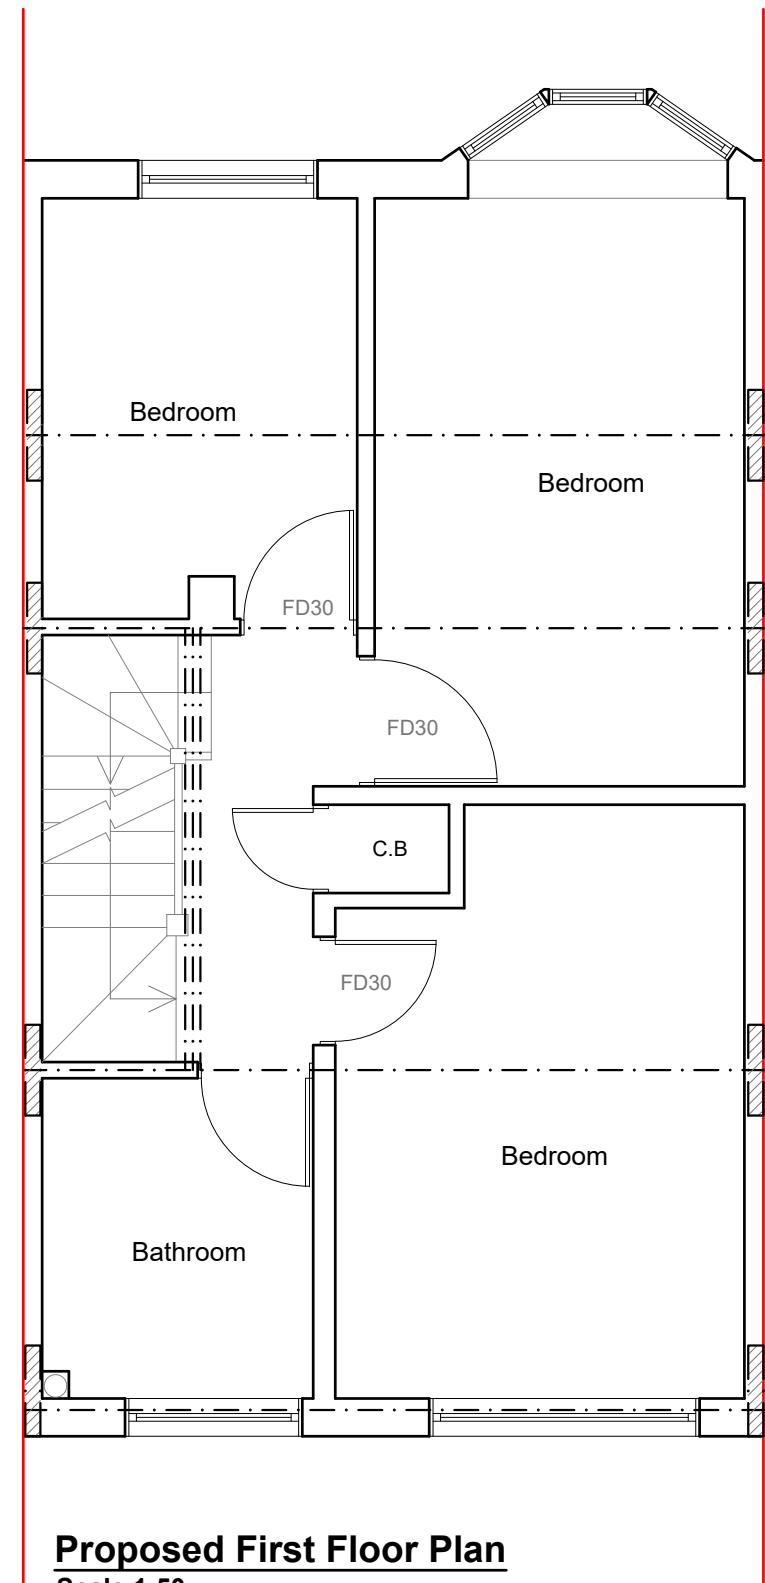

Project:
14 Belgrave Mews
Uxbridge
Middlesex
UB8 3AGL


Title:
Proposed Floor Plans

Scale: 1:50 @ A3
Date: 06.2023
Drawing No.: 3702 - 02/MT
Revision

All work to comply with
current building regulations
and codes of practice

Do not scale from drawings
all dimensions to be checked
on site before the start of
any work


Proposed External Finish
Materials to Match Existing
External Finish Materials

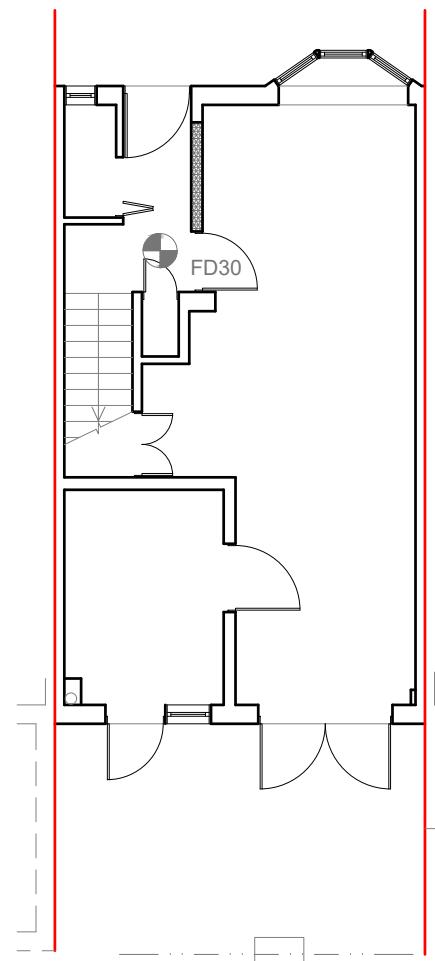


Proposed Ground Floor Plan
Scale:1:100




Proposed Front Elevation
Scale:1:100

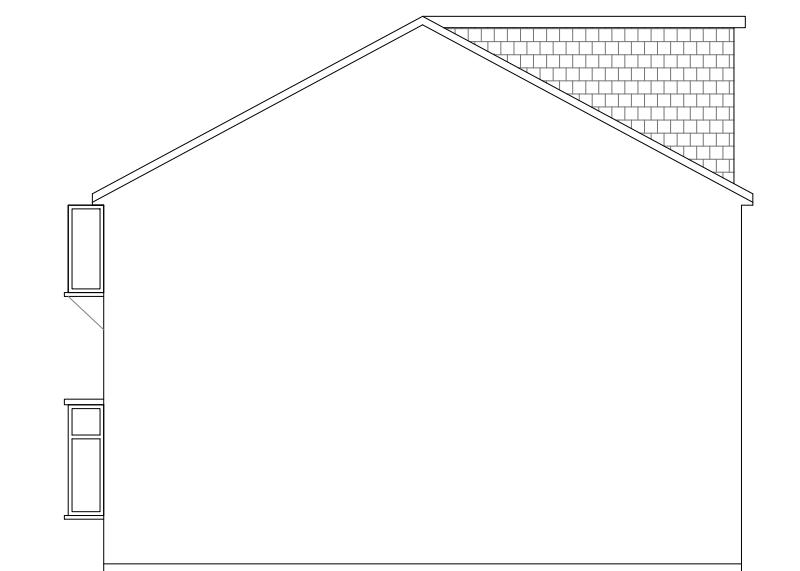


Proposed Side Elevation
Scale:1:100

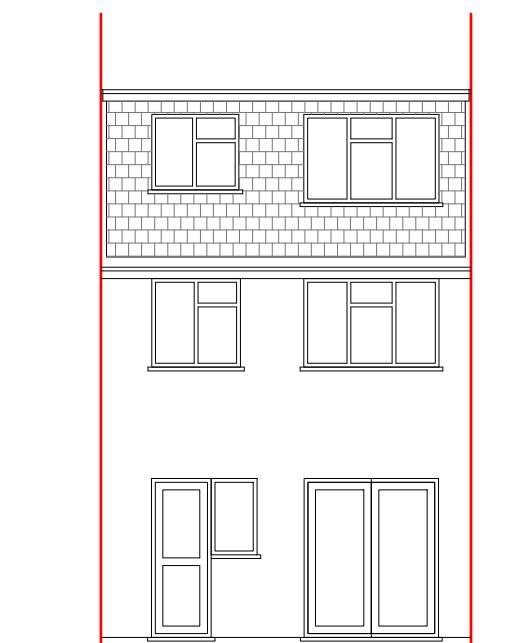

Proposed Rear Elevation
Scale:1:100

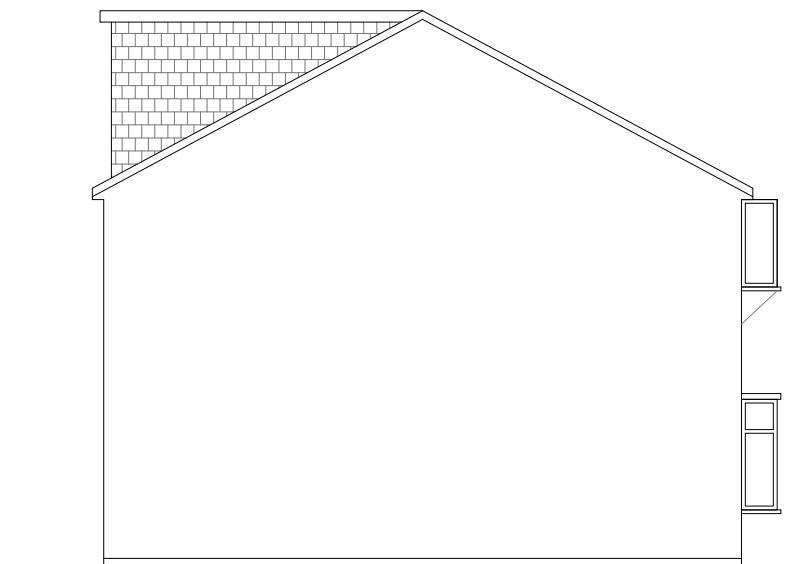

Proposed Side Elevation
Scale:1:100

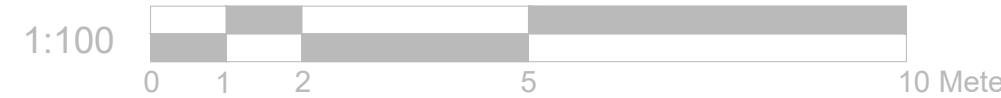

Multi Creation	Project: 14 Belgrave Mews Uxbridge Middlesex UB8 3AGL	Title: Proposed Elevation	Scale: 1:100 @ A3
	Drawing No.: 3702 - 03/MT		Date: 06 . 2023
	Revision		Revision