





Existing Front Elevation
Scale 1:100

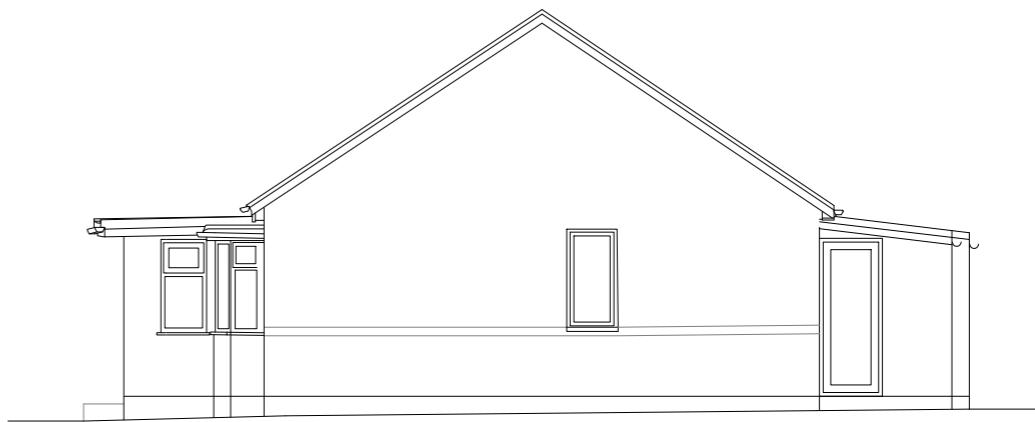

Existing Side Elevation
Scale 1:100

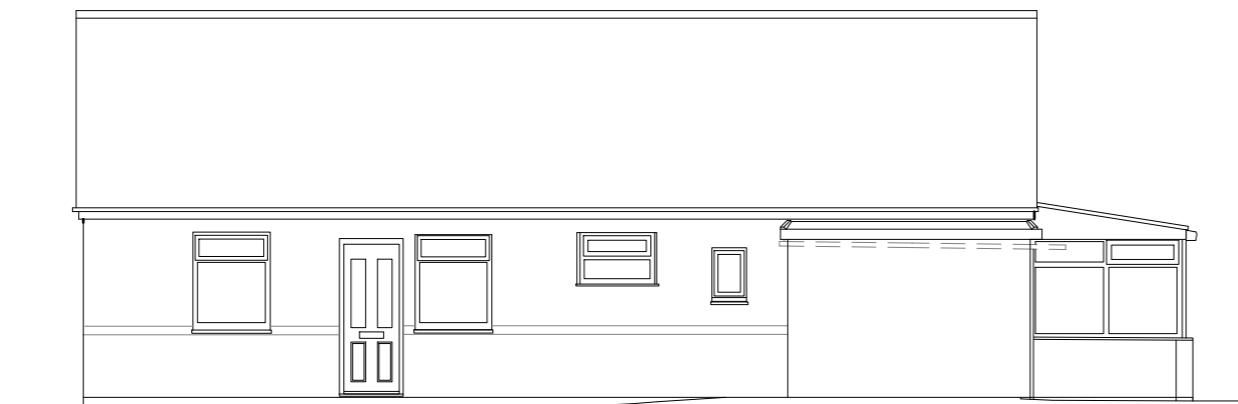

Existing Rear Elevation
Scale 1:100




Existing Side Elevation
Scale 1:100

1:100
0 1 2 5
10 Meter

	Project: 58 Lees Road Uxbridge UB8 3AU	Title: Existing Elevations	Scale: 1:100 @ A3
	Date: 05 2025		
	Drawing No.: 3828/02/MT		
	Revision		

239 Western Road, Southall, Middx, UB2 5HS Tel: 020 8571 1369 info@multicreation.co.uk

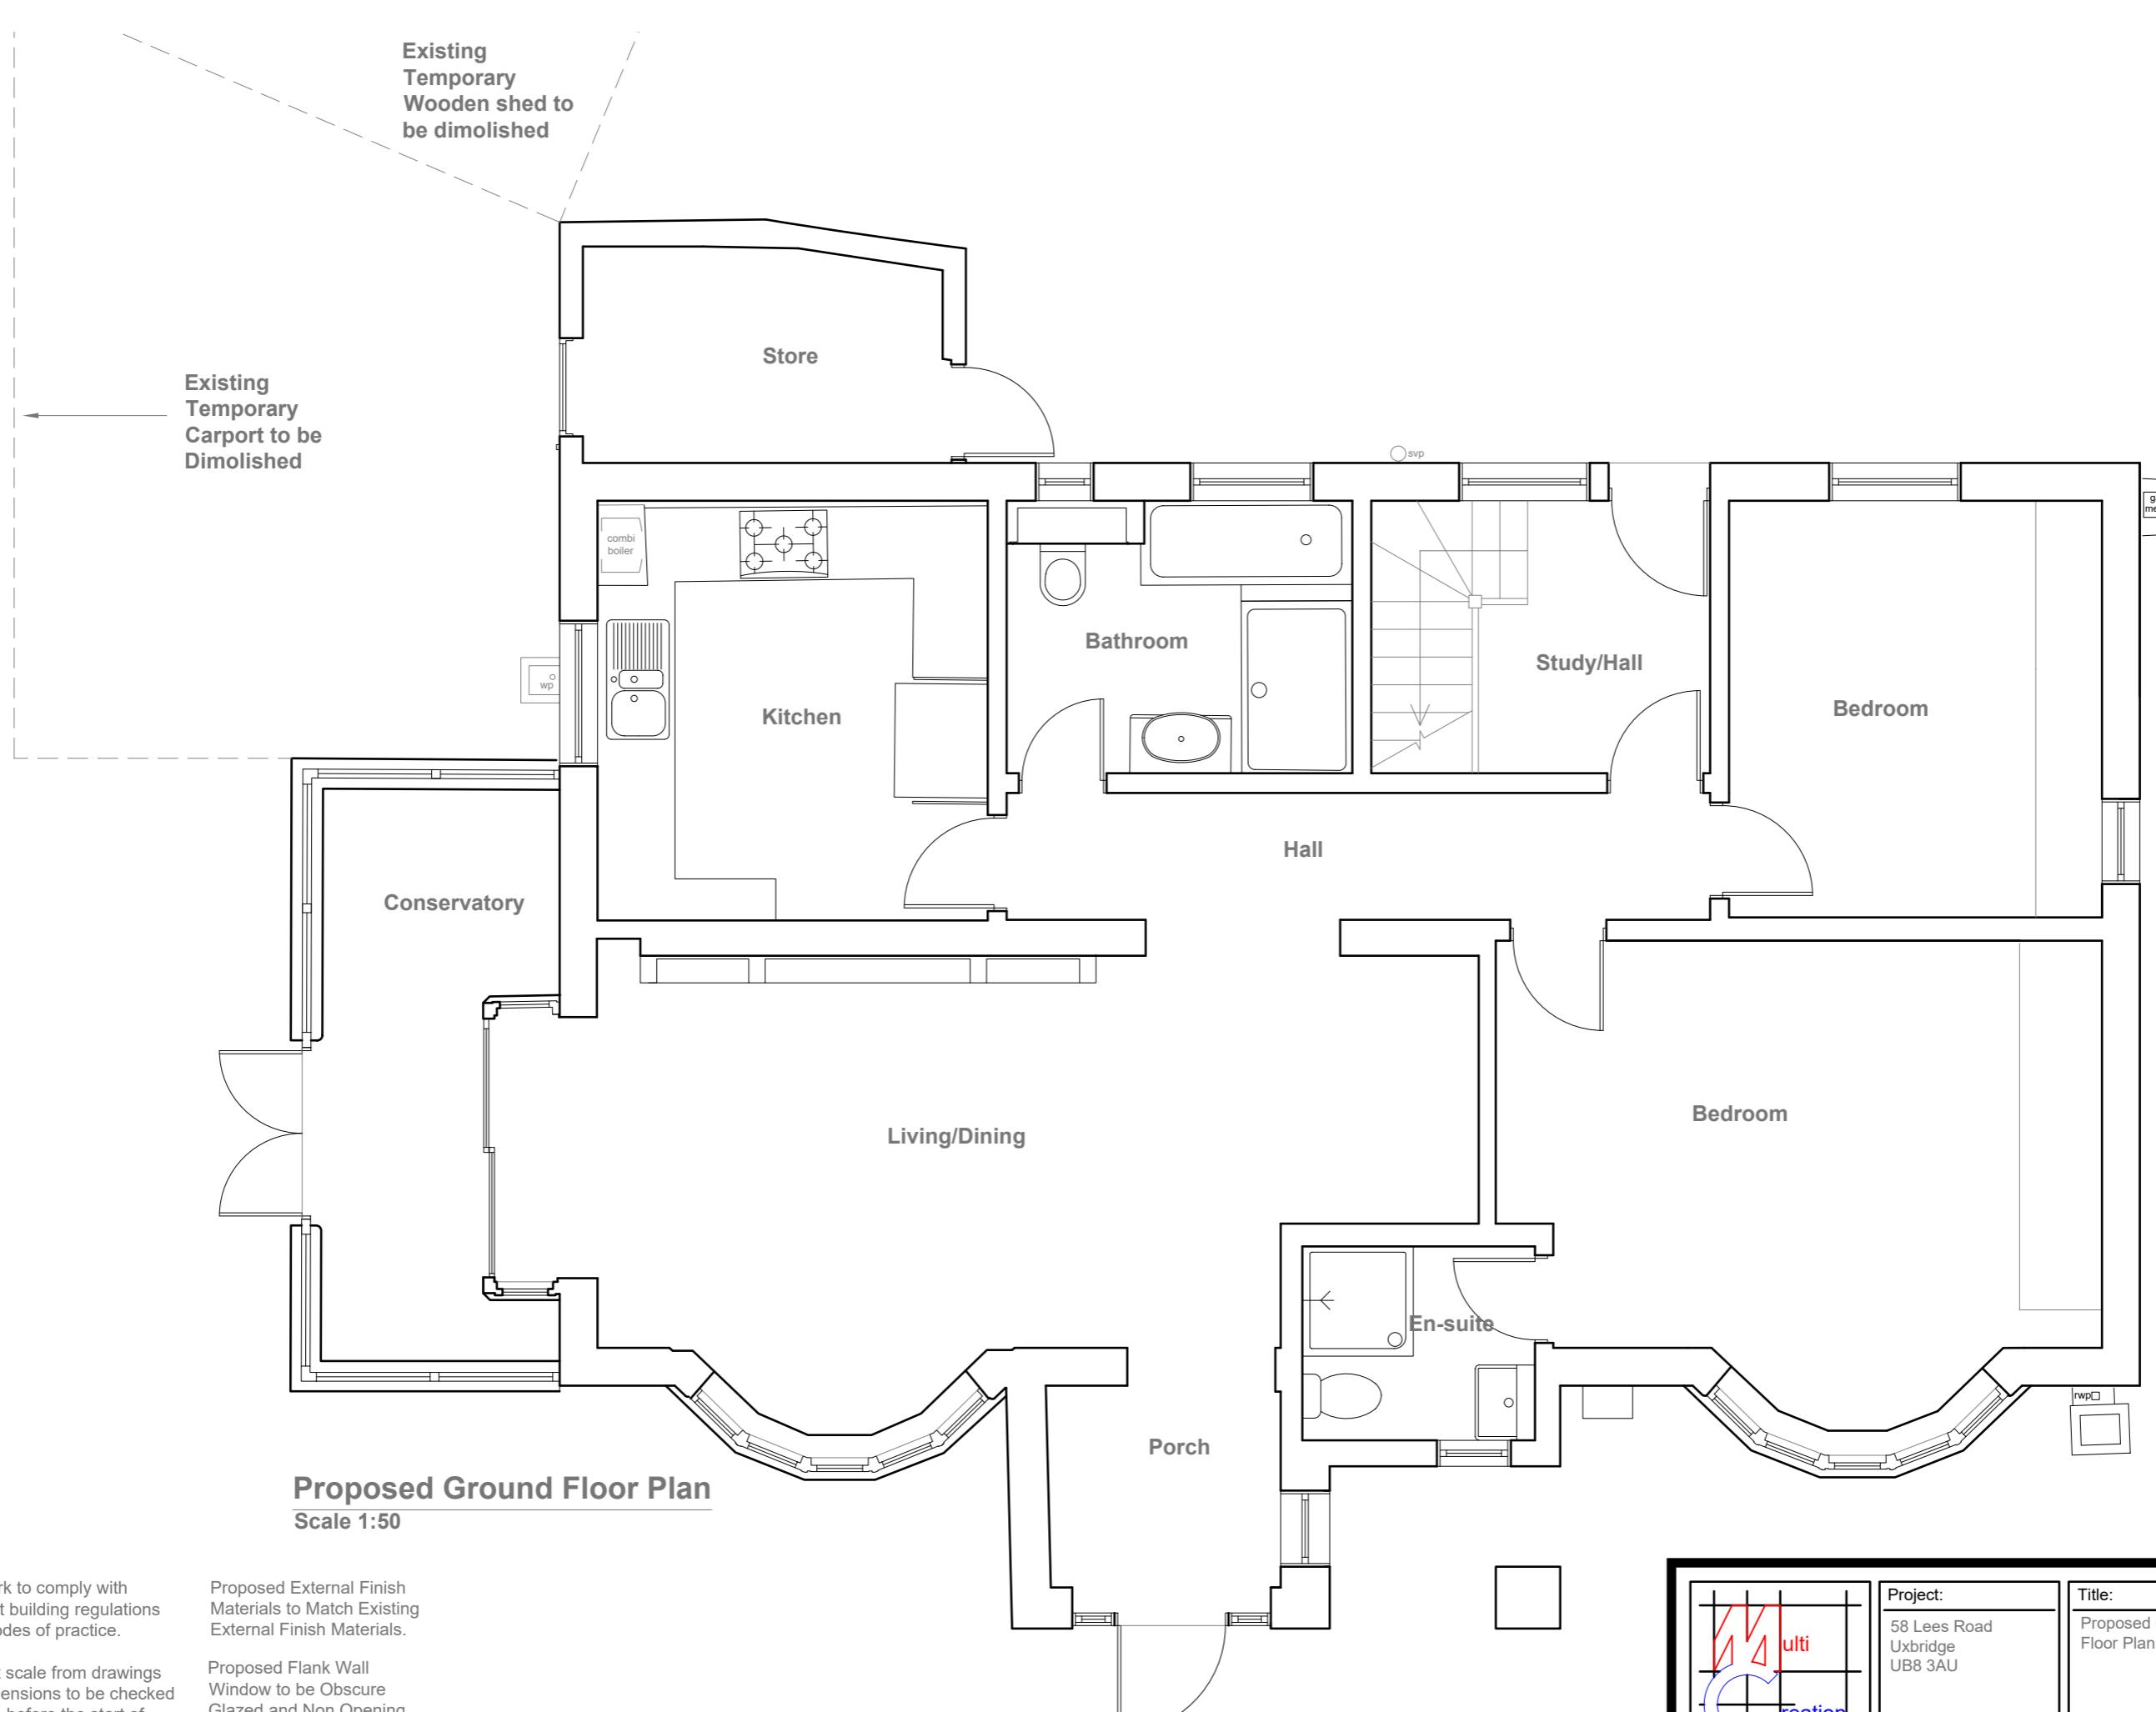

All work to comply with current building regulations and codes of practice.


Do not scale from drawings all dimensions to be checked on site before the start of any work.

Proposed External Finish Materials to Match Existing External Finish Materials.

Proposed Flank Wall Window to be Obscure Glazed and Non Opening below 1.7m from FFL

	Project:	58 Lees Road Uxbridge UB8 3AU	Title:	Proposed Ground Floor Plan
Scale:	1:50 @ A3	Date:	05 2025	
Drawing No.:	3828/03/MT	Revision		

239 Western Road, Southall, Middx, UB2 5HS Tel: 020 8571 1369 info@multicreation.co.uk

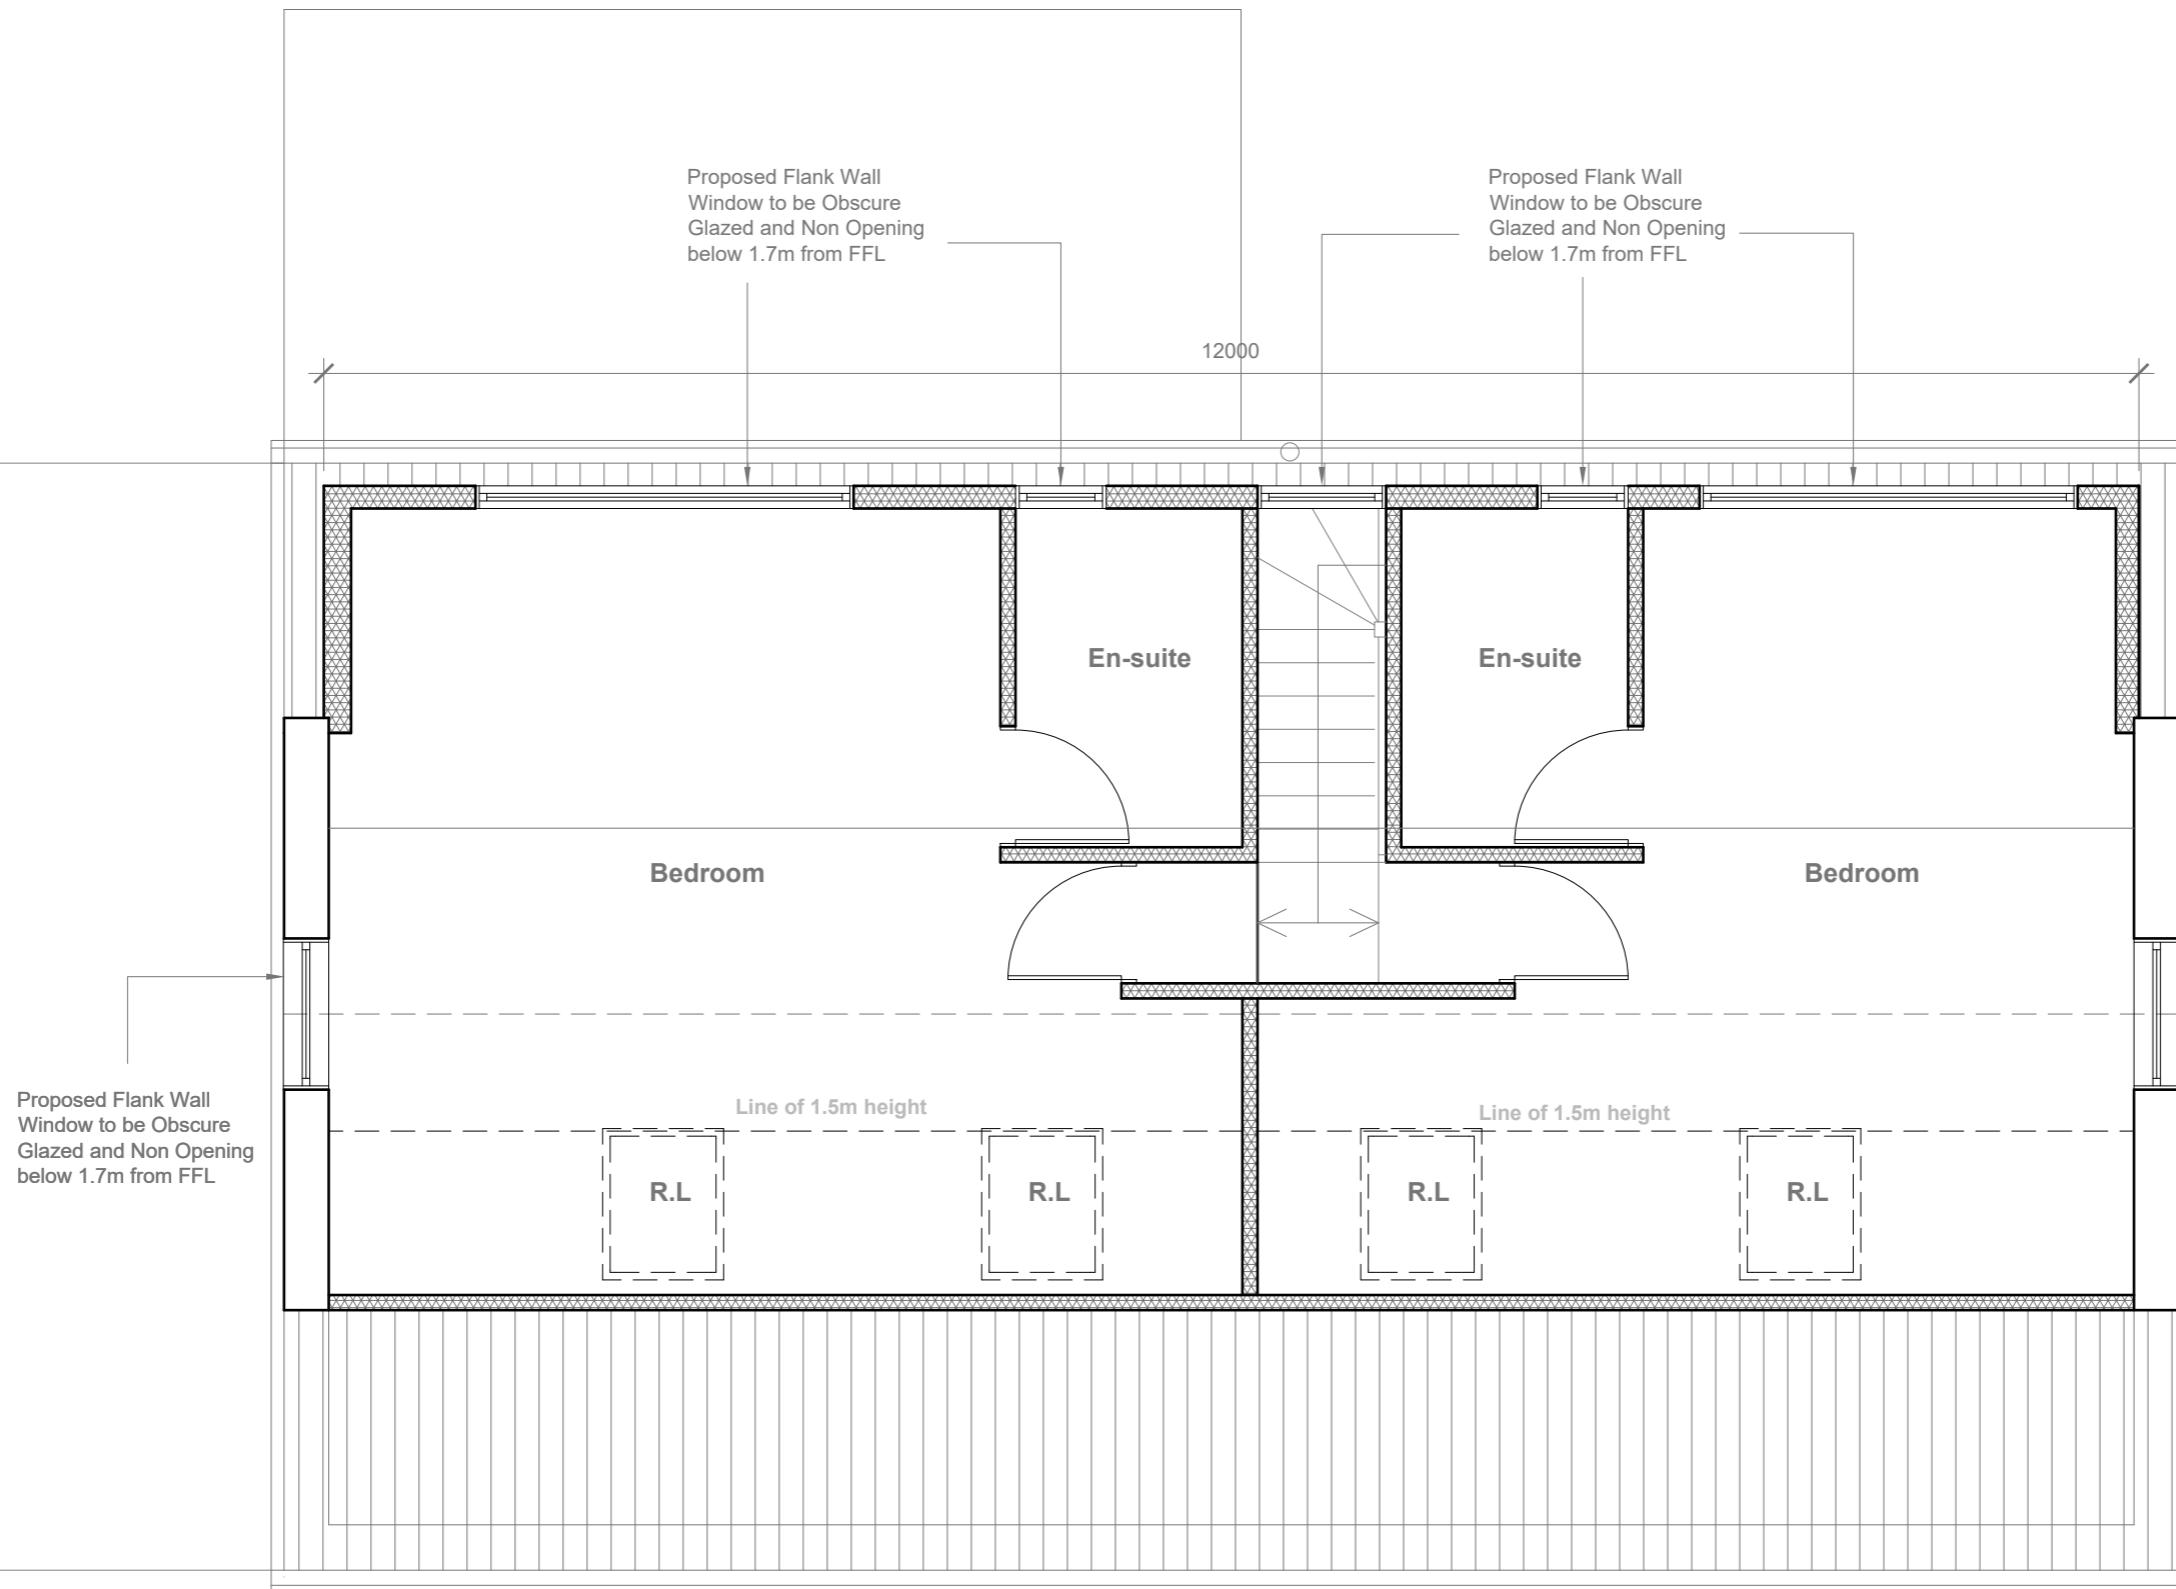

Proposed Loft Plan

Scale 1:50

All work to comply with current building regulations and codes of practice.

Do not scale from drawings all dimensions to be checked on site before the start of any work.

Proposed External Finish Materials to Match Existing External Finish Materials.

Proposed Flank Wall Window to be Obscure Glazed and Non Opening below 1.7m from FFL

1:50 0 1 2 5 Meter

	Project: 58 Lees Road Uxbridge UB8 3AU	Title: Proposed Loft Plan	Scale: 1:50 @ A3
Date: 05 2025		Drawing No.: 3828/04/MT	
Revision			
239 Western Road, Southall, Middx, UB2 5HS Tel: 020 8571 1369 info@multicreation.co.uk			

All work to comply with
current building regulations
and codes of practice.

Do not scale from drawings
all dimensions to be checked
on site before the start of
any work.

Proposed External Finish
Materials to Match Existing
External Finish Materials.

Proposed Flank Wall Window to
be Obscure Glazed and Non
Opening below 1.7m from FFL




Proposed Front Elevation

Scale 1:100



Proposed Rear Elevation

Scale 1:100

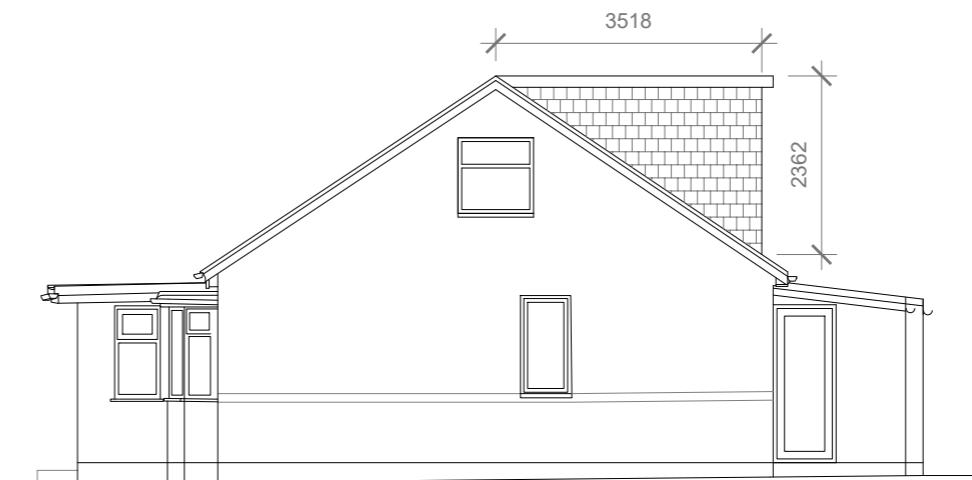

Proposed Side Elevation

Scale 1:100



Proposed Side Elevation

Scale 1:100

1:100 0 1 2 5 10 Meter


	Project: 58 Lees Road Uxbridge UB8 3AU	Title: Proposed Elevations	Scale: 1:100 @ A3
	Date: 05 2025	Drawing No.: 3828/05/MT	Date:
	Revision		Revision

239 Western Road, Southall, Middx, UB2 5HS Tel: 020 8571 1369 info@multicreation.co.uk

All work to comply with current building regulations and codes of practice.

Do not scale from drawings
all dimensions to be checked
on site before the start of
any work.


Proposed External Finish Materials to Match Existing External Finish Materials.

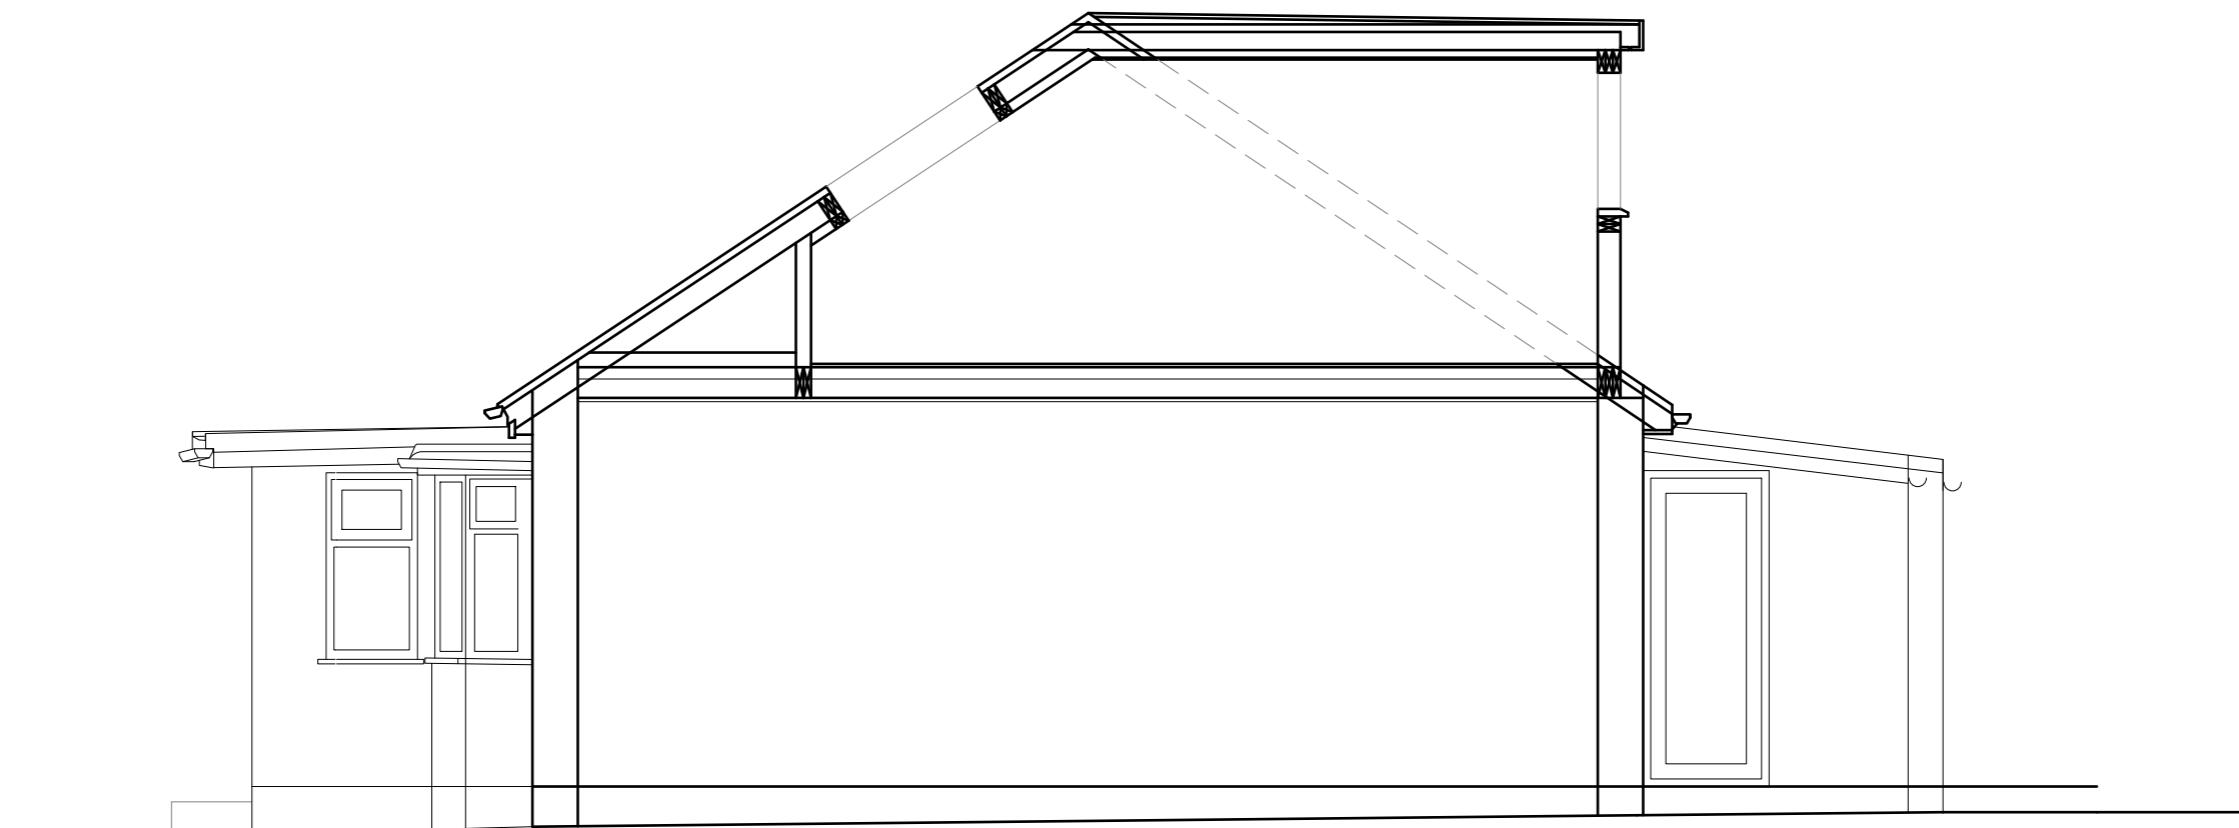


Proposed Section

Scale 1:50

A horizontal scale bar for a 1:50 map. It features a grey bar divided into five equal segments, with the text '5 Metre' at the right end and '1:50' at the left end.

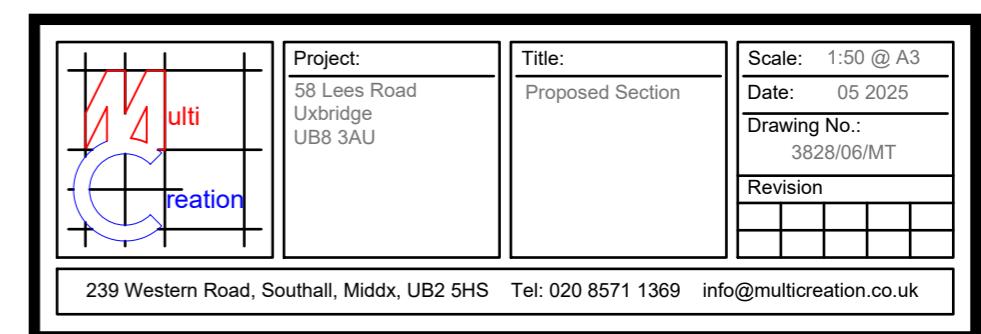

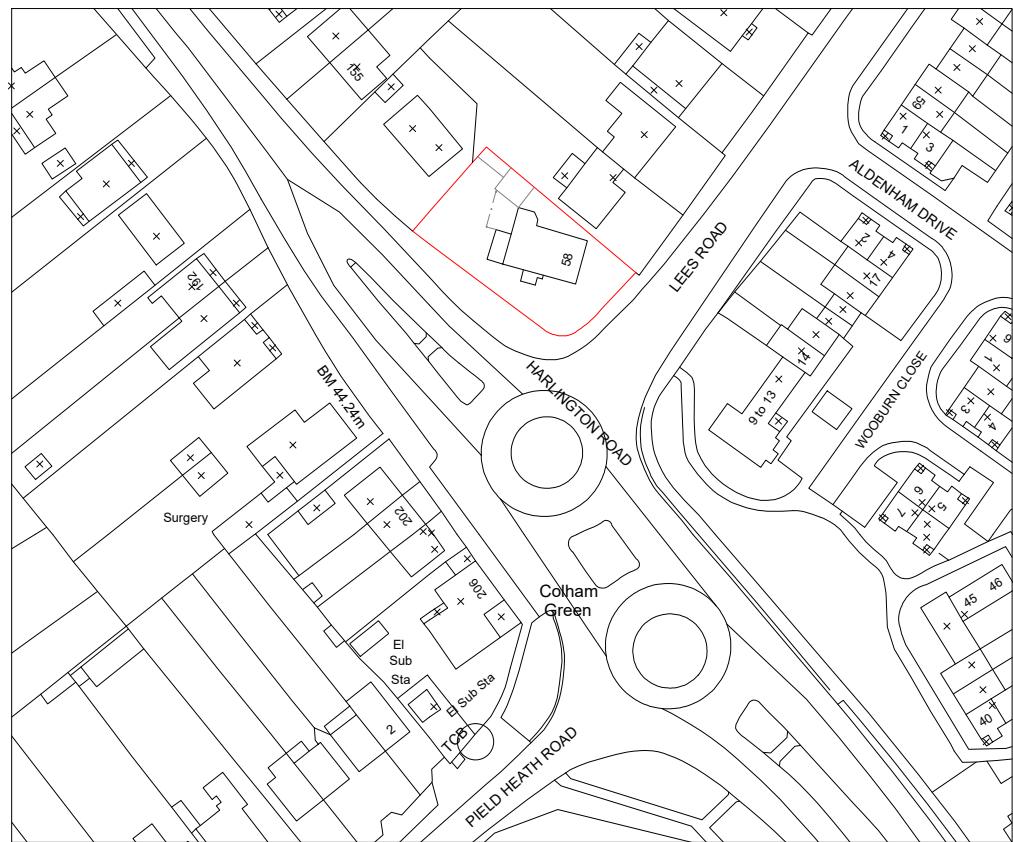


Location Plan

Scale 1:1250

1:500 0 10 50 Meter

1:1250 0 10 50 100 Meter

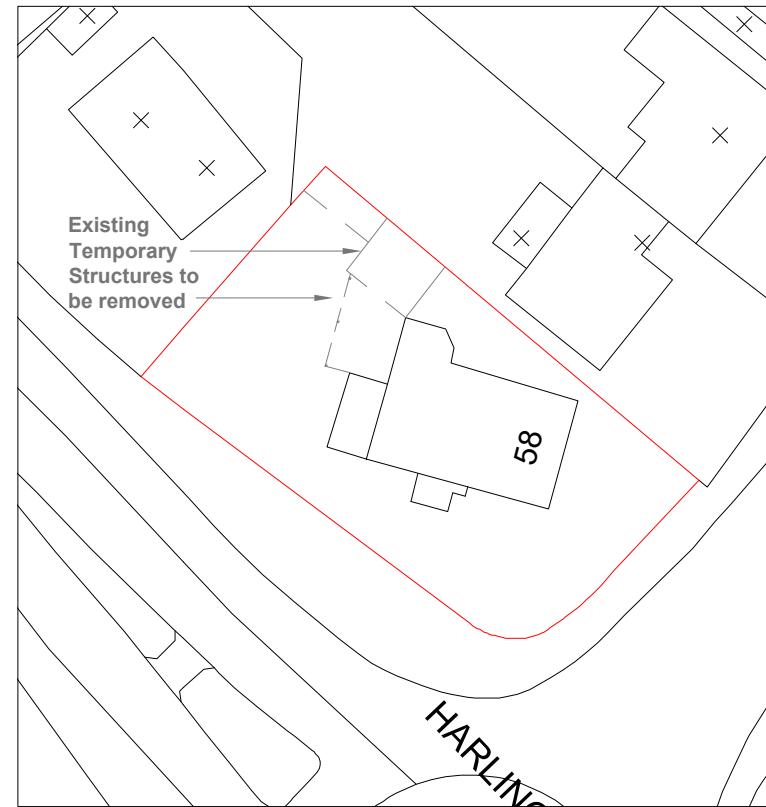

Block Plan

Scale 1:500

	Project: 58 Lees Road Uxbridge UB8 3AU	Title: Location Plan & Block Plan	Scale: 1:500/1250 @ A4 Date: 05 2025 Drawing No.: 3828/07/MT Revision
239 Western Road, Southall, Middx, UB2 5HS Tel: 020 8571 1369 info@multicreation.co.uk			