

Existing  
Temporary  
Wooden  
Structure

Existing  
Temporary  
Wooden shed

Existing  
Temporary  
Carport

Store

Kitchen

Hall

Bathroom

Qm

Bedroom

Bedroom

Conservatory

Living-Dining

Porch

Qm

### Existing Ground Floor Plan

Scale 1:100

1:100


0

1

2

5


10 Meter

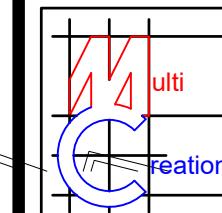 Multi Creation	Project: 58 Lees Road Uxbridge UB8 3AU	Title: Existing Ground Floor Plan	Scale: 1:100 @ A3 Date: 05 2025 Drawing No.: 3828/01/MT Revision
239 Western Road, Southall, Middx, UB2 5HS Tel: 020 8571 1369 info@multicreation.co.uk			




**Existing Front Elevation**

Scale 1:100

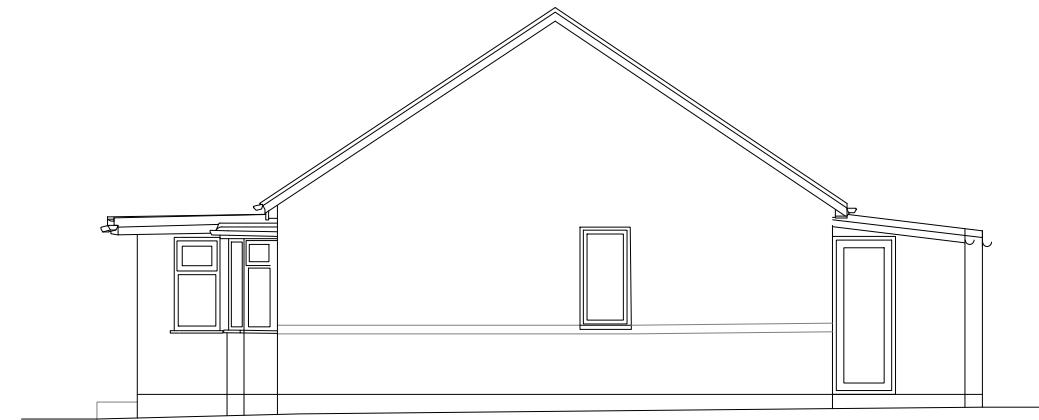

**Existing Side Elevation**

Scale 1:100

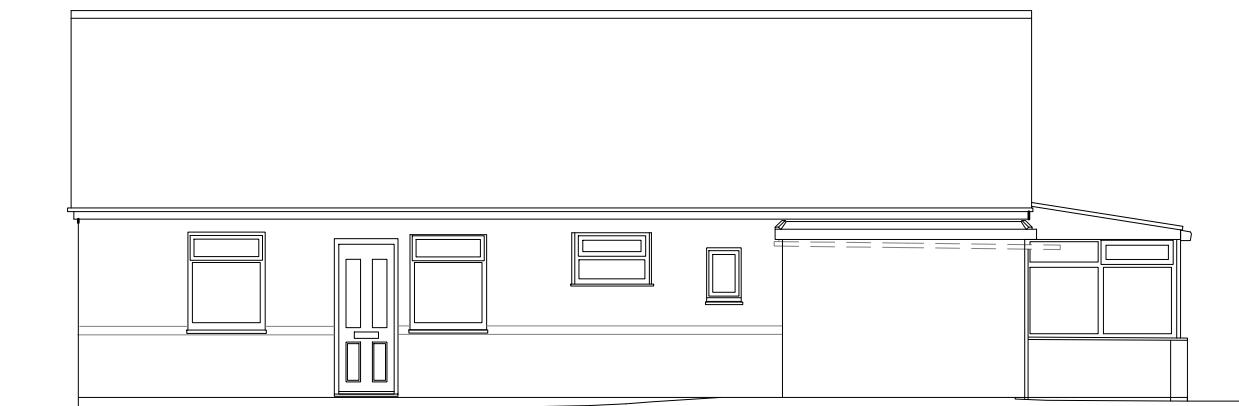

**Existing Rear Elevation**


Scale 1:100




**Existing Side Elevation**

Scale 1:100

1:100

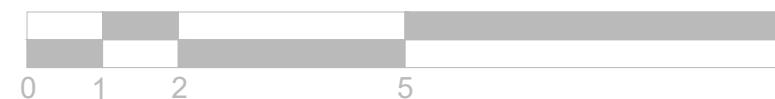

	<p>Project: 58 Lees Road Uxbridge UB8 3AU</p>	<p>Title: Existing Elevations</p>	<p>Scale: 1:100 @ A3 Date: 05 2025 Drawing No.: 3828/02/MT Revision</p>
<p>239 Western Road, Southall, Middx, UB2 5HS Tel: 020 8571 1369 info@multicreation.co.uk</p>			

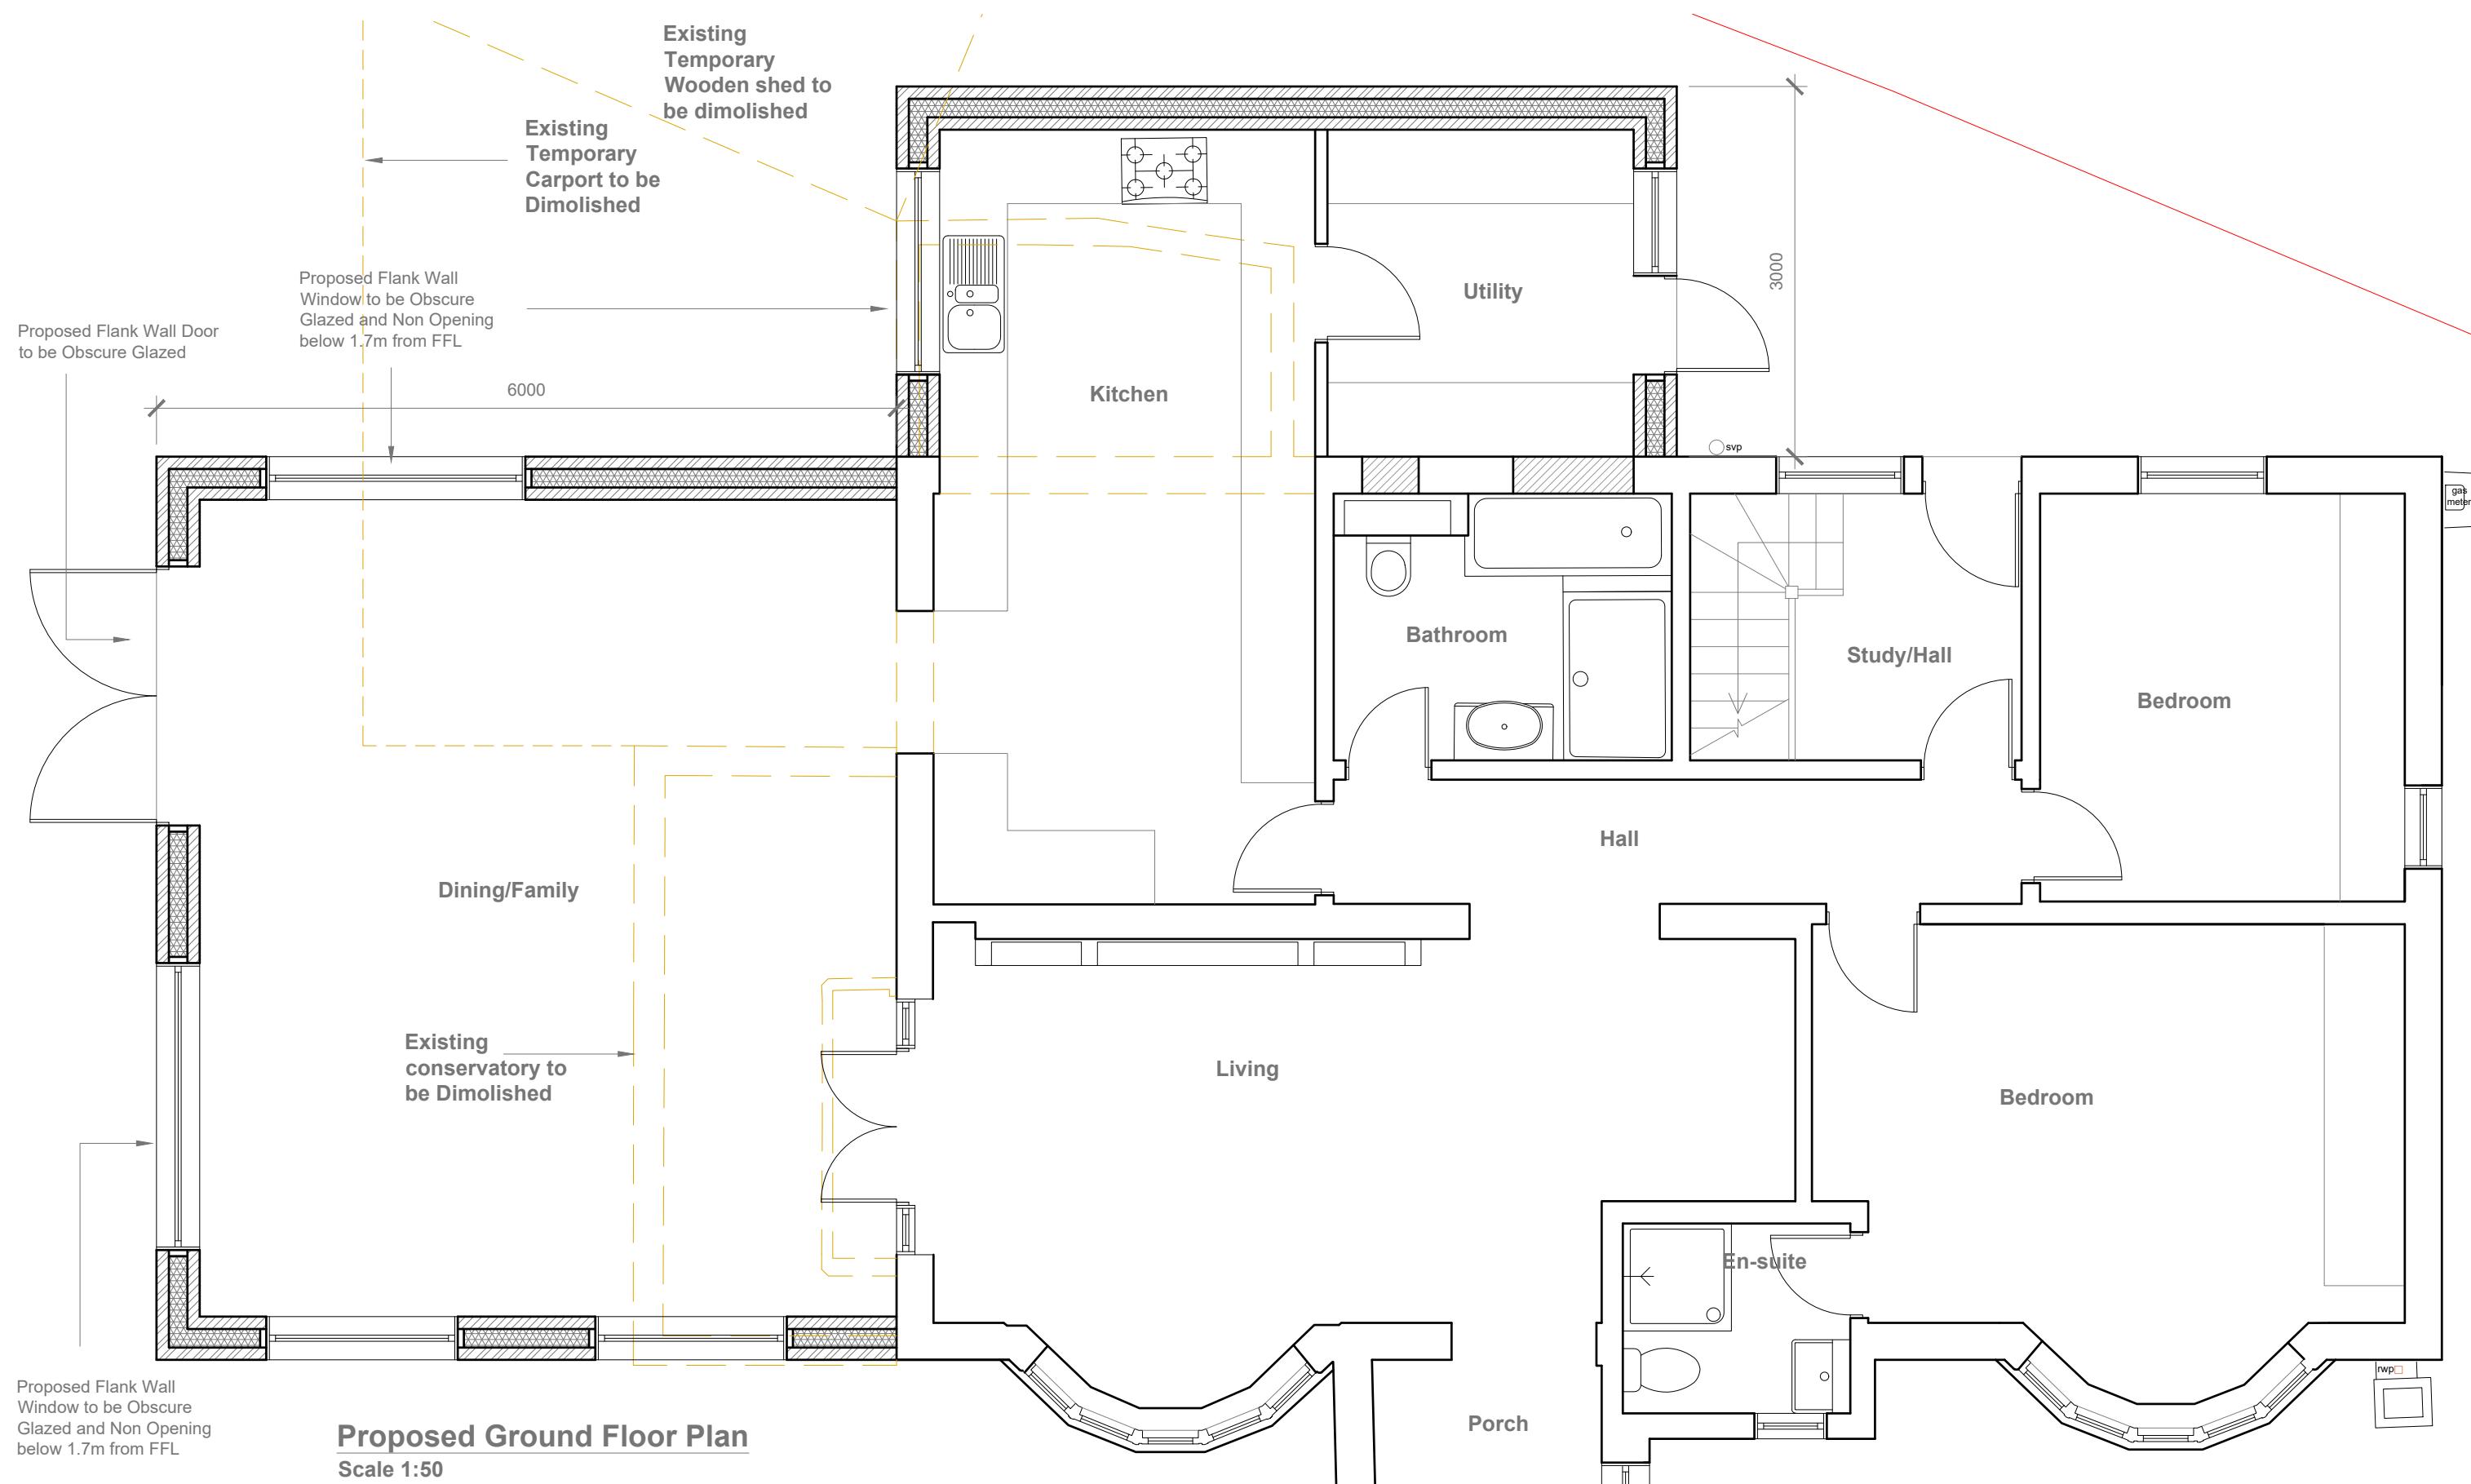

	Project: 58 Lees Road Uxbridge UB8 3AU	Title: Proposed Ground Floor Plan	Scale: 1:50 @ A3 Date: 05 2025 Drawing No.: 3828/03/MT Revision
239 Western Road, Southall, Middx, UB2 5HS Tel: 020 8571 1369 info@multicreation.co.uk			


All work to comply with current building regulations and codes of practice.

Do not scale from drawings all dimensions to be checked on site before the start of any work.

Proposed External Finish Materials to Match Existing External Finish Materials.

Proposed Flank Wall Window to be Obscure Glazed and Non Opening below 1.7m from FFL

1:50 0 1 2 5 Meter

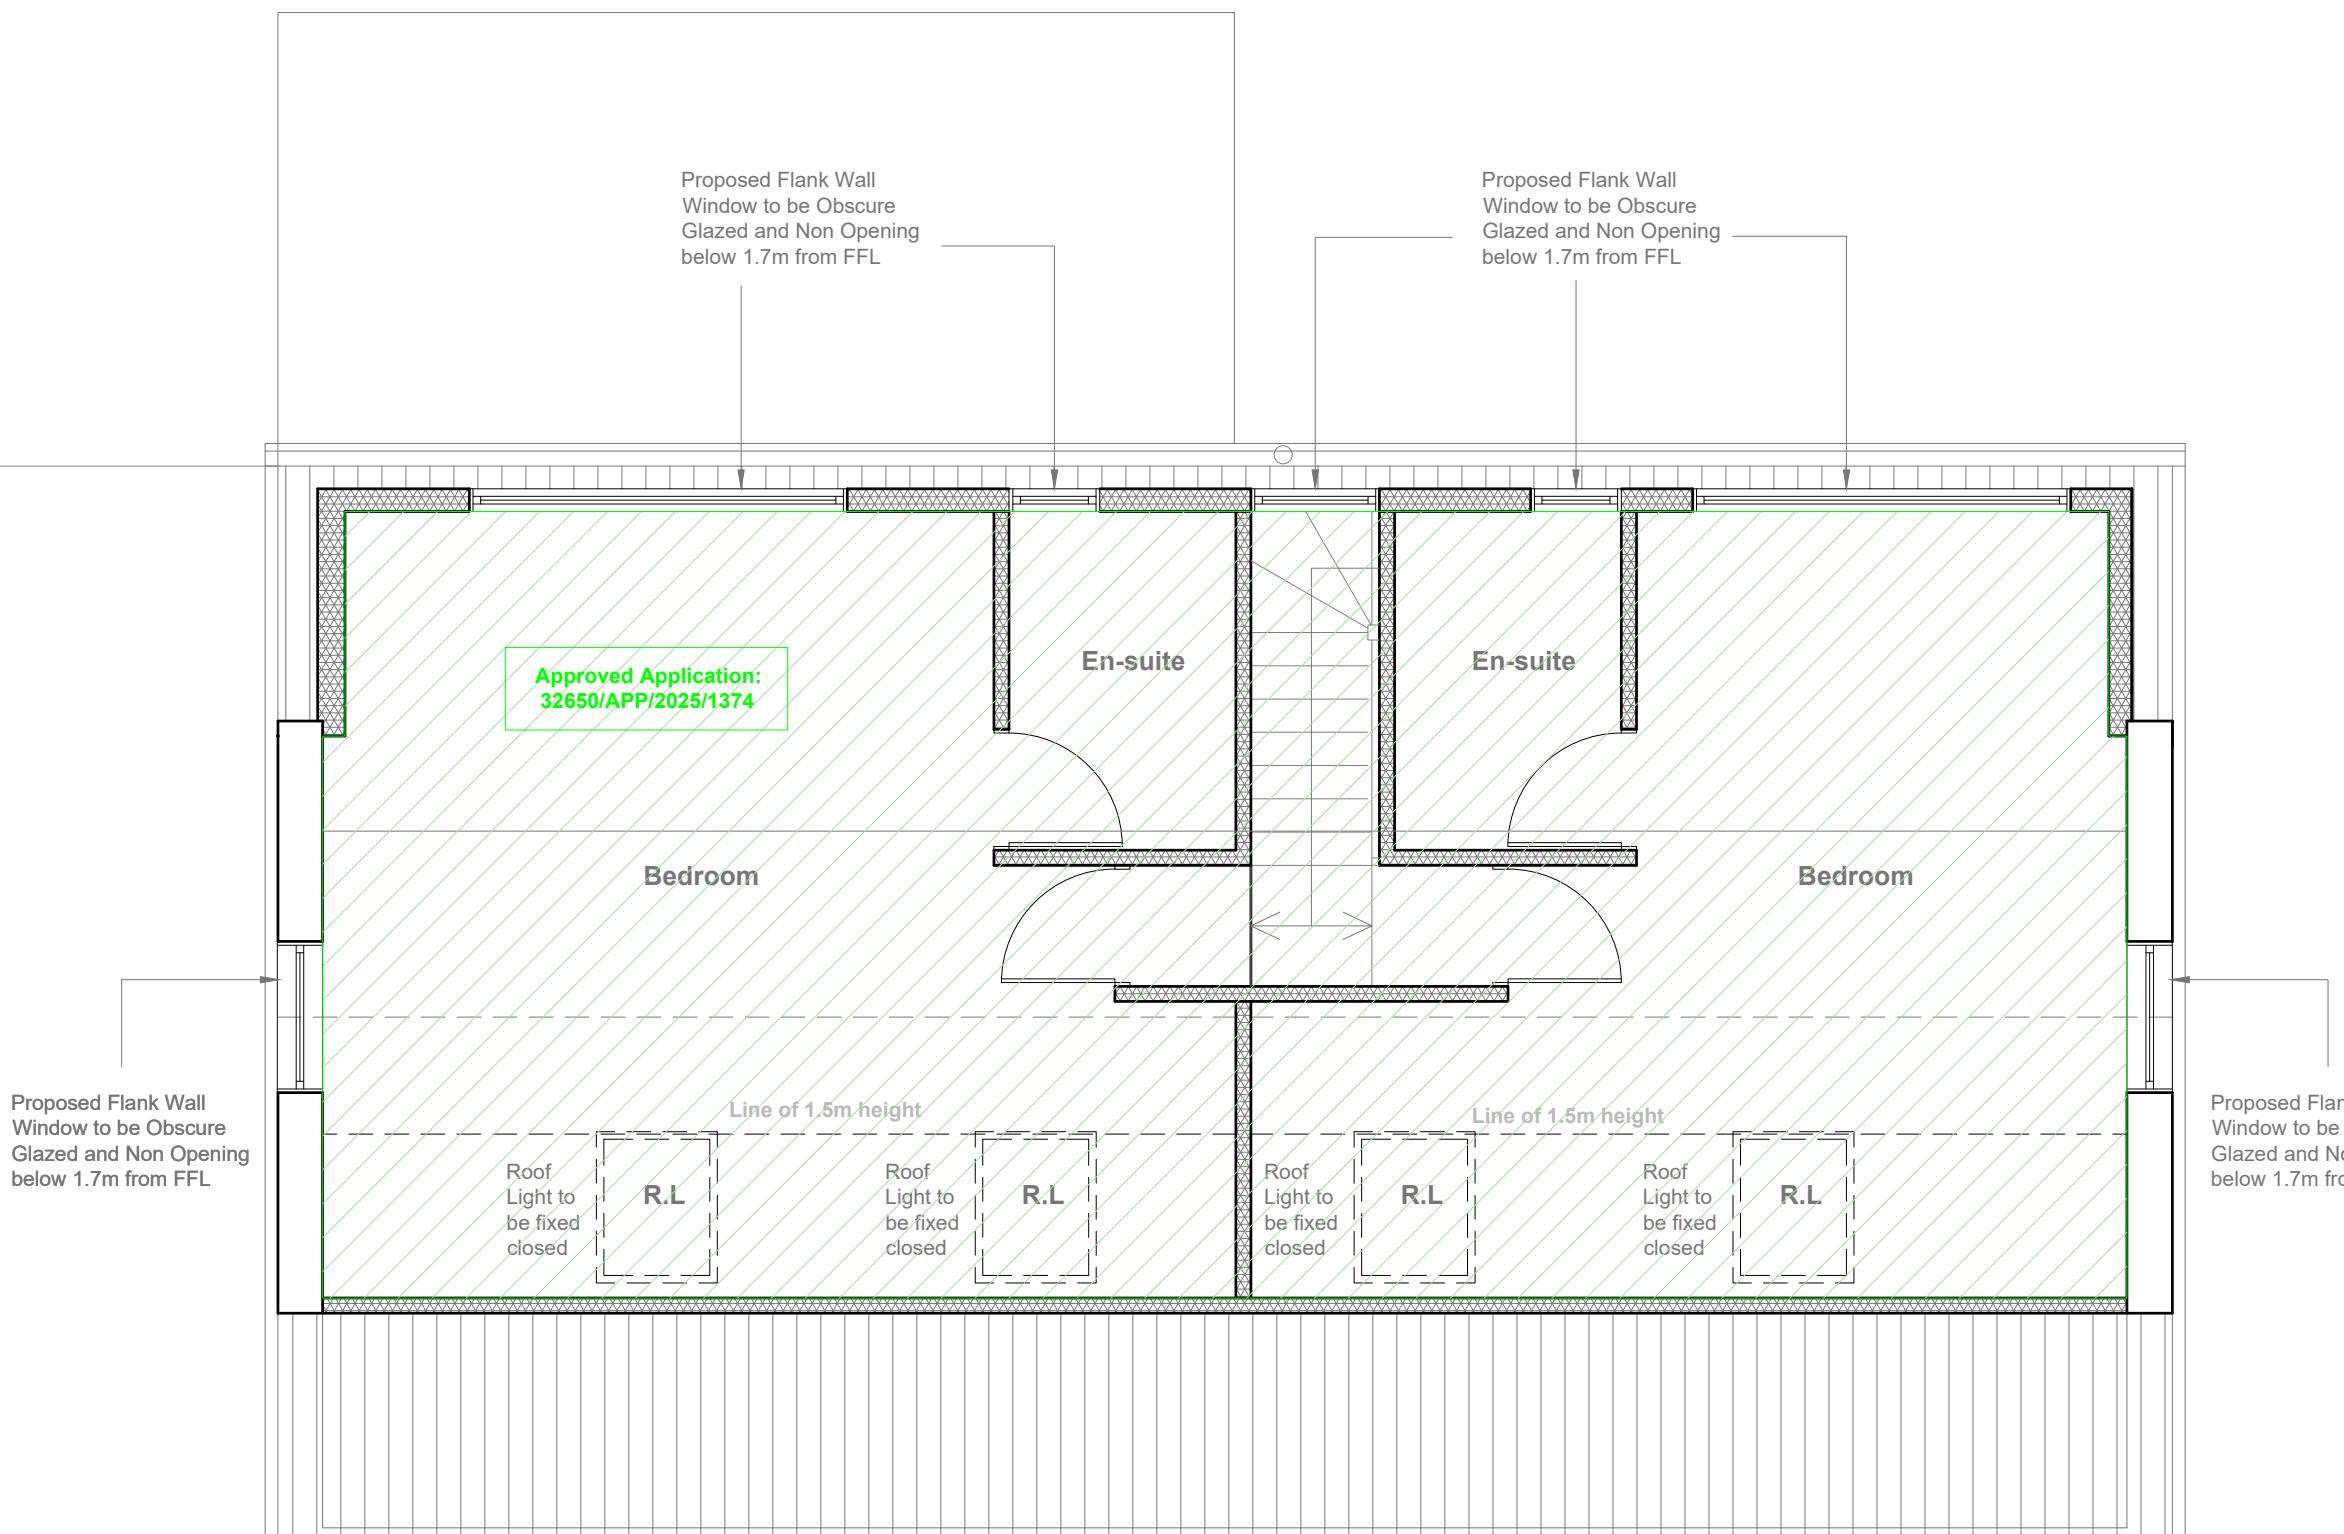

## Proposed Loft Plan

Scale 1:50

All work to comply with current building regulations and codes of practice.


Do not scale from drawings  
all dimensions to be checked  
on site before the start of  
any work.

## Proposed External Finish Materials to Match Existing External Finish Materials.

Proposed Flank Wall  
Window to be Obscure  
Glazed and Non Opening  
below 1.7m from FFL

1:50

0 1 2 5 Metres

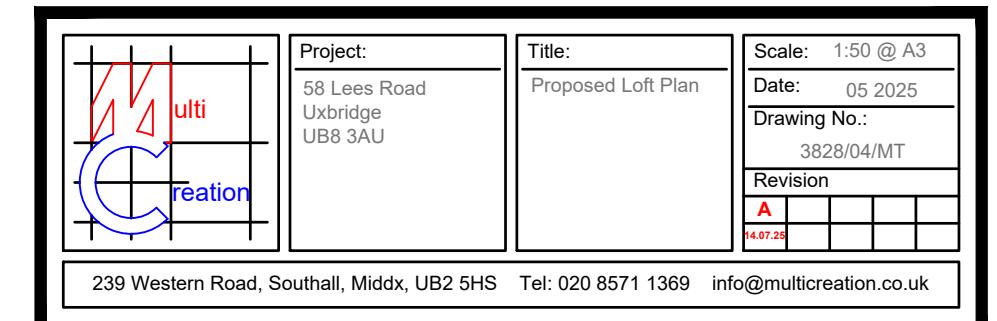

All work to comply with  
current building regulations  
and codes of practice.

Do not scale from drawings  
all dimensions to be checked  
on site before the start of  
any work.

Proposed External Finish  
Materials to Match Existing  
External Finish Materials.

Proposed Flank Wall Window to  
be Obscure Glazed and Non  
Opening below 1.7m from FFL




**Proposed Front Elevation**

Scale 1:100

Proposed Flank Wall Window  
to be Obscure Glazed and Non  
Opening below 1.7m from FFL

Proposed Flank Wall Window  
to be Obscure Glazed and Non  
Opening below 1.7m from FFL

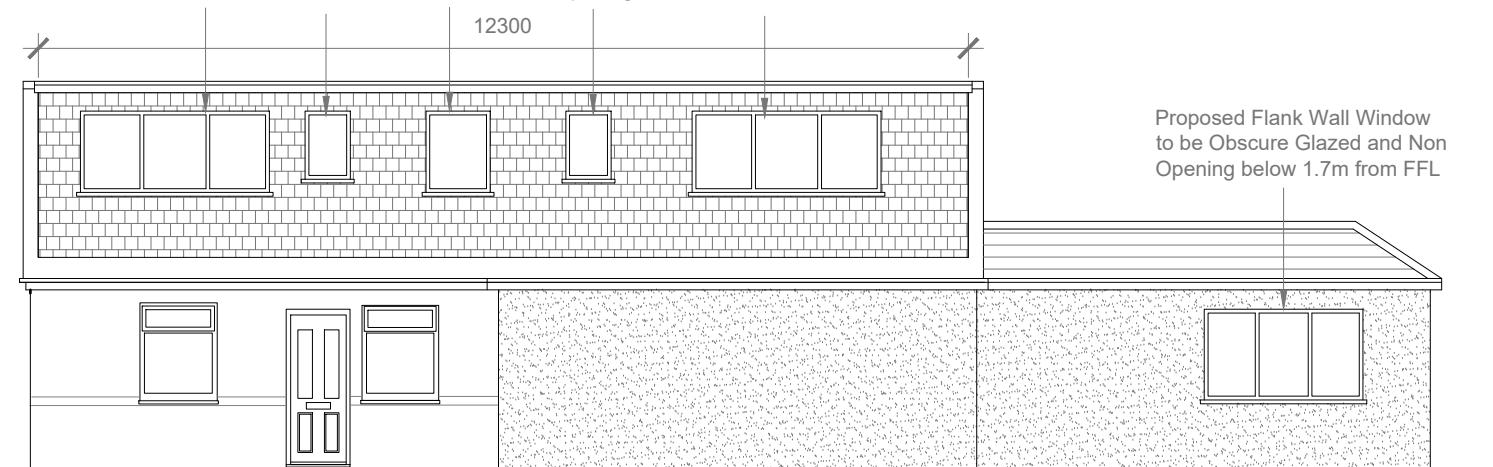

**Proposed Rear Elevation**

Scale 1:100

Proposed Flank Wall Window  
to be Obscure Glazed and Non  
Opening below 1.7m from FFL

Proposed Flank Wall Window  
to be Obscure Glazed and Non  
Opening below 1.7m from FFL



**Proposed Side Elevation**

Scale 1:100

Proposed Flank Wall Window  
to be Obscure Glazed and Non  
Opening below 1.7m from FFL

Proposed Flank  
Wall Door to be  
Obscure Glazed



1:100

0 1 2 5  
10 Meter

	Project: 58 Lees Road Uxbridge UB8 3AU	Title: Proposed Elevations	Scale: 1:100 @ A3
			Date: 05 2025
			Drawing No.: 3828/05/MT
			Revision

239 Western Road, Southall, Middx, UB2 5HS Tel: 020 8571 1369 info@multicreation.co.uk