


PROPOSED FRONT ELEVATION

Facing brickwork
to match existing
building

PROPOSED SIDE ELEVATION

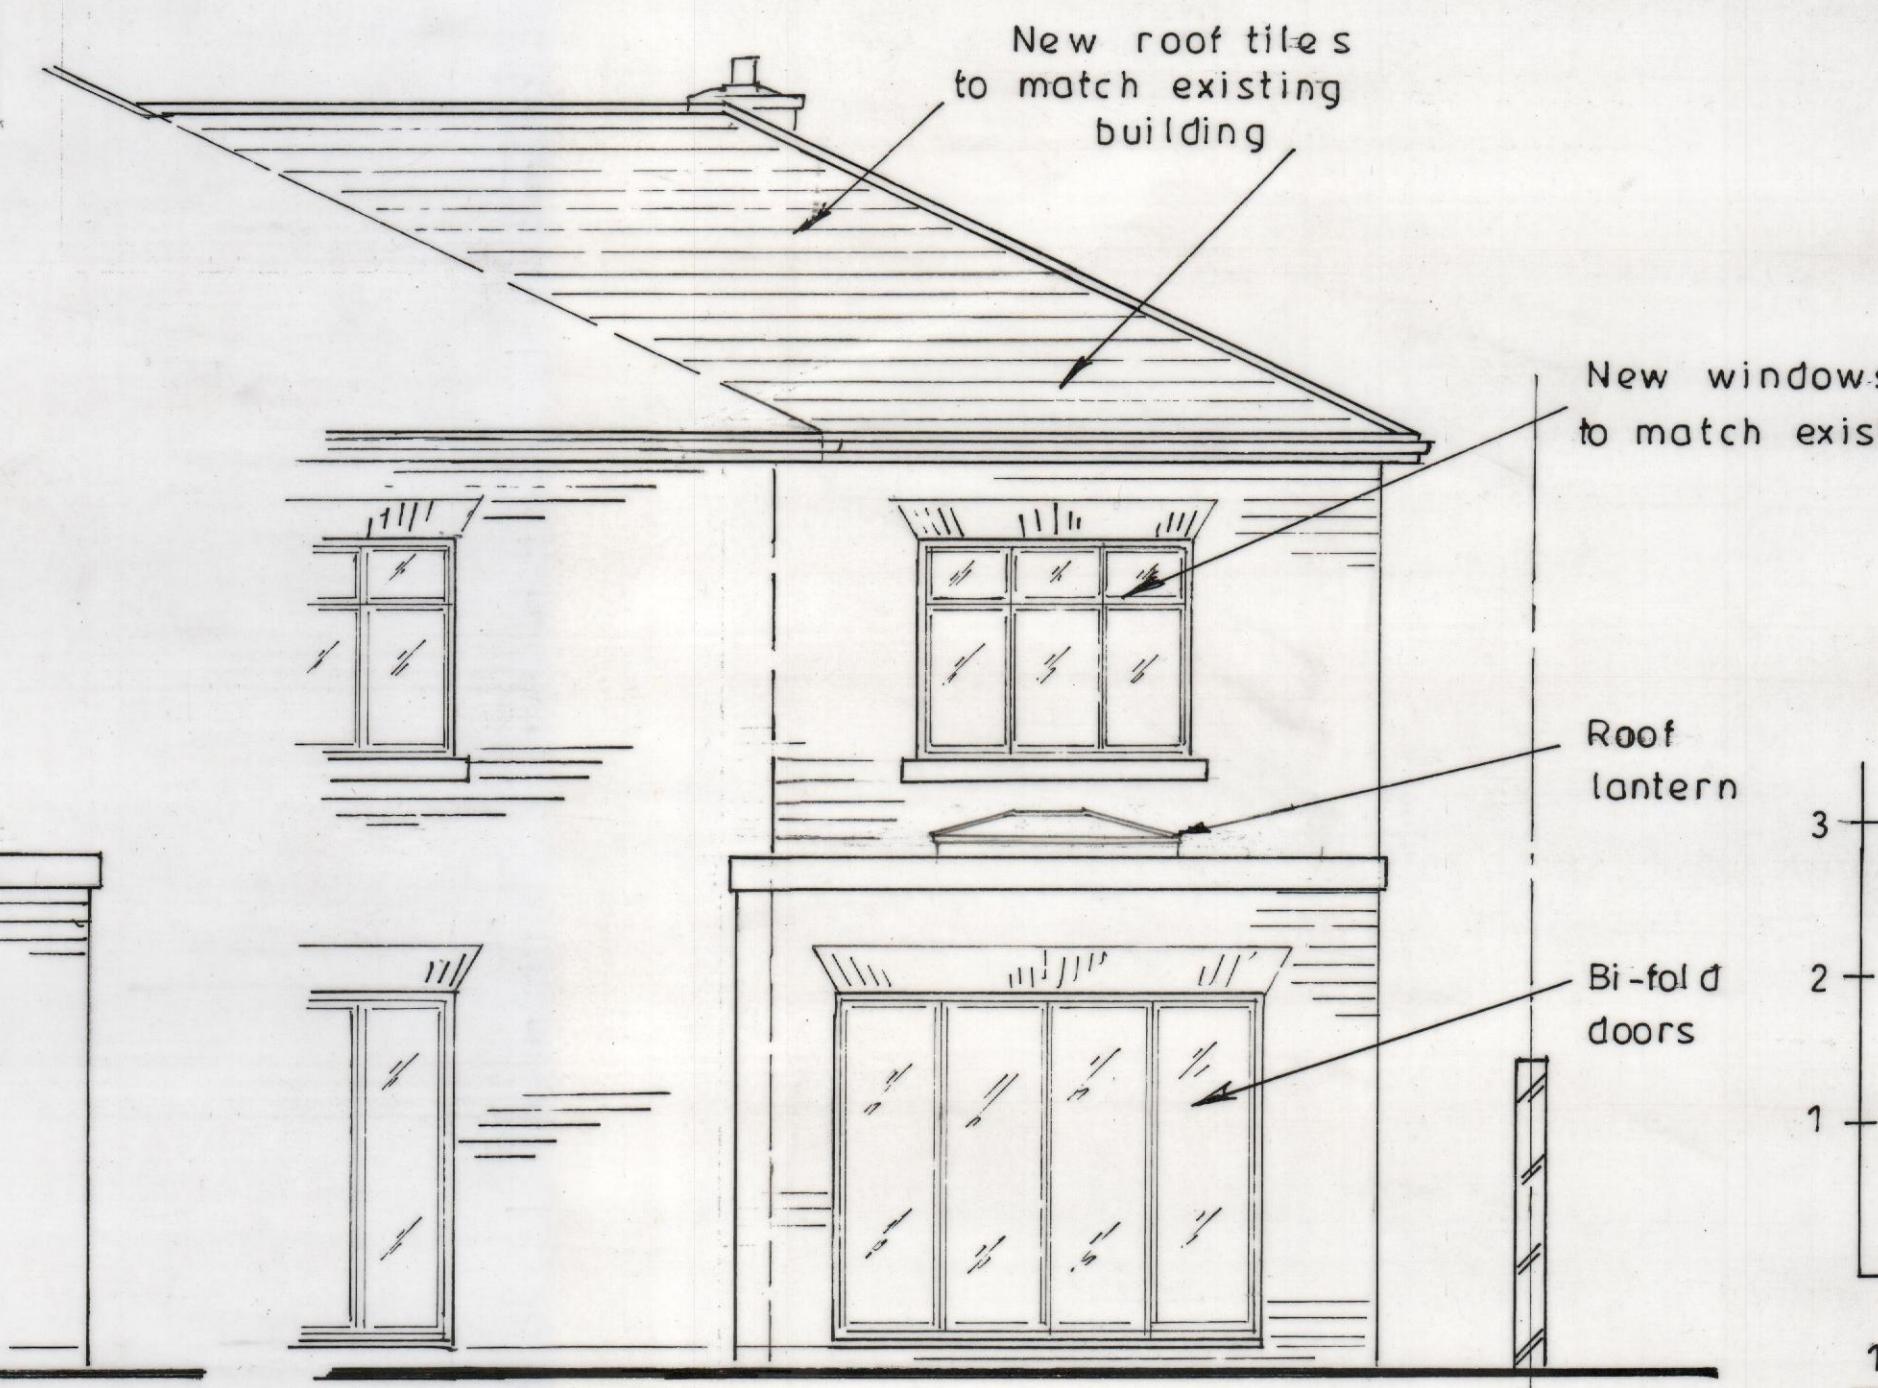

PROPOSED SIDE ELEVATION

PROPOSED REAR ELEVATION

© This drawing is the property of Oxbridge Design and Detailing Services Ltd. Copyright is reserved by them and is issued on the condition that it is not copied or disclosed by or to any unauthorised persons without the prior consent in writing. All dimensions to be checked on site any discrepancies must be reported to Oxbridge Design and Detailing Ltd. prior to undertaking of any relevant works. Written dimensions to be followed in preference to scaled dimensions and all figured dimensions are millimetres unless otherwise stated.

A	OCT 24	DW	Dwelling reduced
REV	DATE	DRAWN BY	DESCRIPTION
Oxbridge Design			
& DETAILING SERVICES			
The Studio, at 114 High Street, Chalgrove, OX44 7ST			
T. 01895 255791			
E. info@oxbridgedesign.co.uk			
W. www.oxbridgedesign.co.uk			
CLIENT	MR P CARACO		
PROJECT	8 CLEVELAND ROAD		
	UXBRIDGE UB8 2DW		
TITLE	PROPOSED TWO STOREY SIDE		
	EXTENSION TO CREATE DWELLING		
	PROPOSED ELEVATIONS		
DATE	SCALE	DRN	DRG NO
NOV 22	1:50	DW	22/106/03
REV	A	SIZE	A2

