


Existing Ground Floor Plan



Proposed Ground Floor Plan

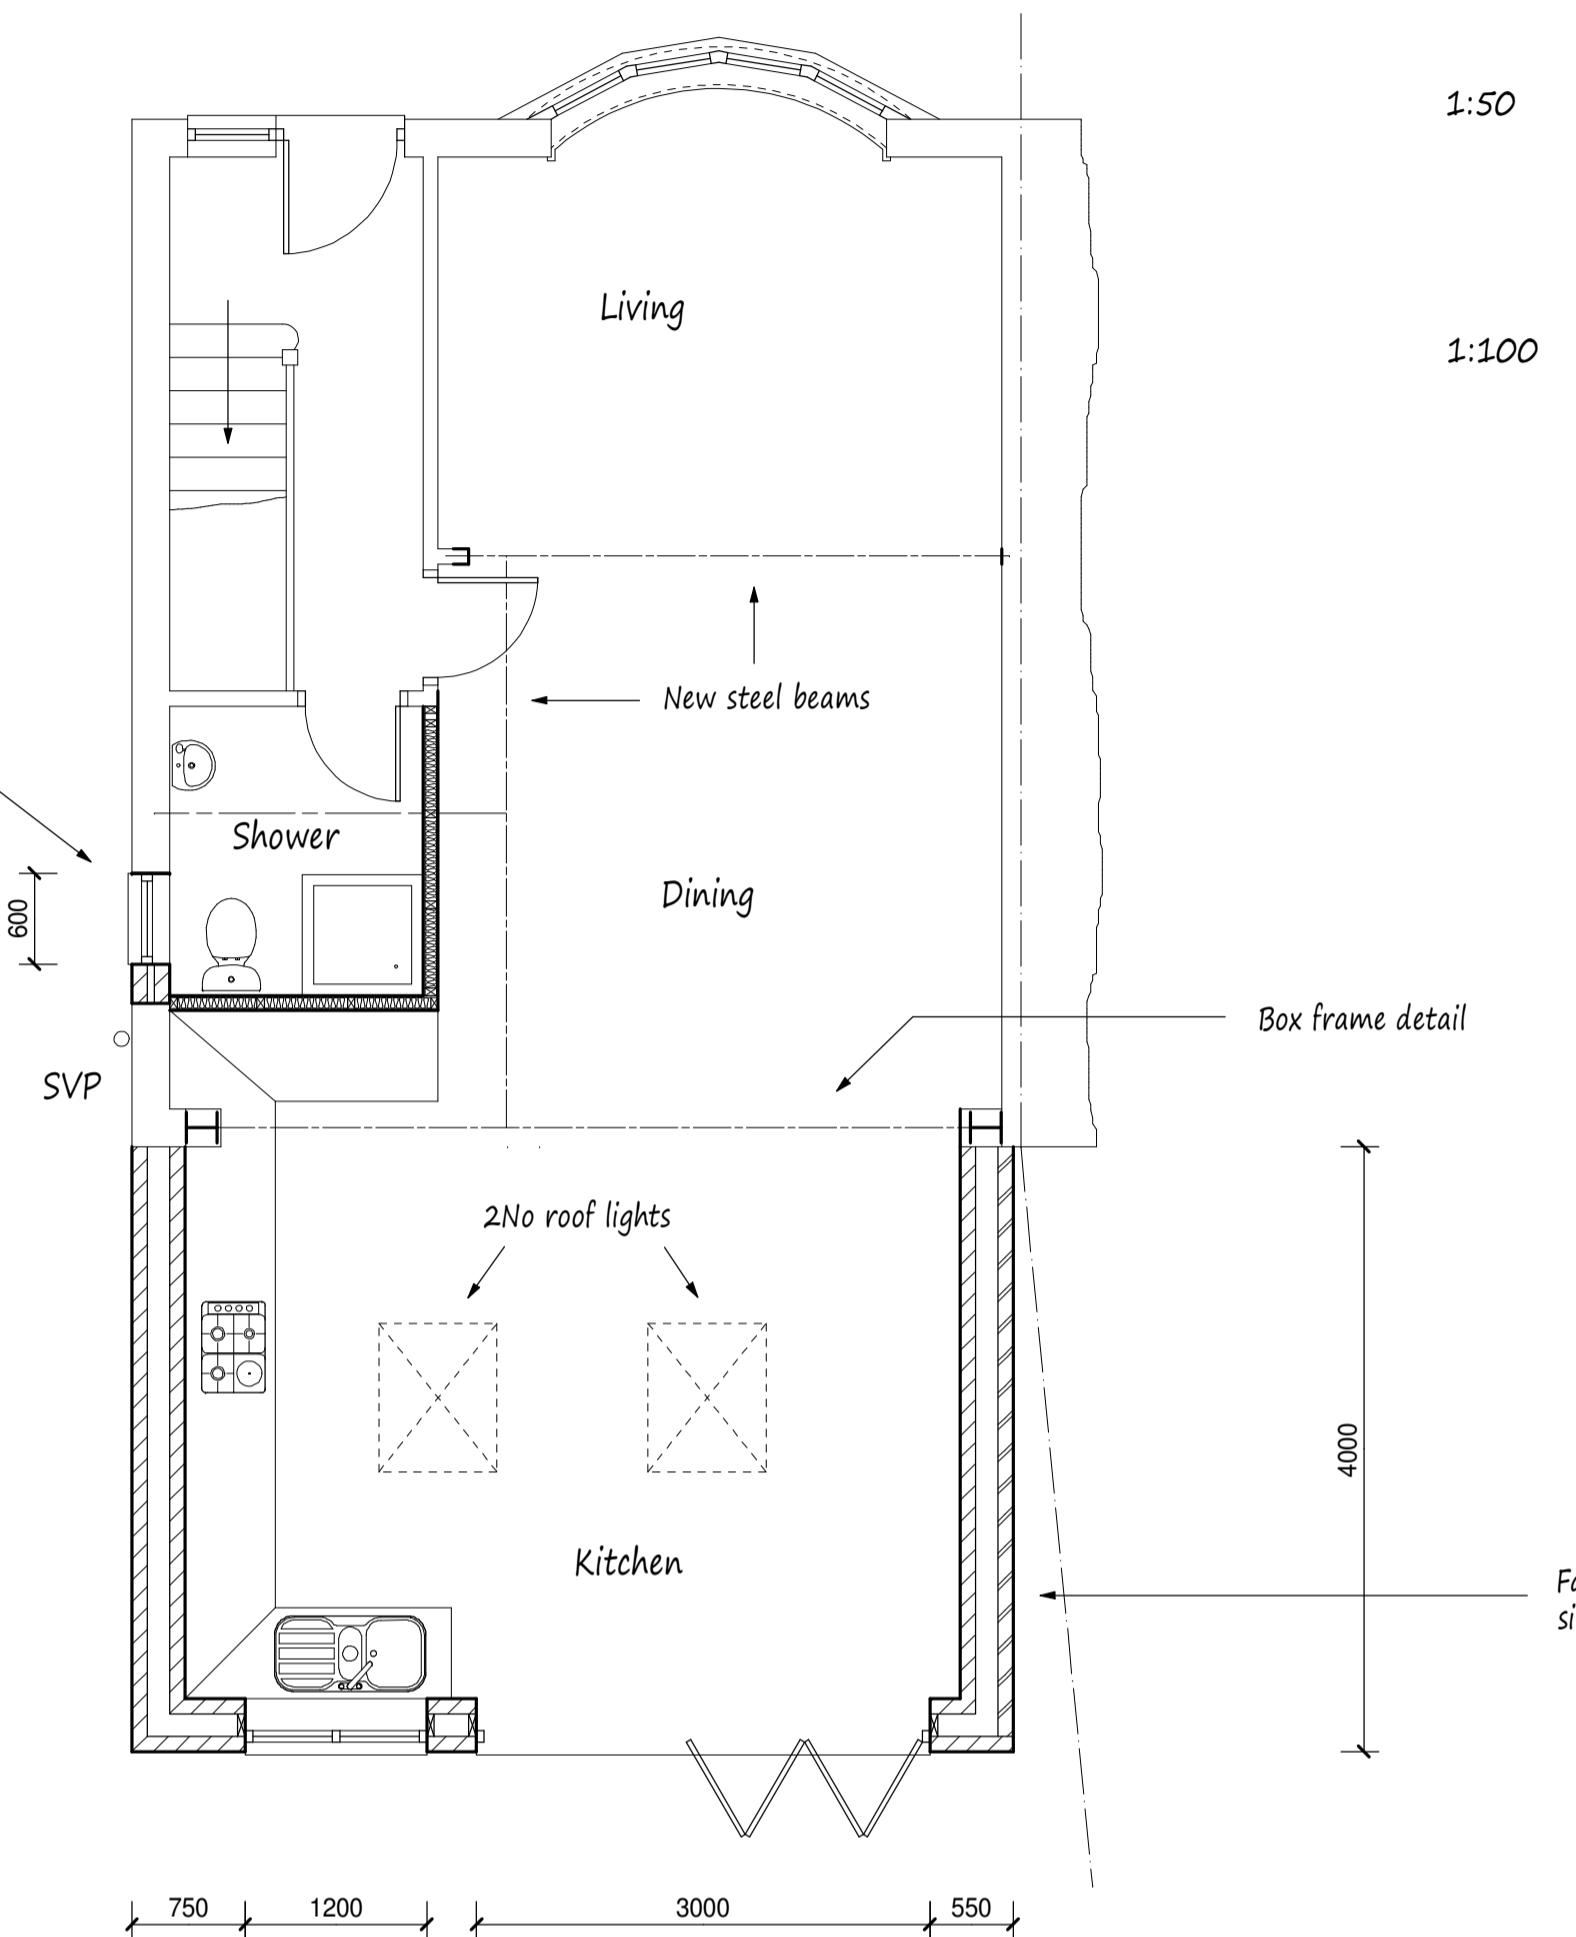


Rear Elevation

Side Elevation




Rear Elevation

Side Elevation

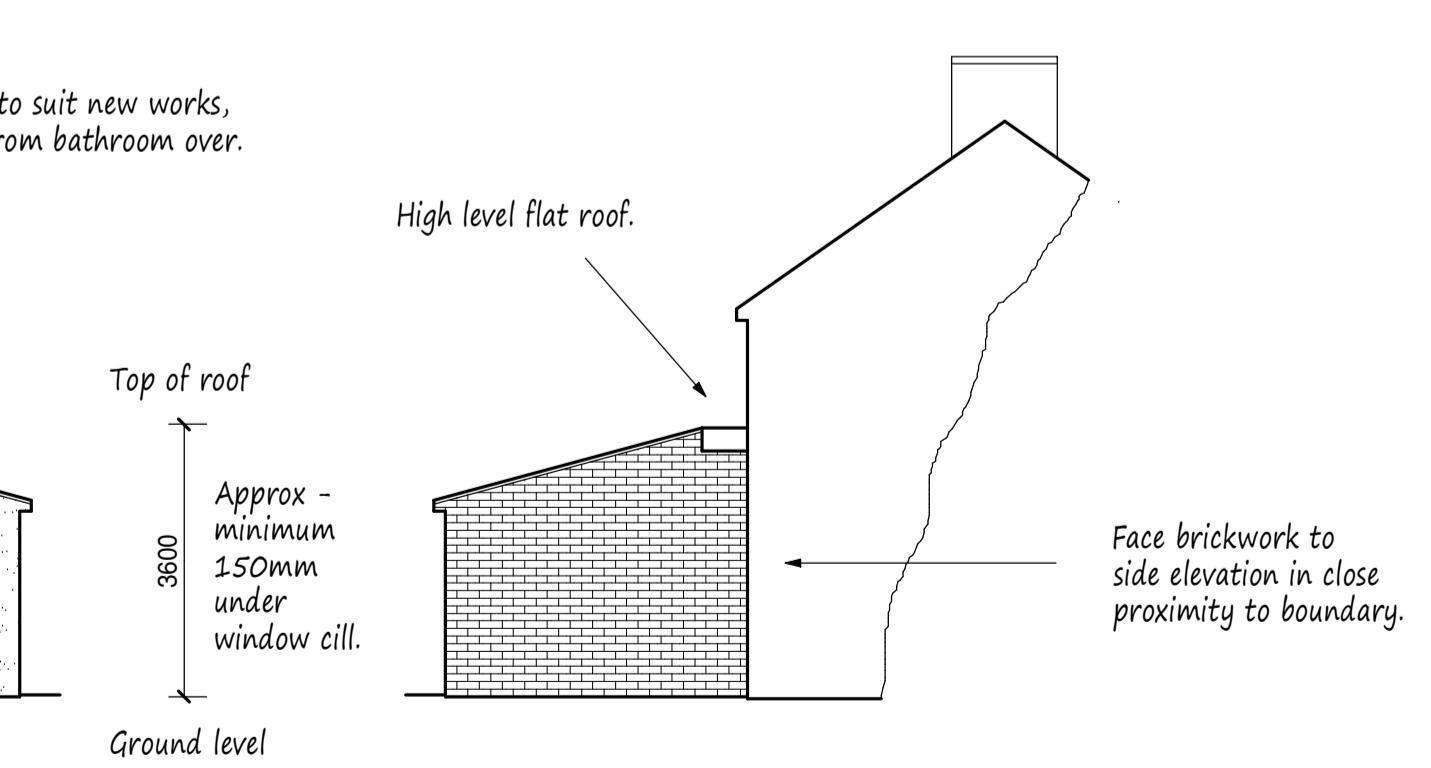

Side Elevation

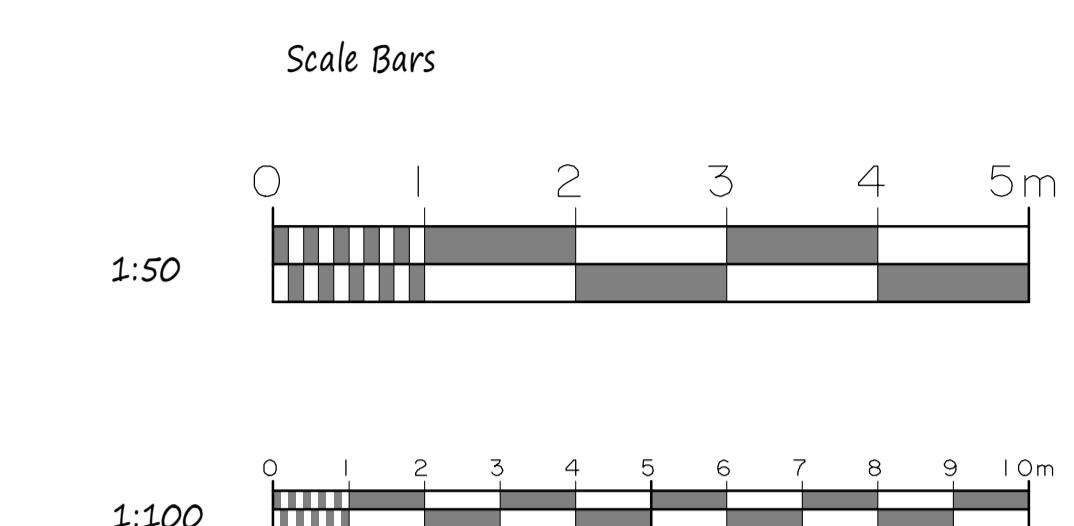

Date	Revisions
------	-----------

© Copyright Planning



AO
design

Architectural & Building Design

41 Swan Road
West Drayton
Middlesex UB7 7JZ
t. 07956 391348
e. anthony@ao-design.co.uk

Client
Oliver Berger & Charlotte Gibbons
Job Title

113 Bury Street
Ruislip
Middlesex

Drawing Title
Proposed Single Storey
Rear Extension

Scale
1:50, 100

Date
Nov 2025

Drawn by
AOD

Drg No.
113BURY/01