


**Existing Ground Floor Plan**  
Scale 1:100

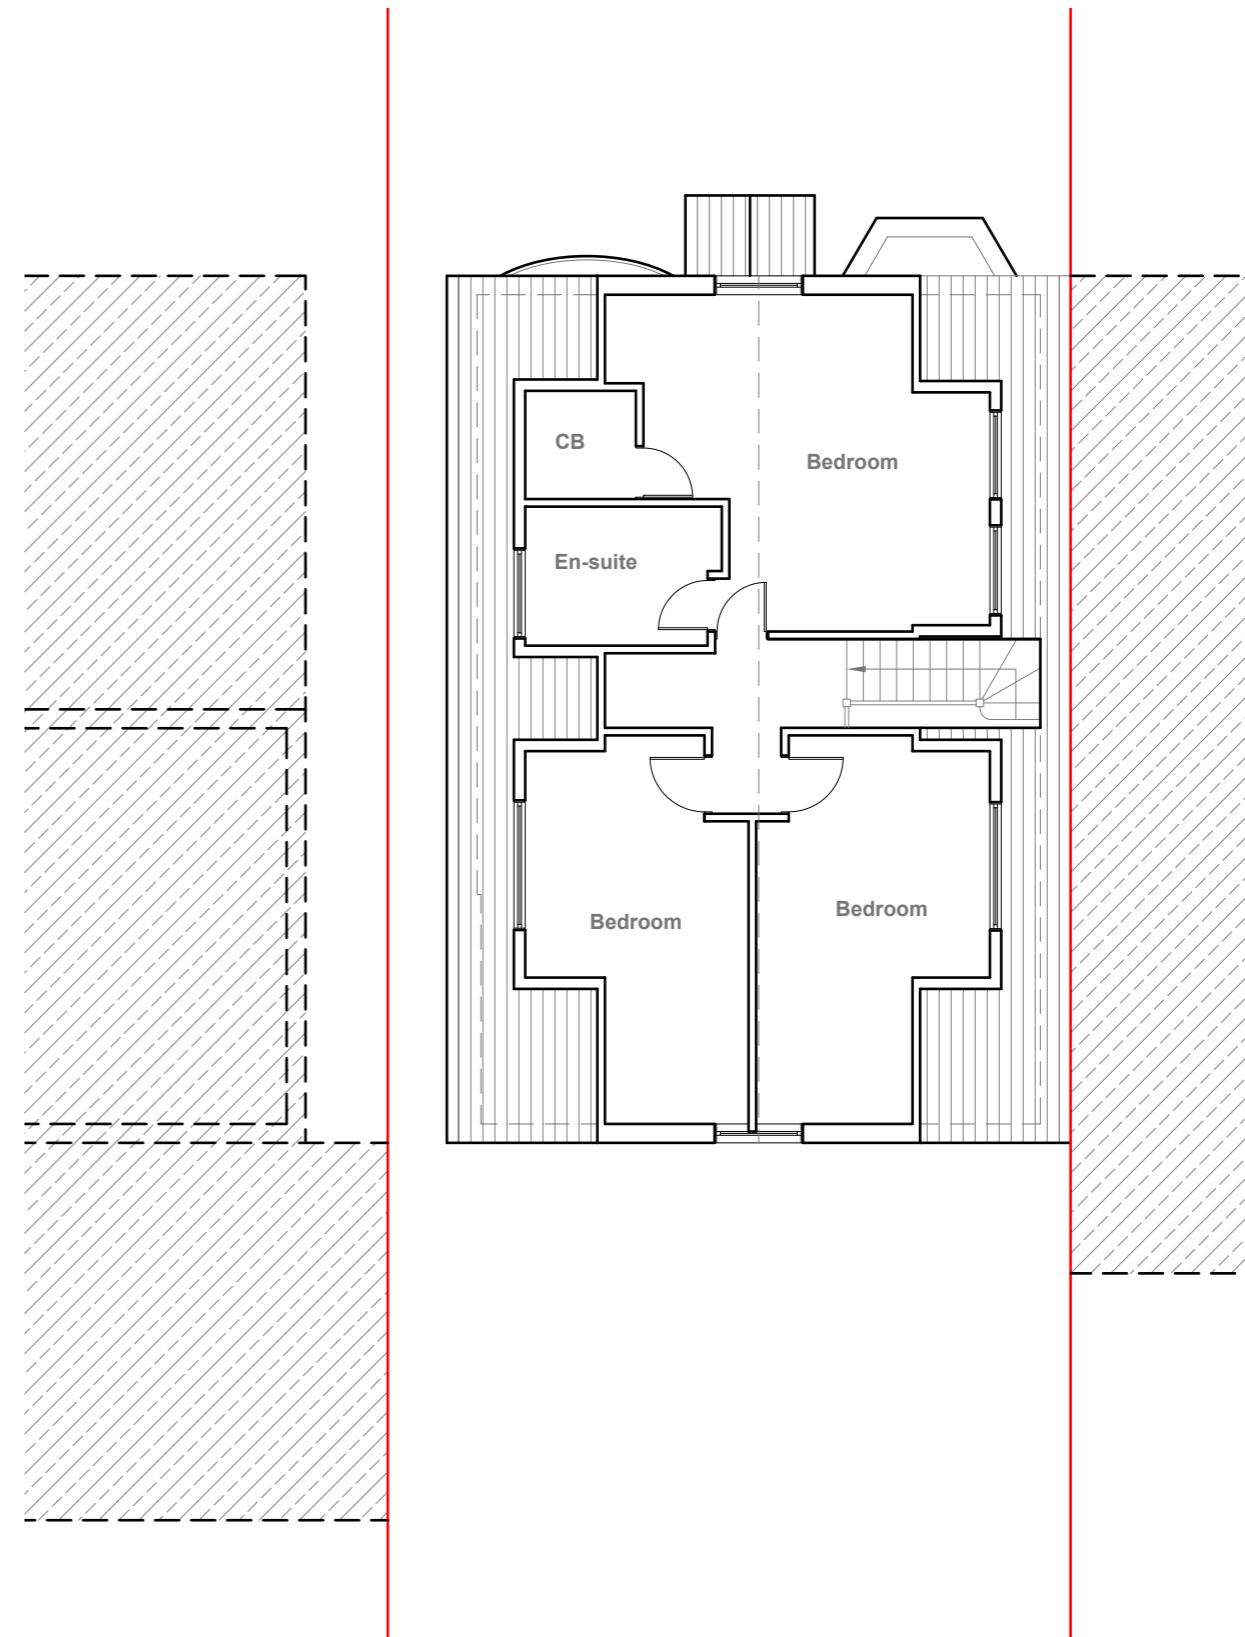

**Existing First Floor Plan**  
Scale 1:100

GENERAL NOTES:  
 1. ALL DIMENSIONS ARE IN MILLIMETER.  
 2. VERIFY ALL DIMENSIONS AND CONDITIONS BEFORE BUILDING OR  
 STARTING CONSTRUCTION. NOTIFY THE DESIGNER IMMEDIATELY OF ANY  
 DISCREPANCY OR VARIATION.  
 3. ALL WORK TO COMPLY WITH CURRENT BUILDING REGULATIONS  
 AND CODES OF PRACTICE

Title:

## Existing Floor Plans

Site Address  
10 Lees Road,  
Hillingdon.  
UB8 3AS

Scale: 1:100 @A3  
Date: 14/03/2025  
Drawing No.:  
2025/034 -01


Revision Date:  
Drawn By:  
RO  
e:mail -  
faluckpatel@yahoo.com  
(M) +44 (0) 7871 466 254

1:100  
0 1 2 5 10 Meter



**Existing Front Elevation**

Scale 1:100

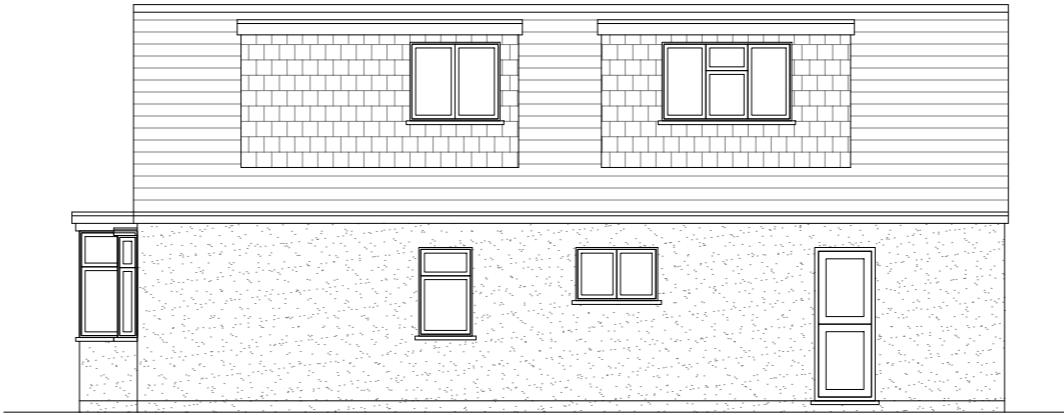

**Existing Side Elevation**

Scale 1:100



**Existing Rear Elevation**

Scale 1:100



**Existing Side Elevation**

Scale 1:100

10 Meter  
5  
2  
1  
0  
1:100

GENERAL NOTES:  
1. ALL DIMENSIONS ARE IN MILLIMETER.  
2. VERIFY ALL DIMENSIONS AND CONDITIONS BEFORE BUILDING OR  
STARTING CONSTRUCTION. NOTIFY THE DESIGNER IMMEDIATELY OF ANY  
DISCREPANCY OR VARIATION.  
3. ALL WORK TO COMPLY WITH CURRENT BUILDING REGULATIONS  
AND CODES OF PRACTICE


Title:

## Existing Elevations

Site Address  
10 Lees Road,  
Hillingdon.  
UB8 3AS

Scale: 1:100 @A3  
Date: 14/03/2025  
Drawing No.:  
2025/034 -01

Revision Date:  
Drawn By:  
RO  
e:mail -  
faluckpatel@yahoo.com  
(M) +44 (0) 7871 466 254

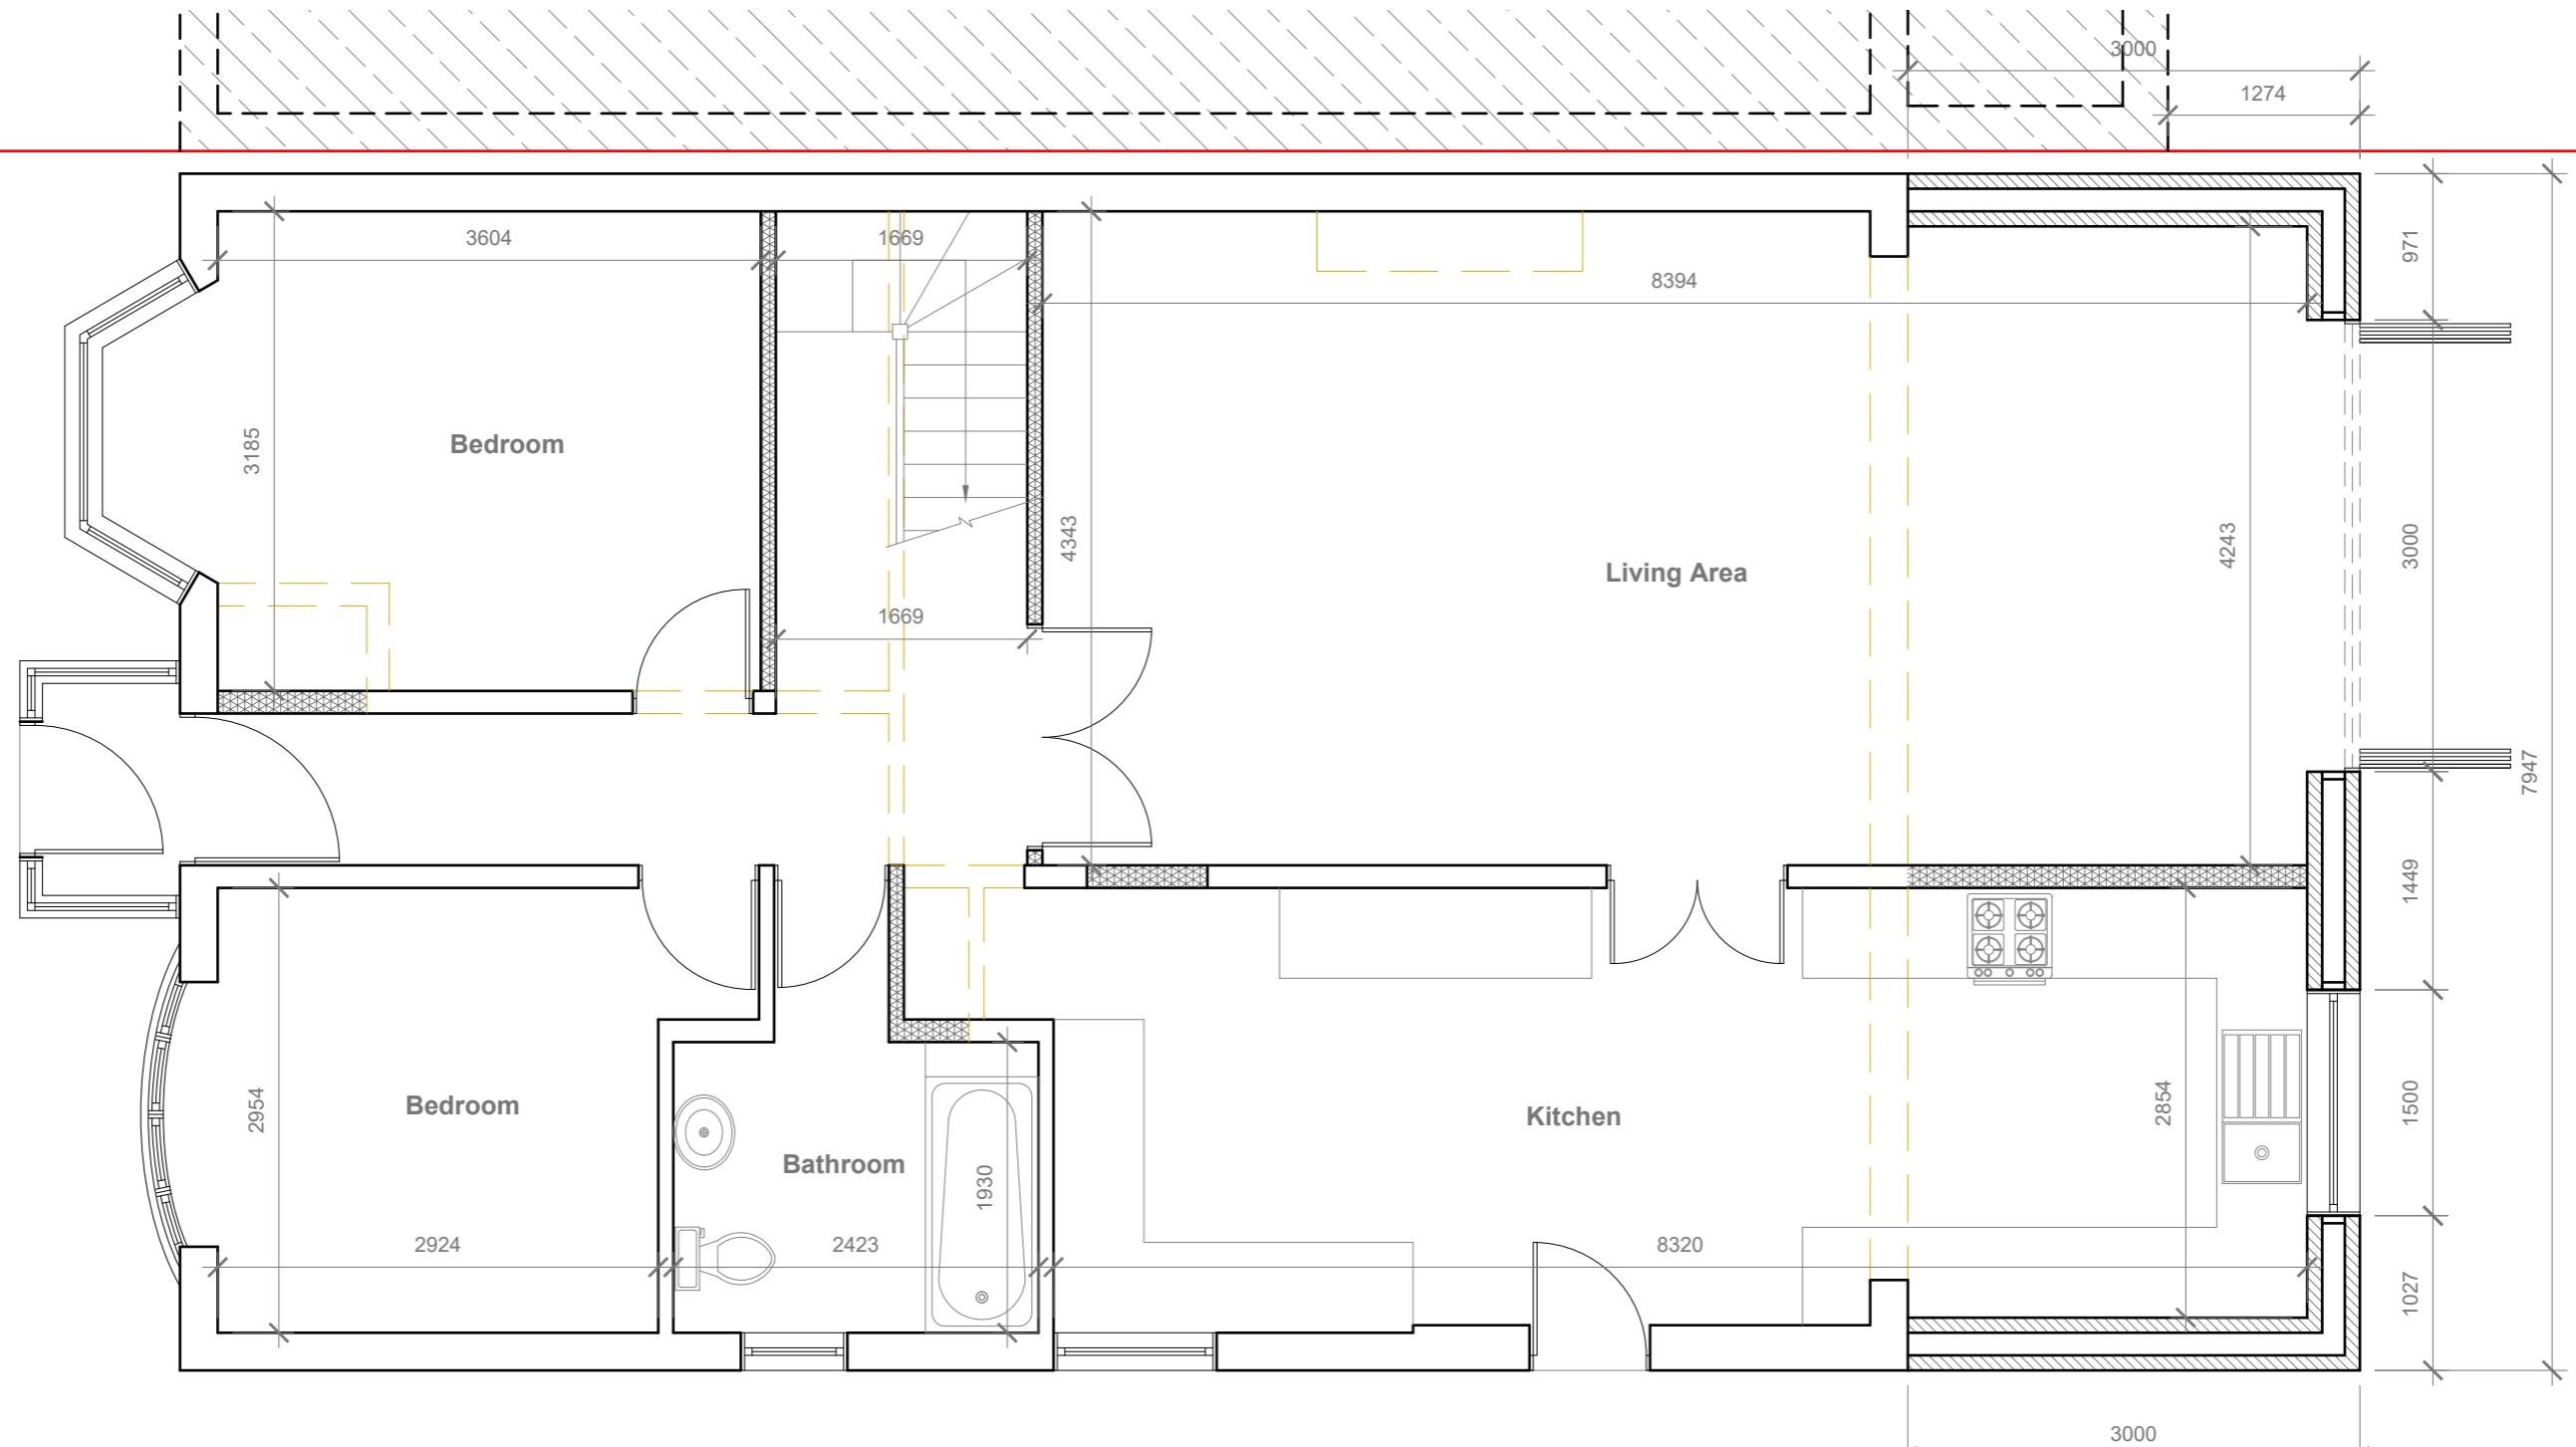

## Proposed Ground Floor Plan

Scale 1:50

**GENERAL NOTES:**

1. ALL DIMENSIONS ARE IN MILLIMETER.
2. VERIFY ALL DIMENSIONS AND CONDITIONS  
STARTING CONSTRUCTION. NOTIFY THE  
DISCREPANCY OR VARIATION.
3. ALL WORK TO COMPLY WITH CURRENT  
AND CODES OF PRACTICE

Title:

## Proposed Ground Floor Plan

Site Address  
10 Lees Road  
Hillingdon.  
UB8 3AS

Scale: 1:50 @A3  
Date: 14/03/2025  
Drawing No.:  
2025/034 -03

Revision Date:


---

---

---

---

# Maluck Patel

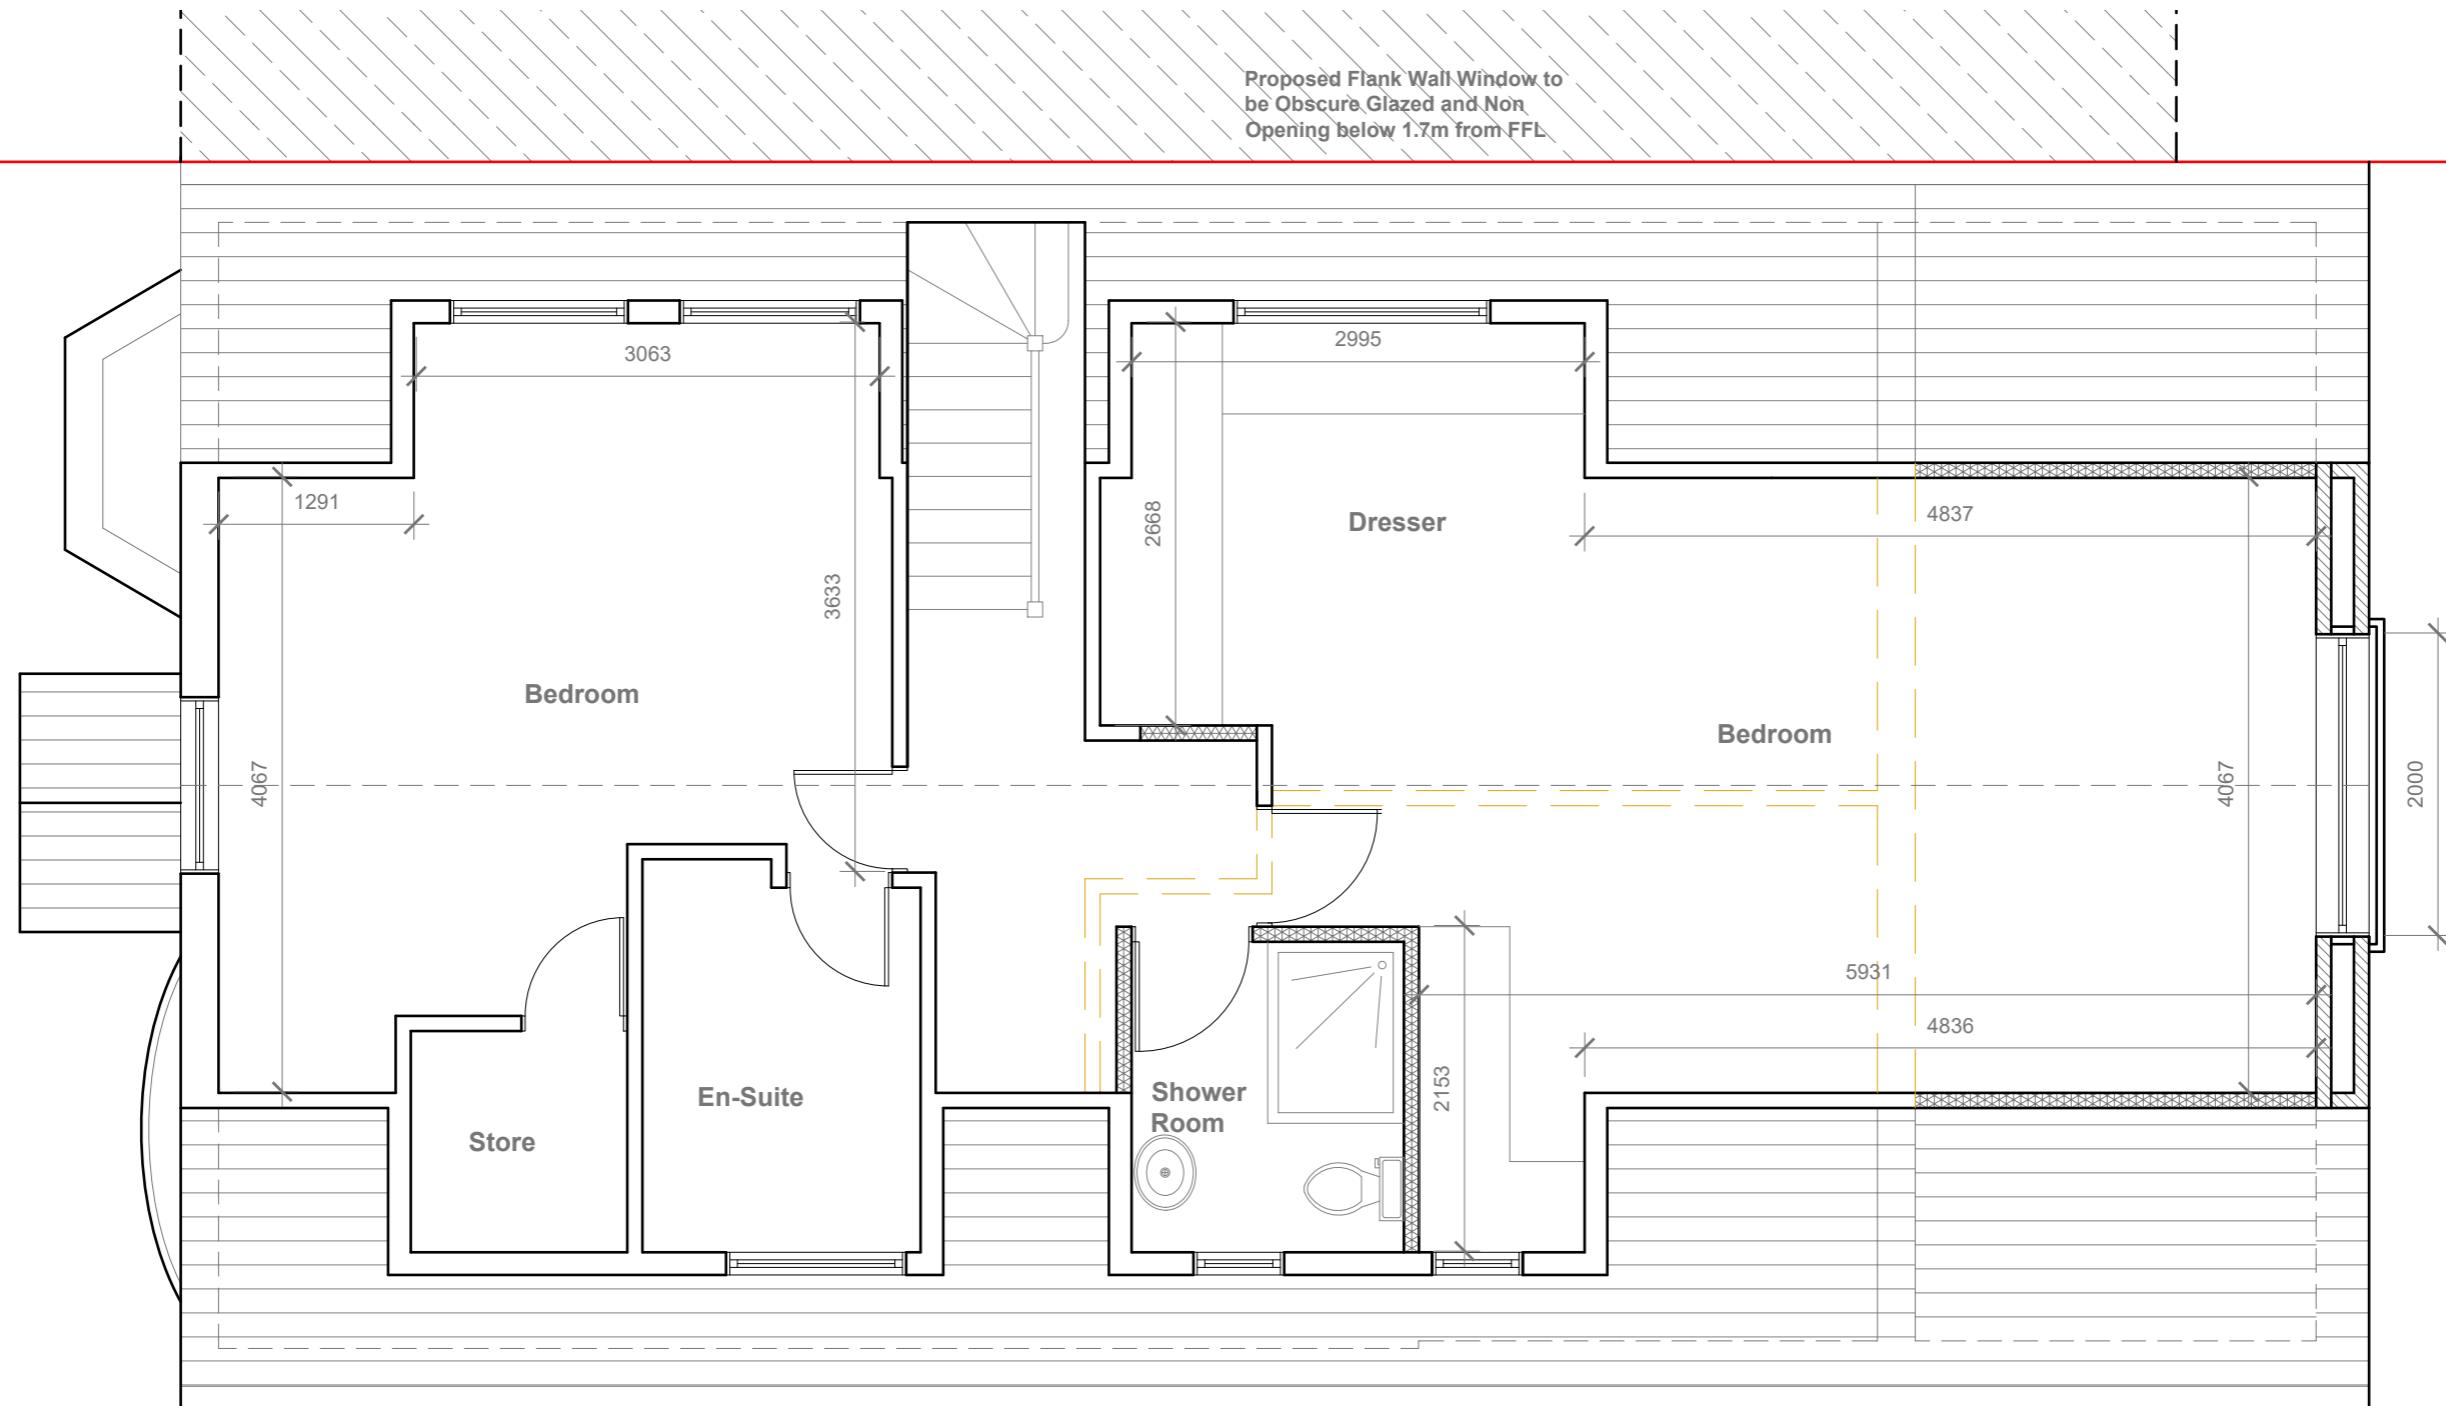

**Proposed First Floor Plan**

Scale 1:50

0 1 2 5 Meter

GENERAL NOTES:  
 1. ALL DIMENSIONS ARE IN MILLIMETER.  
 2. VERIFY ALL DIMENSIONS AND CONDITIONS BEFORE BUILDING OR STARTING CONSTRUCTION. NOTIFY THE DESIGNER IMMEDIATELY OF ANY DISCREPANCY OR VARIATION.  
 3. ALL WORK TO COMPLY WITH CURRENT BUILDING REGULATIONS AND CODES OF PRACTICE

Title:

## Proposed First Floor Plan

Site Address:  
 10 Lees Road,  
 Hillingdon.  
 UB8 3AS

Scale: 1:50 @A3  
 Date: 14/03/2025  
 Drawing No.: 2025/034 -03  
 Drawn By:  
 RO

Revision Date:  
 A 19-05-2025  
 e:mail - faluckpatel@yahoo.com  
 (M) +44 (0) 7871 466 254

**Faluck Patel**

Proposed External Finish  
Materials to Match Existing  
External Finish Materials



**Proposed Front Elevation**

Scale 1:100




**Proposed Side Elevation**

Scale 1:100



**Proposed Rear Elevation**

Scale 1:100

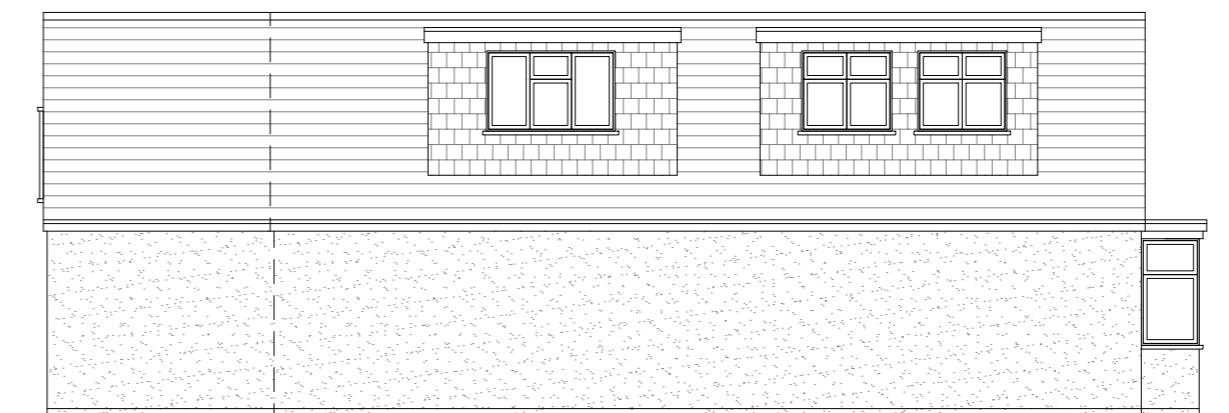

**Proposed Side Elevation**

Scale 1:100

10 Meter  
5  
2  
1  
0  
1:100

GENERAL NOTES:  
1. ALL DIMENSIONS ARE IN MILLIMETER.  
2. VERIFY ALL DIMENSIONS AND CONDITIONS BEFORE BUILDING OR  
STARTING CONSTRUCTION. NOTIFY THE DESIGNER IMMEDIATELY OF ANY  
DISCREPANCY OR VARIATION.  
3. ALL WORK TO COMPLY WITH CURRENT BUILDING REGULATIONS  
AND CODES OF PRACTICE

Title:

## Proposed Elevations

Site Address  
10 Lees Road,  
Hillingdon.  
UB8 3AS

Scale: 1:100 @A3  
Date: 14/03/2025  
Drawing No.:  
2025/034 -05

Revision Date:  
A 19-05-2025  
Drawn By:  
RO

e:mail -  
faluckpatel@yahoo.com  
(M) +44 (0) 7871 466 254

**Faluck  
Patel**