


Scale 1:100

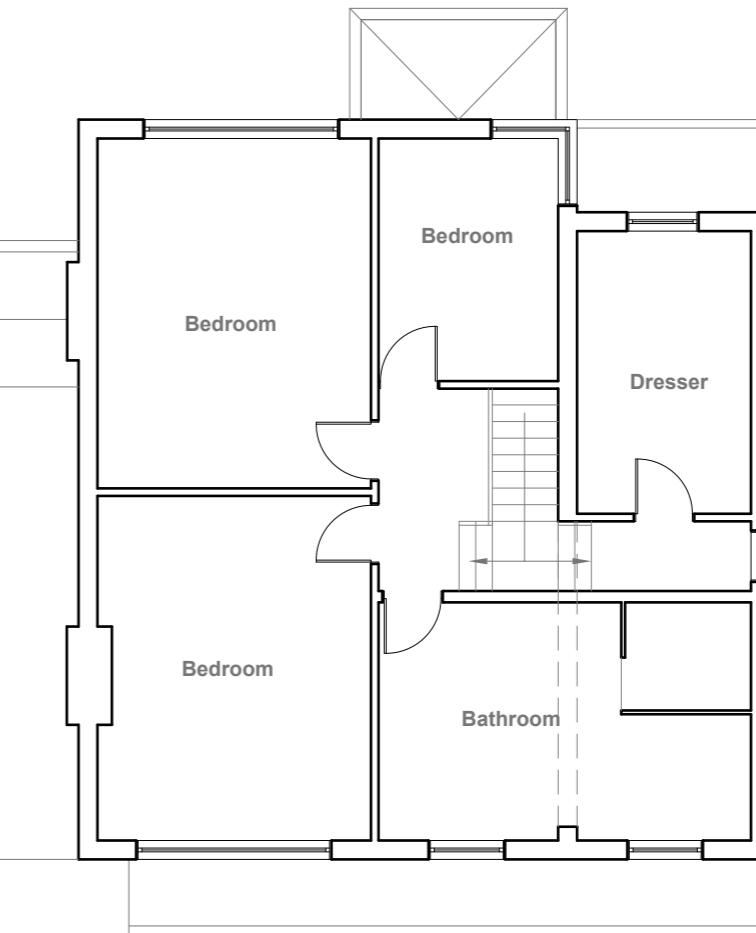

Scale 1:100

10 Meter
5
2
1
0

GENERAL NOTES:

1. ALL DIMENSIONS ARE IN MILLIMETER.
2. VERIFY ALL DIMENSIONS AND CONDITIONS BEFORE BUILDING OR STARTING CONSTRUCTION. NOTIFY THE DESIGNER IMMEDIATELY OF ANY DISCREPANCY OR VARIATION.
3. ALL WORK TO COMPLY WITH CURRENT BUILDING REGULATIONS AND CODES OF PRACTICE

Title:

Existing Floor Plans

Site Address

1 Francis Road
Pinner
HA5 2ST

Scale: 1:100 @A3

Date: 26/09/2022
Drawing No.: 2022/129 -01

Revision Date:

Drawn By:
FP


e:mail - faluckpatel@yahoo.com
(M) +44 (0) 7871 466 254

Faluck Patel



Existing Front Elevation

Scale 1:100

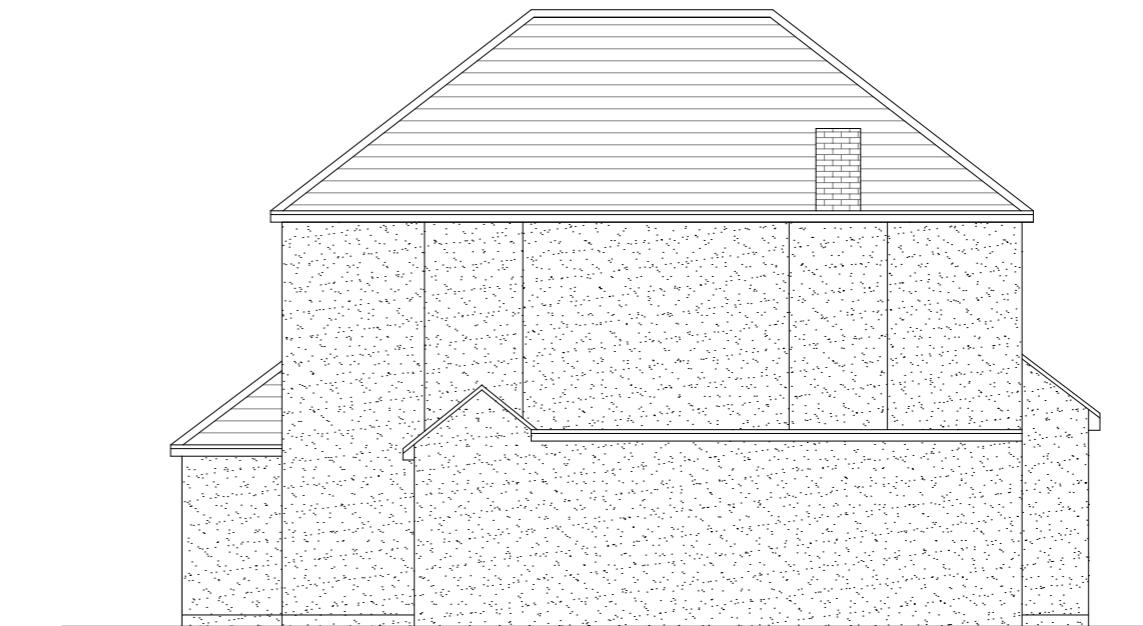


Existing Side Elevation

Scale 1:100



Existing Rear Elevation

Scale 1:100

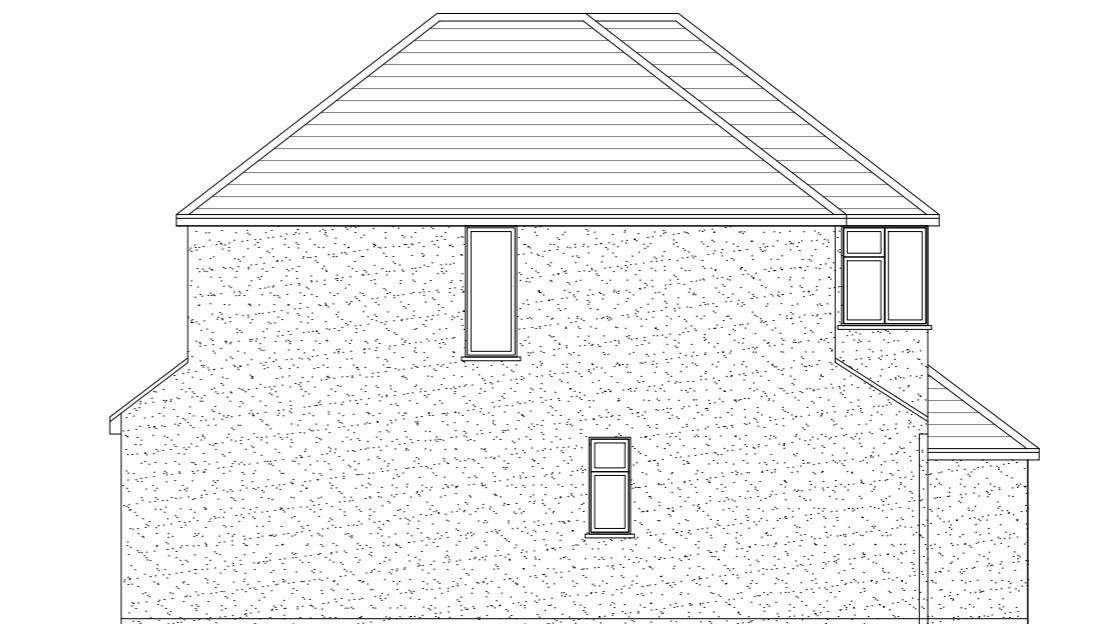

Existing Side Elevation

Scale 1:100

GENERAL NOTES:

1. ALL DIMENSIONS ARE IN MILLIMETER.
2. VERIFY ALL DIMENSIONS AND CONDITIONS BEFORE BUILDING OR STARTING CONSTRUCTION. NOTIFY THE DESIGNER IMMEDIATELY OF ANY DISCREPANCY OR VARIATION.
3. ALL WORK TO COMPLY WITH CURRENT BUILDING REGULATIONS AND CODES OF PRACTICE

Title:

Existing Elevations

Site Address

1 Francis Road
Pinner
HA5 2ST

Scale: 1:100 @A3


Date: 26/09/2022
Drawing No.: 2022/129 -02

Revision Date:

Drawn By: FP
e:mail - faluckpatel@yahoo.com
(M) +44 (0) 7871 466 254

10 Meter
5
2
1
0
1:100

Faluck Patel

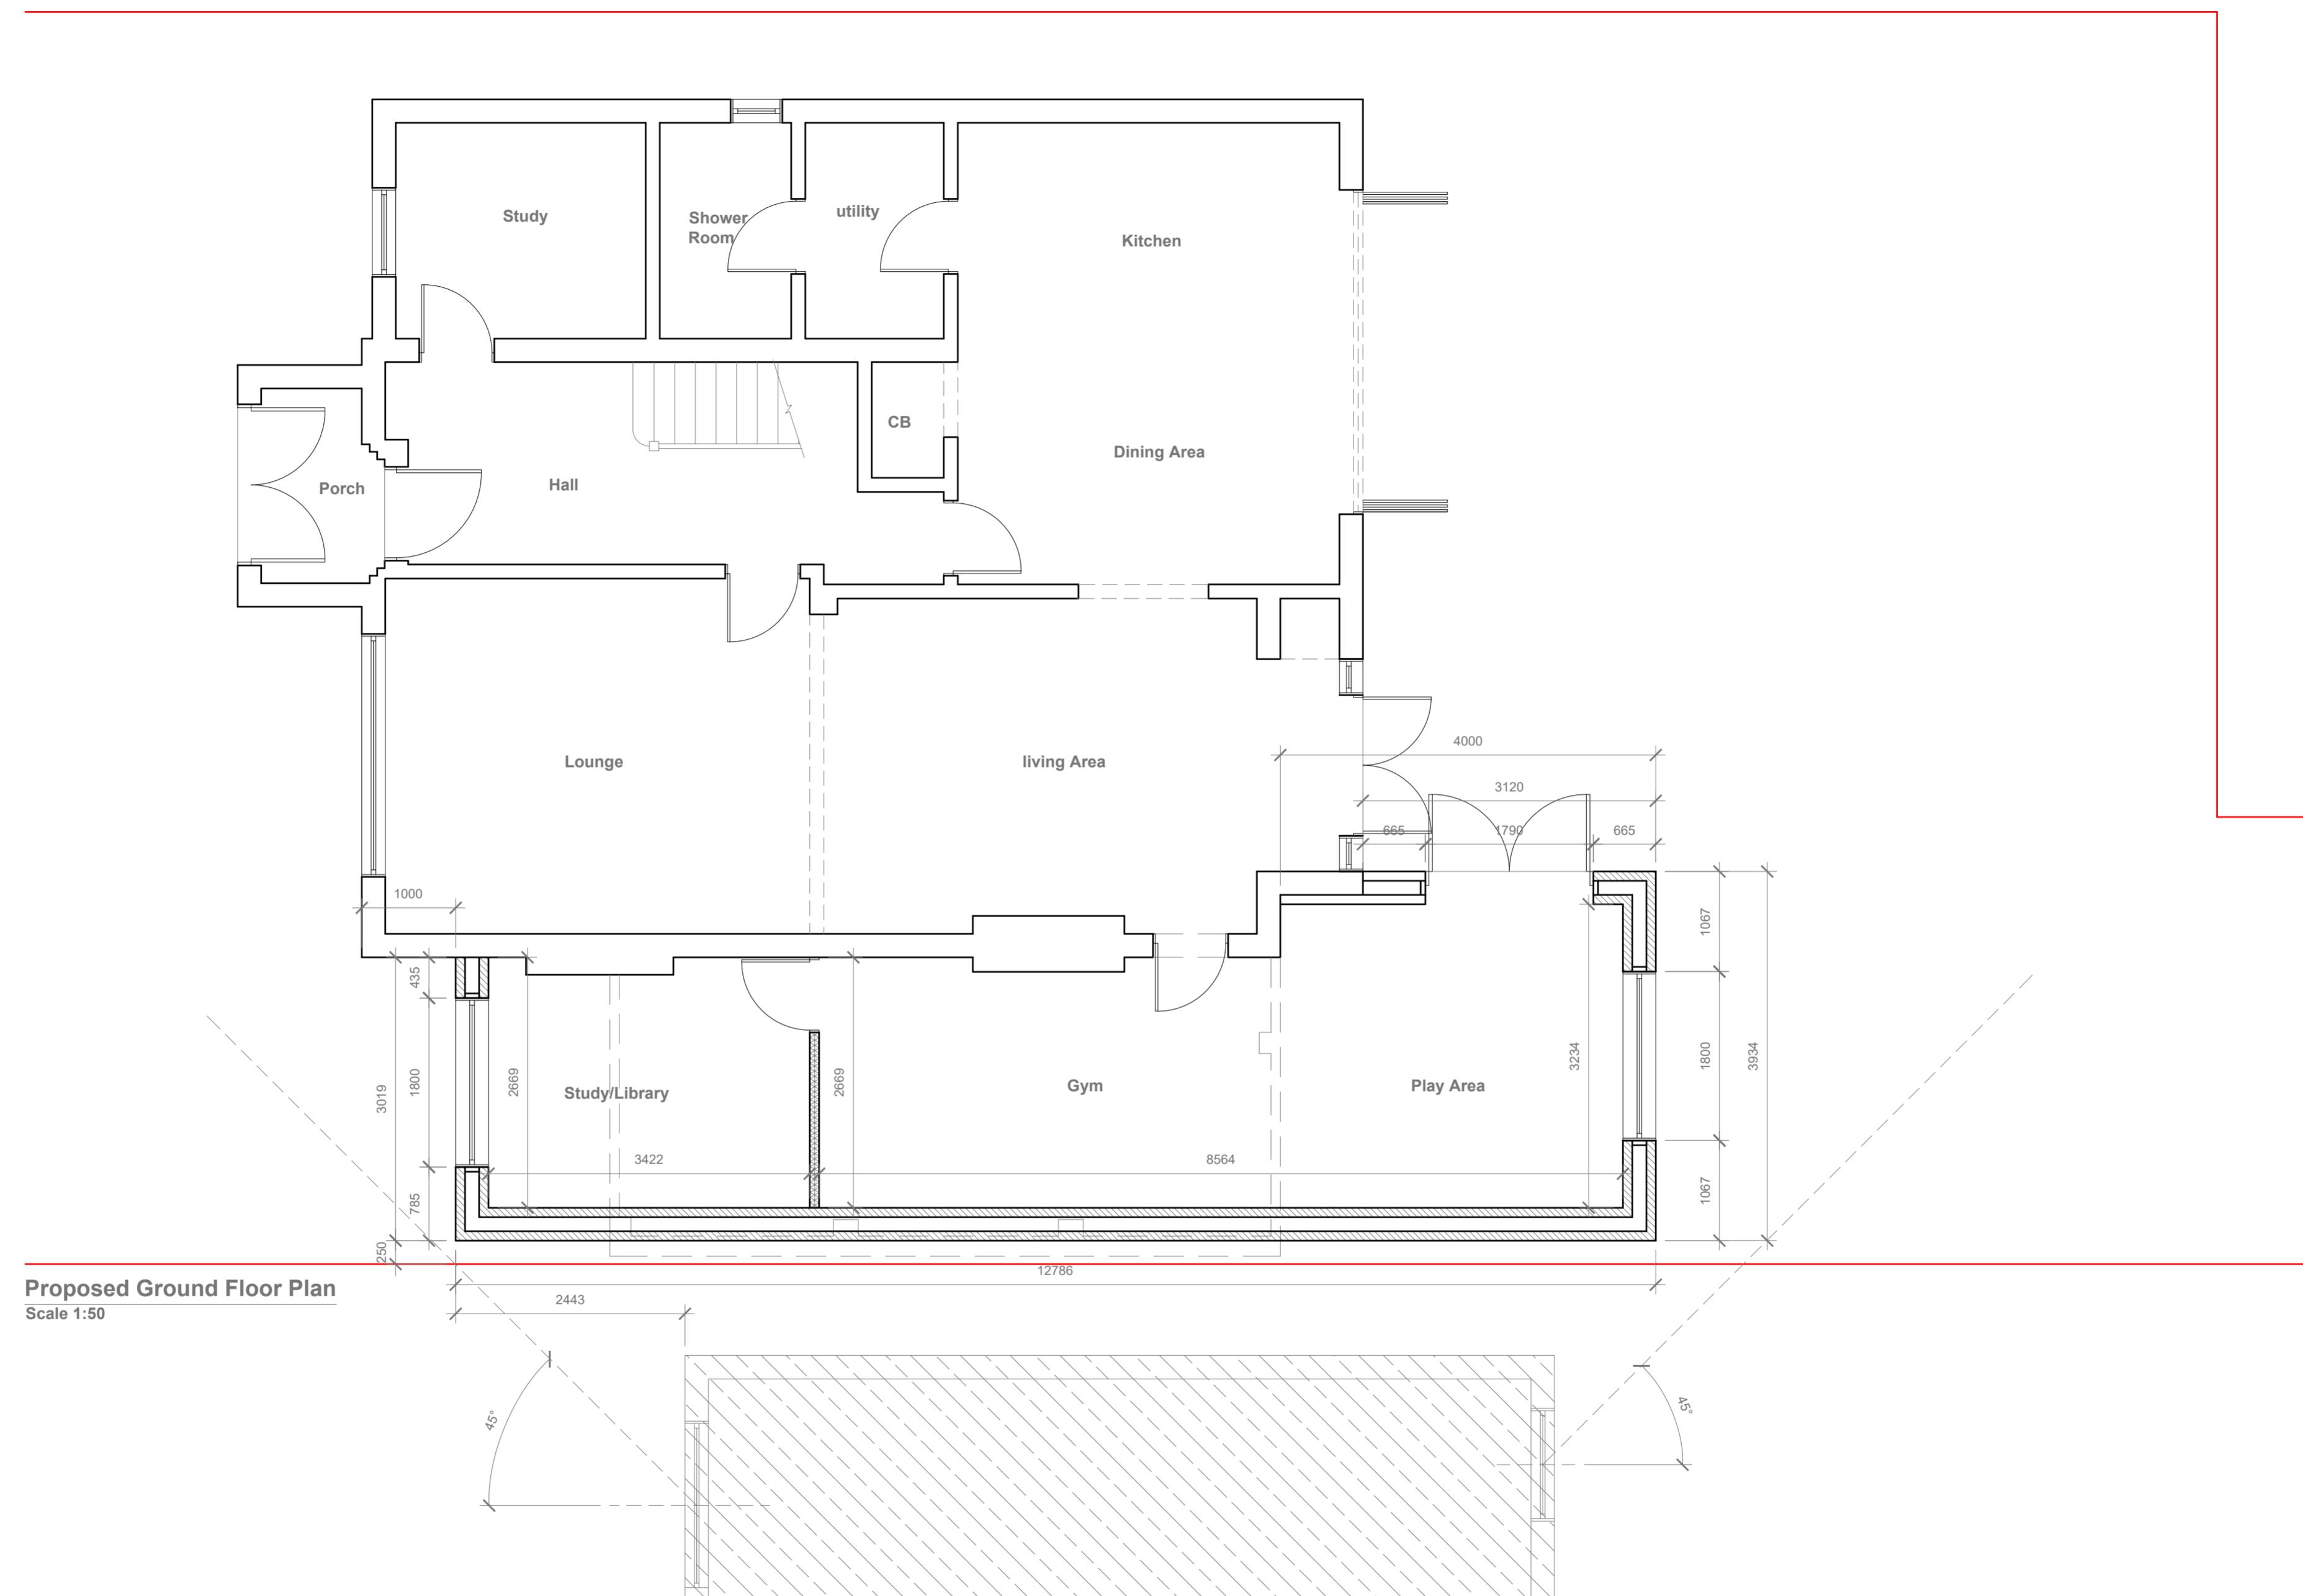

Proposed Ground Floor Pla

Scale 1:5

GENERAL NOTES:

1. ALL DIMENSIONS ARE IN MILLIMETER.
2. VERIFY ALL DIMENSIONS AND CONDITIONS BEFORE BUILDING OR STARTING CONSTRUCTION. NOTIFY THE DESIGNER IMMEDIATELY OF ANY DISCREPANCY OR VARIATION.
3. ALL WORK TO COMPLY WITH CURRENT BUILDING REGULATIONS AND CODES OF PRACTICE

1


Proposed First Floor & Loft Plans

Site Address	Scale: 1:50 @A2	Revision Date:
1 Francis Road Pinner HA5 2ST	Date: 26/09/2022 Drawing No.: 2022/129 -03HH Drawn By: FP	A 23/12/2022
		e:mail - faluckpatel@yahoo.com (M) +44 (0) 7871 466 254



Proposed Front Elevation

Scale 1:100

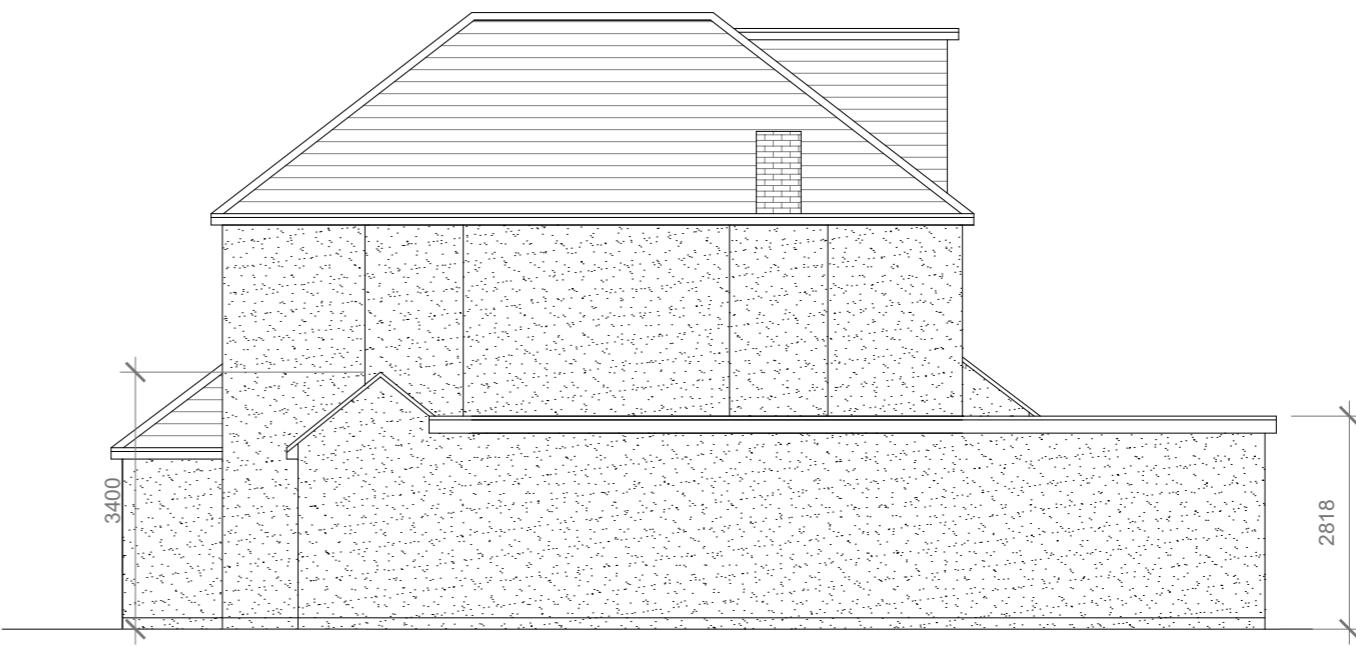


Proposed Side Elevation

Scale 1:100



Proposed Rear Elevation

Scale 1:100

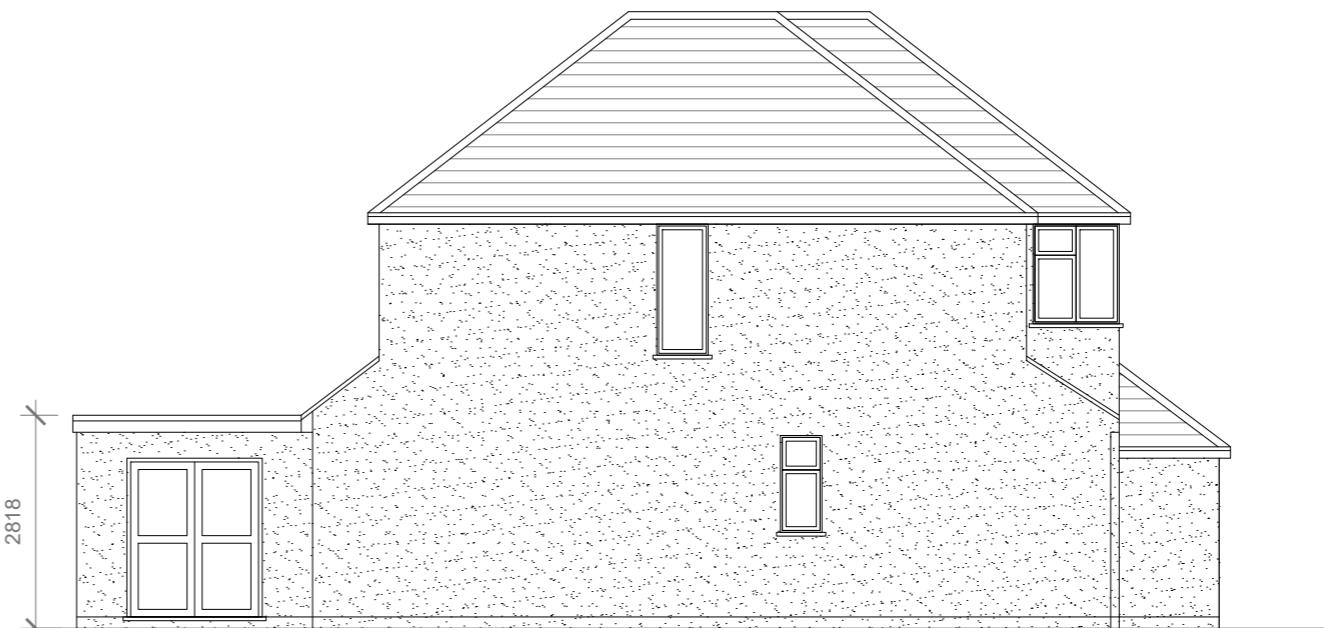

Proposed Side Elevation

Scale 1:100

Velux Window to be installed as per manufacturer specification, not projected more than 150mm from the plane of roof slope

Proposed External Finish Materials to Match Existing External Finish Materials

10 Meter
5
5
2
2
1
1
0
0
1:100

GENERAL NOTES:
 1. ALL DIMENSIONS ARE IN MILLIMETER.
 2. VERIFY ALL DIMENSIONS AND CONDITIONS BEFORE BUILDING OR
 STARTING CONSTRUCTION. NOTIFY THE DESIGNER IMMEDIATELY OF ANY
 DISCREPANCY OR VARIATION.
 3. ALL WORK TO COMPLY WITH CURRENT BUILDING REGULATIONS
 AND CODES OF PRACTICE

Title:

Proposed Elevations

Site Address
1 Francis Road
Pinner
HA5 2ST

Scale: 1:100 @A3
Date: 26/09/2022
Drawing No.: 2022/129 -04HH
Drawn By: FP

Revision Date:
A 23/12/2022
e:mail - faluckpatel@yahoo.com
(M) +44 (0) 7871 466 254

Faluck Patel