




EXISTING GROUND FLOOR PLAN

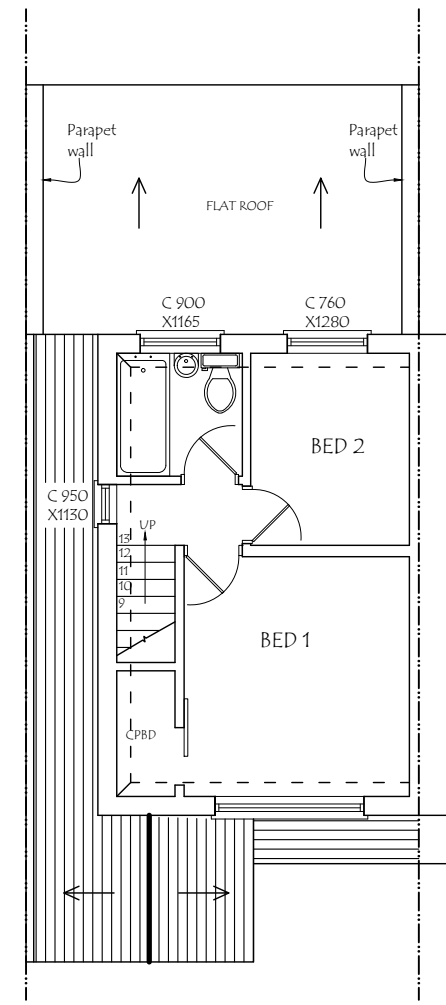


EXISTING FIRST FLOOR PLAN

ADDRESS: 104, LABURNUM ROAD, HAYES, UB3 4JZ, UK.	DRAWING TITLE: EXISTING FLOOR PLANS			DATE: 18/04/2026
	DRG. NO. - PA/104/E.01	REV:	SCALE - 1:100	DRG. PAPER SIZE: A3

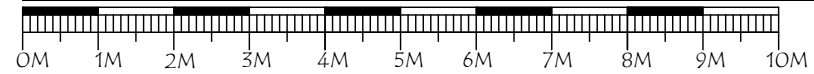

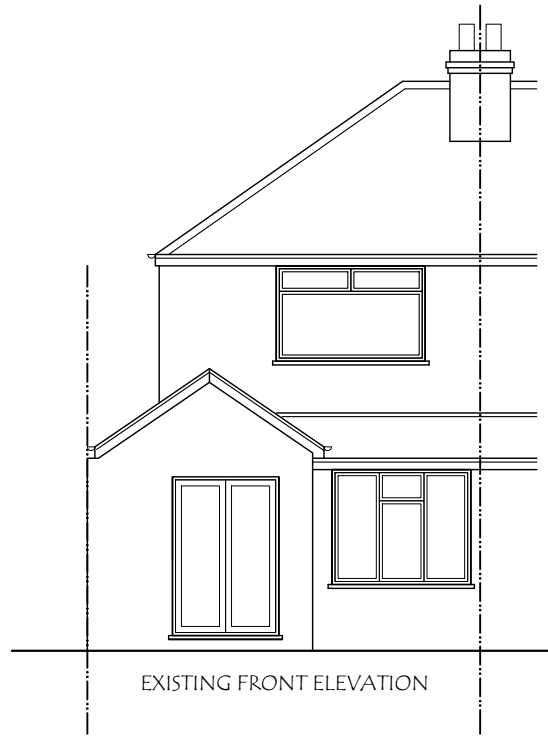

EXISTING FRONT ELEVATION

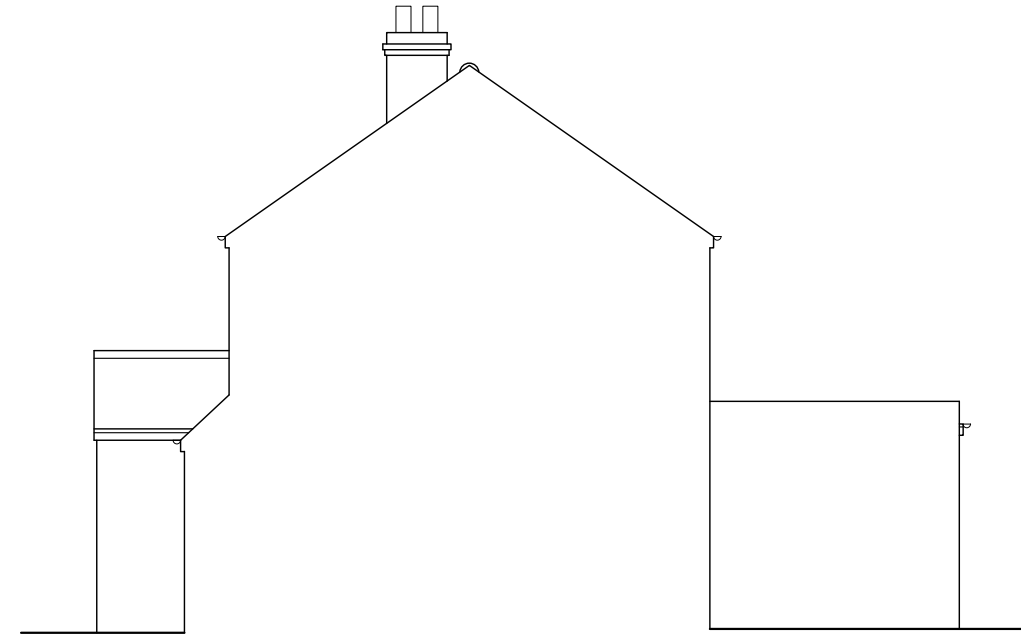


EXISTING SIDE ELEVATION


ADDRESS: 104, LABURNUM ROAD, HAYES, UB3 4JZ, UK.	DRAWING TITLE: EXISTING/PROPOSED ELEVATIONS	DATE: 18/04/2026	MATERIALS TO MATCH EXISTING AS CLOSELY AS POSSIBLE
	DRG. NO. - PA/104/P.02	REV:	

SCALE - 1:100

HIP > GAB.	0.333 7.30m ² 3.25m	7.90m ³
DORMER	3.22m ² 4.12m	13.26m ³
TOTAL =		21.16m ³
21.16m ³ < 40m ³ , THEREFORE ITS P.D.		

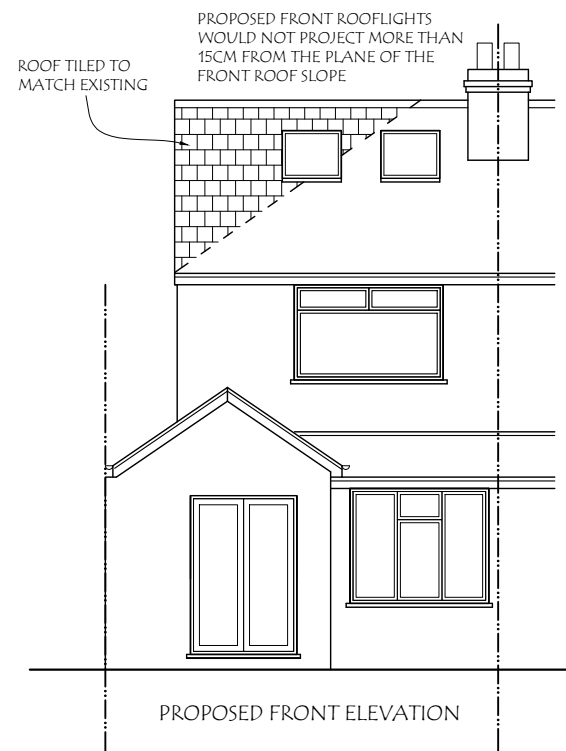


PROPOSED FRONT ELEVATION

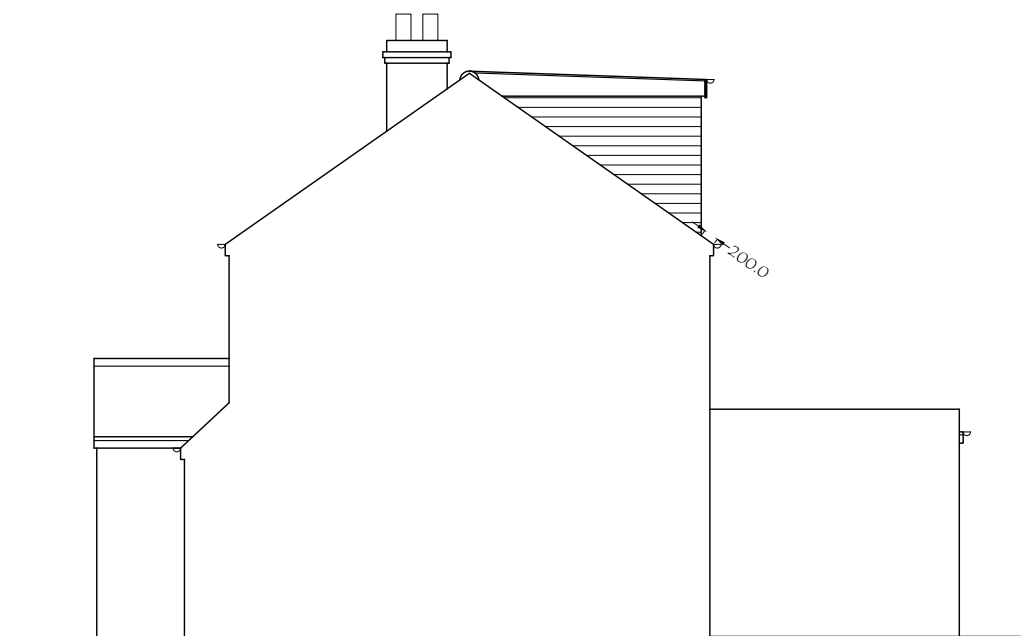

PROPOSED SIDE ELEVATION




EXISTING REAR ELEVATION

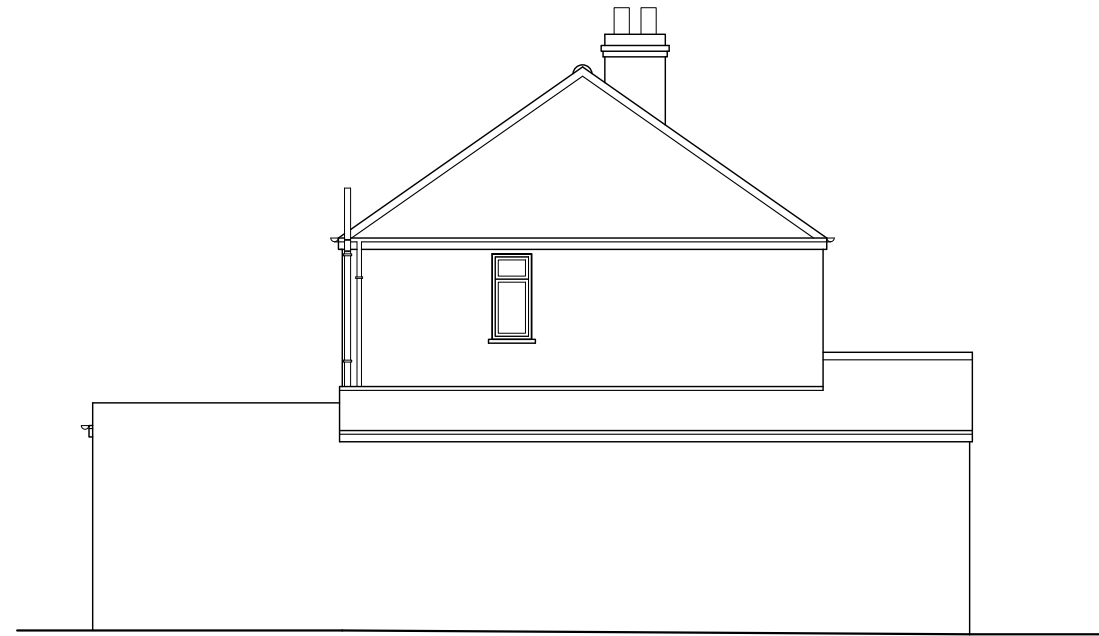


EXISTING SIDE ELEVATION

ADDRESS: 104, LABURNUM ROAD, HAYES, UB3 4JZ, UK.	DRAWING TITLE: EXISTING/PROPOSED ELEVATIONS			DATE: 18/04/2026
	DRG. NO. - PA/104/P.03	REV:	SCALE - 1:100	DRG. PAPER SIZE: A3


MATERIALS TO MATCH EXISTING AS CLOSELY AS POSSIBLE

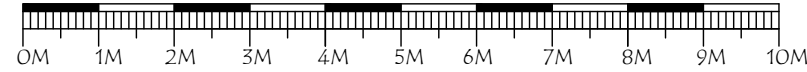


HIP > GAB.	0.333 7.30m ² 3.25m	7.90m ³
DORMER	3.22m ² 4.12m	13.26m ³
TOTAL =		21.16m ³
21.16m ³ < 40m ³ , THEREFORE ITS P.D.		

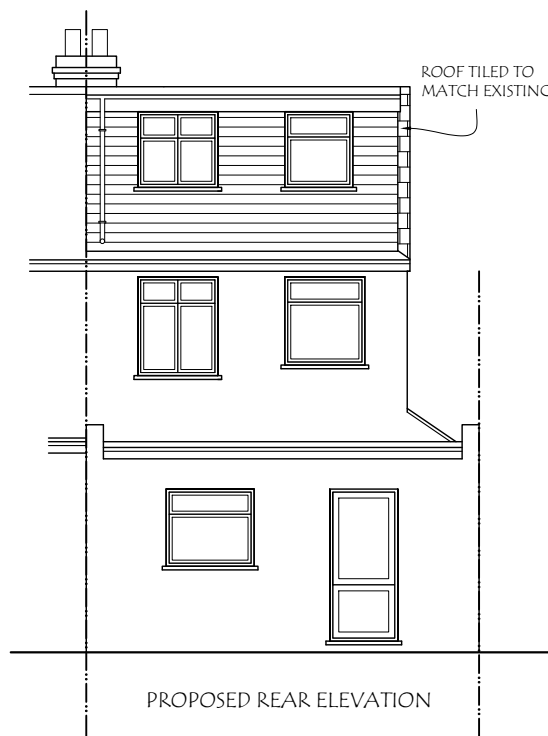


PROPOSED REAR ELEVATION

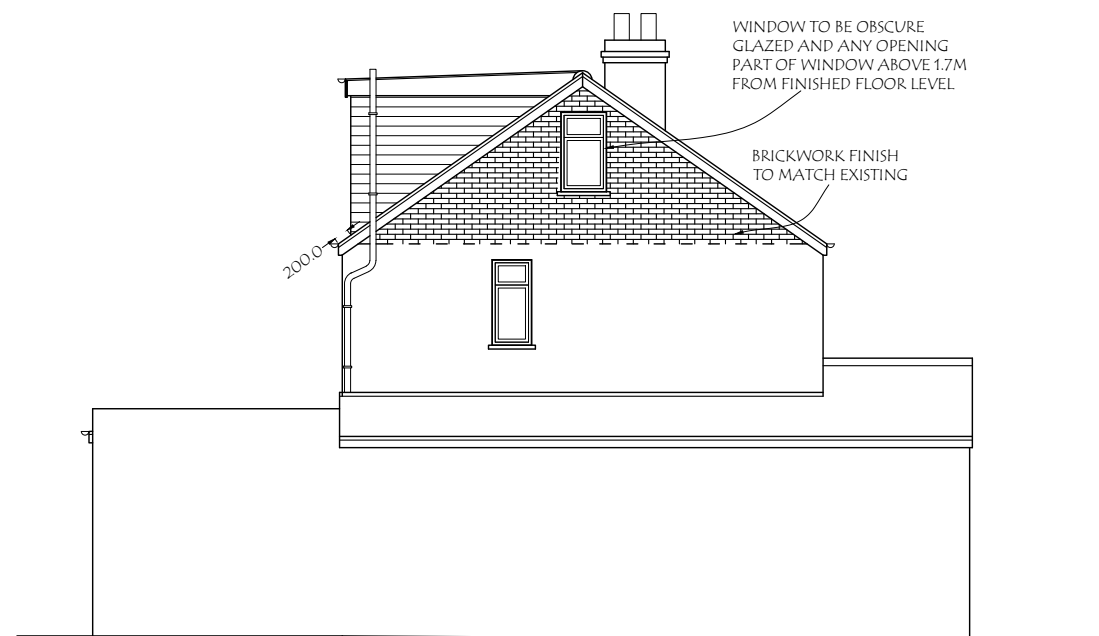


PROPOSED SIDE ELEVATION

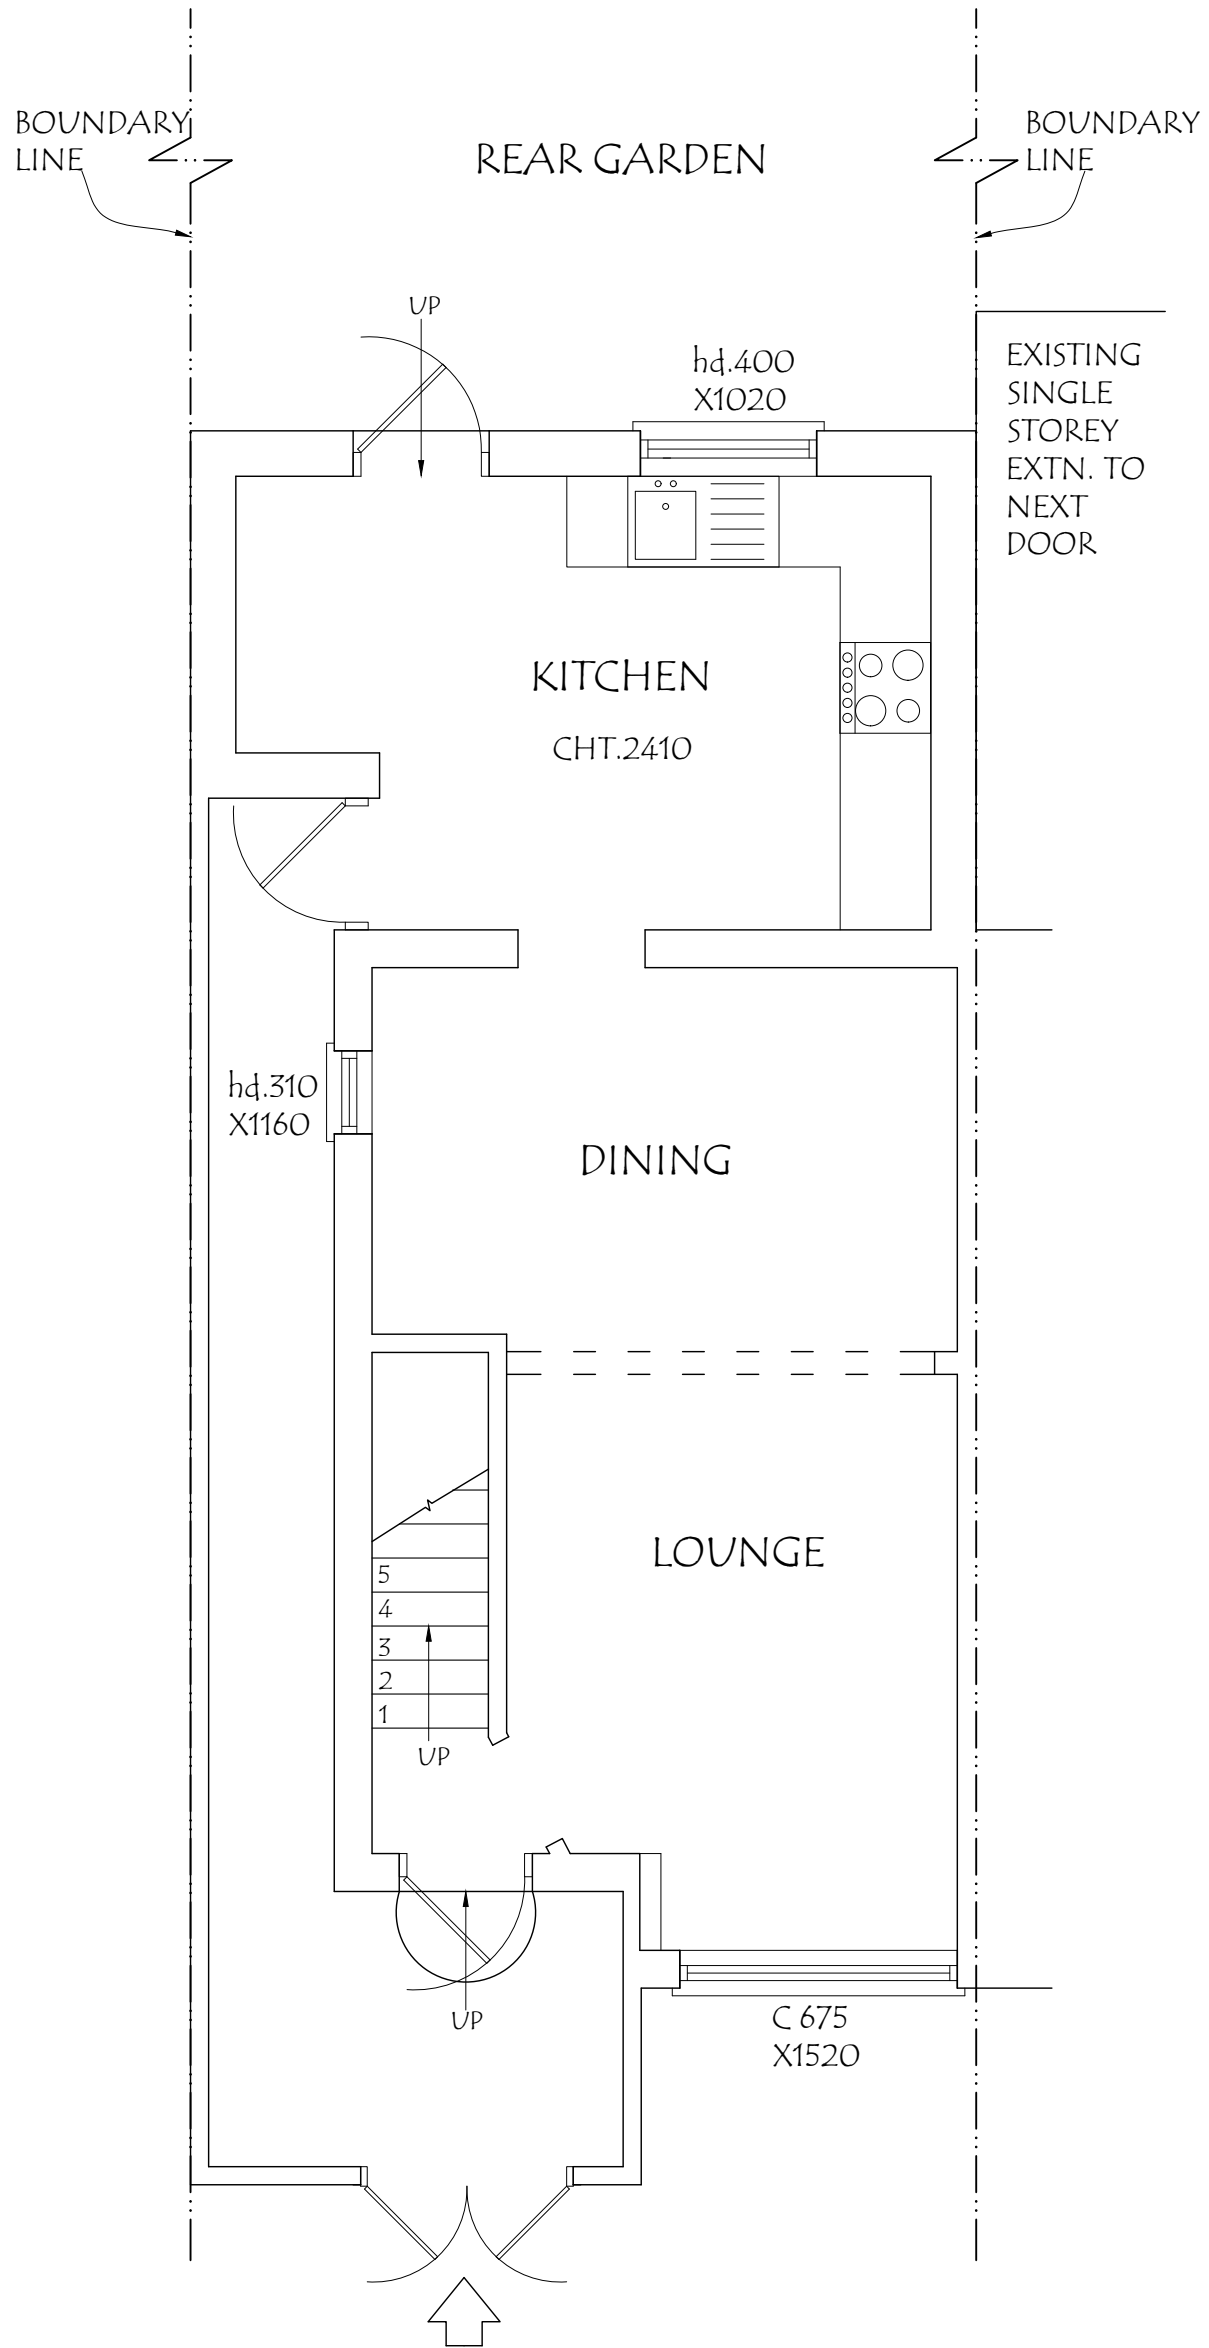



ADDRESS: 104, LABURNUM ROAD, HAYES, UB3 4JZ, UK.	DRAWING TITLE: PROPOSED GROUND FLOOR PLAN		DATE: 18/04/2026
	DRG. NO. - PA/104/P.04	REV:	SCALE - 1: 50
			DRG. PAPER SIZE: A3

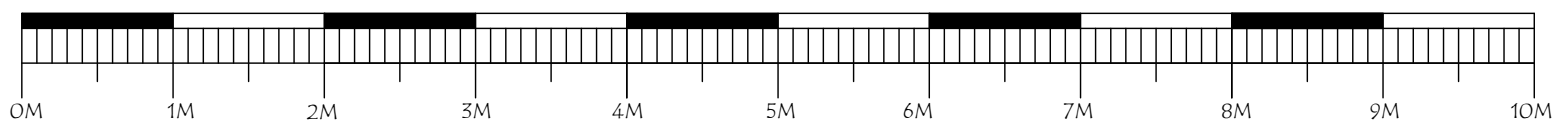

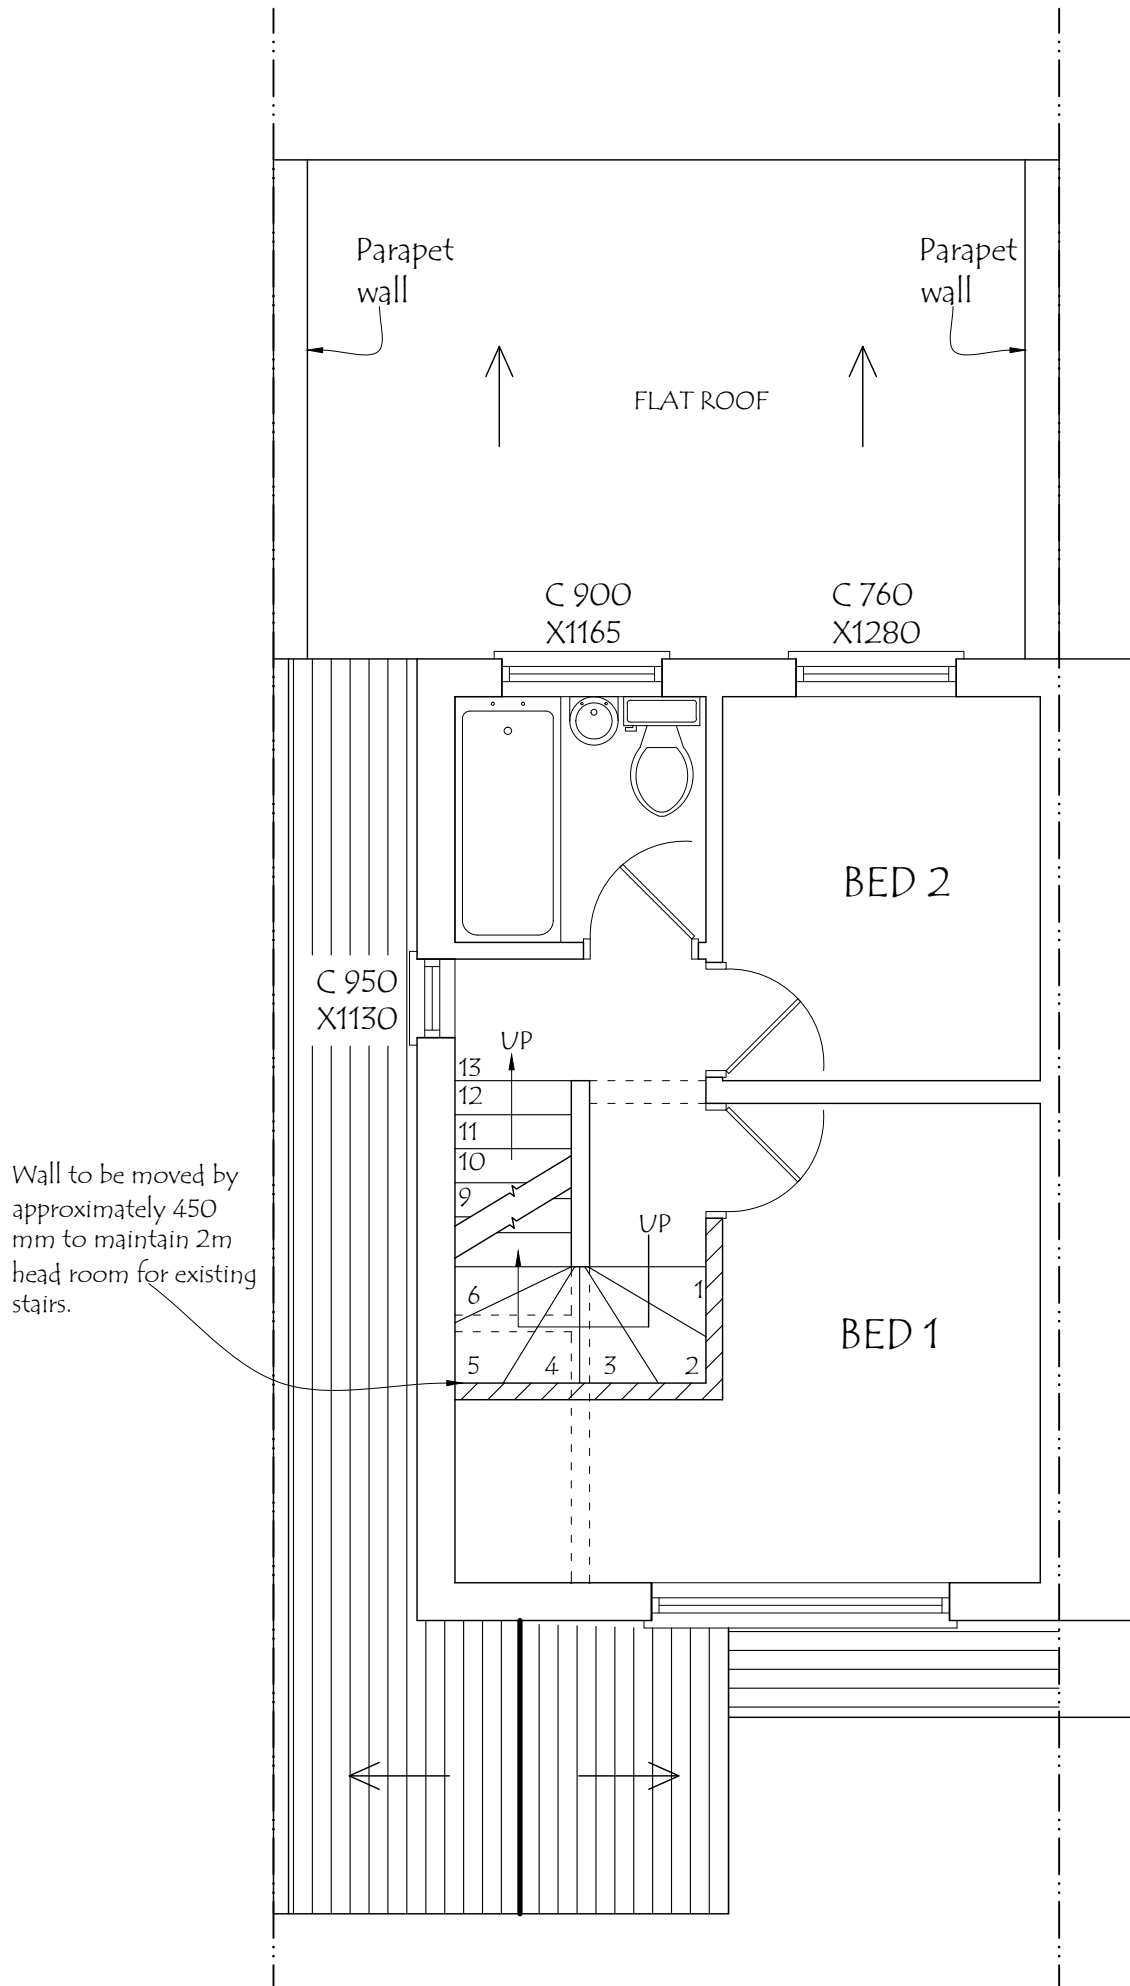



ADDRESS: 104, LABURNUM ROAD, HAYES, UB3 4JZ, UK.	DRAWING TITLE: PROPOSED FIRST FLOOR PLAN		DATE: 18/04/2026
	DRG. NO. - PA/104/P.05	REV:	SCALE - 1: 50
			DRG. PAPER SIZE: A3

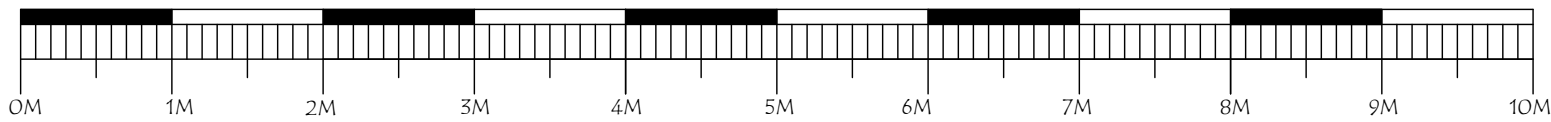

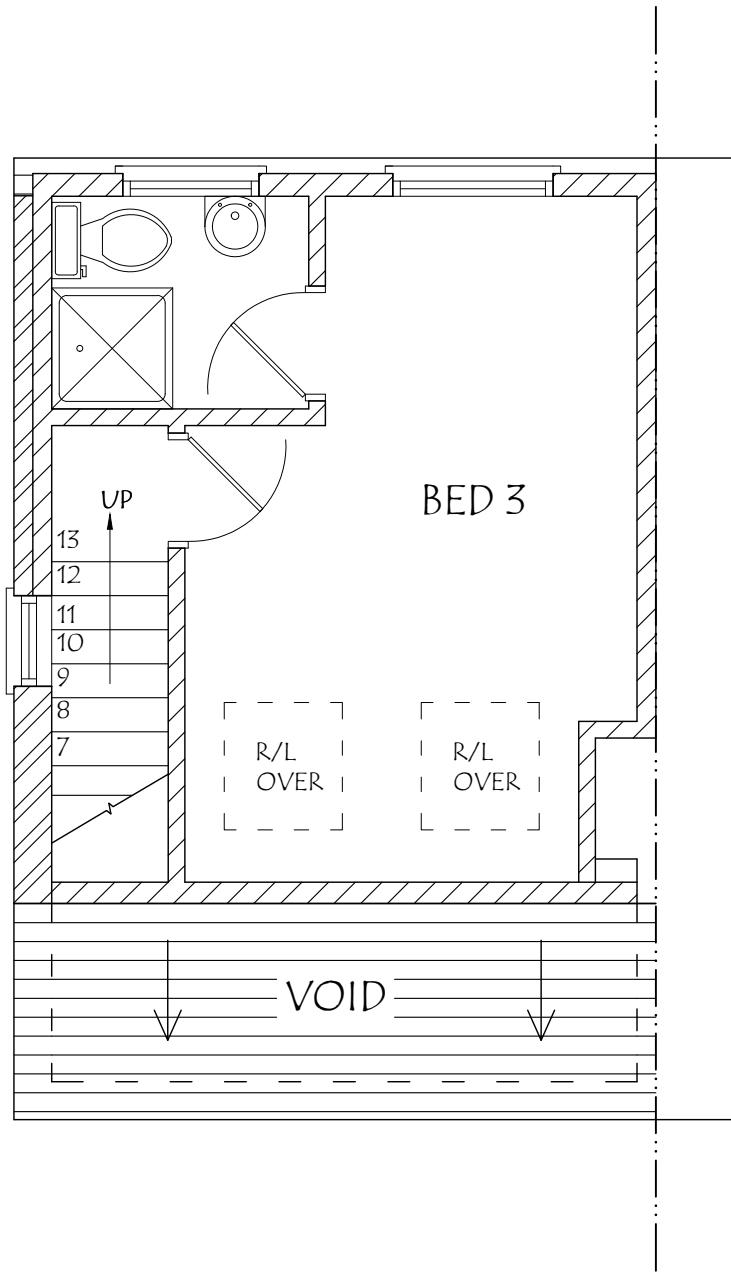


ADDRESS: 104, LABURNUM ROAD, HAYES, UB3 4JZ, UK.		DRAWING TITLE: PROPOSED SECOND FLOOR PLAN		DATE: 18/04/2026	
DRG. NO. - PA/104/P.06		REV:	SCALE - 1: 50	DRG. PAPER SIZE: A3	

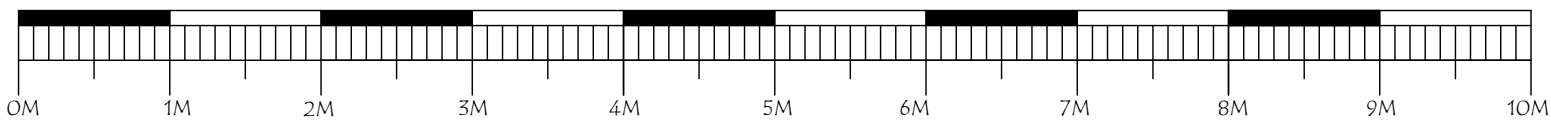

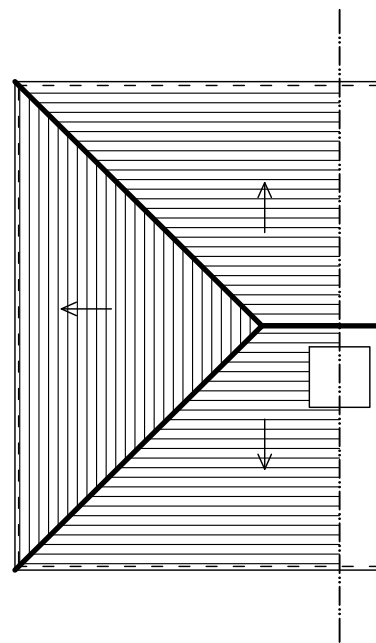

EXISTING ROOF PLAN

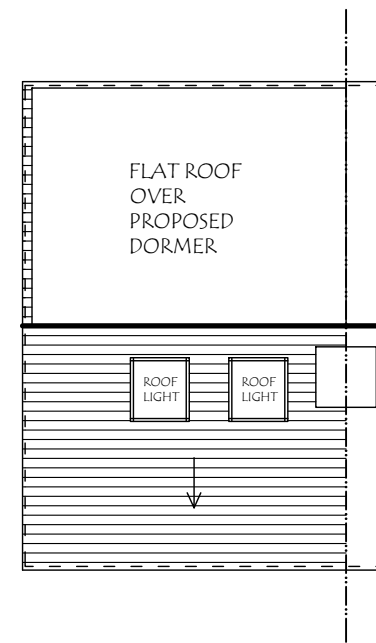

PROPOSED ROOF PLAN

ADDRESS: 104, LABURNUM ROAD, HAYES, UB3 4JZ, UK.	DRAWING TITLE: EXISTING/PROPOSED ROOF PLANS		DATE: 18/04/2026
	DRG. NO. - PA/104/P.07	REV:	SCALE - 1:100
			DRG. PAPER SIZE: A3

