

All work to comply with
current building regulations
and codes of practice

Do not scale from drawings
all dimensions to be checked
on site before the start of
any work



All Proposed External Materials to Match
Existing External Materials

Any Proposed Windows to Flank wall to be
Obscure Glazed and Non-Opening below
1.7m from FFL

1:50



10 Meter

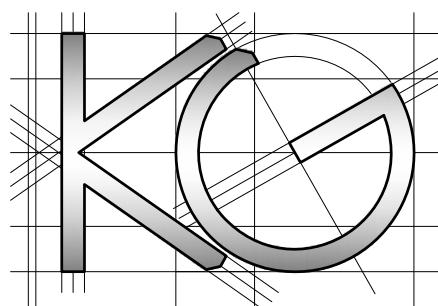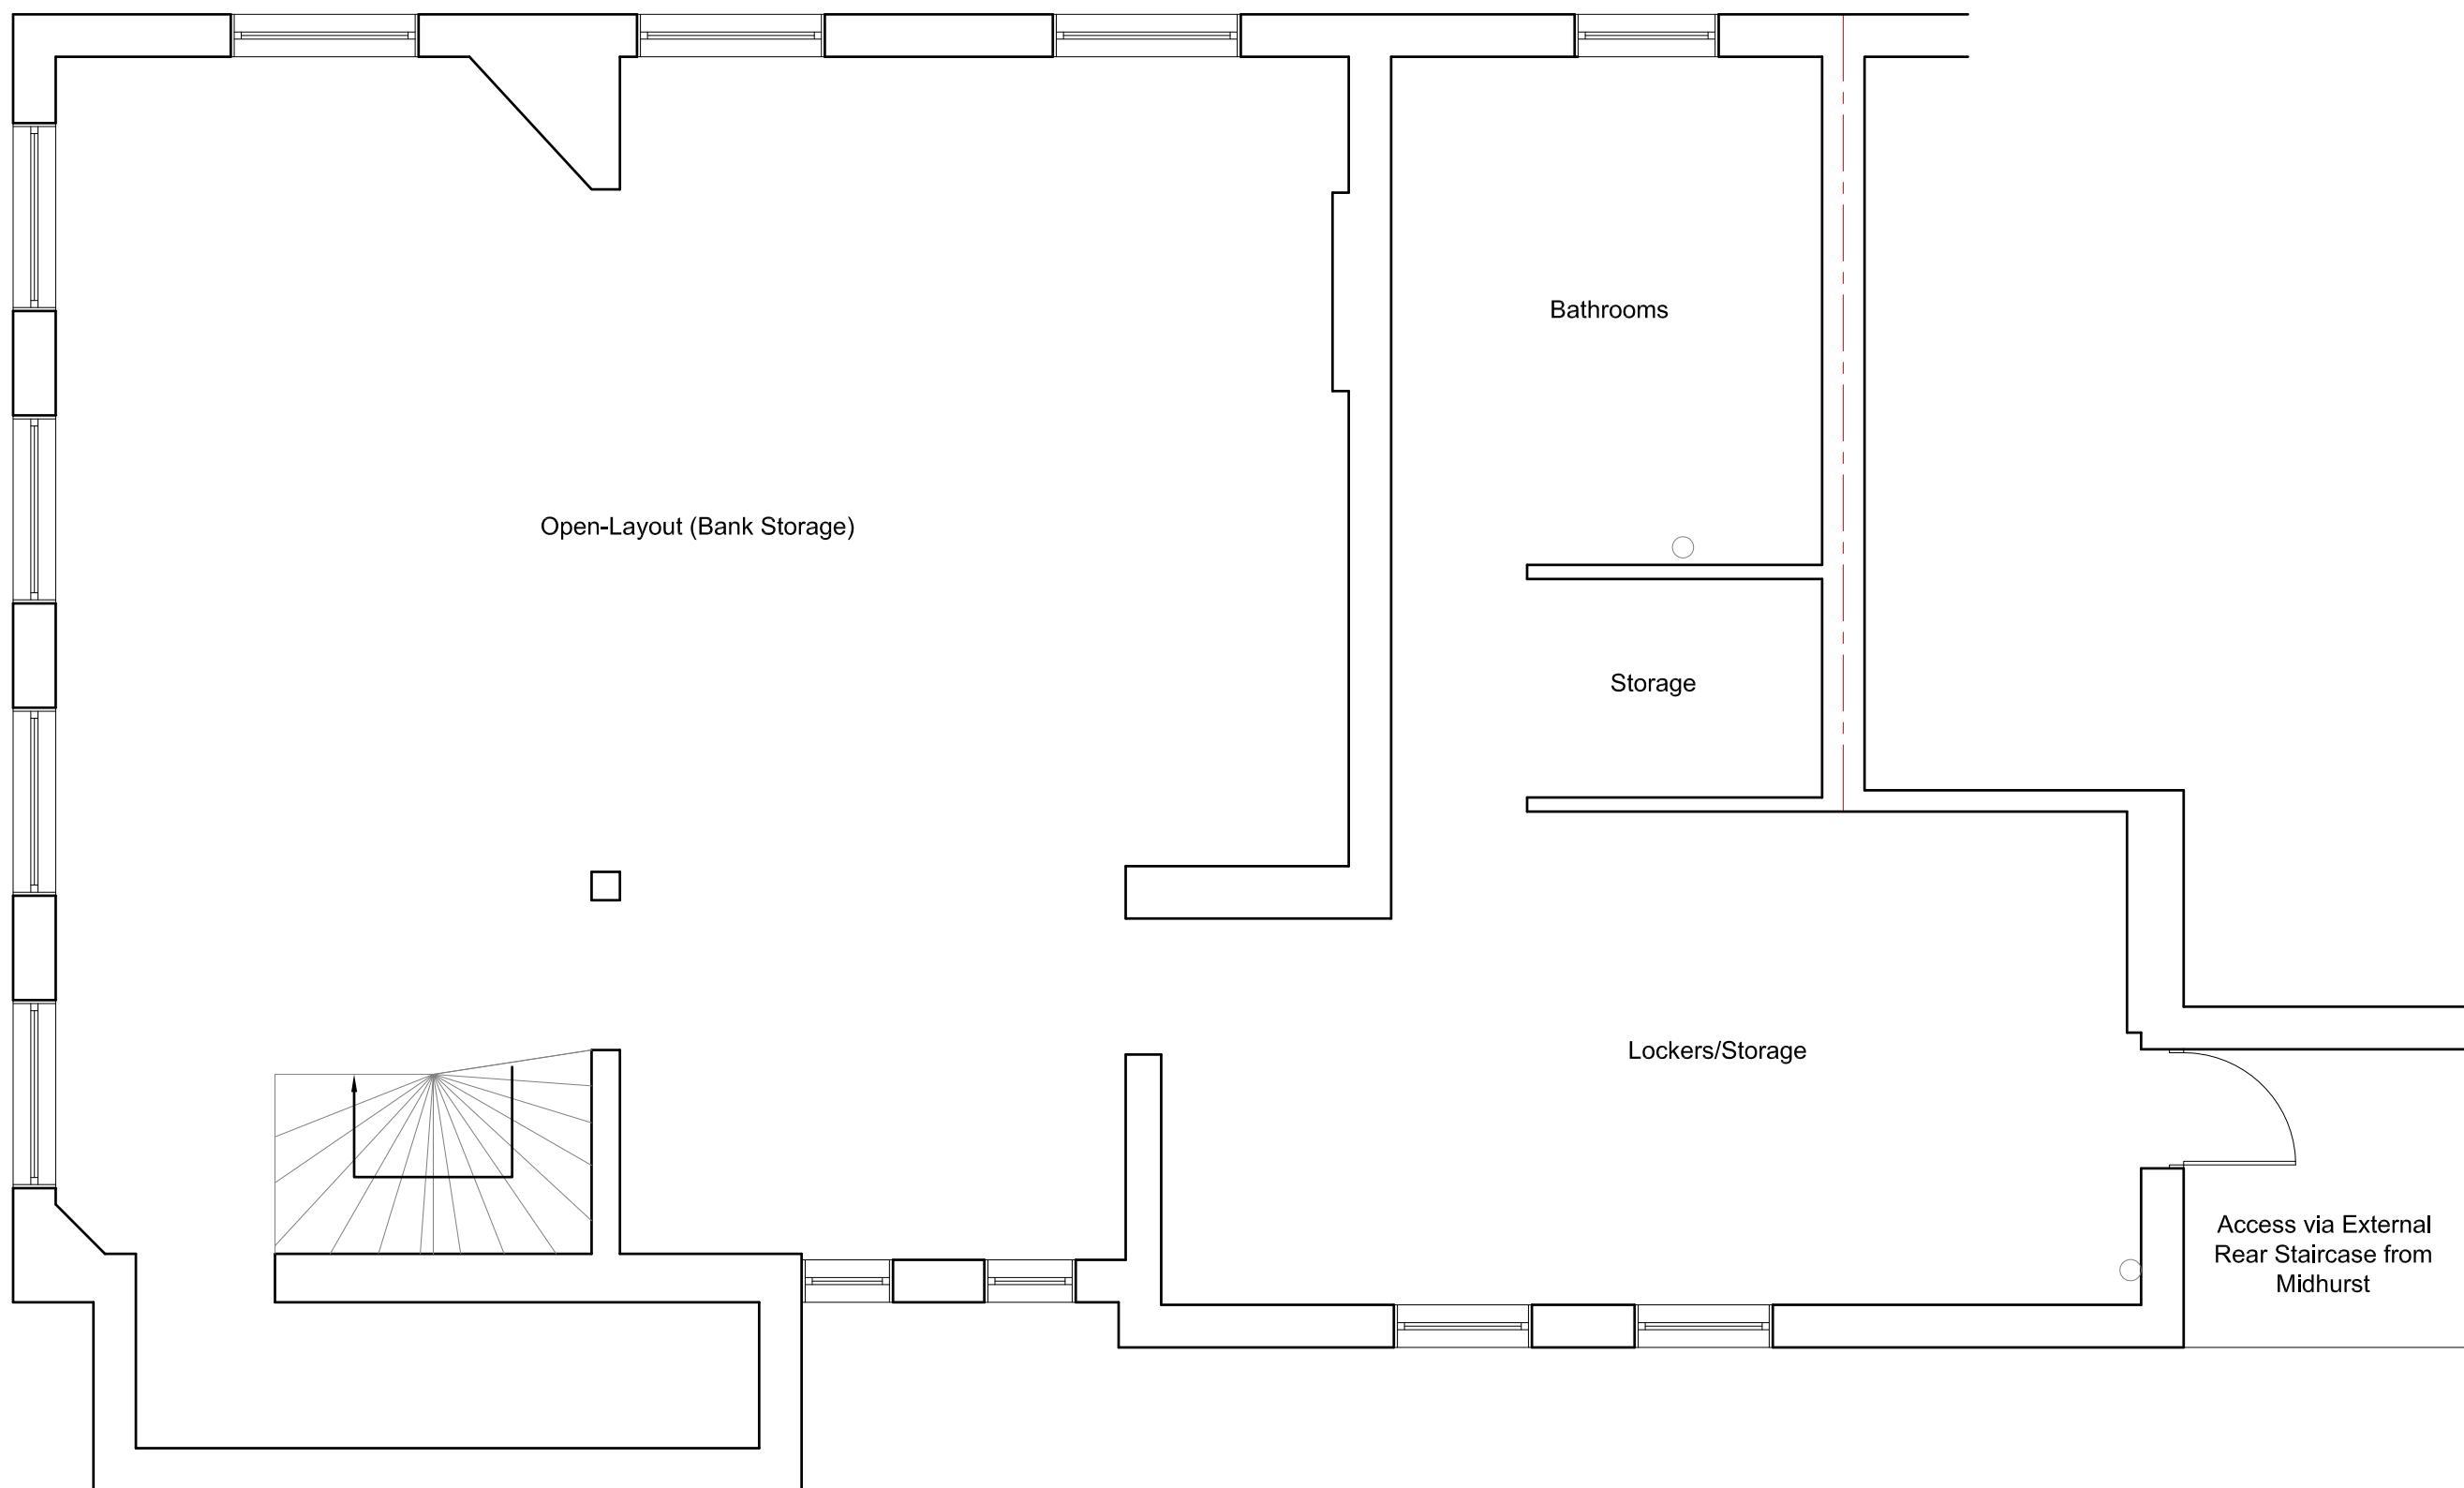

Site Address:
63 High Street
Ruislip
HA4 8JB

Drawing Content:
Existing First Floor Plan

1

Drawings No:
63highstreet/2024/01

Date Drawn:
22nd July 2024

Planning Issue

7

Drawings Scale:
1:50

Drawn By:
KG

Revision:

8

2

4

6

All work to comply with
current building regulations
and codes of practice

Do not scale from drawings
all dimensions to be checked
on site before the start of
any work

All Proposed External Materials to Match
Existing External Materials

Any Proposed Windows to Flank wall to be
Obscure Glazed and Non-Opening below
1.7m from FFL

1:50



0

1

2

5

10 Meter

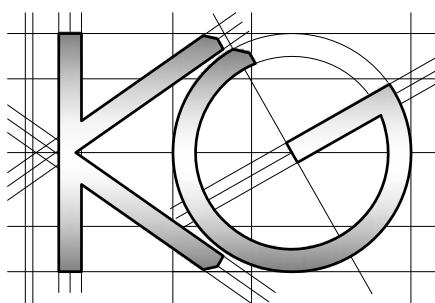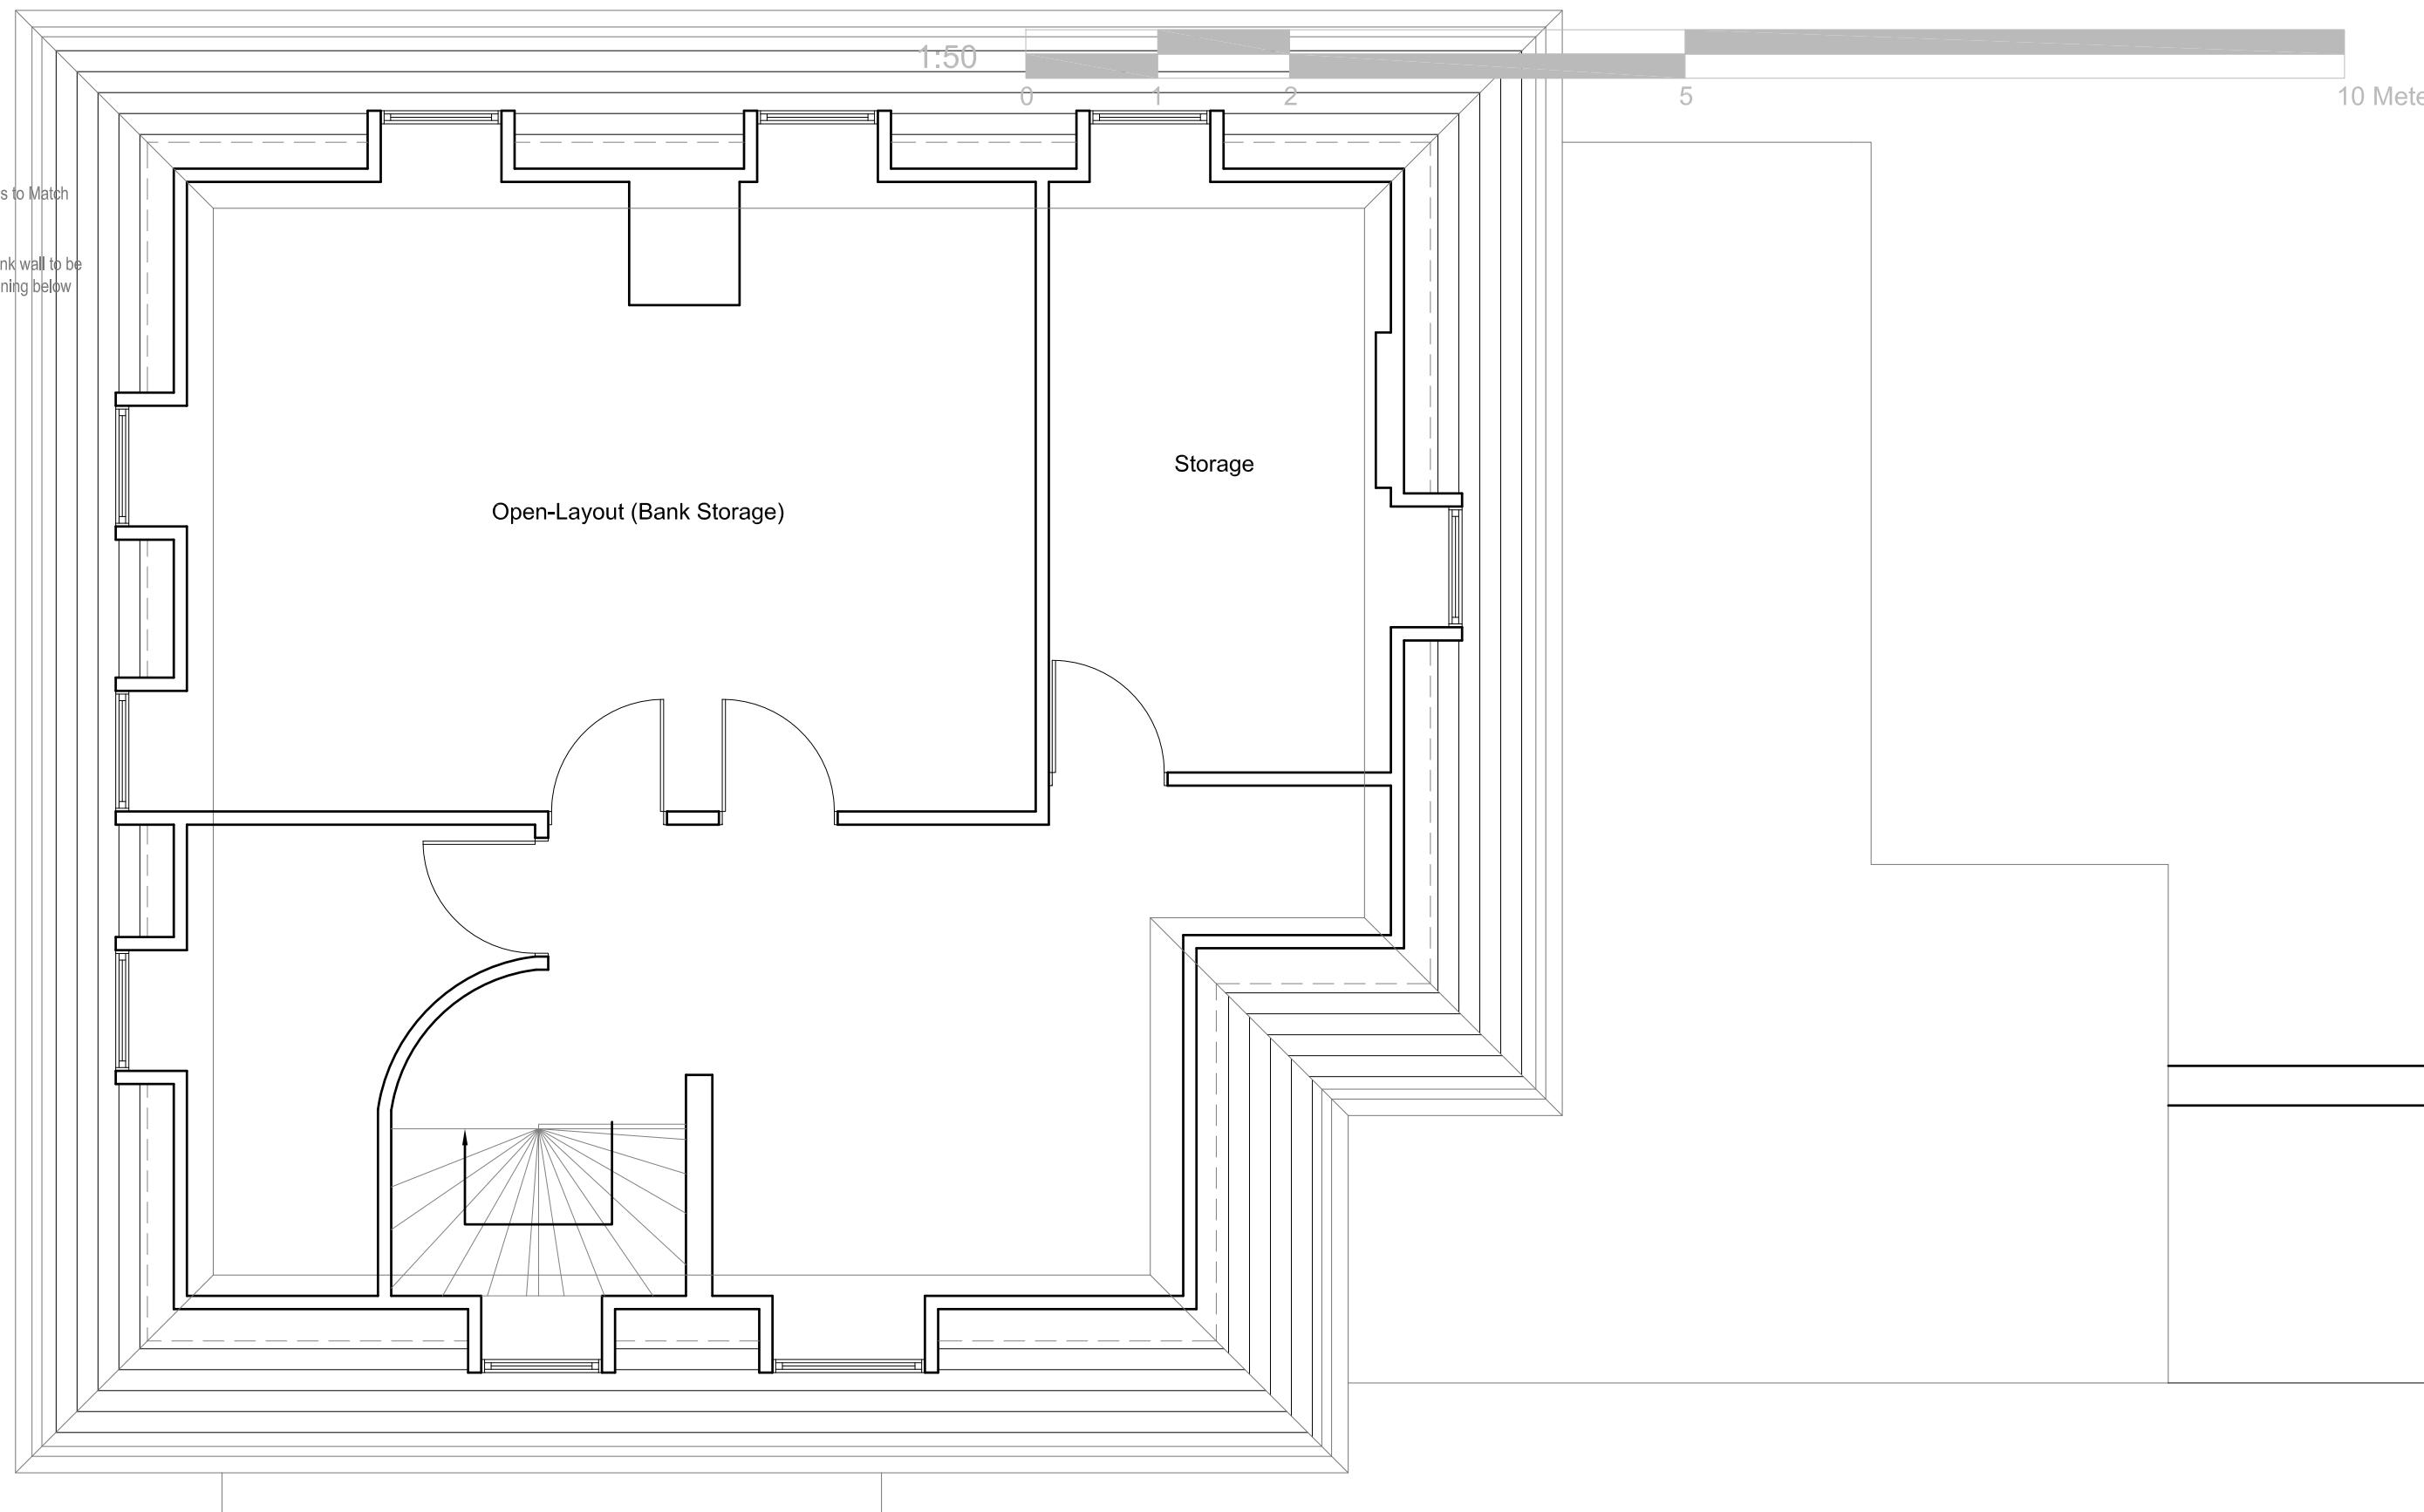

Site Address:
63 High Street
Ruislip
HA4 8JB

Drawing Content:
Existing Second Floor Plan

1

Drawings No:
63highstreet/2024/02

Date Drawn:
22nd July 2024

3

Planning Issue

7

Drawings Scale:

Drawn By:

4

KG

Revision:

8

All work to comply with
current building regulations
and codes of practice

Do not scale from drawings
all dimensions to be checked
on site before the start of
any work

All Proposed External Materials to Match
Existing External Materials


Any Proposed Windows to Flank wall to be
Obscure Glazed and Non-Opening below
1.7m from FFL



Existing Front Elevation
Scale 1:100



Existing Side Elevation
Scale 1:100

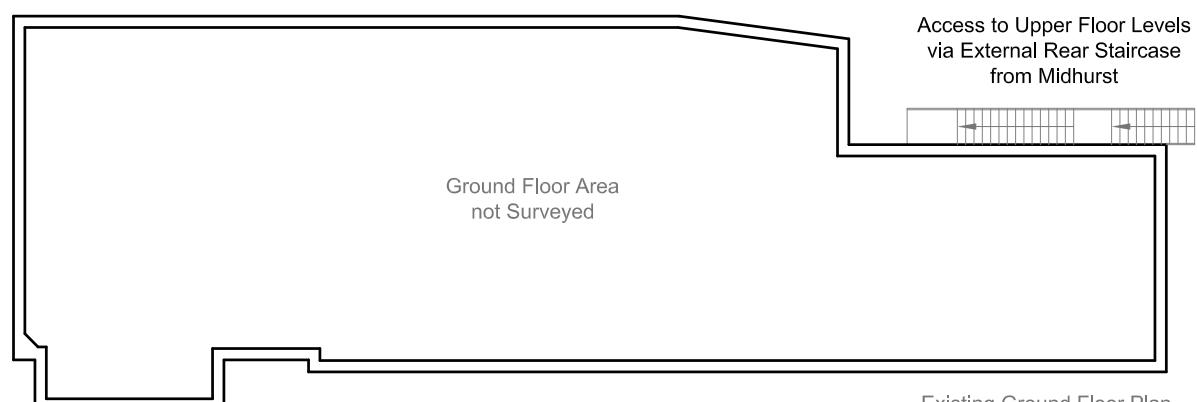

Access to Upper Floor Levels
via External Rear Staircase
from Midhurst


Existing Ground Floor Plan
Scale 1:200

1:100
0 1 2 5 10 Meter

1:200
0 2 4 10 20 Meter



Existing Side Elevation
Scale 1:100

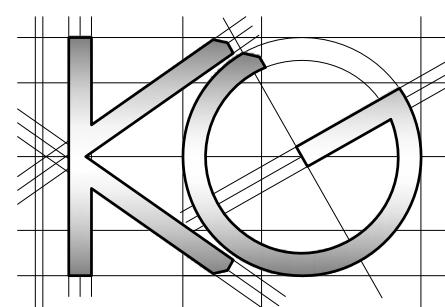

Site Address:

63 High Street
Ruislip
HA4 8JB

Drawing Content:

Existing Elevation

Existing Ground Floor Plan

1

Drawings No:

63highstreet/2024/03

Date Drawn:

22nd July 2024

Planning Issue

7

Drawings Scale:

1:100/200

Drawn By:

KG

Revision:

8


All work to comply with
current building regulations
and codes of practice

Do not scale from drawings
all dimensions to be checked
on site before the start of
any work



All Proposed External Materials to Match
Existing External Materials

Any Proposed Windows to Flank wall to be
Obscure Glazed and Non-Opening below
1.7m from FFL

1:50

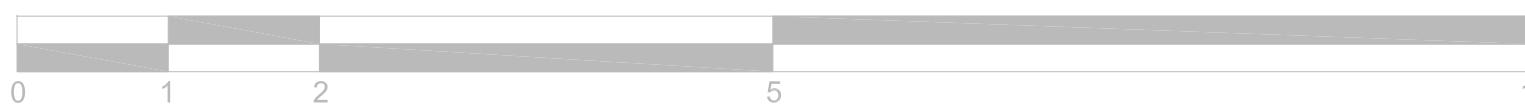

10 Meter

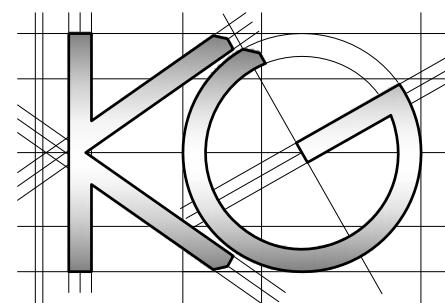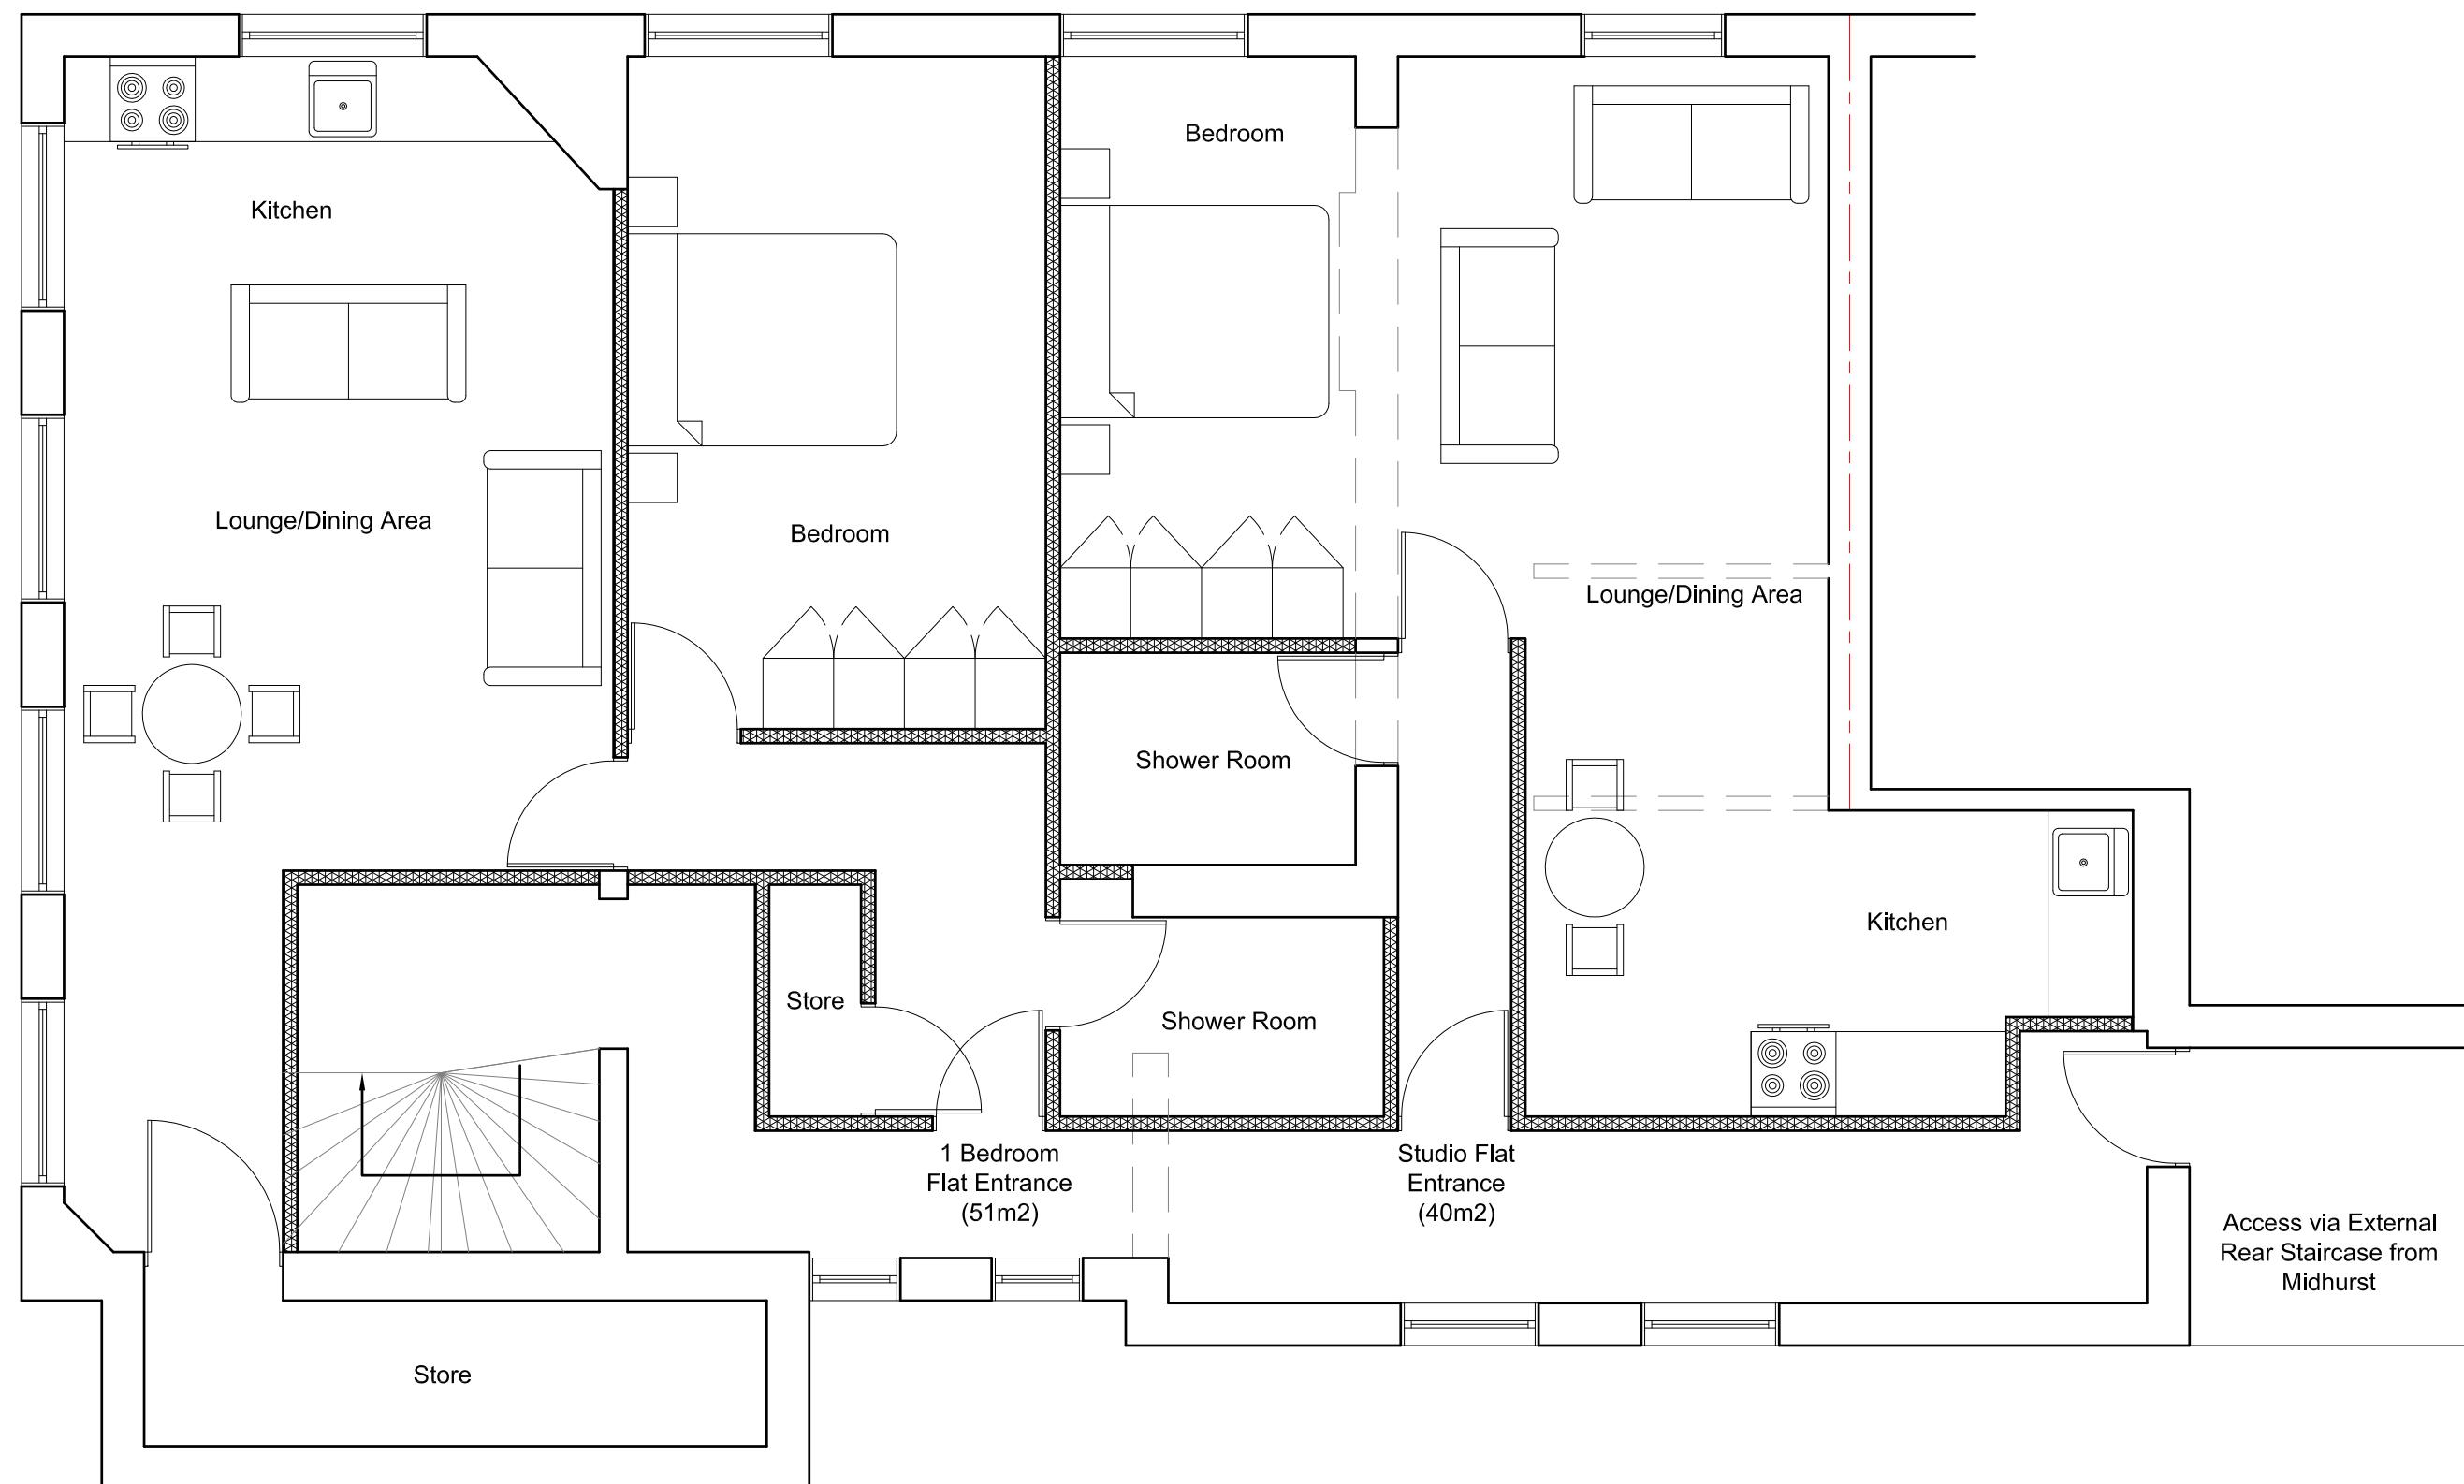

Site Address:
63 High Street
Ruislip
HA4 8JB

Drawing Content:
Proposed First Floor Plan

1

Drawings No:

63highstreet/2024/04

Drawings Scale:

1:50

Date Drawn:

22nd July 2024

Drawn By:

KG

Planning Issue

7

Revision:

8

All work to comply with
current building regulations
and codes of practice

Do not scale from drawings
all dimensions to be checked
on site before the start of
any work

All Proposed External Materials to Match
Existing External Materials



Any Proposed Windows to Flank wall to be
Obscure Glazed and Non-Opening below
1.7m from FFL

1:50

0 1 2

5

10 Meter

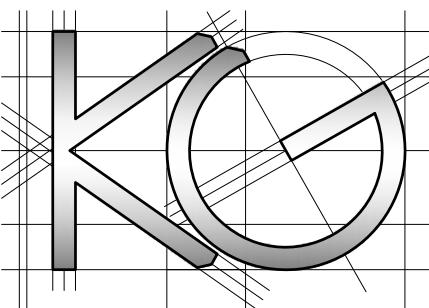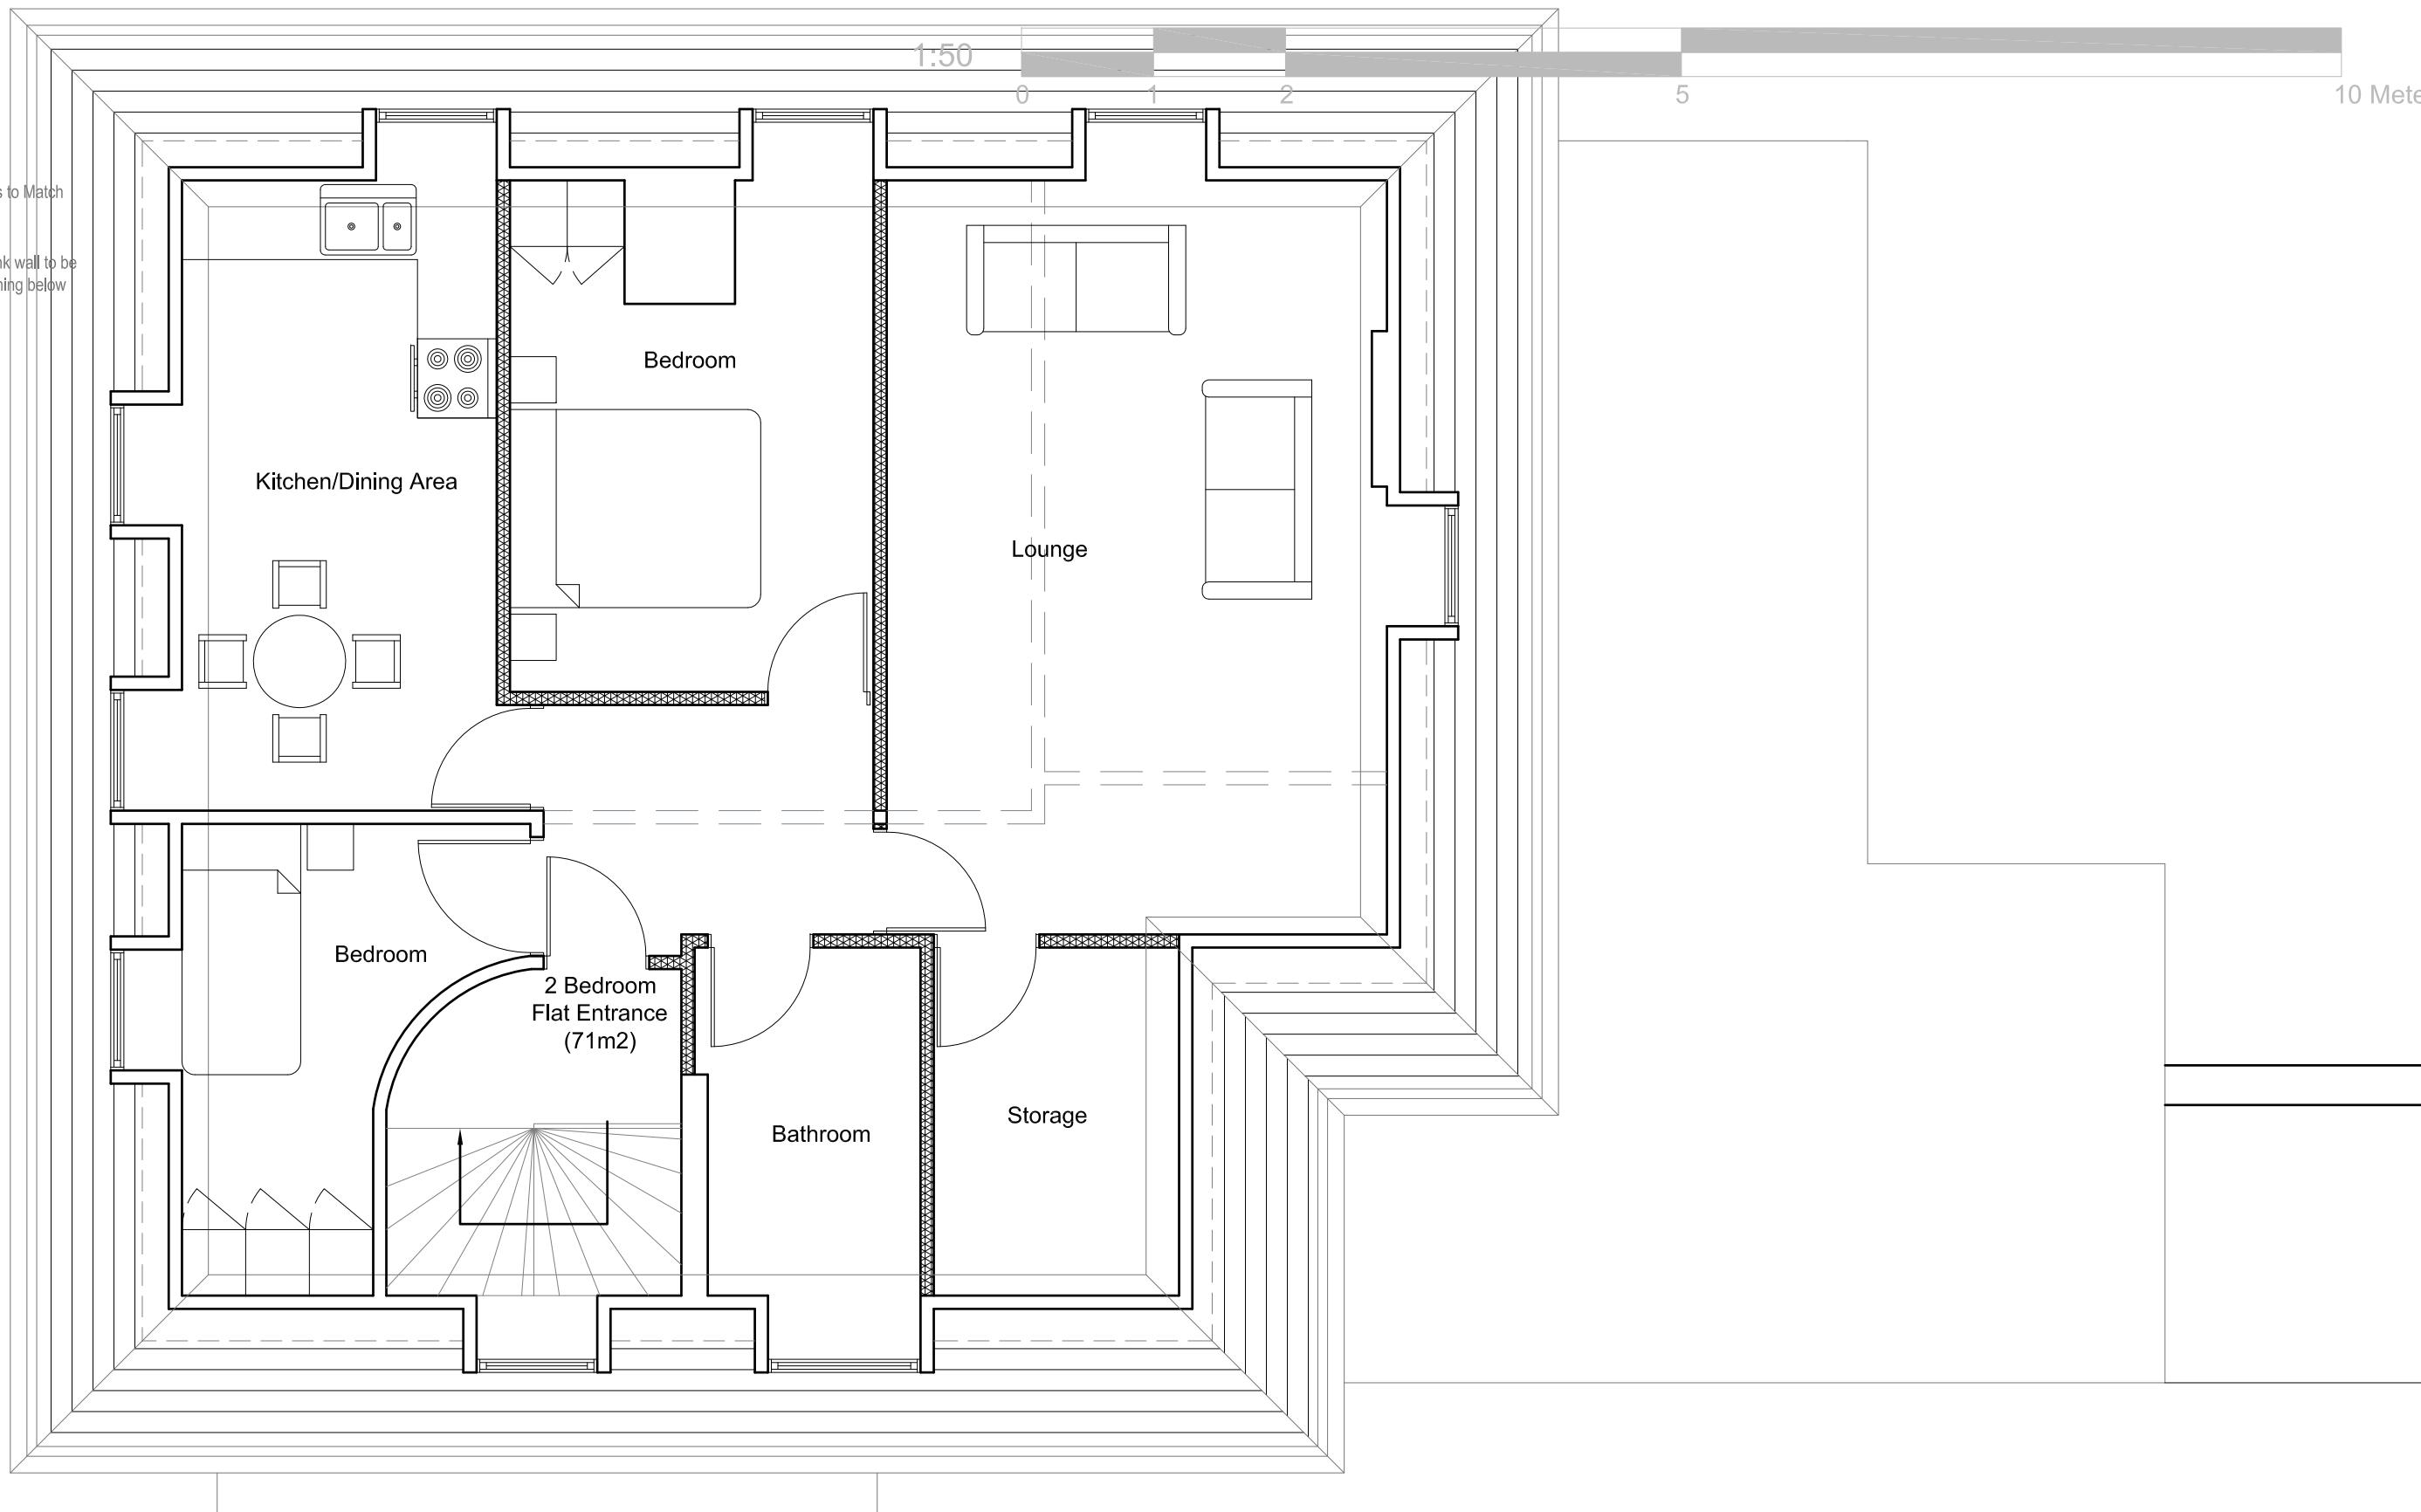

Site Address:
63 High Street
Ruislip
HA4 8JB

Drawing Content:
Proposed Second Floor Plan

1

Drawings No:
63highstreet/2024/05

Date Drawn:
22nd July 2024

3

Planning Issue

7

Drawings Scale:

Drawn By:

4

KG

Revision:

8

2

1:50

4

All work to comply with
current building regulations
and codes of practice

Do not scale from drawings
all dimensions to be checked
on site before the start of
any work

All Proposed External Materials to Match
Existing External Materials


Any Proposed Windows to Flank wall to be
Obscure Glazed and Non-Opening below
1.7m from FFL



Existing Front Elevation
Scale 1:100



Existing Side Elevation
Scale 1:100

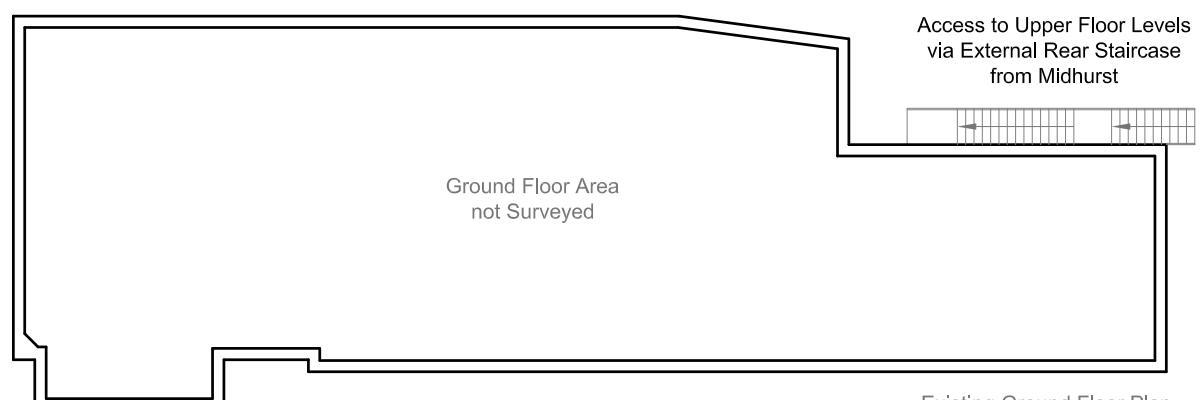

Access to Upper Floor Levels
via External Rear Staircase
from Midhurst


Existing Ground Floor Plan
Scale 1:200

1:100
0 1 2 5 10 Meter

1:200
0 2 4 10 20 Meter



Existing Side Elevation
Scale 1:100

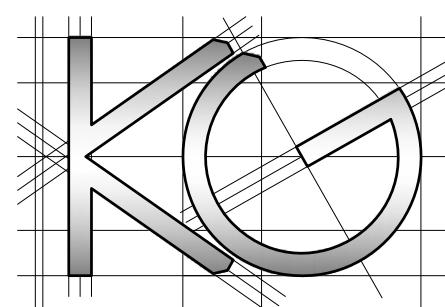

Site Address:

63 High Street
Ruislip
HA4 8JB

Drawing Content:

Existing Elevation

Existing Ground Floor Plan

1

Drawings No:

63highstreet/2024/06

Date Drawn:

22nd July 2024

Planning Issue

7

Drawings Scale:

1:100/200

Drawn By:

KG

Revision:

8