


**Proposed Location Plan**  
Scale - 1:500




<b>BANCIL PROPERTY CONSULTANTS LTD</b>	Project: Proposed at 21 Brookside Road, Hayes, Middlesex	Title: Proposed Location Plan	Scale: 1:50 Date: 09 2025 Drawn by: R.Bancil Drawing No.: BP/1625/00
131 Heston Road, Heston, Middlesex, TW5 0RD Tel: 020 8574 4546 Fax: 020 8574 4526			

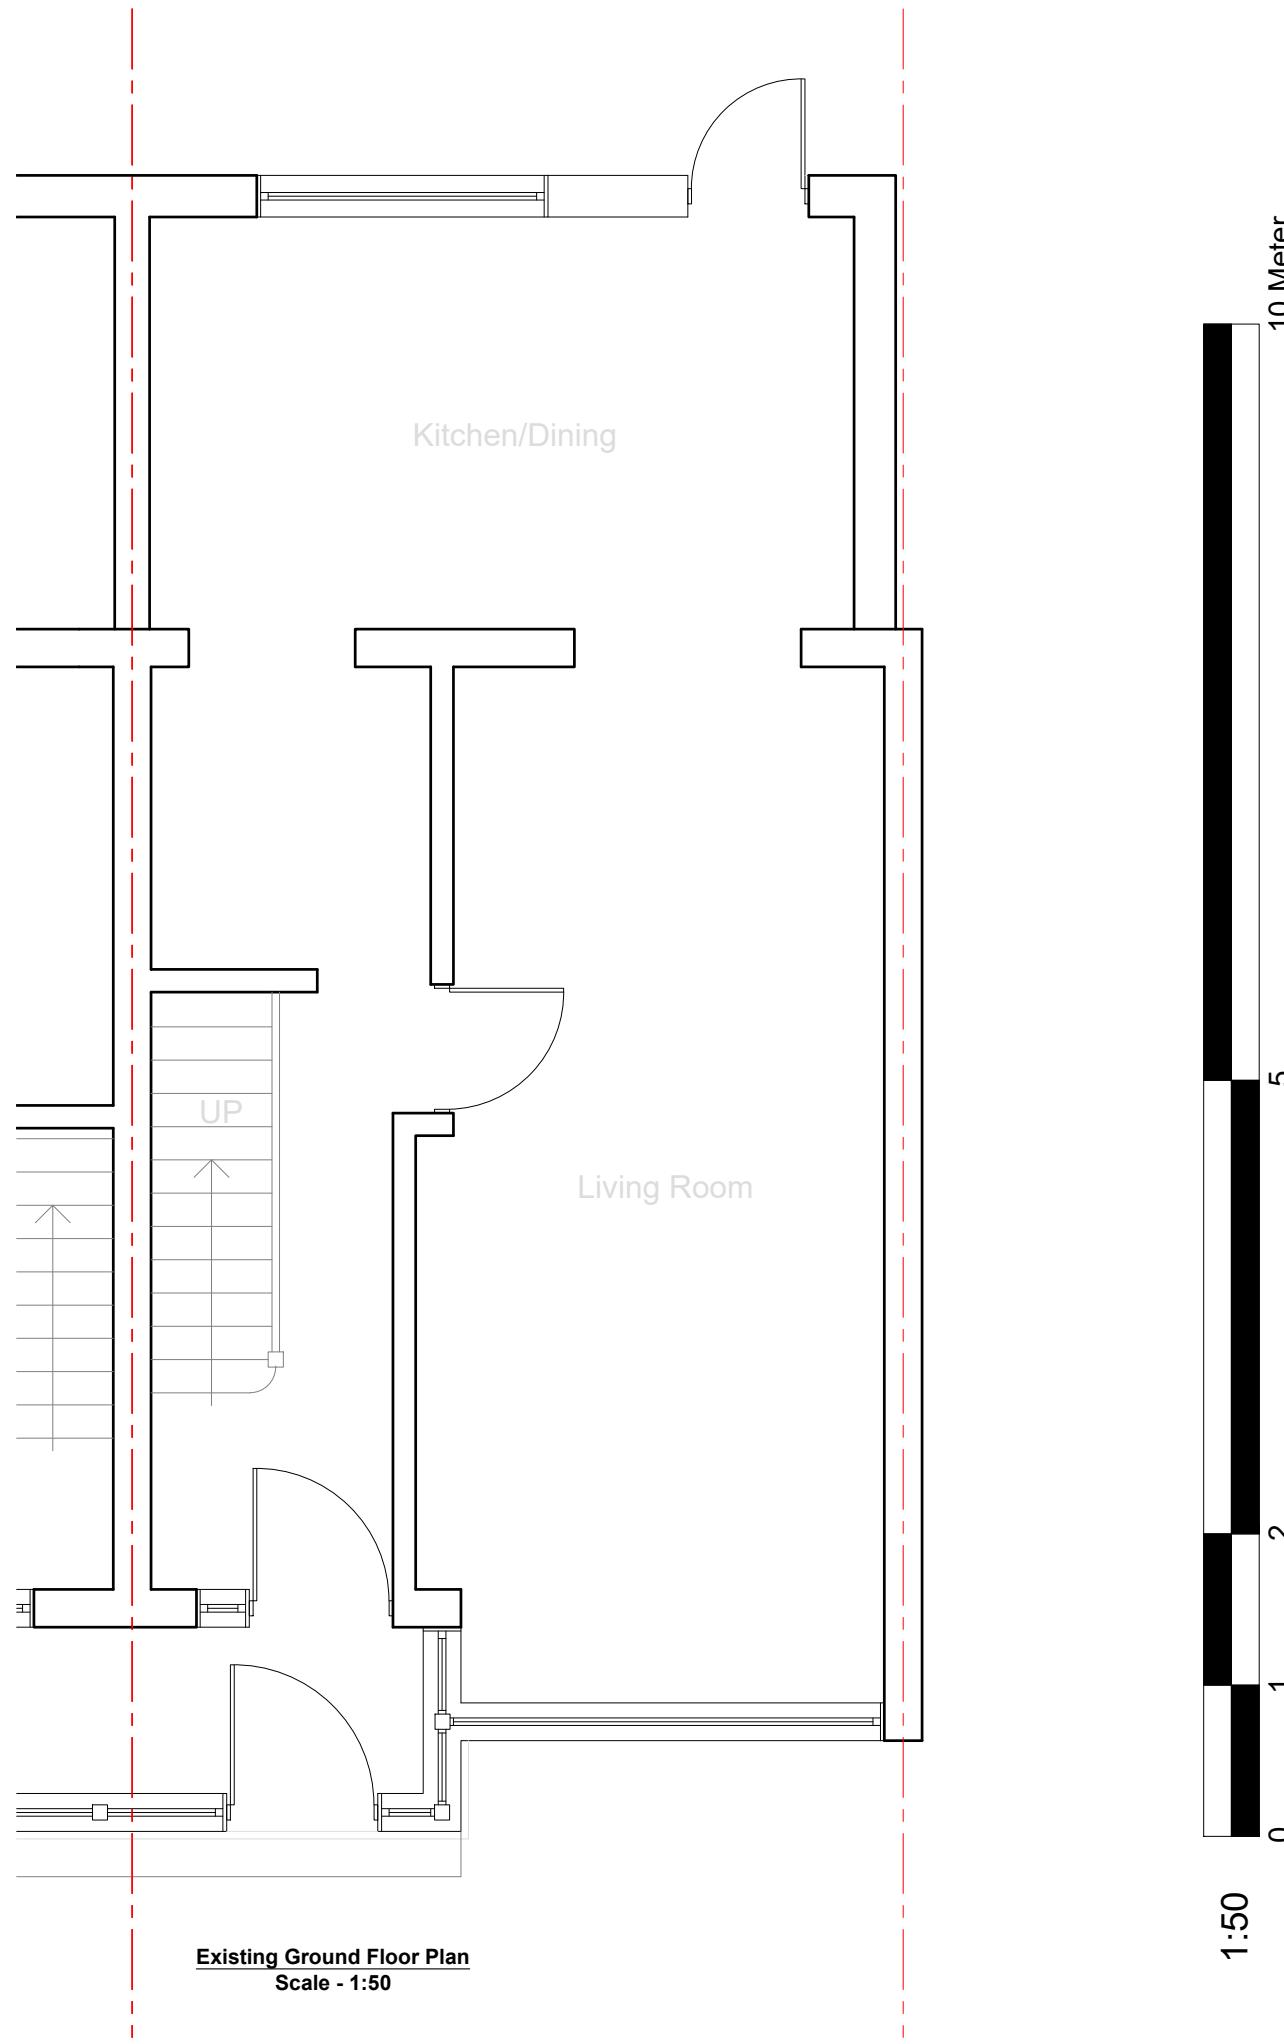

1:50


0 1 2 5

<b>BANCIL PROPERTY CONSULTANTS LTD</b>	Project: Proposed at 21 Brookside Road, Hayes, Middlesex	Title: Existing Ground Floor Plan	Scale: 1:50 Date: 09 2025 Drawn by: R.Bancil Drawing No.: BP/1625/01
131 Heston Road, Heston, Middlesex, TW5 0RD Tel: 020 8574 4546 Fax: 020 8574 4526			

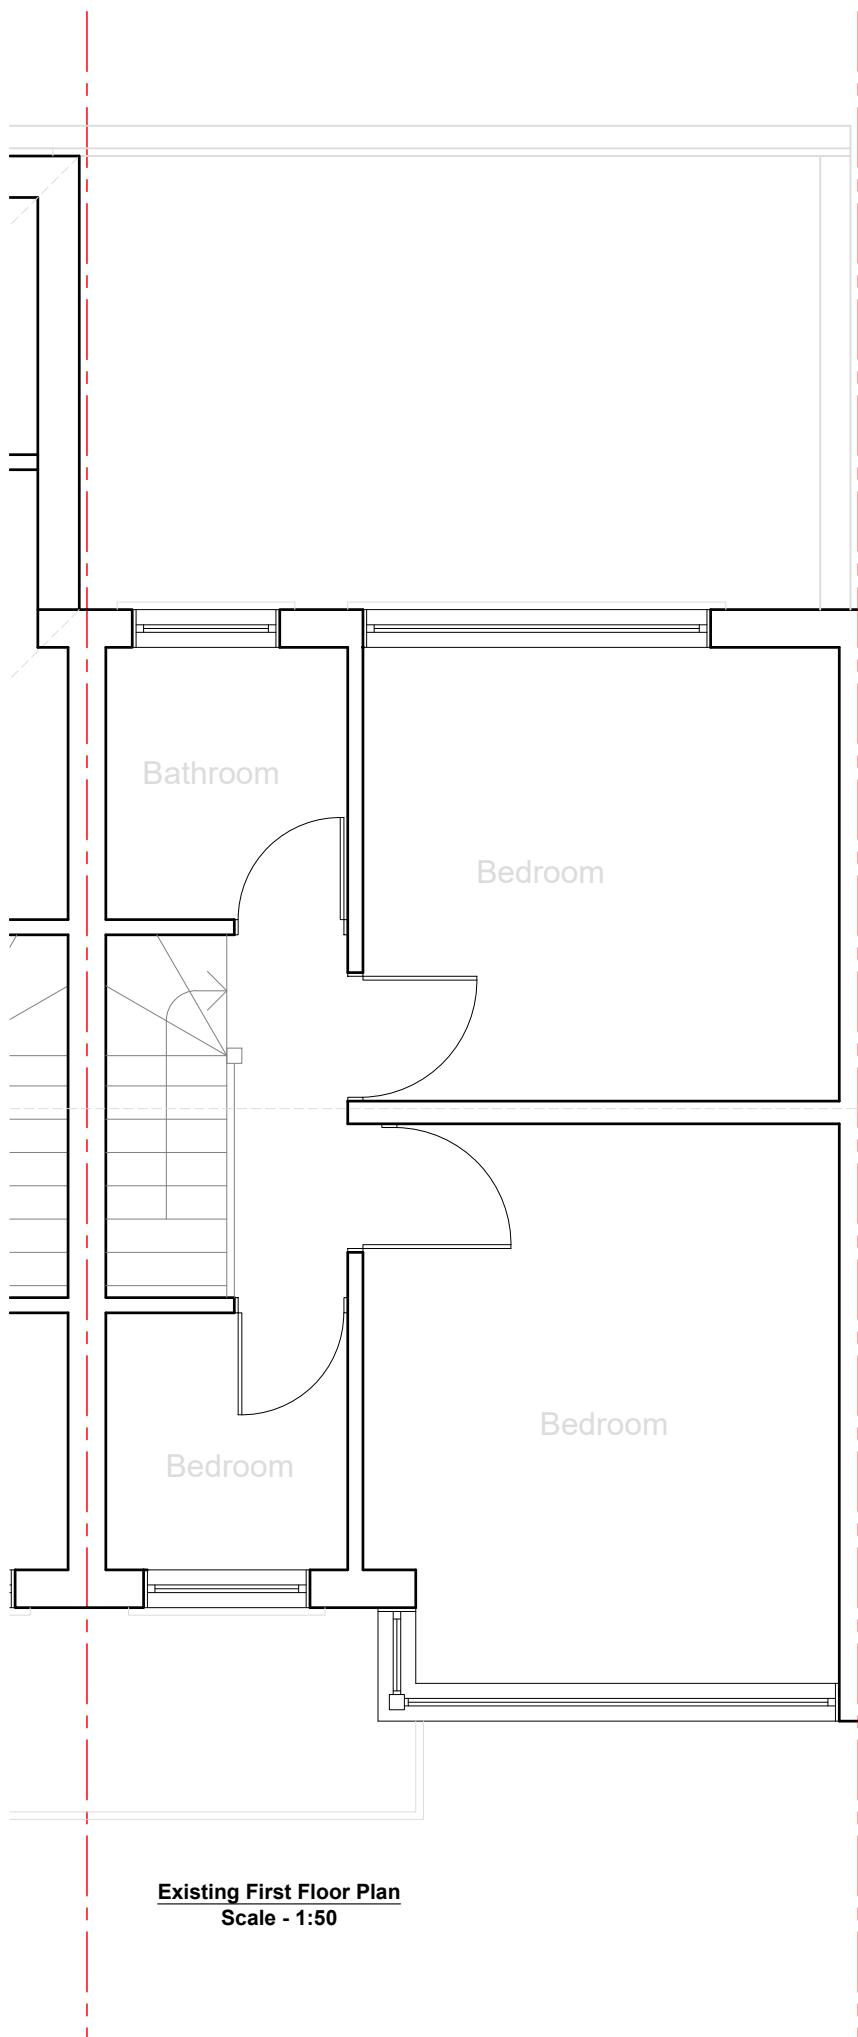

1:50 0 1 2 5 10 Meter


<b>BANCIL PROPERTY CONSULTANTS LTD</b>	Project: Proposed at 21 Brookside Road, Hayes, Middlesex	Title: Existing First Floor Plan	Scale: 1:50 Date: 09 2025 Drawn by: R.Bancil Drawing No.: BP/1625/02
131 Heston Road, Heston, Middlesex, TW5 0RD Tel: 020 8574 4546 Fax: 020 8574 4526			

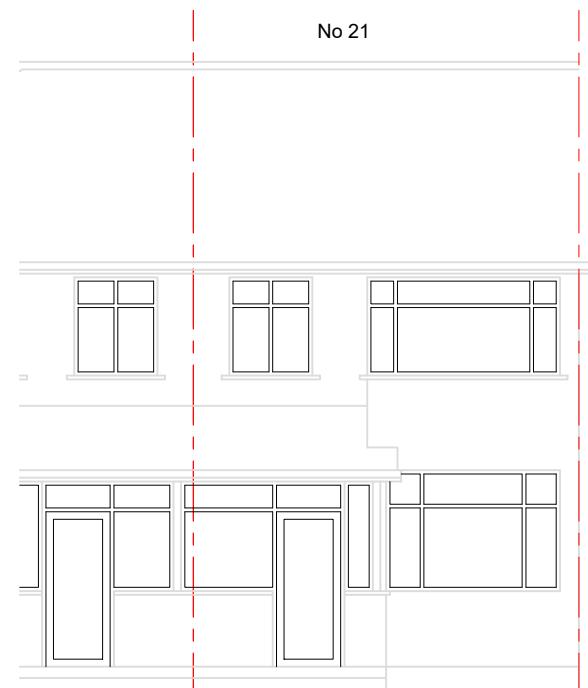


Existing Front Elevation



Existing Rear Elevation

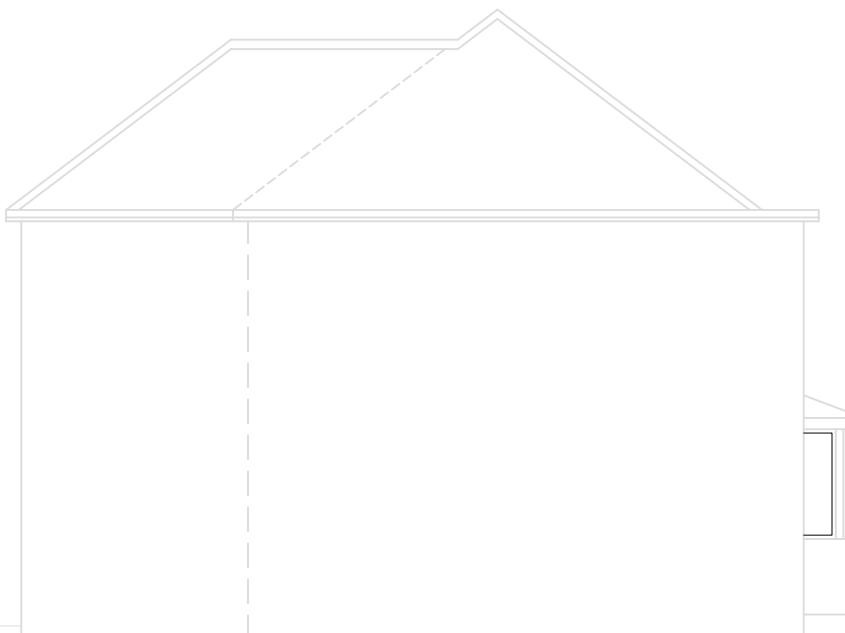




Existing Side Elevation

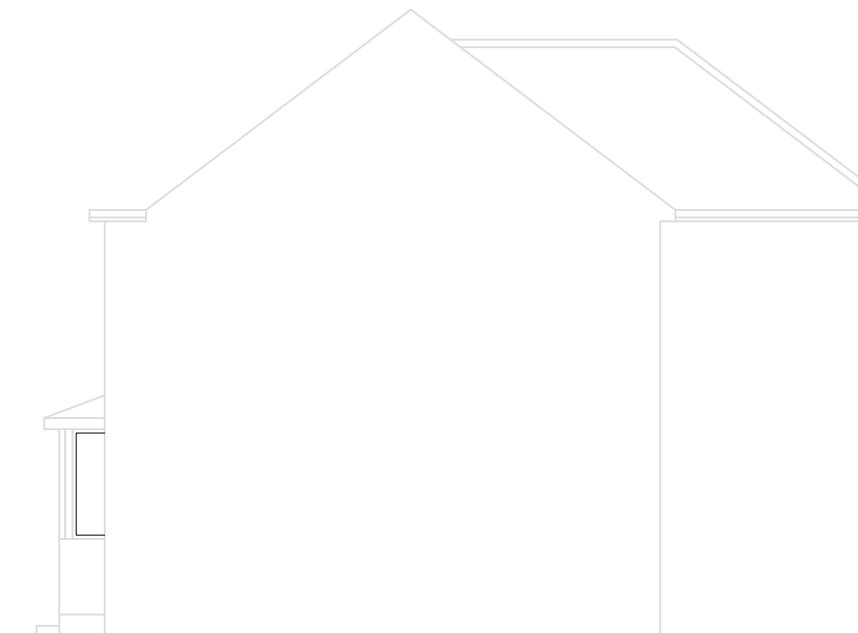


Existing Side Elevation

1:100 0 1 2 5 10 Metre

<b>BANCIL PROPERTY CONSULTANTS LTD</b>	<b>Project:</b> Proposed at 21 Brookside Road, Hayes, Middlesex	<b>Title:</b> Existing Elevations	<b>Scale: 1:100</b>
			<b>Date:</b> 09 2025
			<b>Drawn by:</b> R.Bancil

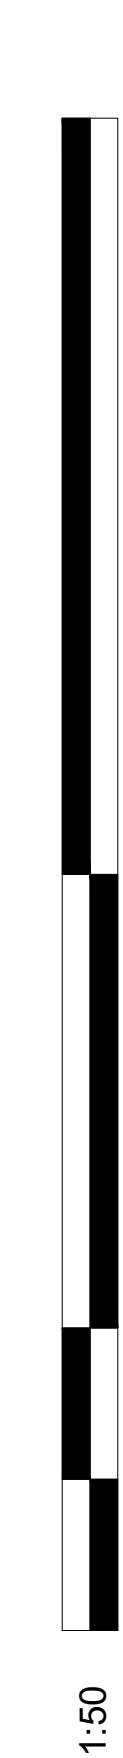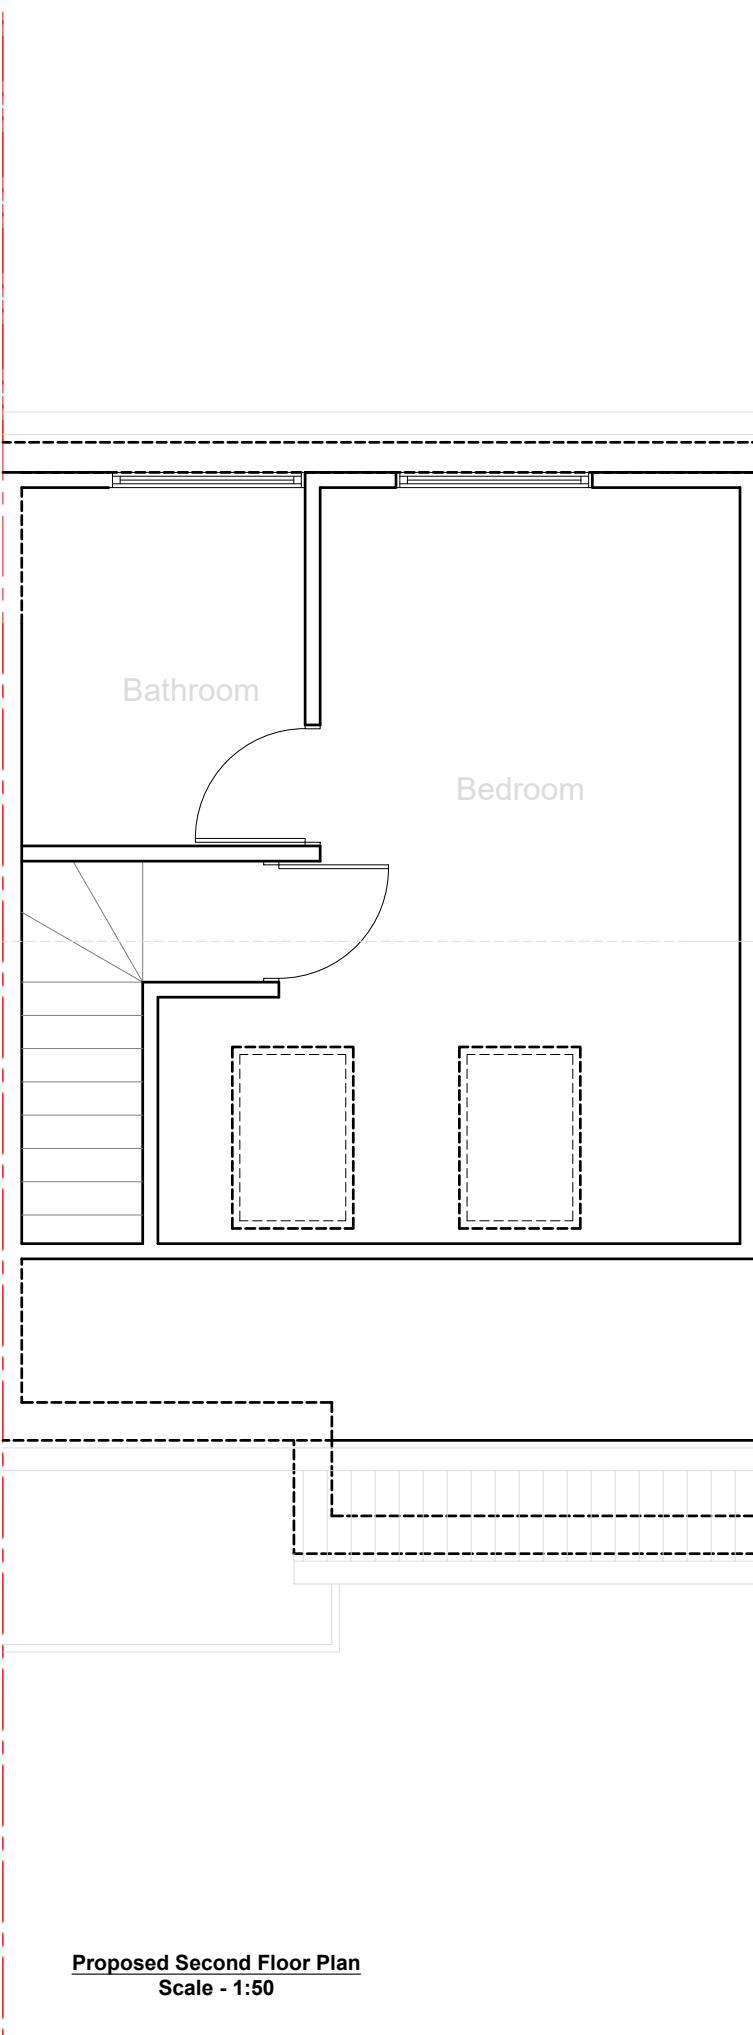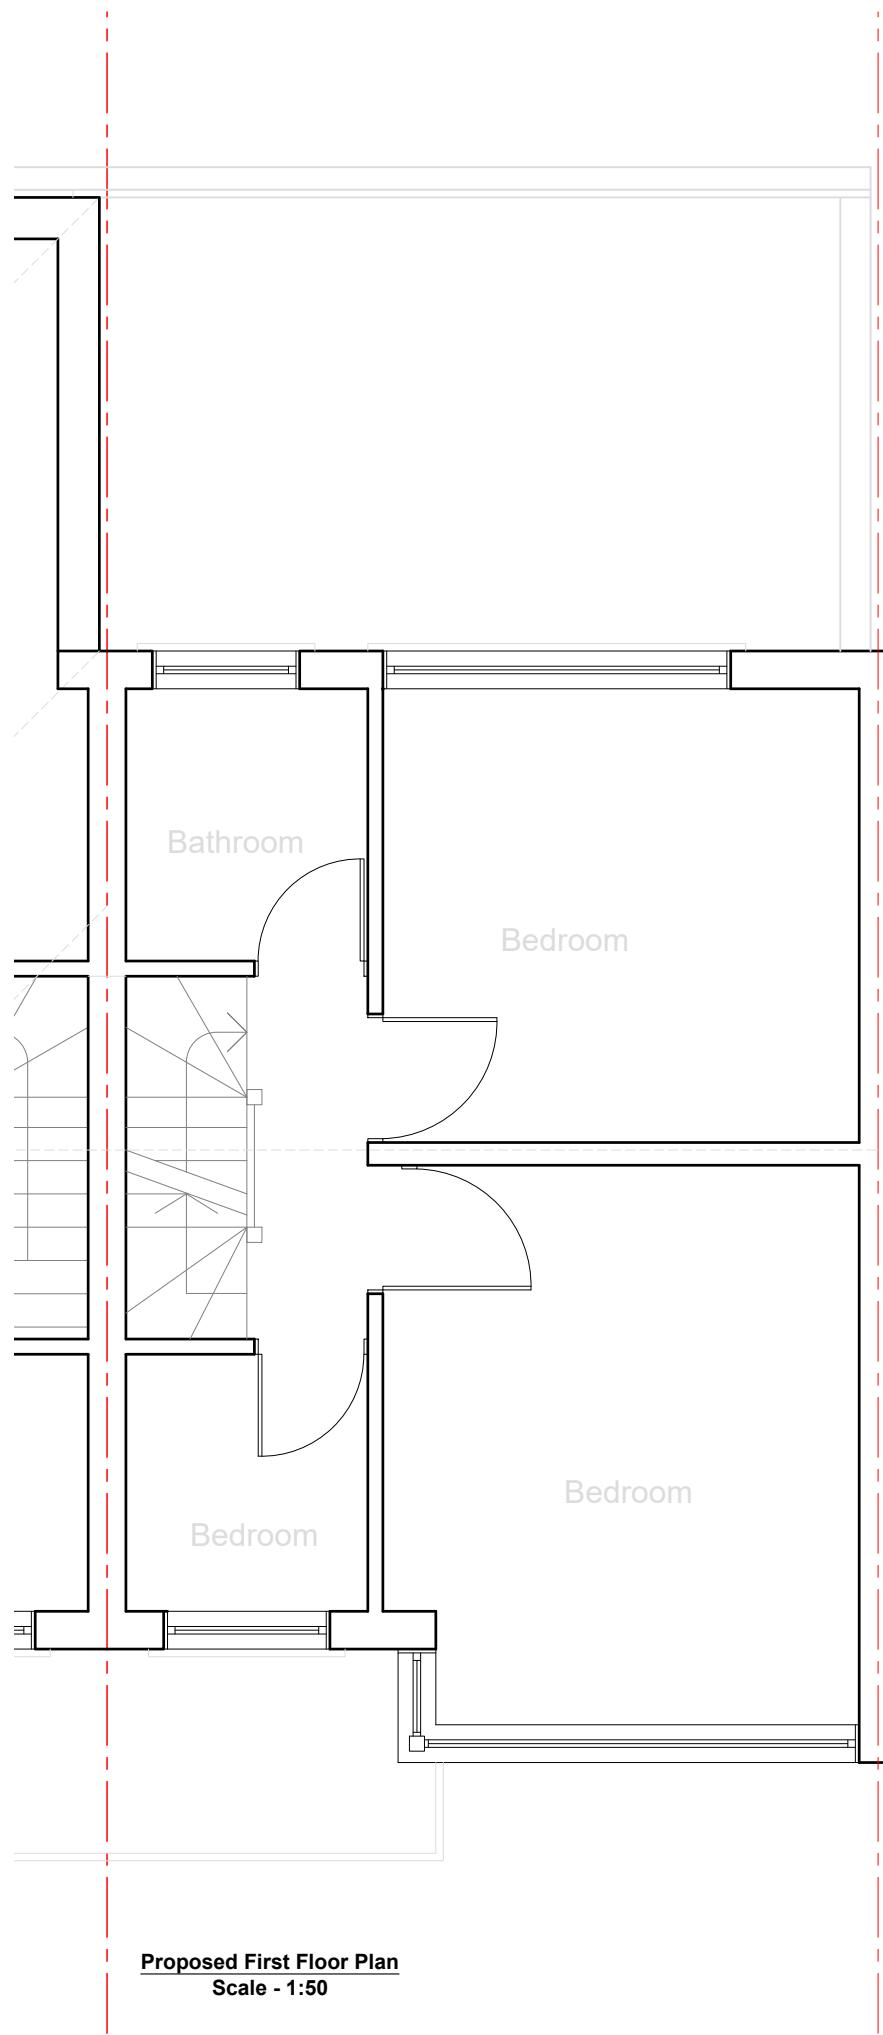

<b>BANCIL PROPERTY CONSULTANTS LTD</b>	Project: Proposed at 21 Brookside Road, Hayes, Middlesex	Title: Proposed First Floor Plan Proposed Second Floor Plan	Scale: 1:50 Date: 09 2025 Drawn by: R.Bancil Drawing No.: BP/1625/04
131 Heston Road, Heston, Middlesex, TW5 0RD Tel: 020 8574 4546 Fax: 020 8574 4526			

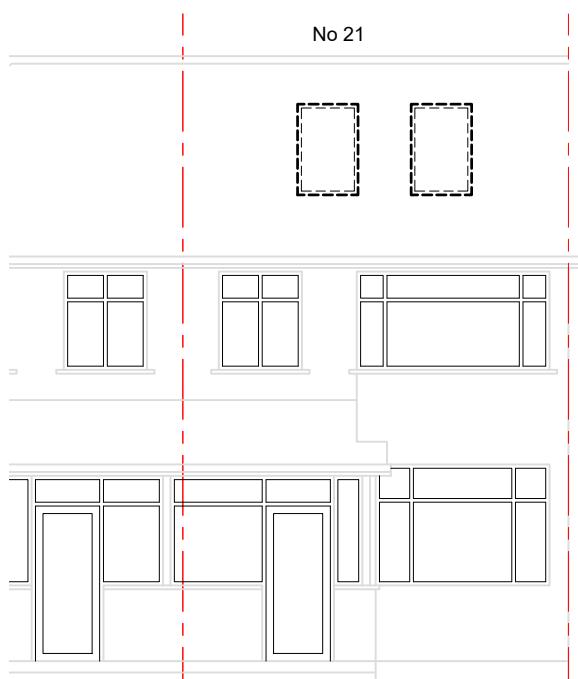


Proposed Front Elevation




Proposed Rear Elevation

Notes:

- 1) The materials used in any exterior work will be of a similar appearance to those used in the construction of the exterior of the existing dwellinghouse.
- 2) The window/s inserted on the wall or roof slope forming a side elevation of the dwellinghouse will be obscure-glazed, and non-opening unless the parts of the window which can be opened are more than 1.7 metres above the floor of the room in which the window is installed".
- 3) The rooflights will not protrude more than 150mm beyond the plane of the slope of the original roof.

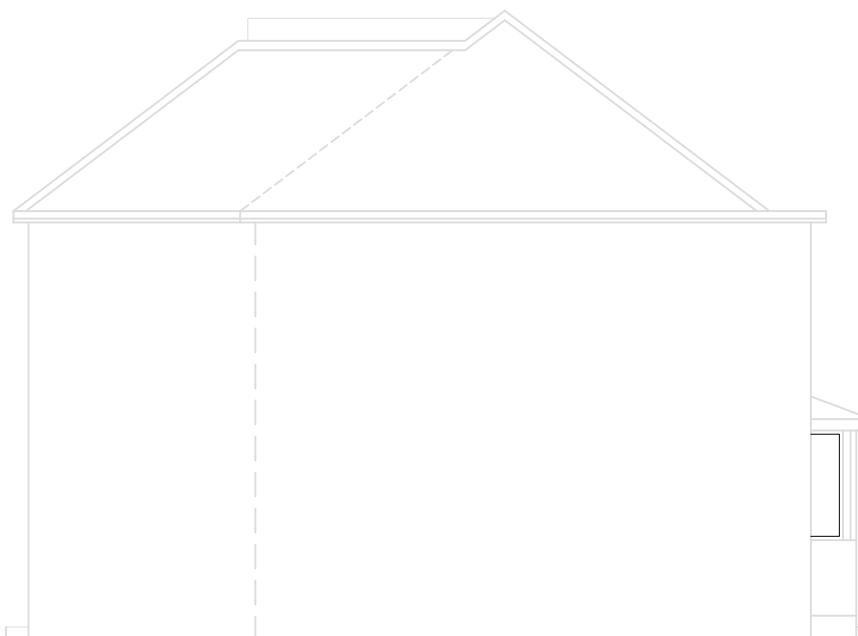

Proposed Side Elevation

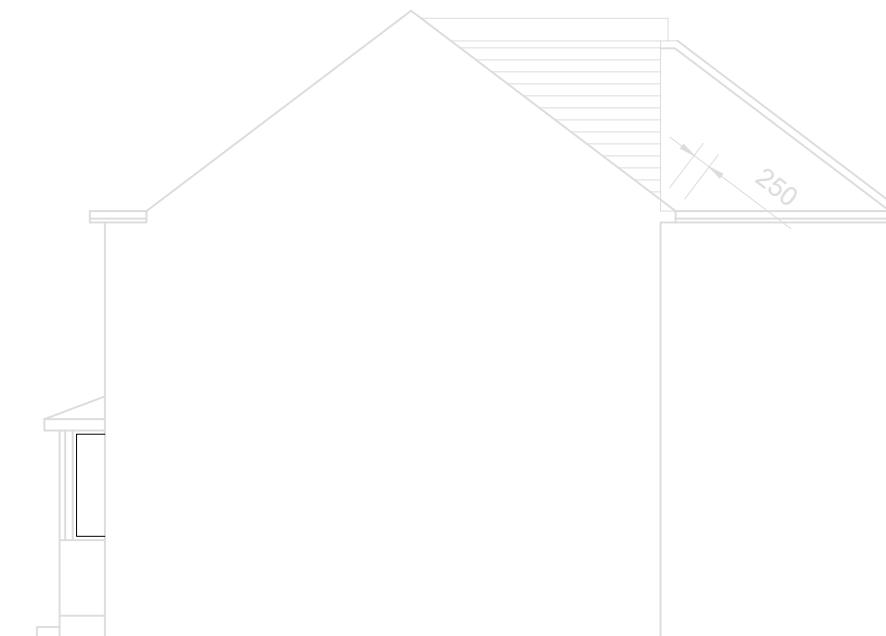

Proposed Side Elevation

1:100

0 1 2 5 10 Metre

<b>BANCIL PROPERTY CONSULTANTS LTD</b>	Project: Proposed at 21 Brookside Road, Hayes, Middlesex	Title: Proposed Elevations	Scale: 1:100 Date: 09 2025 Drawn by: R.Bancil Drawing No.: BP/1625/05
131 Heston Road, Heston, Middlesex, TW5 0RD Tel: 020 8574 4546 Fax: 020 8574 4526			